



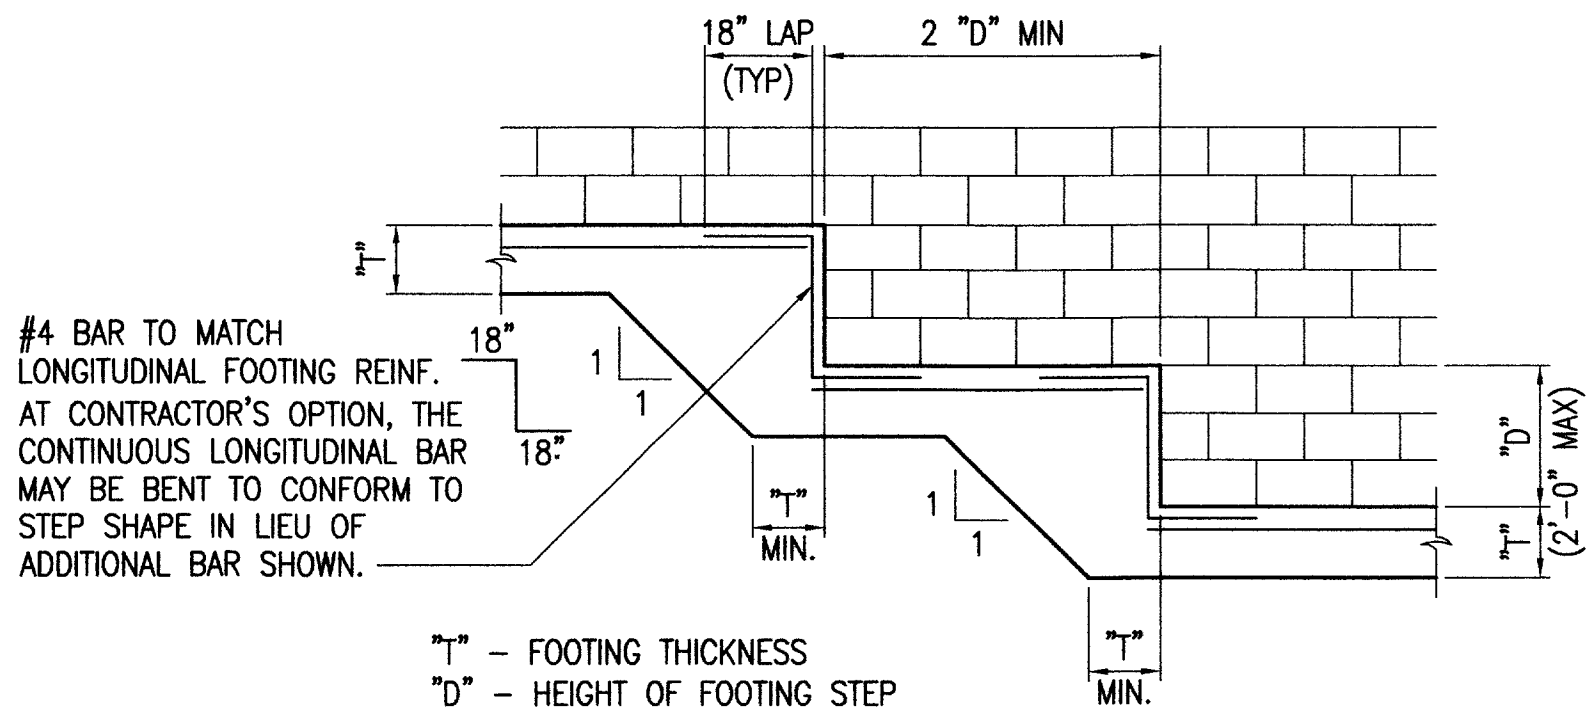


STEPPED FOOTING DETAIL

NOT TO SCALE

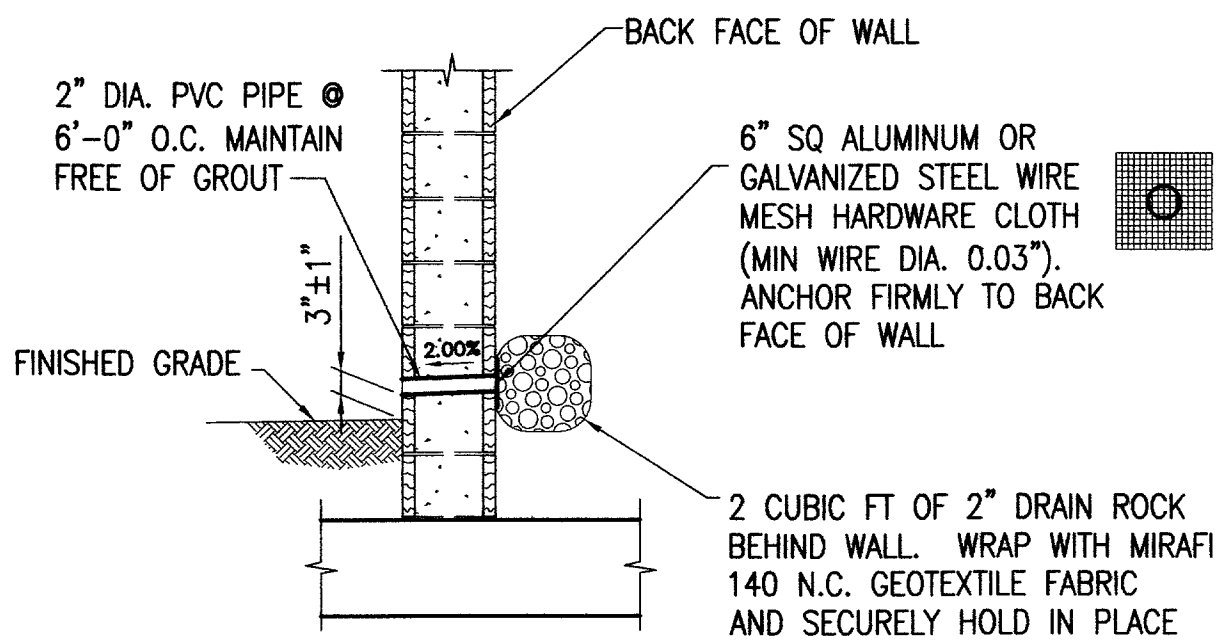


WEEPHOLE DETAIL

1/2" = 1'-0"

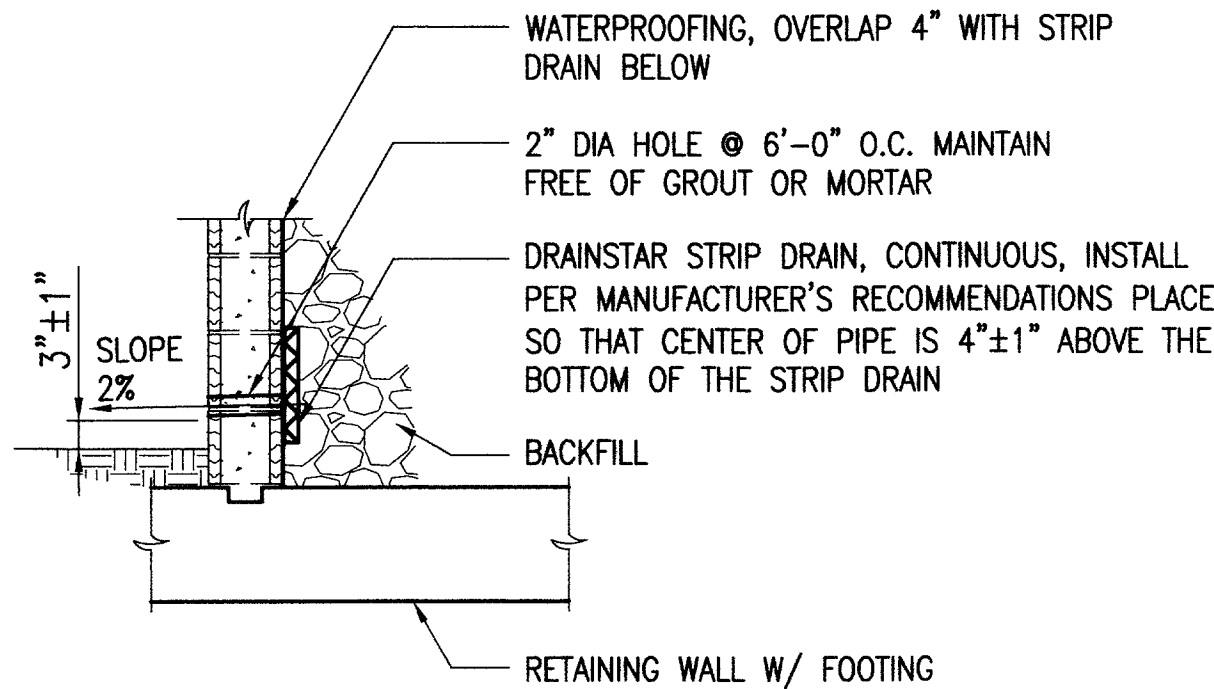


OPTIONAL WEEPHOLE DETAIL

NOT TO SCALE

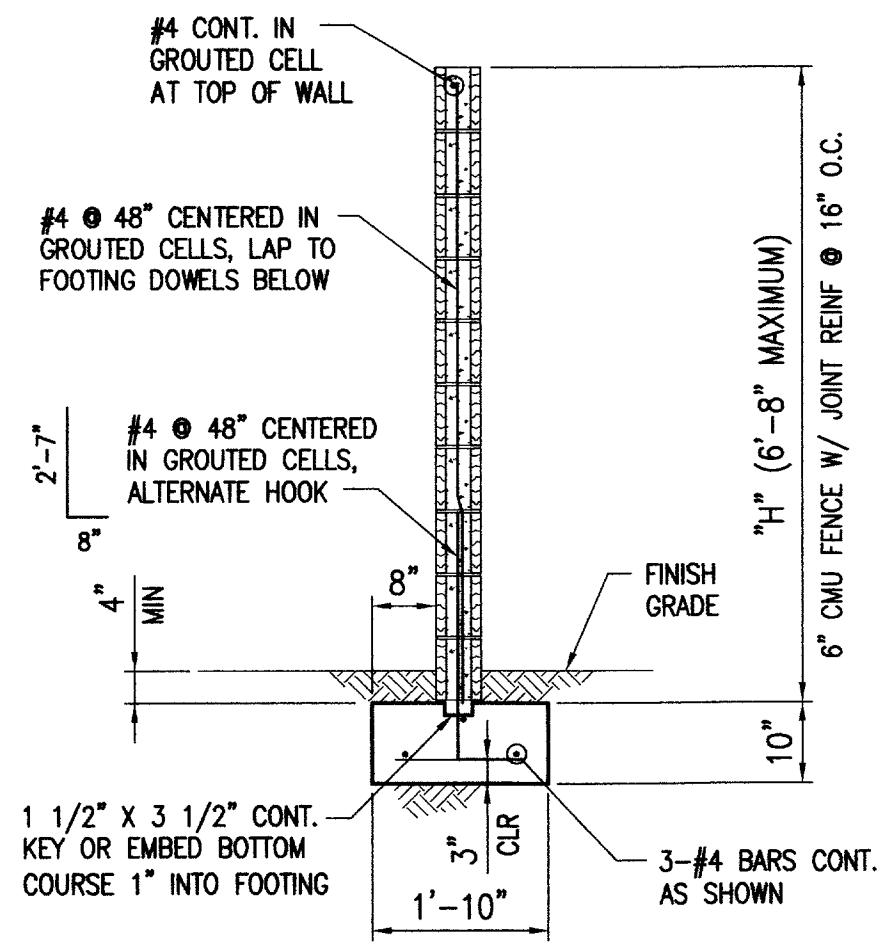

CMU FENCE WALL DETAIL

1/2" = 1'-0"

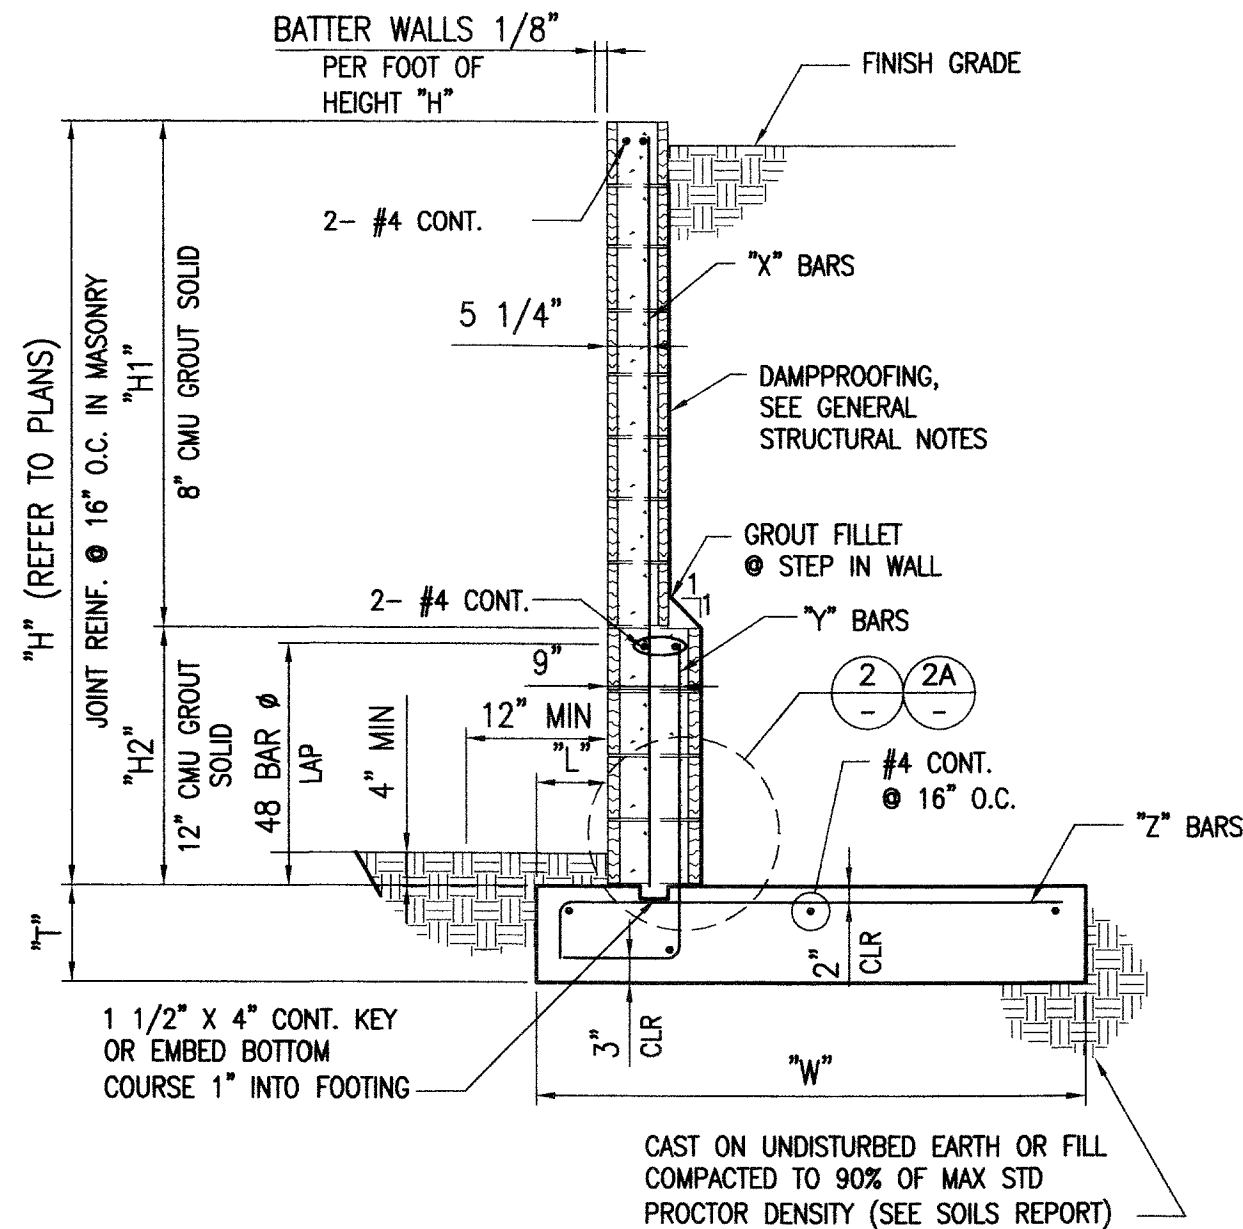

SPECIAL INSPECTION IS NOT REQUIRED FOR THESE WALLS


DIMENSIONS						"X"	"Y"	"Z"
H	H1	H2	W	T	L	BARS	BARS	BARS
2'-0"	2'-0"	-	2'-6"	12"	8"	#4 @ 48"	#4 @ 48"	#4 @ 24"
2'-8"	2'-8"	-	2'-9"	12"	8"	#4 @ 48"	#4 @ 48"	#4 @ 24"
3'-4"	3'-4"	-	3'-0"	12"	8"	#4 @ 48"	#4 @ 24"	#4 @ 24"
4'-0"	4'-0"	-	3'-3"	12"	8"	#4 @ 48"	#4 @ 24"	#4 @ 24"
4'-8"	4'-8"	-	3'-9"	12"	8"	#4 @ 48"	#4 @ 16"	#4 @ 24"
5'-4"	5'-4"	-	4'-3"	12"	8"	#4 @ 48"	#5 @ 16"	#4 @ 24"
6'-0"	6'-0"	-	4'-9"	12"	8"	#5 @ 48"	#5 @ 16"	#4 @ 16"
6'-8"	4'-0"	2'-8"	5'-3"	12"	8"	#5 @ 32"	#5 @ 16"	#5 @ 16"
7'-4"	4'-8"	2'-8"	6'-0"	12"	8"	#5 @ 32"	#5 @ 16"	#5 @ 16"
8'-0"	4'-8"	3'-4"	7'-0"	12"	8"	#5 @ 32"	#6 @ 16"	#5 @ 16"

* FOR THIS HEIGHT WALL THE "X" BARS MAY BE ELIMINATED BY EXTENDING THE "Y" BARS TO THE TOP OF THE WALL.

** WHEN "H2" DOES NOT EXIST, LOCATE THE "Y" BARS IN THE SAME POSITION AS THE "X" BARS. EXTEND THE "Y" BARS INTO THE MASONRY WALL 2'-0" MINIMUM FOR A #4 BAR, AND 2'-6" MINIMUM FOR A #5 BAR.


RETAINING WALL DETAIL AND SCHEDULE

1/2" = 1'-0"

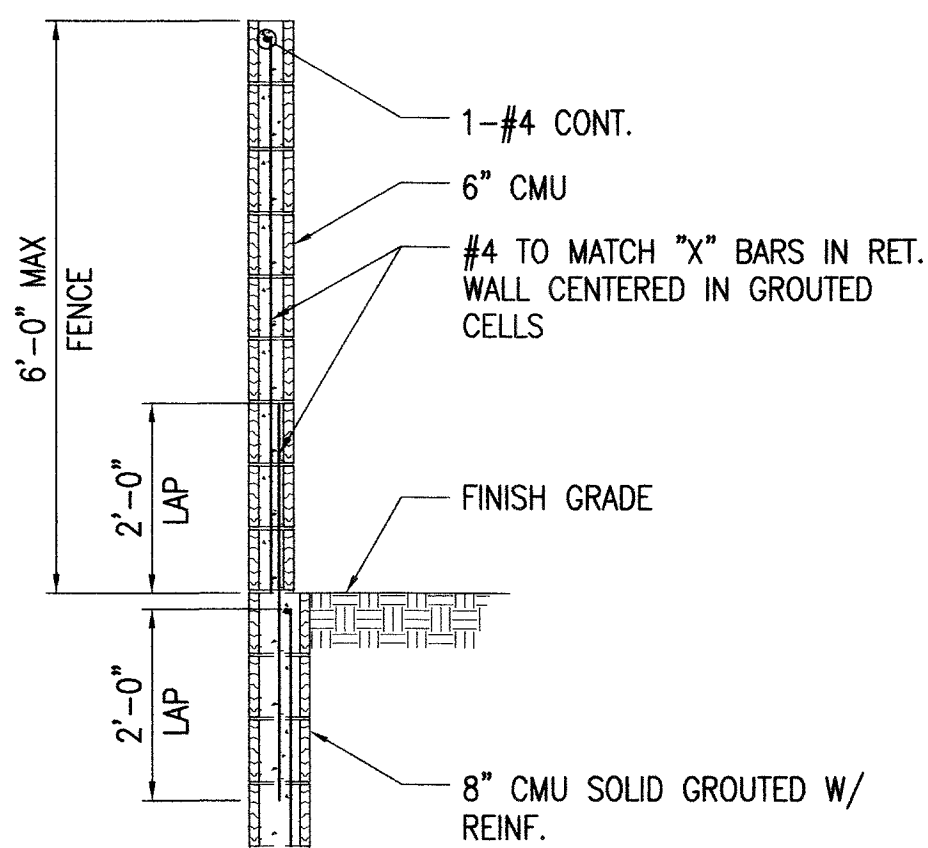


OPTIONAL BLOCK FENCE DETAIL

1/2" = 1'-0"

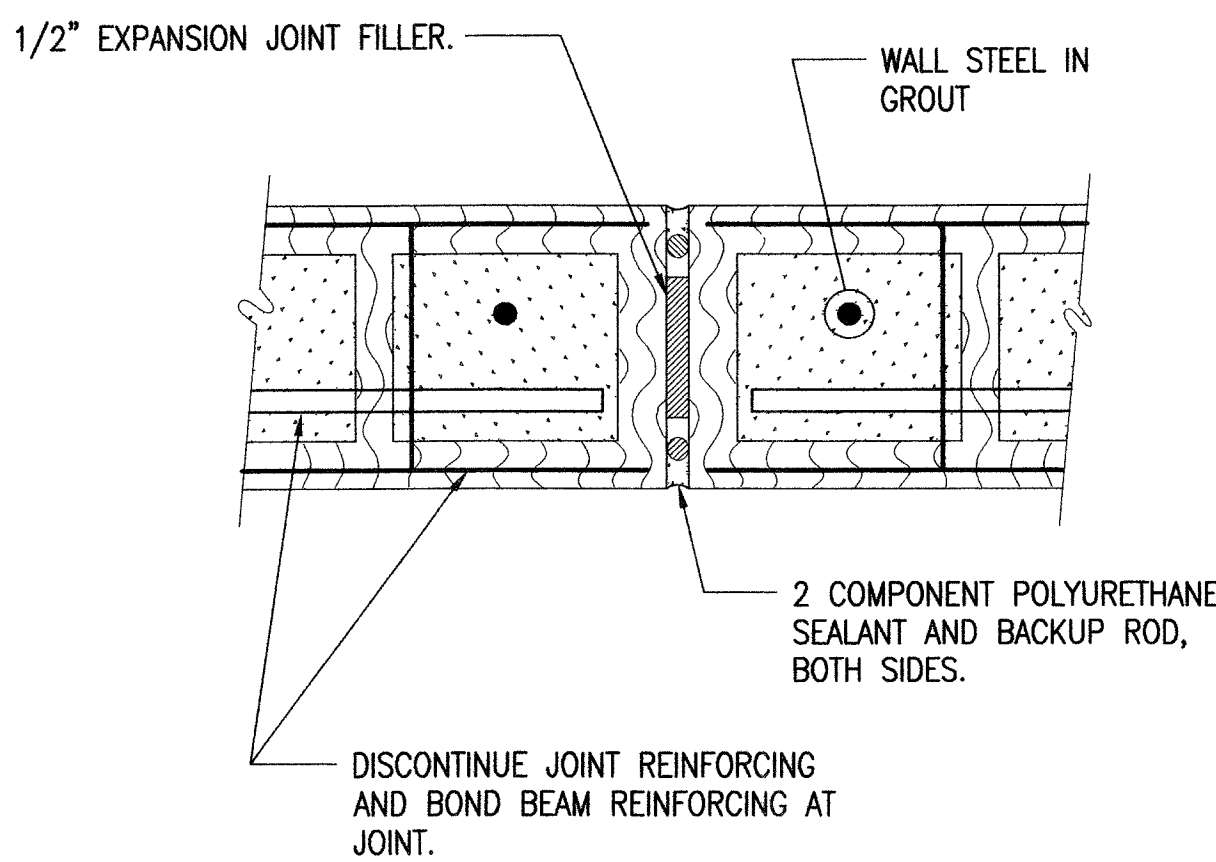

CONSTRUCTION JOINT DETAIL

NOT TO SCALE

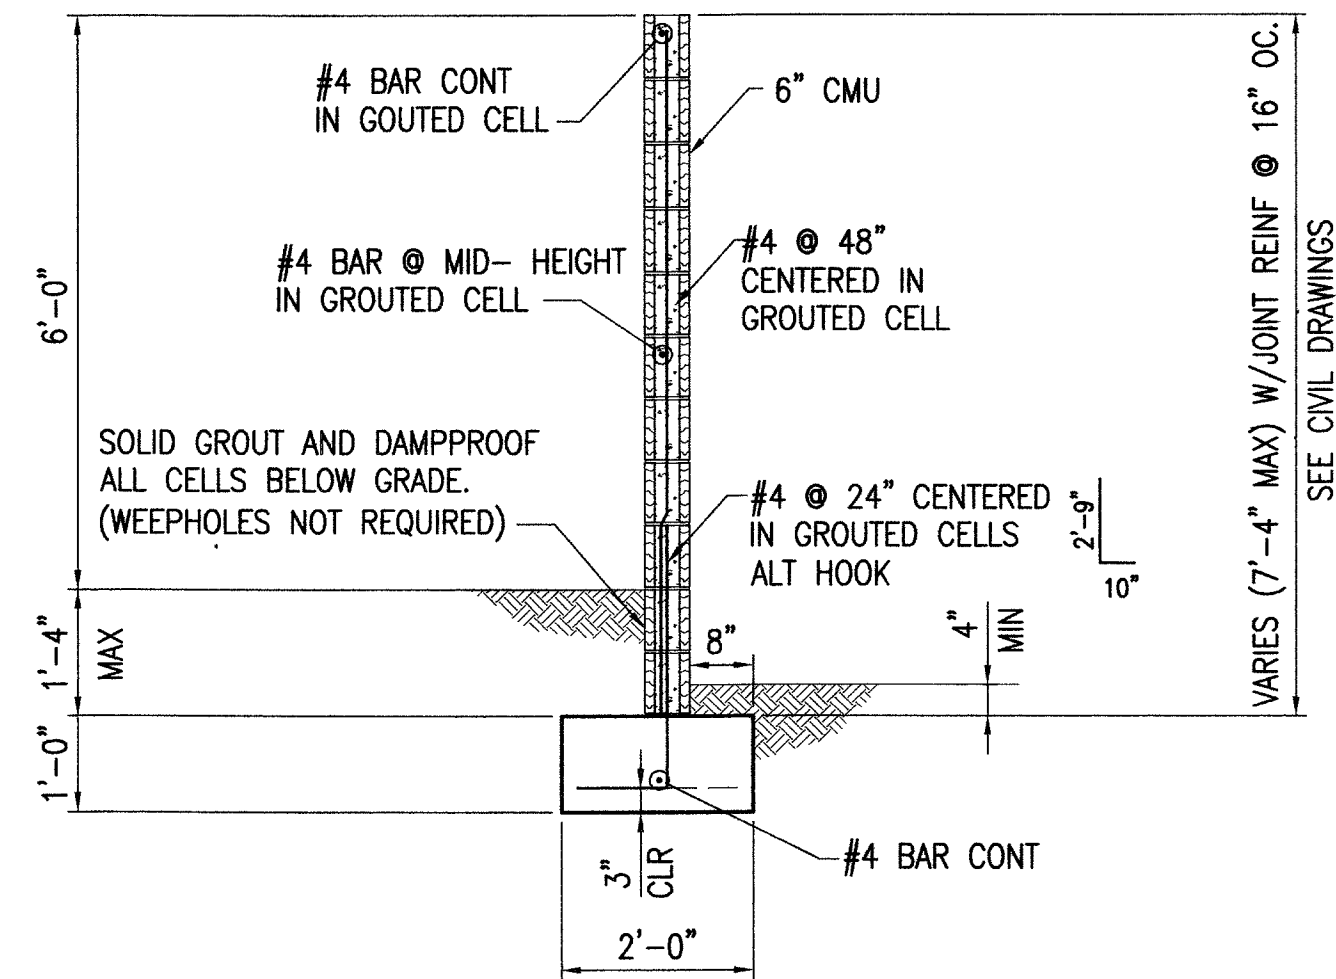

1'-4" HIGH RETAINING WALL DETAIL

1/2" = 1'-0"

GENERAL STRUCTURAL NOTES:

- REINFORCING STEEL SHALL CONFORM TO ASTM A-615, GRADE 60.
- CONCRETE SHALL HAVE A MINIMUM STRENGTH OF 2500 psi AT 28 DAYS USING TYPE V CEMENT PER ASTM C-150. NO SPECIAL INSPECTION IS REQUIRED.
- MASONRY UNITS SHALL BE ASTM C-90, GRADE N-1 HOLLOW CONCRETE UNITS. MASONRY DESIGN STRESS IS AS FOLLOWS: $f/m = 1,500$ PSI. SPECIAL INSPECTION PER THE 2000 IBC SECTION 1704 SHALL BE PROVIDED FOR MASONRY CONSTRUCTION DESIGNED USING FULL ALLOWABLE MASONRY STRESSES.
- ONE-HALF ALLOWABLE MASONRY STRESSES ARE USED FOR THE DESIGN OF RETAINING WALLS WITH $H = 4'-0"$ OR LESS AND A HEIGHT OF COMBINATION RETAINING AND FENCE WALLS NOT EXCEEDING $10'-0"$. THIS IS IN ACCORDANCE WITH CLARK COUNTY BUILDING DEPARTMENT CODE INTERPRETATION NO. 15.2.28, DATED AUGUST 22, 2003.
- MORTAR SHALL BE ASTM C270, TYPE "M" OR "S" WITH A MINIMUM STRENGTH OF 1800 psi AT 28 DAYS.
- GROUT SHALL HAVE A MINIMUM STRENGTH OF 2000 psi AT 28 DAYS USING TYPE V CEMENT PER ASTM C-150.
- HORIZONTAL JOINT REINFORCING, WHERE REQUIRED, SHALL BE 9-GA. LADDER TYPE WITH LAP SPLICES OF 12" MINIMUM, INCLUDING CORNERS AND INTERSECTIONS.
- UNLESS OTHERWISE NOTED, ALL CONSTRUCTION SHALL CONFORM TO THE INTERNATIONAL BUILDING CODE (2000 IBC), AND PER STANDARD SPECIFICATIONS FOR THE CLARK COUNTY, NEVADA, BUILDING DEPARTMENT.
- ALL WALLS ARE SUBJECT TO APPROVAL BY THE CLARK COUNTY, NEVADA, BUILDING DEPARTMENT.
- SOLID GROUT ALL MASONRY UNITS THAT ARE BELOW THE HIGHEST FINISH GRADE AT THE WALL.
- ALL CORNERS OR ANGLES SHALL BE TIED TOGETHER WITH REINFORCING STEEL AND GROUTED SOLID.
- WHERE VERTICAL GROUT POURS ARE NOT CONTINUOUS FOR THE ENTIRE HEIGHT OF THE WALL, TERMINATE LIFT 1 1/2" BELOW TOP OF TOP BLOCK TO FORM A KEY FOR FUTURE LIFTS.
- LOCATE CONSTRUCTION JOINT IN RETAINING WALL AT A MAXIMUM SPACING OF 24'-0".
- BOND BEAMS AND JOINT REINFORCING SHALL NOT BE CONTINUOUS THROUGH WALL CONSTRUCTION JOINTS.
- WALLS SHALL BE STEPPED ONLY AS SHOWN ON THE PLANS.
- IF ACTUAL HEIGHT OF WALL IS NOT LISTED IN TABLE, USE STEEL AND DIMENSIONS FOR NEXT HIGHEST WALL LISTED.
- STRUCTURAL BACKFILL, AS OUTLINED IN THE GEOTECHNICAL REPORT, SHALL BE PLACED BEHIND WALLS AND COMPACTED TO A MINIMUM OF 95% OF MAXIMUM DRY DENSITY. IN ORDER TO PROTECT THE WALL DURING FILL PLACEMENT, THE MINIMUM COMPACTION MAY BE REDUCED TO 90% FOR A HORIZONTAL DISTANCE OF UP TO TWO FEET BEHIND THE WALL.
- DAMP PROOFING: DAMP PROOFING SHALL BE AS FOLLOWS:
 - APPLY 40-MIL KOCH WATCHDOG DAMP PROOFING MEMBRANE, AS MANUFACTURED BY KOCH MATERIALS COMPANY, OVER SOIL SIDE OF RETAINING WALL. APPLICATION OF THE WATCHDOG DAMP PROOFING MEMBRANE SHALL BE IN ACCORDANCE WITH THE MANUFACTURER'S PRINTED INSTRUCTIONS.
 - INSTALL A 24-MIL DIMPLED HDPE MEMBRANE OVER KOCH WATCHDOG MEMBRANE. PROVIDE DELTA-DRAIN AS MANUFACTURED BY COSELLA-DORKEN. APPLICATION OF THE DELTA-DRAIN SYSTEM SHALL BE IN ACCORDANCE WITH THE MANUFACTURER'S PRINTED INSTRUCTIONS, DETAILS, AND MATERIALS.
- SOILS REPORT PREPARED BY OWENS GEOTECHNICAL, INC., PROJECT No. E-03-275 DATED OCTOBER 28, 2003.

ALLOWABLE SOILS BEARING PRESSURE = 2000 psf
SOIL ACTIVE PRESSURE = 35 psf/ft (LEVEL)
SOIL PASSIVE PRESSURE = 250 psf/ft
COEFFICIENT OF FRICTION = 0.40

STATE OF NEVADA

CLARK COUNTY

REGISTERED PROFESSIONAL ENGINEER

NO. 1277

EXPIRATION DATE 12/31/2017

3/3/25

DATE

DESIGN: EGG/MLM

DRAWN: EGG/MLM

CHECK: RIN

ISSUE DATE:

ISSUE EDITOR:

PLOT DATE: 12-10-04

PLOT TIME: 07:45:53

DESIGN: EGG/MLM

DRAWN: EGG/MLM

CHECK: RIN

ISSUE DATE:

ISSUE EDITOR:

PLOT DATE: 12-10-04

PLOT TIME: 07:45:53

ISSUE DATE

% COMPLETE

