



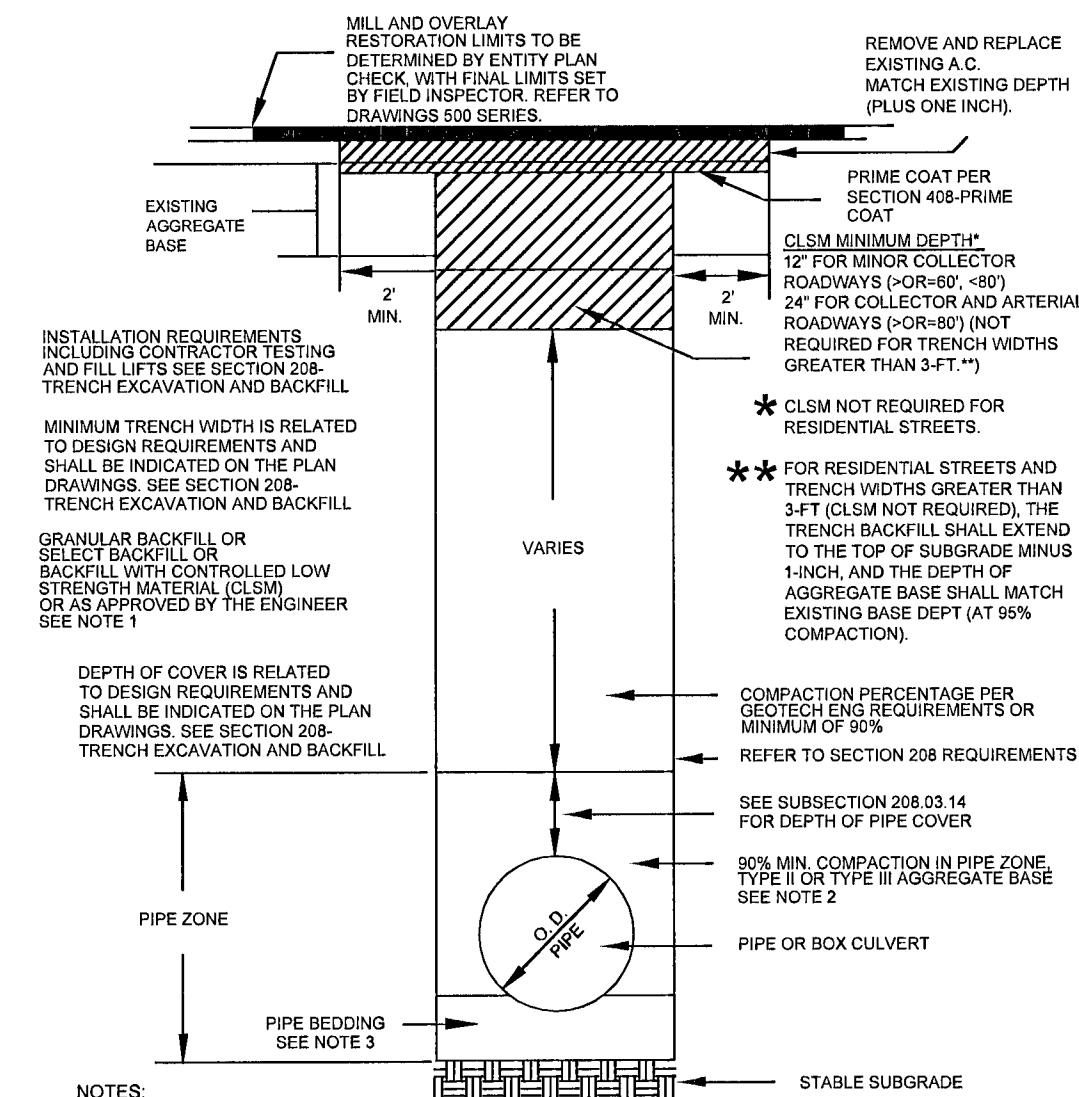

- NOTES:
1. NO STONES OR LUMPS GREATER THAN 3\"/>

RTC STD DWG 503

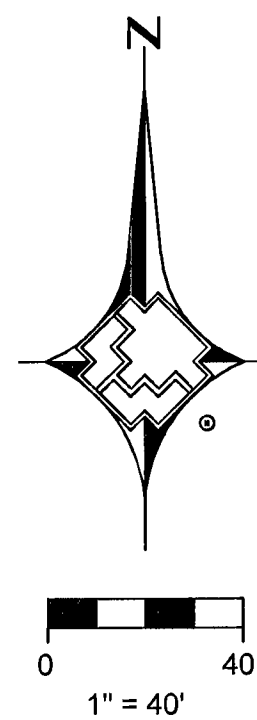

1.	2.	3.	4.	DESCRIPTION	BY	DATE	APPVD.
REVISIONS							

TAX CODES	UNIT NO.	UNIT TYPE	INSTL.	RETIRED	INSTL.	RETIRED
PROPERTY UNITS						



AS-BUILT DRAWING-PRESSURE TEST DATA			
PIPE DIA.	TEST MEDIUM	TEST METHOD	
PIPE LENGTH	☐ AIR	☐ GAUGE	
PIPE TYPE	☐ NITROGEN	☐ CHART	
MIN. DURATION	☐ WATER	☐ GAUGE/ PRESS REC SN#	
TEST PRES. (PSIG)	START	END	
TIME			
DATE			
PERFORMED BY			

VISUAL INSPECTION CERTIFICATION	
I HAVE VISUALLY INSPECTED ALL HEATED FUSIONS, SOLVENT CEMENT, MECHANICAL JOINTS, AND WELDS THAT I HAVE PERFORMED	
NAME	DATE
INSPECTOR	
FOREMAN	
REVIEWED BY	
AS-BUILTS ACCEPTED BY	
POSTED BY	DATE
POSTING QC'D BY	DATE

CONSTRUCTION	
CITY OF LAS VEGAS	
TAX CODE 02-0200	

ISOLATION AREA	W.R. NO.
ISO_21_DIST_096	1994608
LOCATION	ATLAS #/TILE #
T21S R61E SEC 3 M.D.M.	x627y508 x627y506 x624y506

ENGINEER/TECH: MARIA RUSHING	PHONE: 702-365-2008
ACCOUNT REP:	PHONE:
PROJECT CONTACT: MARIA RUSHING	PHONE: 702-365-2008
SHEET NO: 4 OF 5	SCALE: 1" = 40'
DWN. BY: ZONE ENG	DATE: 2/7/15
CHKD. BY:	APPVD. BY:
TITLE	
F-CLV 2015 SS- SANTA CLARA & SAHARA	

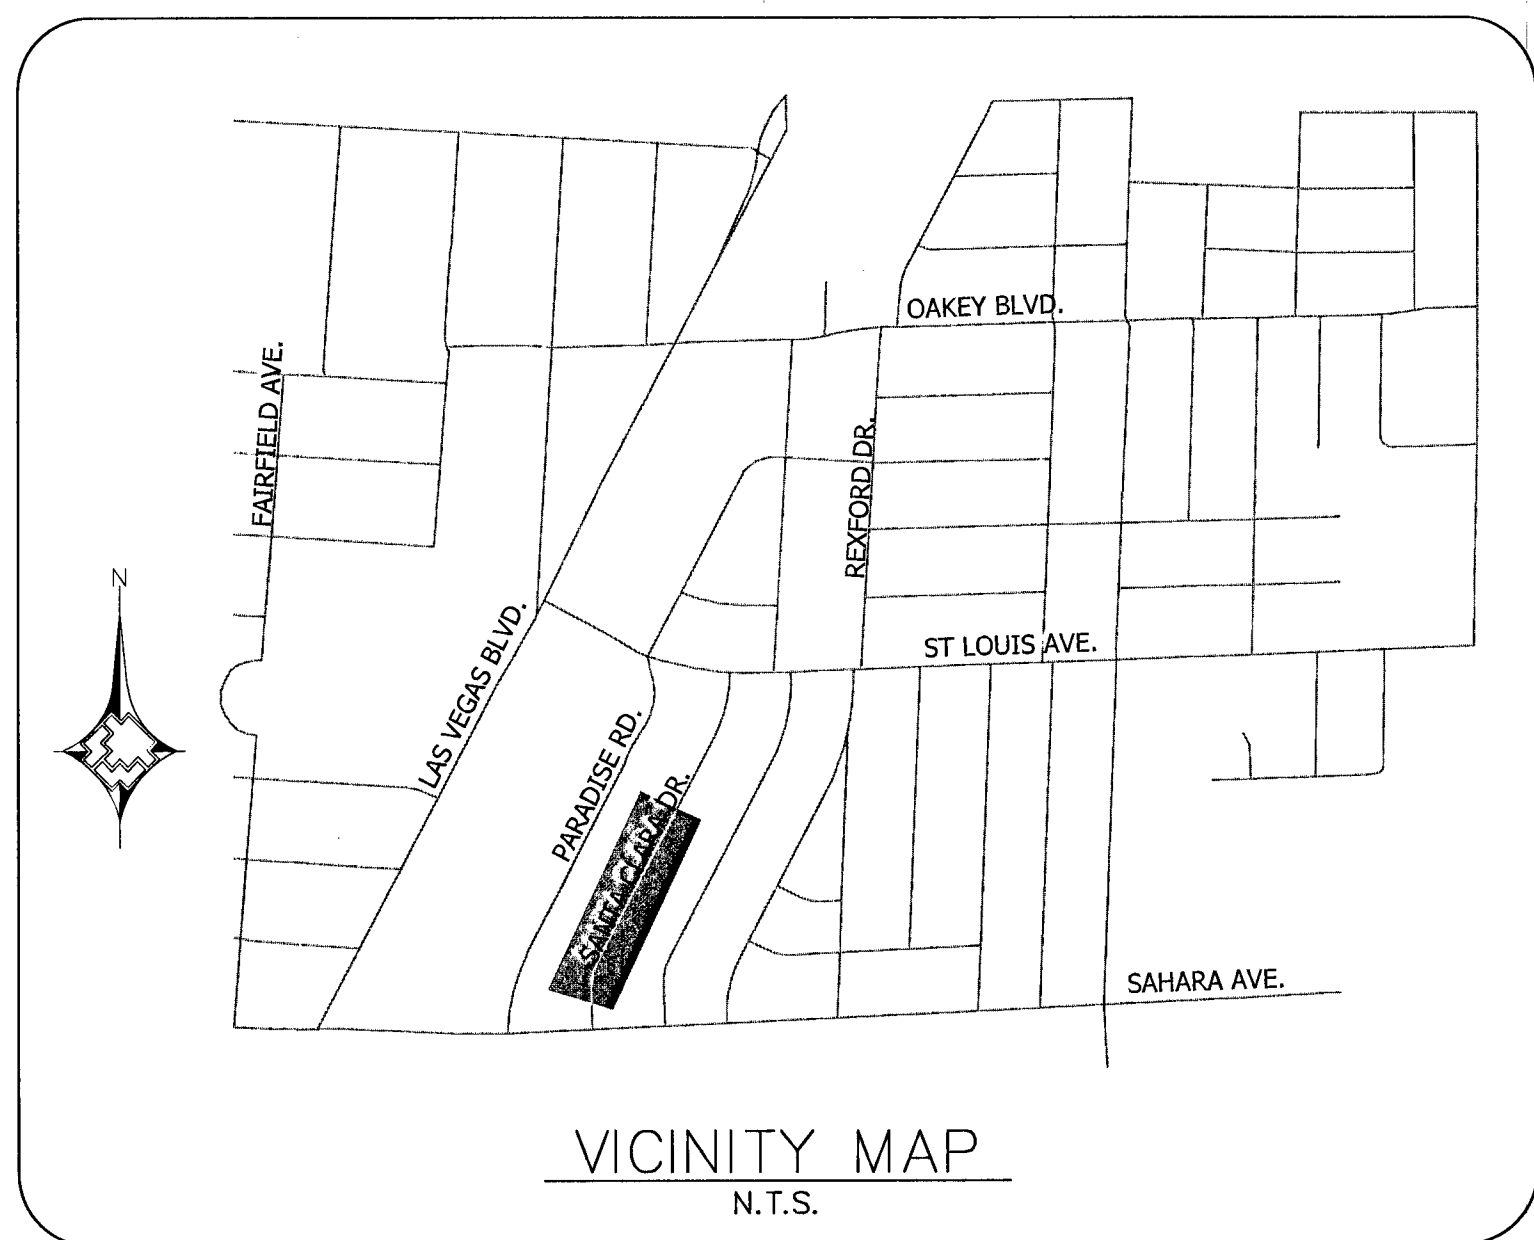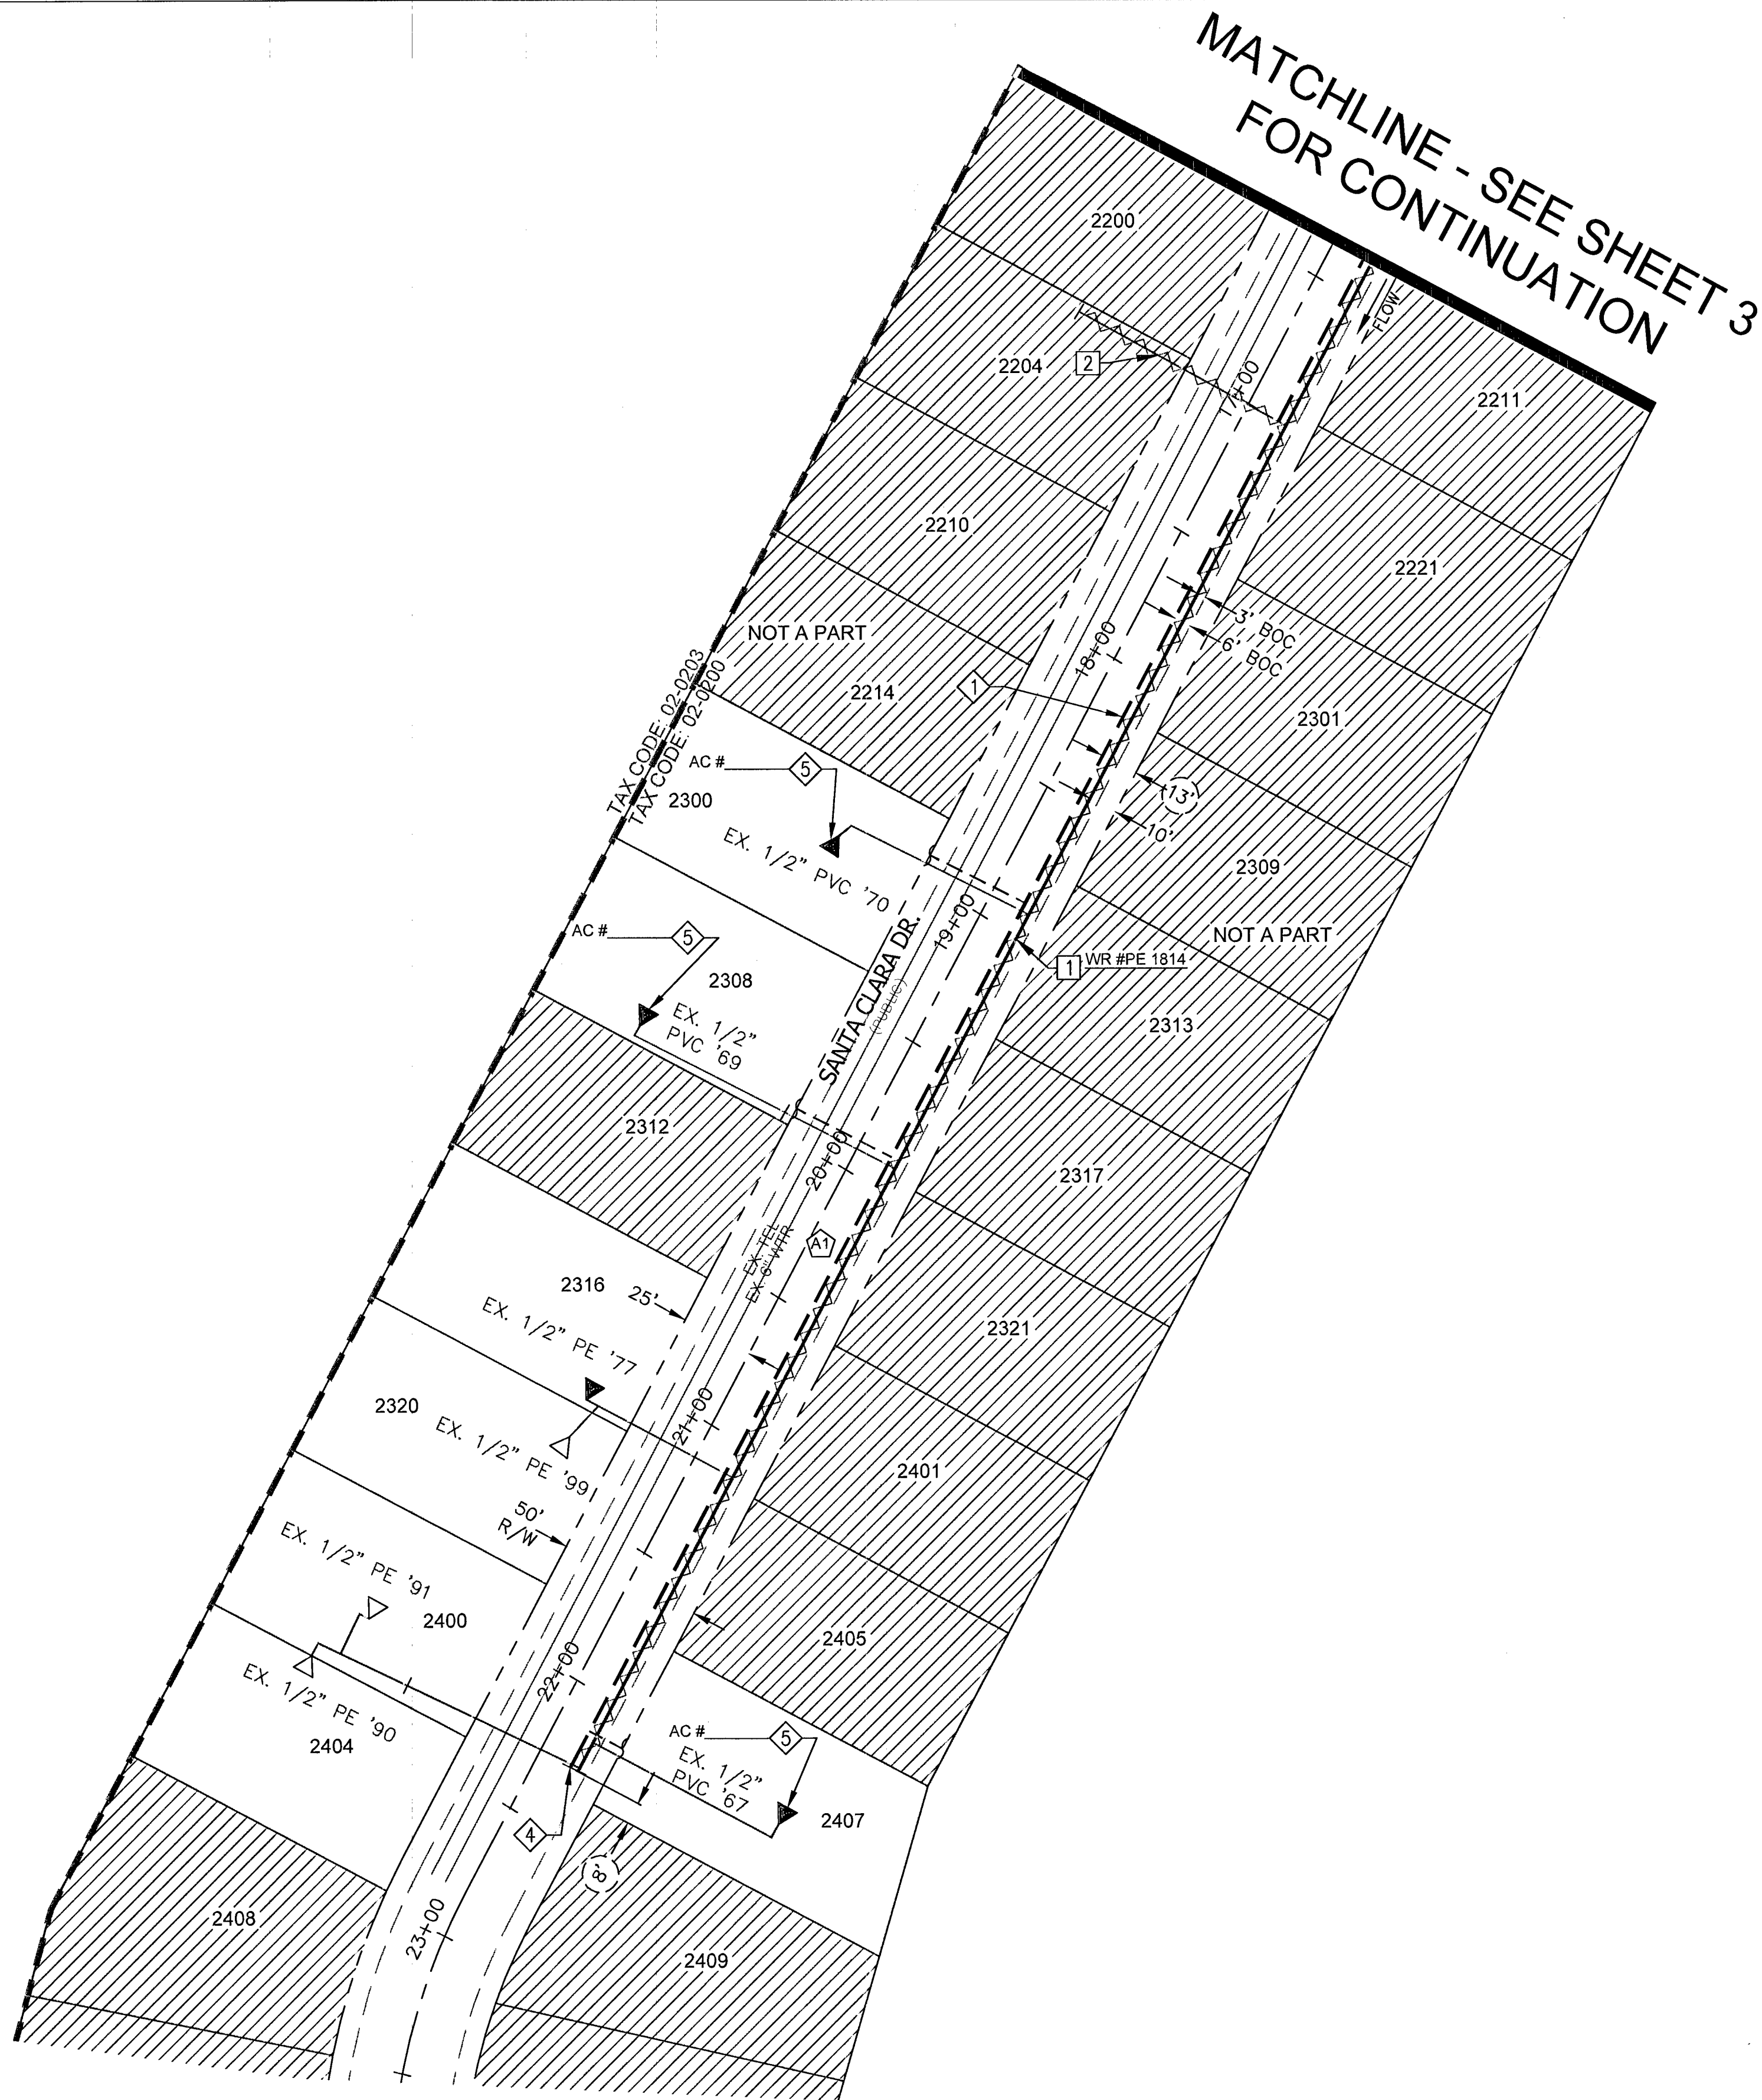


PROPOSED FACILITIES:

1. PROP. 2" PE MAIN (100-5101)
4. PROP. 2" PE METFIT CAP (140-2882)
5. EXISTING RISER TO BE REPLACED. SEE INDIVIDUAL AC

ABANDONED FACILITIES:

1. ABANDON 2" PVC '67 MOP 43#
2. ABANDON 1/2" PE '79 MOP 43#

LEGEND:

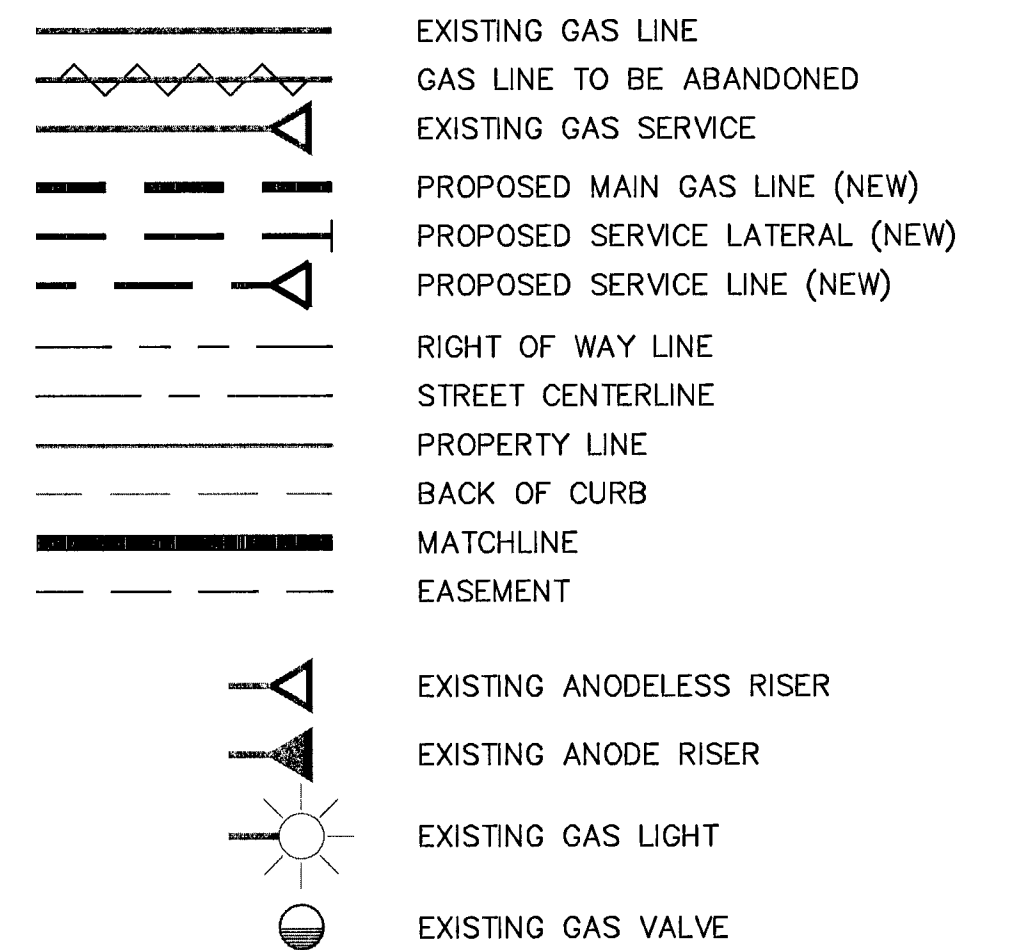

RTC NOTES:

PAVEMENT REPAIR SHALL CONFORM TO RTC STANDARD(S):
A1 500.4