
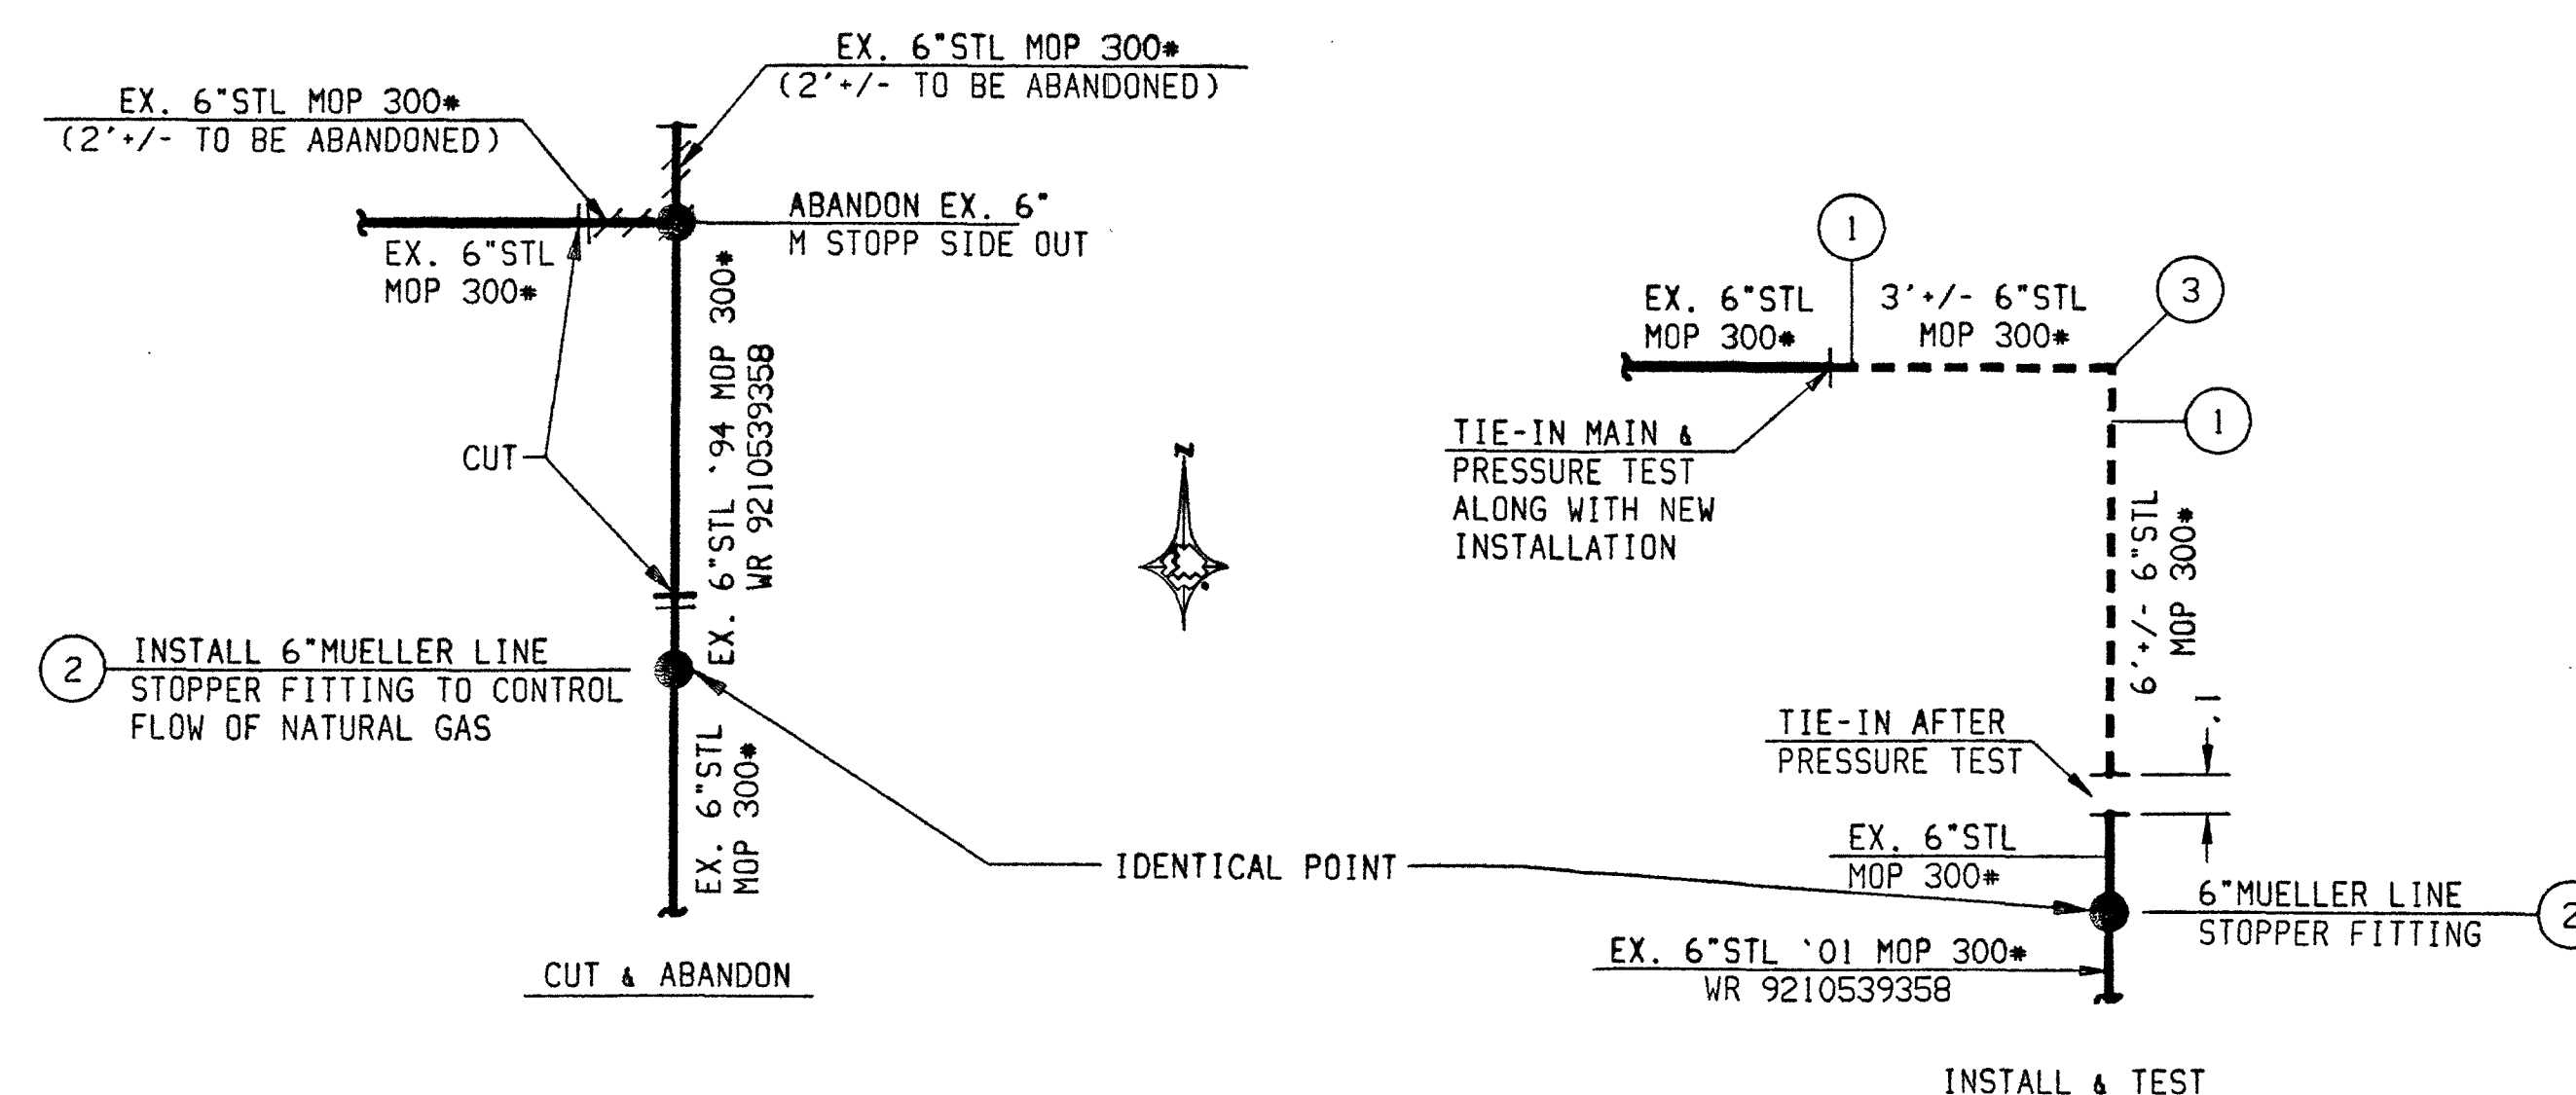
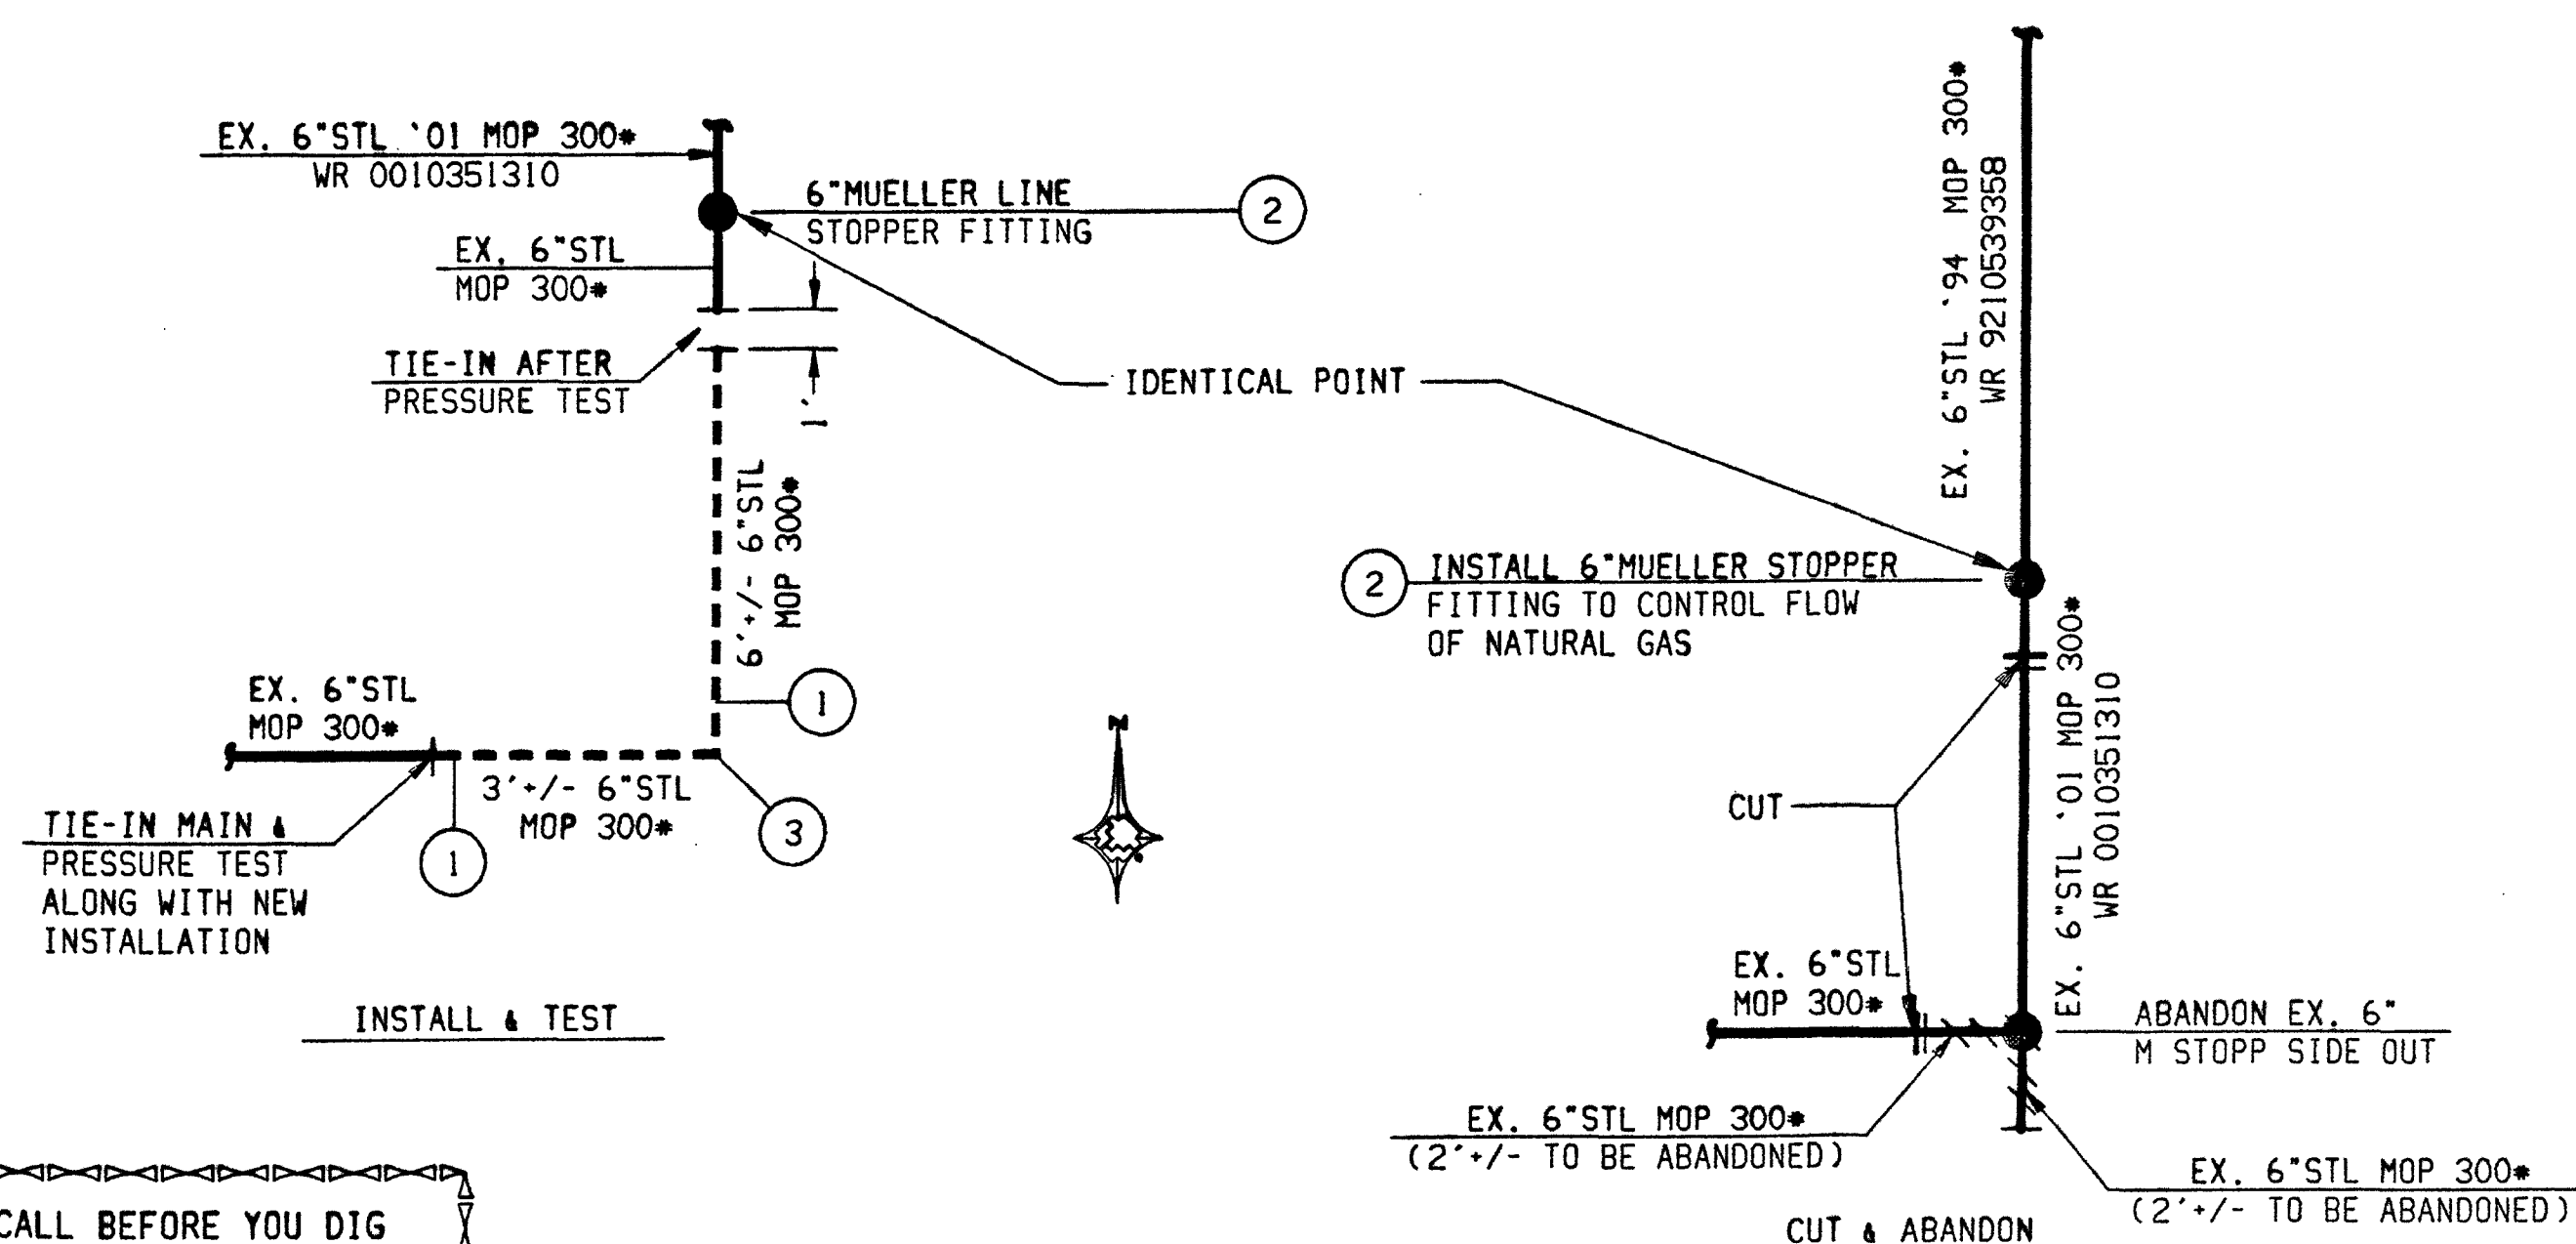
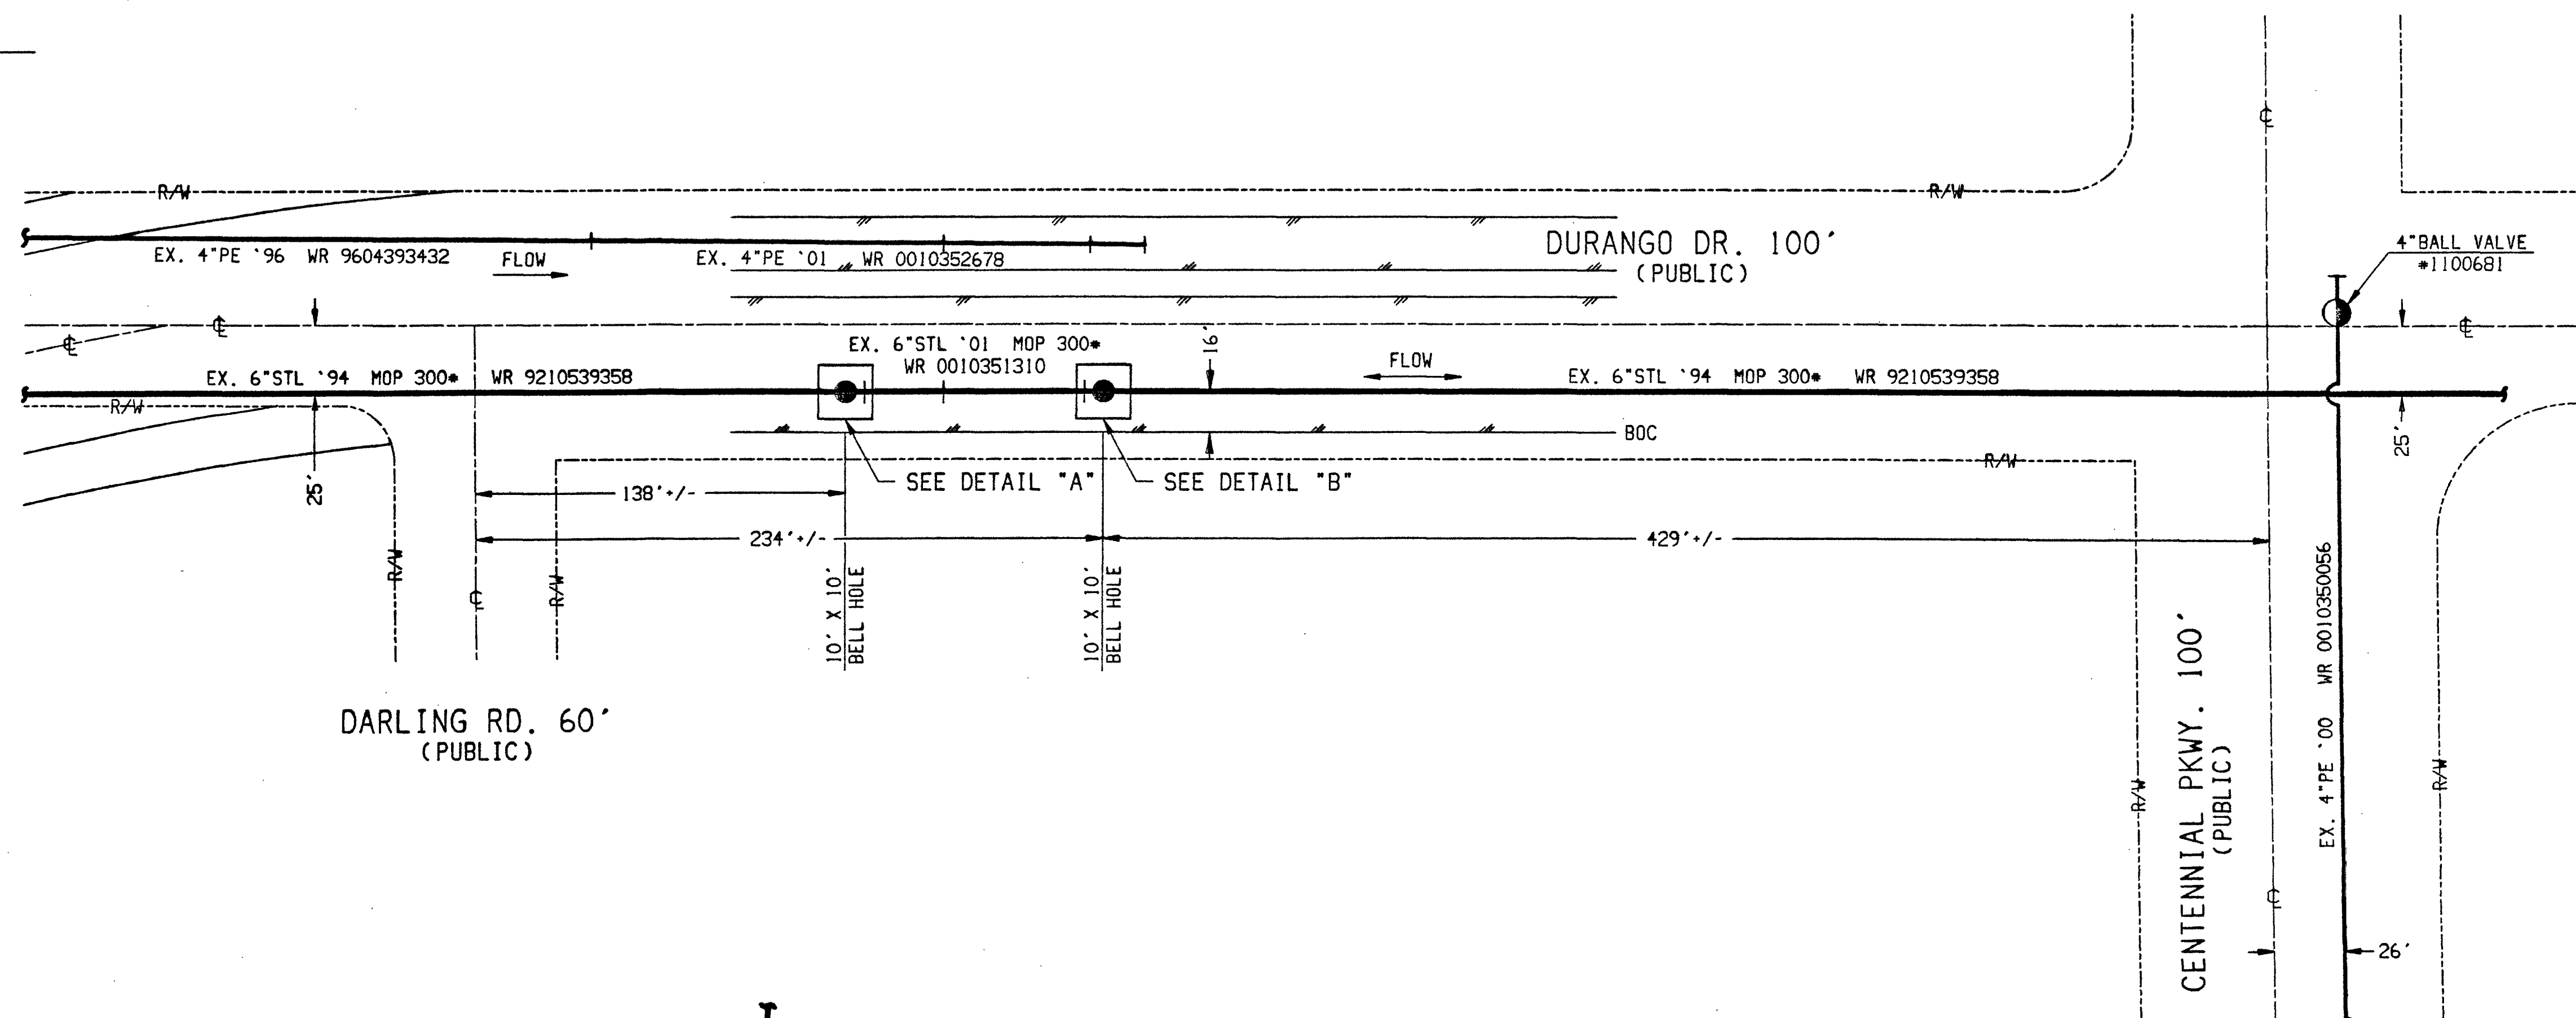


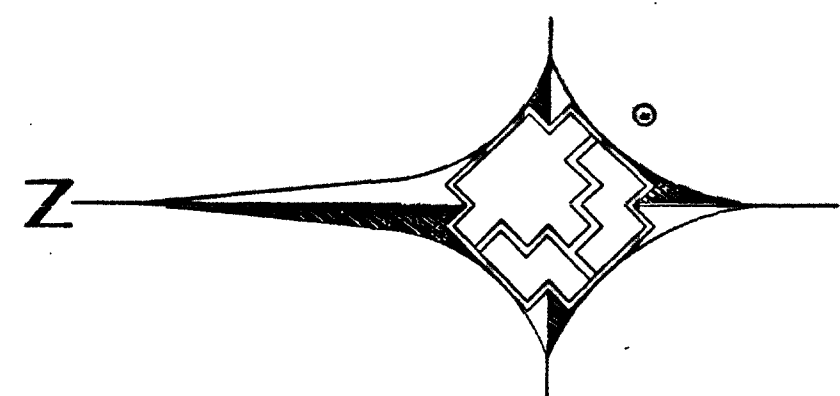

CALL BEFORE YOU DIG
CAN YOU DIG IT!
1-800-227-2600
(48Hrs. Advance Notice Required)

DETAIL "A"
NORTH END OF DROP SECTION
NTS

DETAIL "B"
SOUTH END OF DROP SECTION
NTS

CUSTOMERS _____ CYCLE _____ ROUTE _____ AREA 1 LV 9

REVISIONS		SEE SHEET 1		AS-BUILT DRAWING-PRESSURE TEST DATA		VISUAL INSPECTION CERTIFICATION		CONSTRUCTION		ISOLATION AREA		W. R. NO.		ENGINEER/TECHNICIAN	
NO. DESCRIPTION		BY DATE		PIPE DIA. _____ PIPE LENGTH _____ PIPE TYPE _____ MIN. DURATION _____ TEST PRES. (PSIG) _____ TIME _____ DATE _____ PERFORMED BY _____		I HAVE VISUALLY INSPECTED ALL HEATED FUSIONS, SOLVENT CEMENT, MECHANICAL JOINTS, AND WELDS THAT I HAVE PERFORMED. NAME _____ DATE _____ AS-BUILTS ACCEPTED BY _____ DATE _____ POSTED BY _____ DATE _____ POSTING OC'D BY _____ DATE _____		INSPECTOR _____ FOREMAN _____ REVIEWED BY _____ PERMIT INFORMATION Tax Code Area-02-0125 CITY OF LAS VEGAS		300-45		0305646806		JOEL MARTELL PHONE 365-2102	
REVISIONS		DATE		TEST METHOD ☐ AIR ☐ GAUGE ☐ NITROGEN ☐ CHART ☐ WATER ☐ GAUGE/ ☐ SOAP PRESS REC SN#		DATE		DATE		LOCATION		ATLAS #/TILE #		ACCOUNT REP. PHONE	
REVISIONS		DATE		UNIT NO. UNIT TYPE INSTL. RET. INSTL. RET. PROPOSED COMPLETED		DATE		DATE		DATE		DATE		PROJECT CONTACT	
REVISIONS		DATE		PROPERTY UNITS		DATE		DATE		DATE		DATE		SHEET NO. 2 OF 2	
REVISIONS		DATE		PROPERTY UNITS		DATE		DATE		DATE		DATE		SCALE 1" = 40'	
REVISIONS		DATE		PROPERTY UNITS		DATE		DATE		DATE		DATE		DATE 5/16/03	
REVISIONS		DATE		PROPERTY UNITS		DATE		DATE		DATE		DATE		DWN. BY ROWENA	
REVISIONS		DATE		PROPERTY UNITS		DATE		DATE		DATE		DATE		CHKD. BY	
REVISIONS		DATE		PROPERTY UNITS		DATE		DATE		DATE		DATE		APPVD. BY	
REVISIONS		DATE		PROPERTY UNITS		DATE		DATE		DATE		DATE		TITLE	
REVISIONS		DATE		PROPERTY UNITS		DATE		DATE		DATE		DATE		SI-CC-6" REQUALIFICATION	
REVISIONS		DATE		PROPERTY UNITS		DATE		DATE		DATE		DATE		DURANGO/NORTH I-215	
REVISIONS		DATE		PROPERTY UNITS		DATE		DATE		DATE		DATE		DURANGO DR & NORTHERN BELTWAY	
REVISIONS		DATE		PROPERTY UNITS		DATE		DATE		DATE		DATE		FILENAME: 21-0305646806	

Southwest Gas Corporation
56406