


URVE	ARC	DELTA	RADIUS	TAN LENGTH
C1	53.23	8' 26" 41"	429.00	31.67
C2	261.39	21' 33" 19"	429.00	61.88
C3	53.32	4' 48" 19"	771.00	31.68
C4	98.73	7' 20" 14"	771.00	49.43
C5	29.48	86' 35" 36"	19.50	18.39
C6	84.17	84' 40" 41"	408.50	13.09
C7	15.40	84' 13" 23"	19.50	8.72
C8	16.40	84' 13" 23"	19.50	8.72
C9	84.50	84' 10" 23"	19.50	13.09
C10	28.82	84' 40" 41"	19.50	17.77
C11	32.04	84' 08" 12"	19.50	20.96
C12	32.04	84' 08" 12"	19.50	20.96
C13	28.82	84' 40" 41"	19.50	17.77
C14	127.35	16' 14" 00"	449.50	64.11
C15	127.34	17' 02" 39"	750.50	79.15
C16	85.00	4' 42" 19"	791.50	32.00
C17	40.84	120' 05" 00"	19.50	39.77
C18	66.00	66' 00" 00"	19.50	11.28
C19	104.48	14' 38" 45"	408.50	52.50
C20	35.86	105' 23" 15"	19.50	25.58
C21	12.57	180' 00" 00"	4.00	
C22	12.57	180' 00" 00"	4.00	

LINE	BEARING	DISTANCE
L1	S 59° 27' 53" E	90.10
L2	N 8° 58' 48" E	85.76
L3	S 8° 58' 48" W	85.76
L4	N 59° 27' 53" W	20.62
L5	S 0° 32' 17" W	88.06
L6	N 59° 27' 53" W	95.26
L7	N 8° 58' 48" E	27.00
L8	S 8° 58' 48" W	27.00

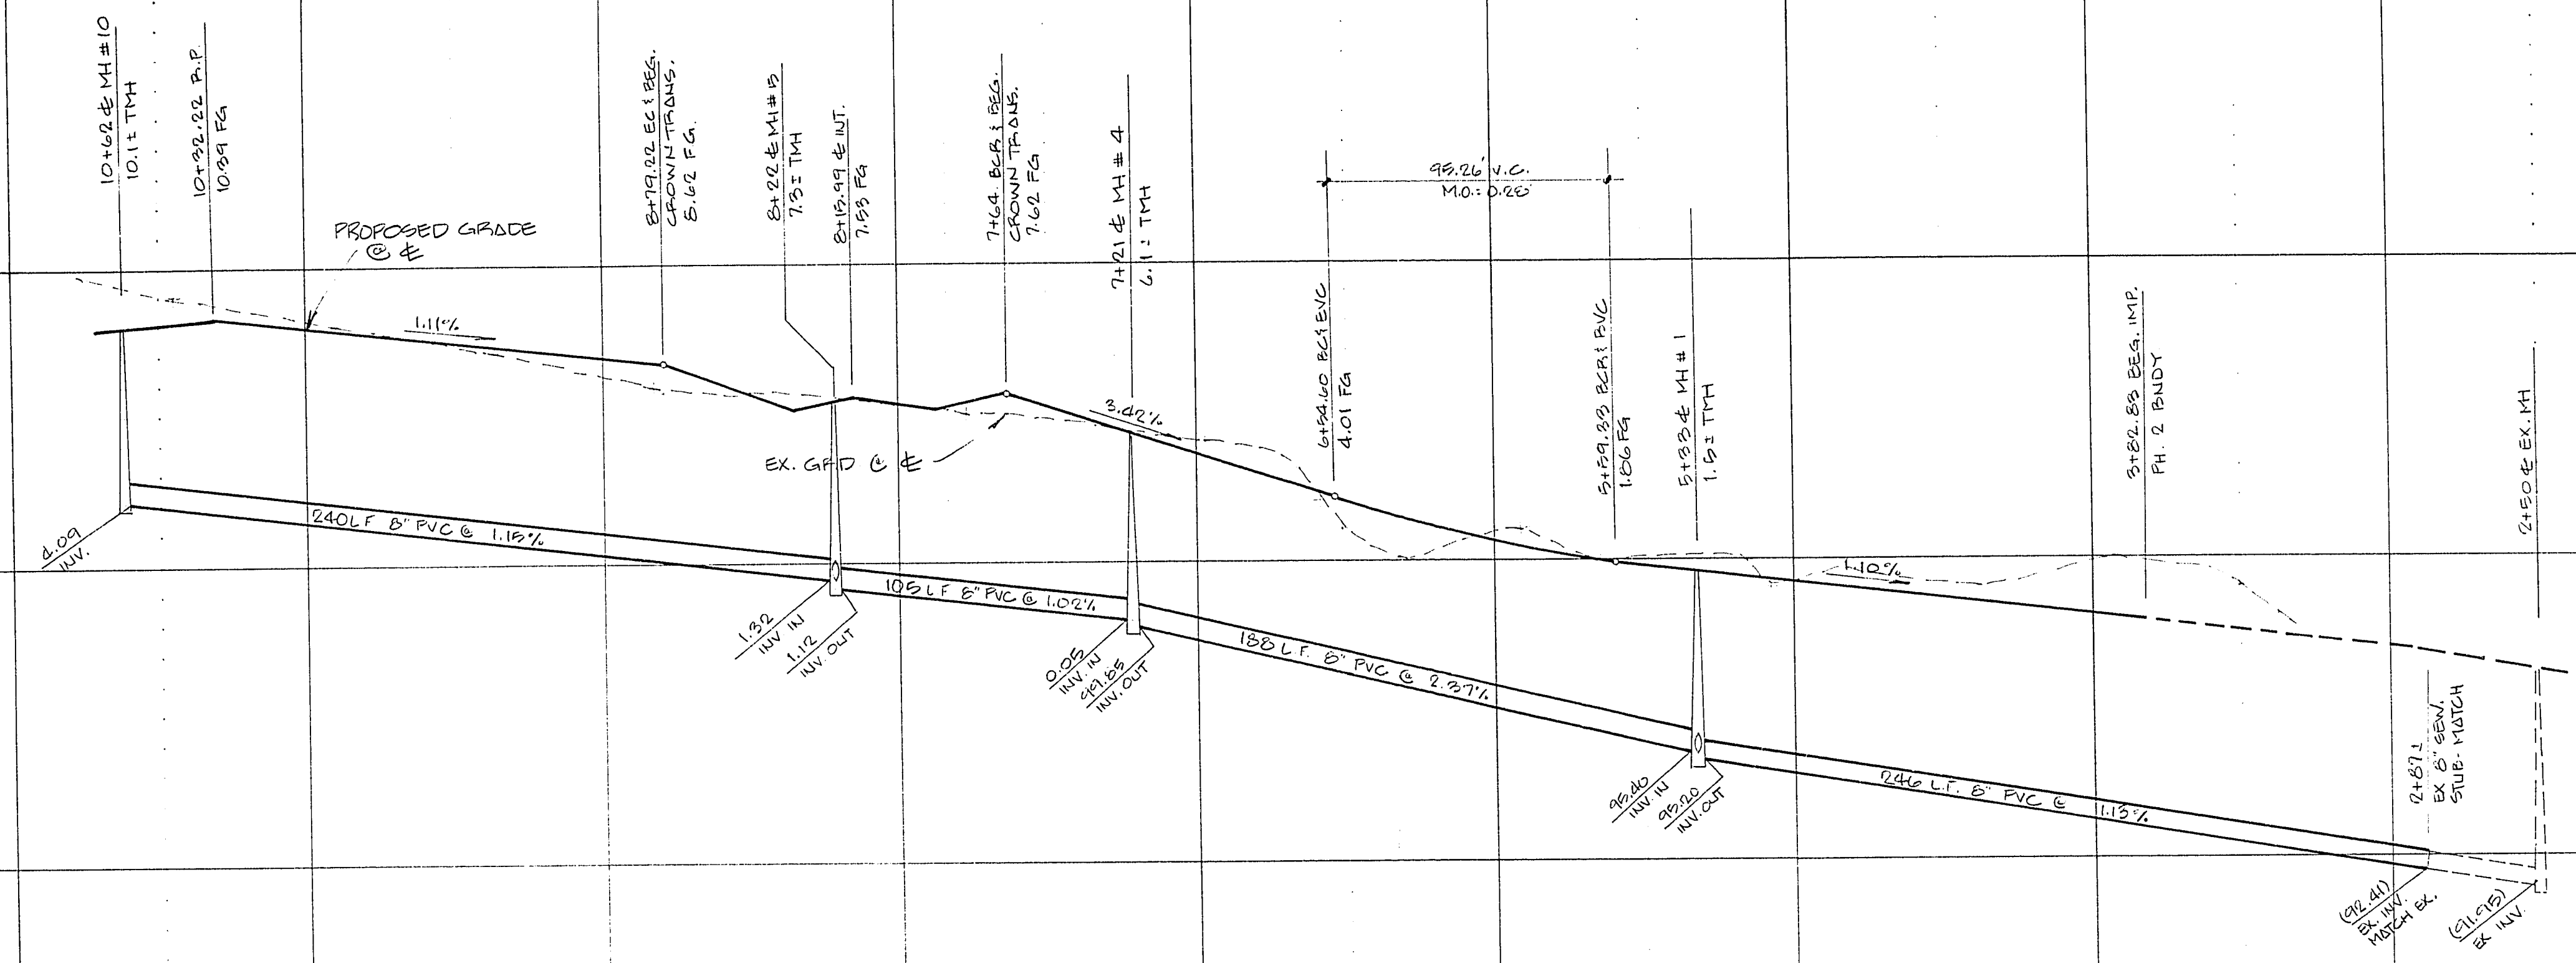

No.	DATE
2512	
2508	
2504	
2500	
2496	
2492	

**SOUTHWEST
ENGINEERING**

LAND PLANNING • MAPPING • DEVELOPMENT

1725 S. RAINBOW BLVD., 5TE. 23 • LAS VEGAS, NEVADA 89102
(702) 363-9700

TITLE	SHORE BREEZE DR. & PROFILE STREET & SEWER PLAN
PROJECT	SAGE SHORES PHASE II

W.O. No.	880513
BY	M. JONES
DATE	11/88
SCALE	1" = 40'

SHEET

5

OF 10 SHEETS