





SEE SHEET HC1 FOR CONTINUATION

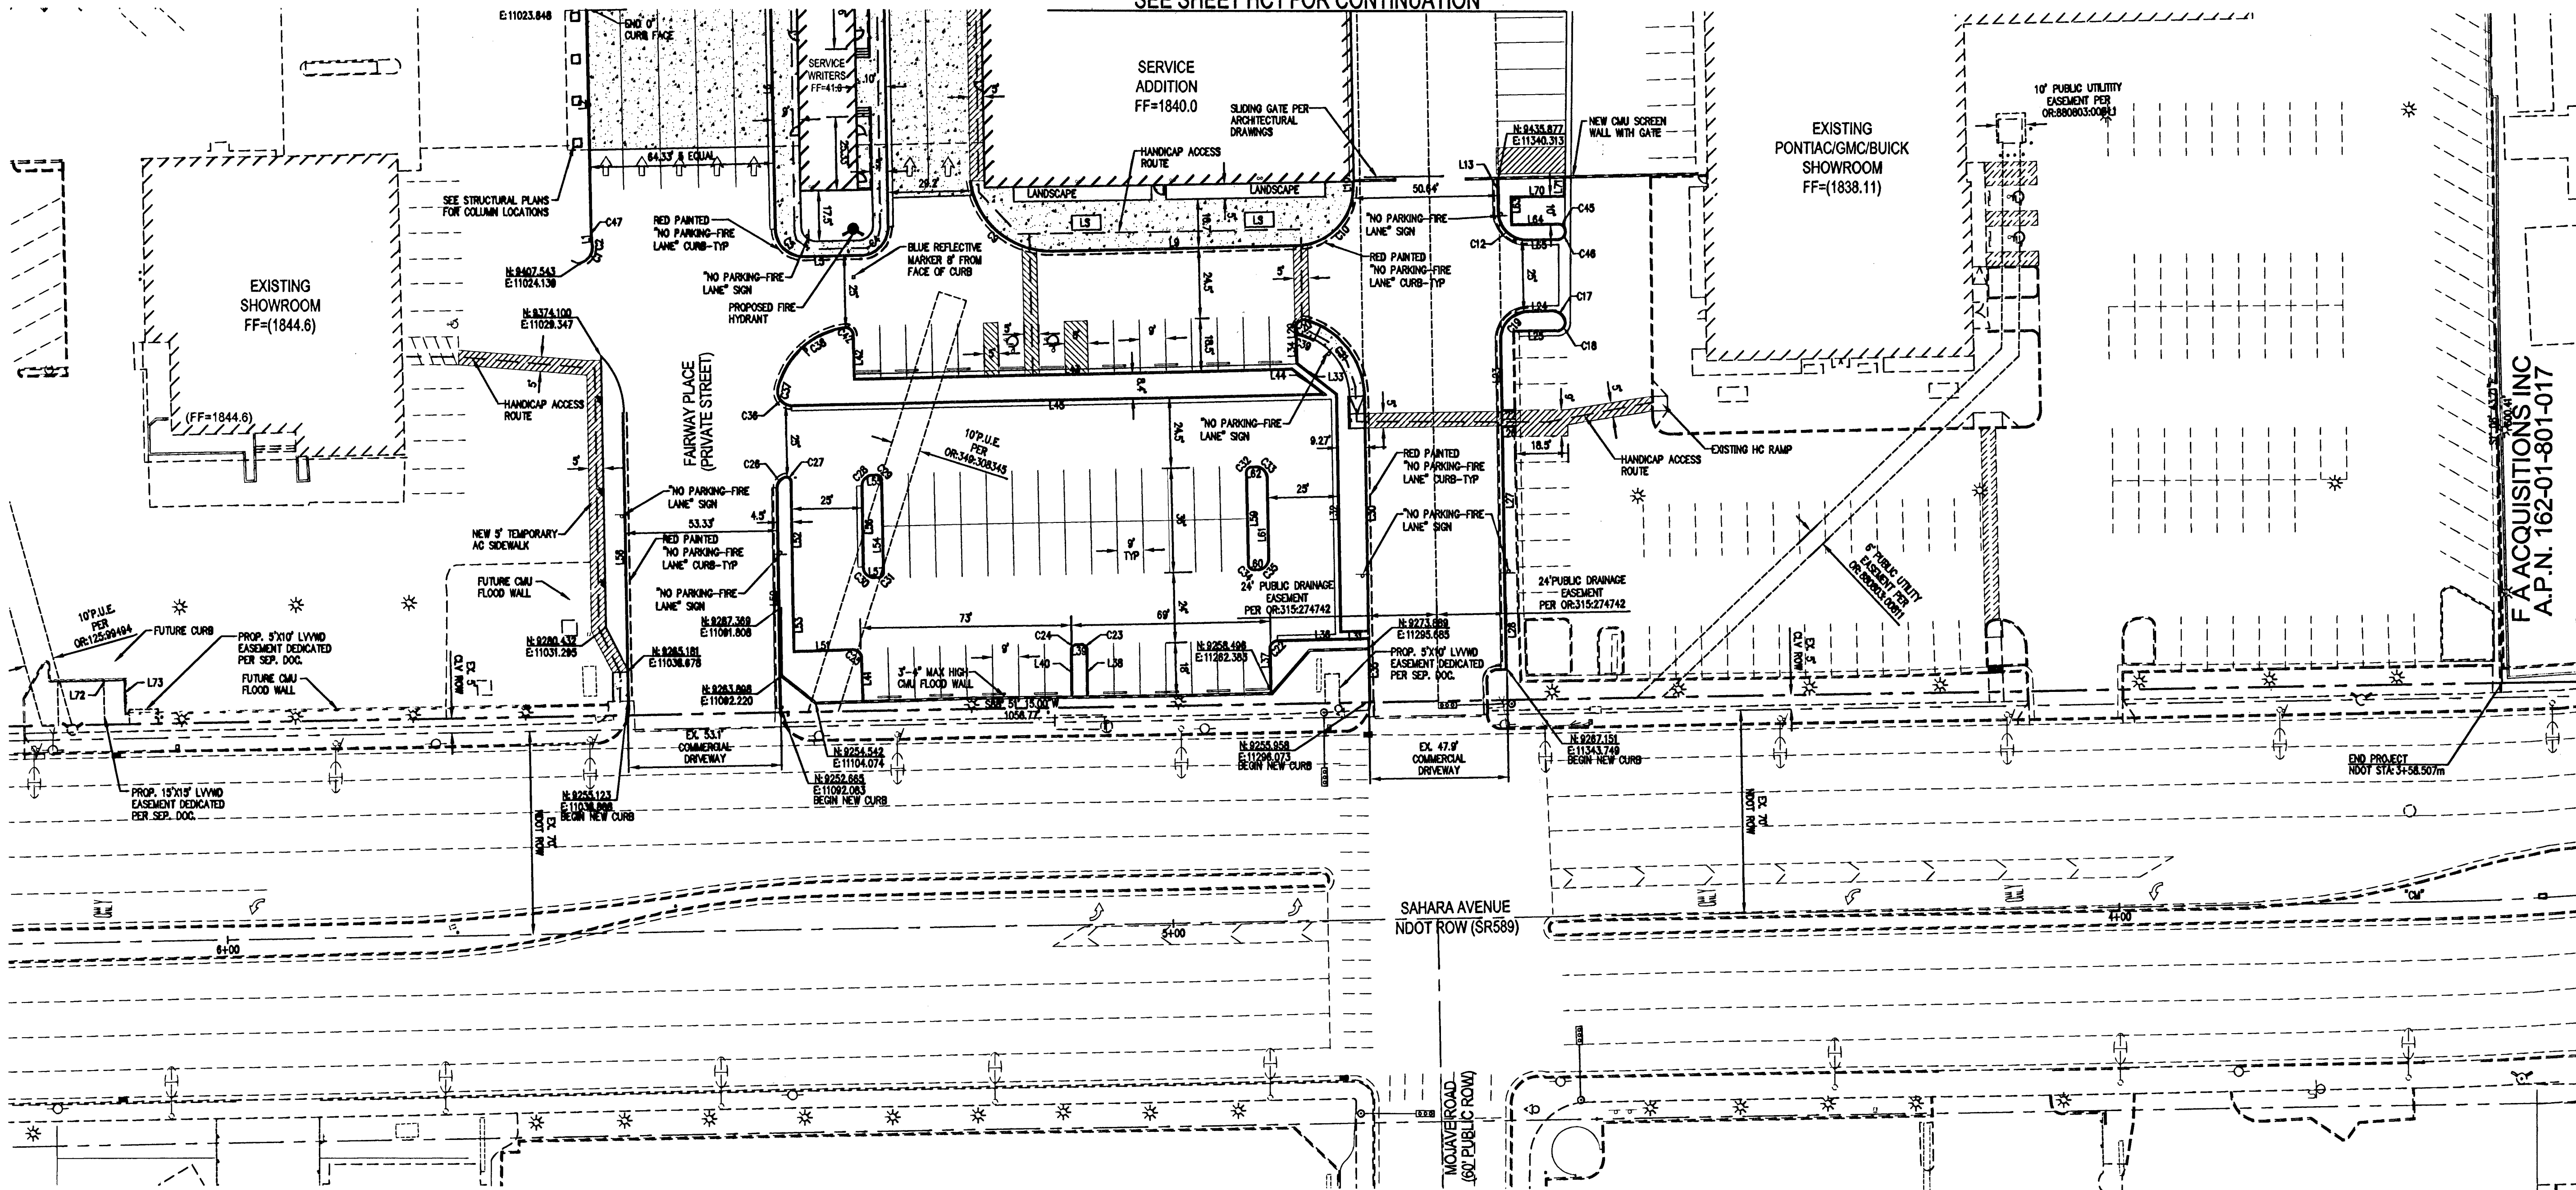

SEE SHEET HC3 FOR ALL LINE & CURVE DATA

CITY OF LAS VEGAS FIRE
DEPARTMENT APPROVED

APPROVAL OF THESE PLANS SHALL NOT BE CONSIDERED TO BE A PERMIT
FOR, OR AN APPROVAL OF, ANY VIOLATION OF ANY OF THE PROVISIONS
OF THE STATE OR COUNTY LAWS, FIRE FLOW - 2875 GPM AT 20
P.S.I. RESIDUAL.

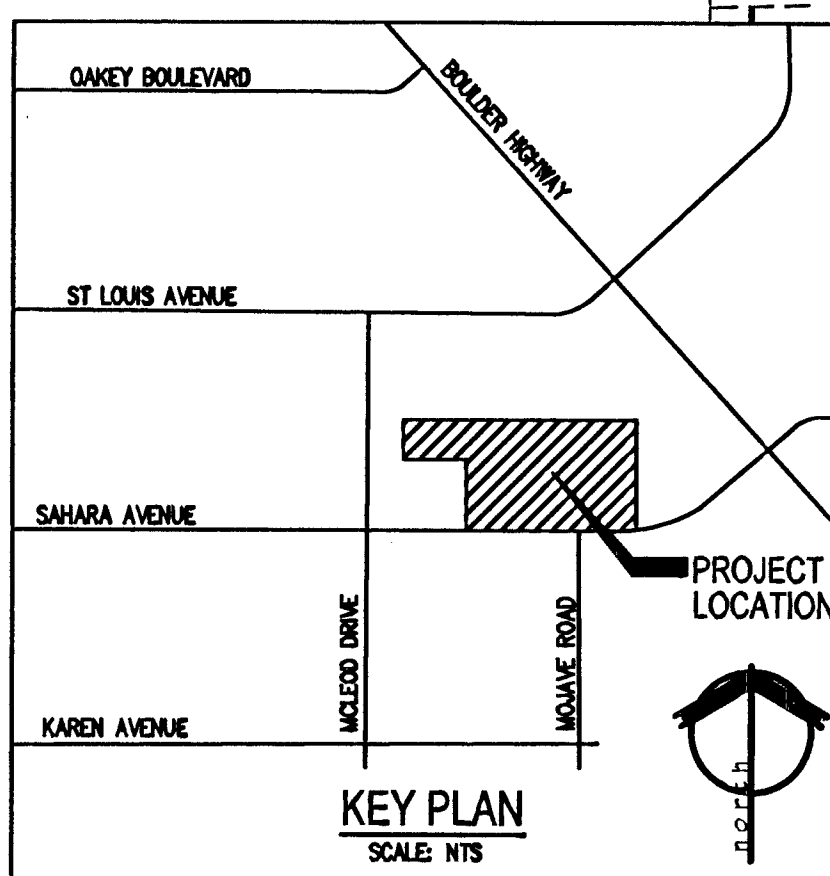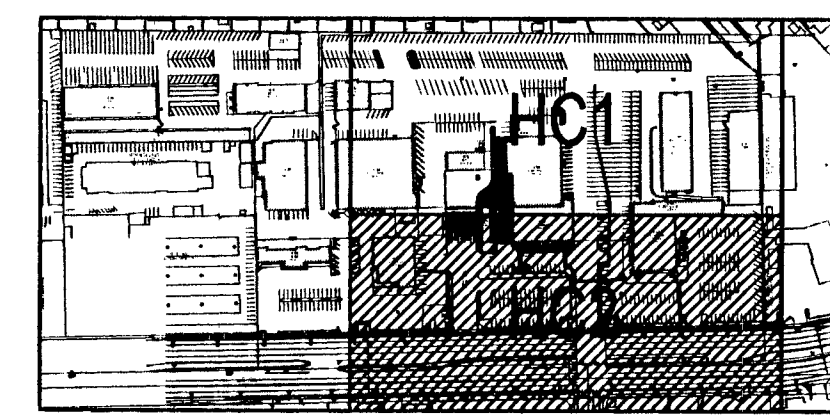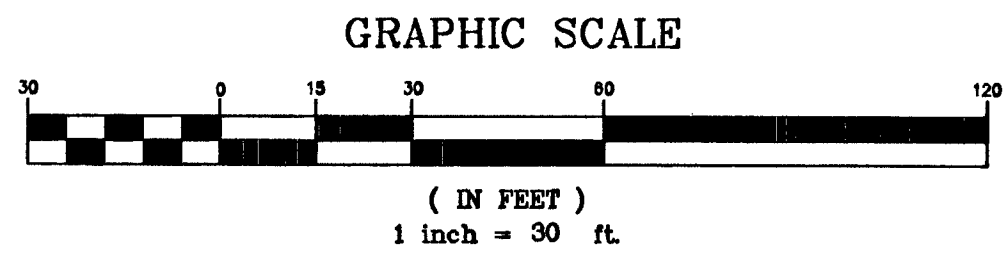

LEGEND	
EXISTING	PROPOSED
BUILDING	//////
CURB & OUTTER	=====
EDGE OF PAVEMENT	-----
FENCE/RETAINING WALL	=====
FIRE HYDRANT	●
SITE VISIBILITY ZONE	//////
HANDICAP ACCESS ROUTE	-----
RED PAINTED "NO PARKING" CURB	=====

DISCLAIMER NOTE
EXISTING UTILITY LOCATIONS SHOWN HEREIN ARE APPROXIMATE ONLY. IT
SHALL BE THE CONTRACTOR'S RESPONSIBILITY TO DETERMINE THE EXACT
VERTICAL AND HORIZONTAL LOCATION OF ALL EXISTING UNDERGROUND
UTILITIES PRIOR TO COMMENCING CONSTRUCTION. NO REPRESENTATION IS
MADE THAT ALL EXISTING UTILITIES ARE SHOWN HEREIN. THE ENGINEER
ASSUMES NO RESPONSIBILITY FOR UTILITIES NOT SHOWN OR UTILITIES
NOT SHOWN IN THEIR PROPER LOCATION. ALL DISCREPANCIES MUST BE
IMMEDIATELY REPORTED TO THE ENGINEER.
CALL BEFORE YOU DIG: 1-800-227-2900.

**Call before you
OVERHEAD**
1-702-227-2929
NEVADA POWER DIVISION AND
SAFETY SERVICES DEPARTMENT

Call before you Dig
Call
811
1-800-227-2900
CLARK COUNTY TRAFFIC OPERATIONS
1-702-227-2900

**Call before you
Underground**
1-702-455-7511
CLARK COUNTY TRAFFIC OPERATIONS
LAS VEGAS AREA COMPUTERIZED TRAFFIC SYSTEM
1-702-227-2900

BASIS OF BEARING
THE BASIS OF BEARINGS FOR THIS SURVEY IS THE SOUTH LINE
OF THE SOUTHWEST QUARTER (SE 1/4) OF SECTION 1, T. 21
E., R. 61 S., M.D.M. TAKEN AS N85°15'15"W AS SHOWN ON
PARCEL MAP BOOK 114, PAGE 13, RECORDED IN THE OFFICIAL
RECORDS OF CLARK COUNTY, NEVADA ON JUNE 14, 2007.

LEGAL DESCRIPTION
BEING LOT 1 OF PARCEL MAP BOOK 114, PAGE 13 LYING
WITHIN A PORTION OF THE (SE 1/4) OF SECTION 1, TOWNSHIP
21 SOUTH, RANGE 61 EAST, M.D.M., CITY OF LAS VEGAS,
CLARK COUNTY, NEVADA.

BENCHMARK
BEING CITY OF LAS VEGAS BENCHMARK 0611154 A RIVET &
PLATE IN TOP OF CURB @ NE CORNER OF SAHARA AVENUE &
MCLEOD DRIVE, TAKEN AS ELEVATION 564.85750 (METERS),
NAD83 1983.20 FEET.

Service Building Addition
Construction Documents
3105 and 3120 East Sahara Ave
Las Vegas, Nevada 89104

APTUS
1200 South 4th Street
Suite 206
Las Vegas, Nevada 89104
P 702.839.1200
F 702.839.1213

APTUS PROJECT NO. 10.069
ARCHITECT

ENGINEER

NOTES

COPYRIGHT 2010 © BY APTUS

NO.	DESCRIPTION	DATE
ISSUED		
	TITLE	
	HORIZONTAL CONTROL	
	PLAN 2 H39923	
	107V 5521-BAD	
	DRAWING NO.	

SHEET 6 OF 12

HC2