


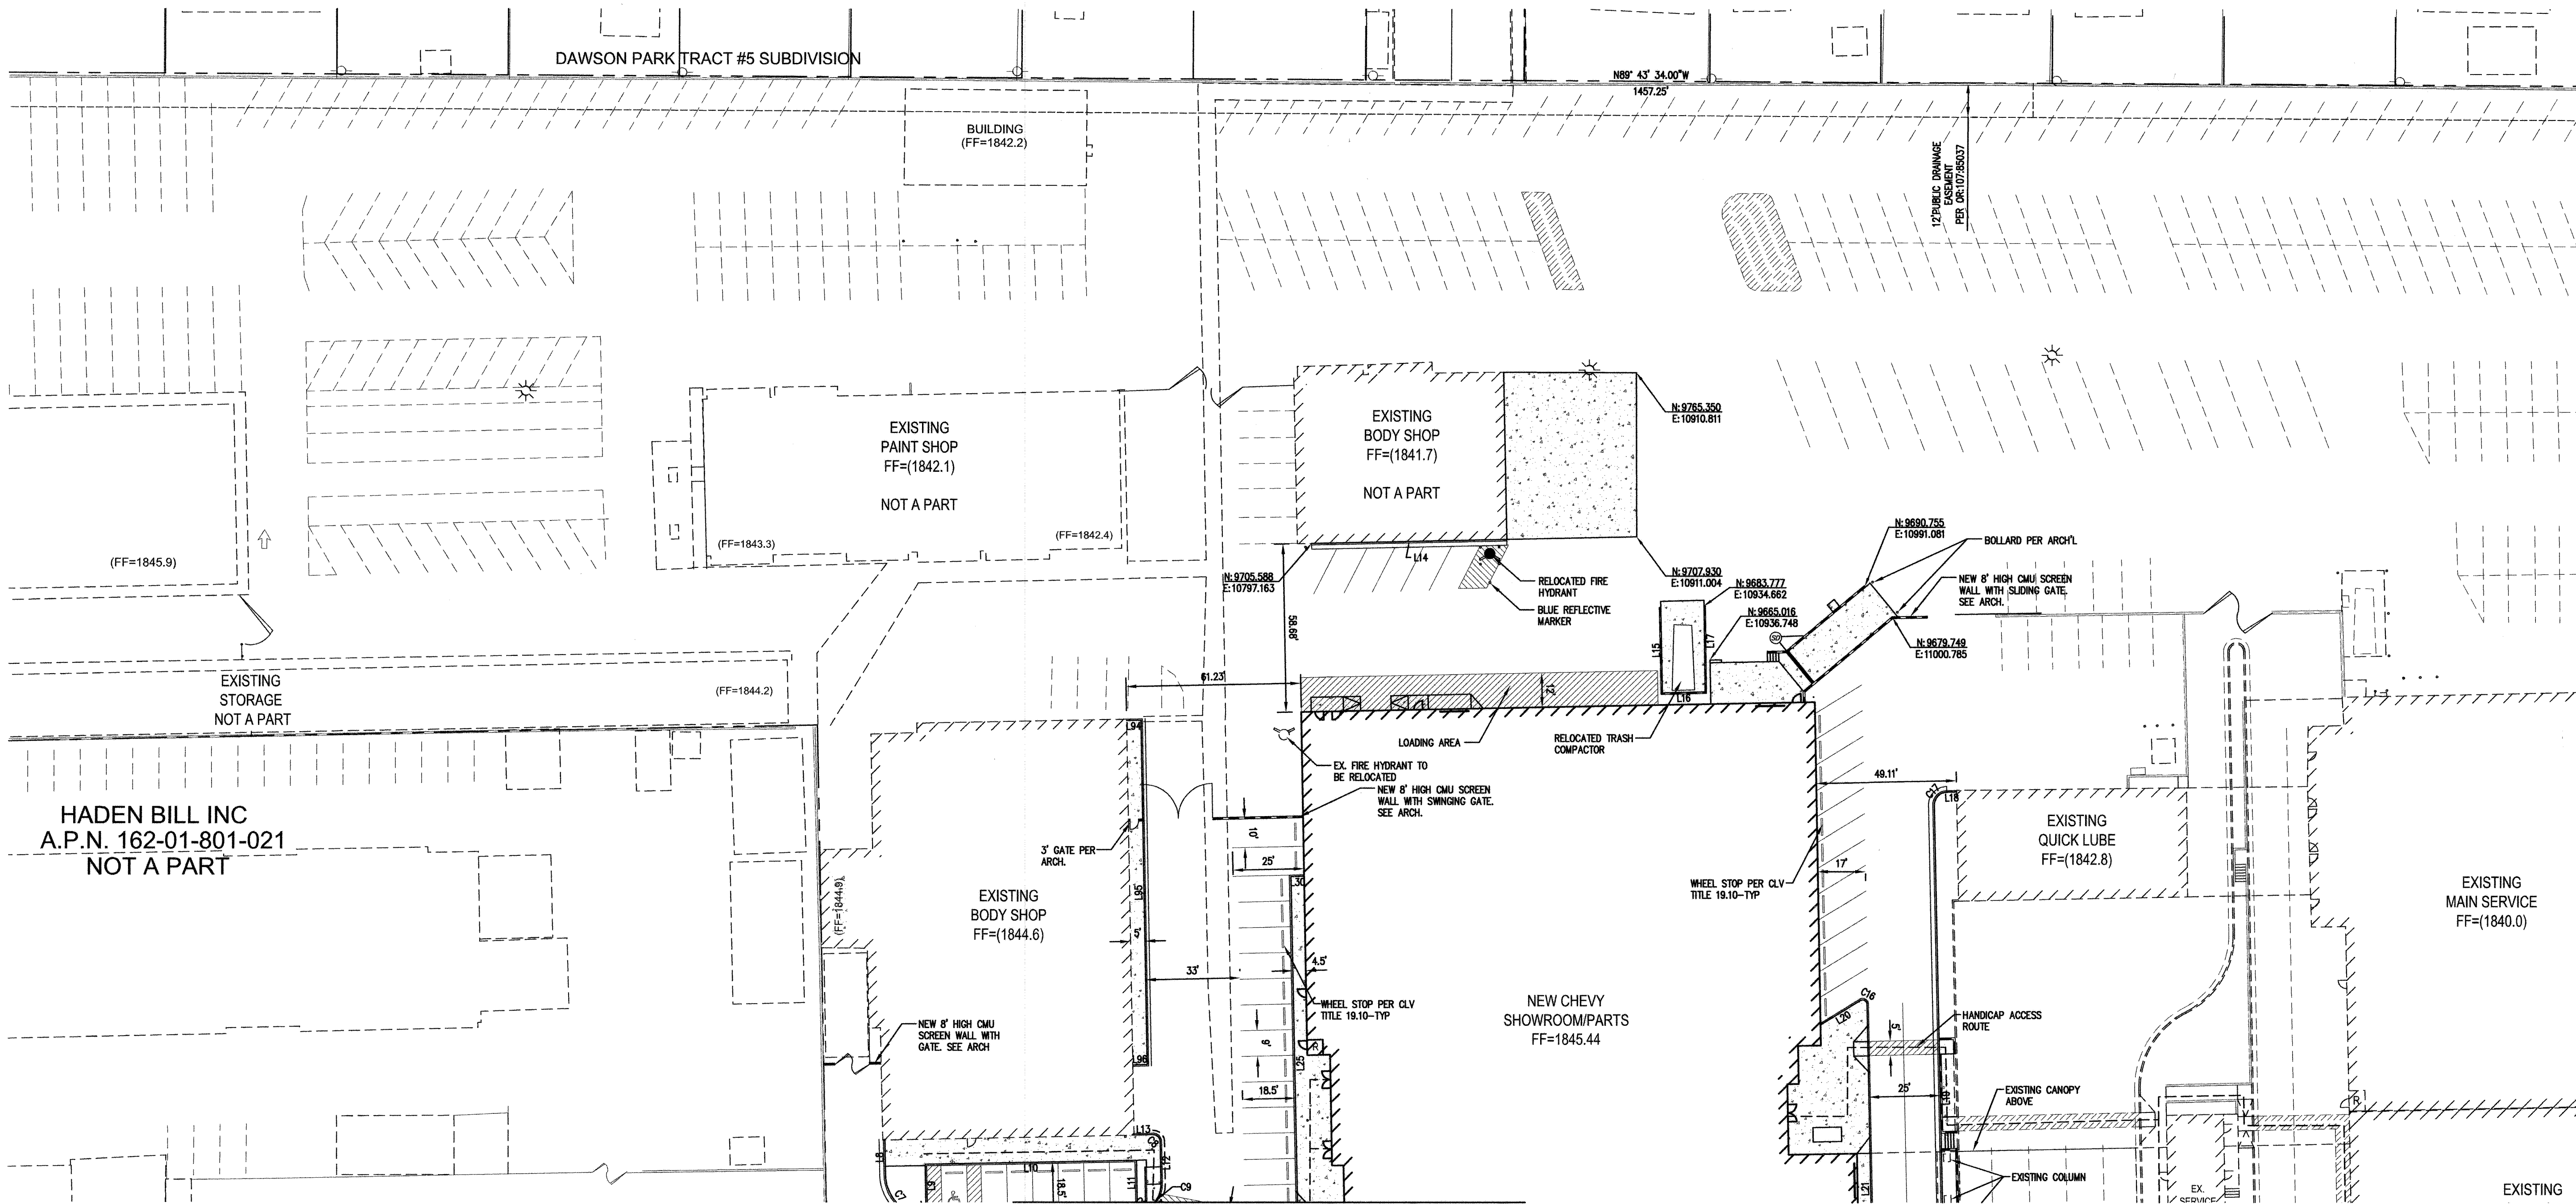


NOTES:
-ALL DIMENSIONS ARE TO BACK OF CURB U.N.O.
-SEE ARCH. FOR HANDICAP PARKING STRIPING AND SIGNAGE DETAILS
-SEE SHEET HC3 FOR ALL LINE/CURVE DATA



CITY OF LAS VEGAS FIRE
DEPARTMENT APPROVED

APPROVAL OF THESE PLANS SHALL NOT BE CONSTRUED TO BE A PERMIT FOR, OR AN APPROVAL OF, ANY VIOLATION OF ANY OF THE PROVISIONS OF THE STATE OR COUNTY LAWS. FIRE FLOW 2750 GPM AT 20 P.S.I./RESIDUAL.

1/19/11
DATE

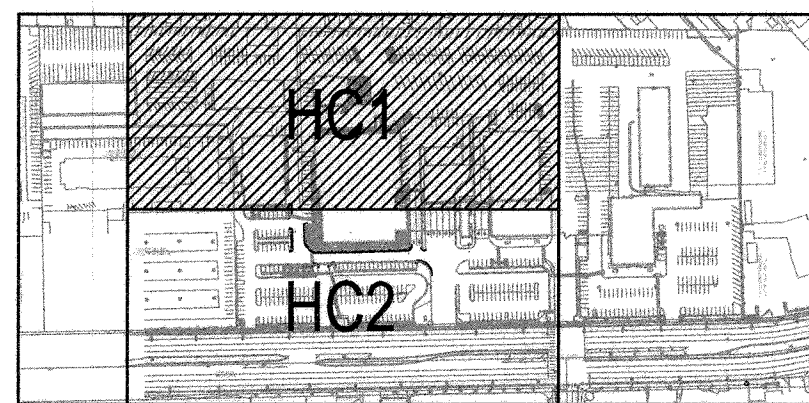

KEY PLAN
SCALE: NONE

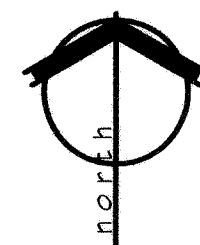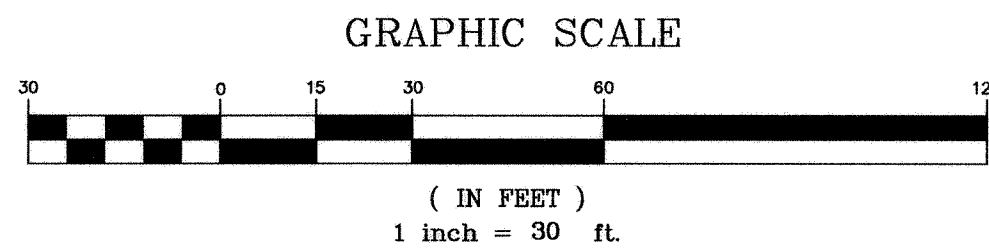

LEGEND	
EXISTING	PROPOSED
BUILDING	
CURB & GUTTER	
EDGE OF PAVEMENT	
FENCE/RETAINING WALL	
FIRE HYDRANT	
SITE VISIBILITY ZONE	
HANDICAP ACCESS ROUTE	
"NO PARKING-FIRE LANE" PAINTED RED CURB	

DISCLAIMER NOTE

EXISTING UTILITY LOCATIONS SHOWN HEREIN ARE APPROXIMATE ONLY. IT SHALL BE THE CONTRACTOR'S RESPONSIBILITY TO DETERMINE THE EXACT VERTICAL AND HORIZONTAL LOCATION OF ALL EXISTING UNDERGROUND UTILITIES PRIOR TO COMMENCING CONSTRUCTION. NO REPRESENTATION IS MADE THAT ALL EXISTING UTILITIES ARE SHOWN HEREON. THE ENGINEER ASSUMES NO RESPONSIBILITY FOR UTILITIES NOT SHOWN OR UTILITIES NOT SHOWN IN THEIR PROPER LOCATION. ALL DISCREPANCIES MUST BE IMMEDIATELY REPORTED TO THE ENGINEER. CALL BEFORE YOU DIG. 1-800-227-2800.

AVOID OVERHEAD POWER LINE CONTACT. IT'S DANGEROUS!
Call before you OVERHEAD
1-702-227-2929
NEVADA POWER CORPORATION AND SAFETY SERVICES DEPARTMENT

Call before you Dig
Avoid hitting underground utility lines. It's costly!
Call before you UNDERGROUND
1-800-227-2800
CLARK COUNTY TRAFFIC OPERATIONS
1-702-455-7544

AVOID HITTING UNDERGROUND TRAFFIC SIGNAL SYSTEMS AND STREET LIGHT SYSTEM COILS. IT'S COSTLY! CALL BEFORE YOU DIG UNDERGROUND
Call before you UNDERGROUND
1-702-455-7541
CLARK COUNTY TRAFFIC OPERATIONS
1-702-228-6881
LAS VEGAS AREA COMPUTERIZED TRAFFIC SYSTEM

BASIS OF BEARING


THE BASIS OF BEARINGS FOR THIS SURVEY IS THE SOUTH LINE OF THE SOUTHEAST QUARTER (SE 1/4) OF SECTION 1, T. 21 N., R. 61 S., M.D.M. TAKEN AS N89°31'15"W AS SHOWN ON PARCEL MAP BOOK 114, PAGE 13, RECORDED IN THE OFFICIAL RECORDS OF CLARK COUNTY, NEVADA ON JUNE 14, 2007.

LEGAL DESCRIPTION

BEING LOT 1 OF PARCEL MAP BOOK 114, PAGE 13 LYING WITHIN A PORTION OF THE (SE 1/4) OF SECTION 1, TOWNSHIP 21 SOUTH, RANGE 61 EAST, M.D.M., CITY OF LAS VEGAS, CLARK COUNTY, NEVADA.

BENCHMARK

BEING CITY OF LAS VEGAS BENCHMARK 6C11154 A RIVET & PLATE IN TOP OF CURB @ NE CORNER OF SAHARA AVENUE & MCLEOD DRIVE, TAKEN AS ELEVATION 564.85750 (METERS), NAVD83 1853.20 FEET.

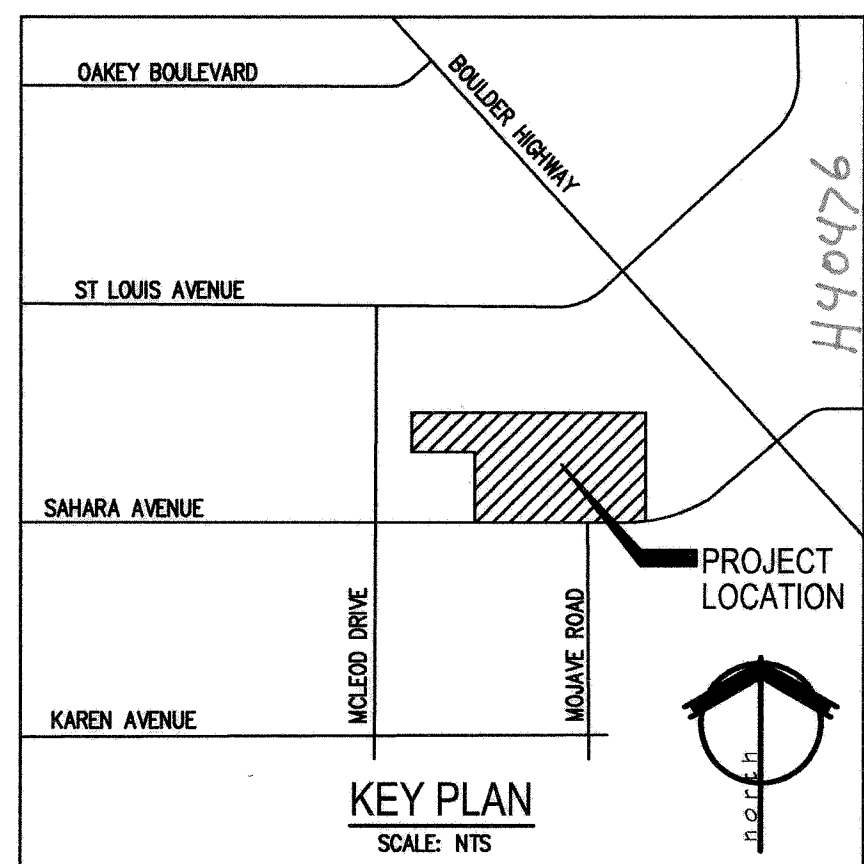

KEY PLAN
SCALE: NTS

Chevrolet Showroom
Construction Documents

3100 East Sahara Avenue
Las Vegas, Nevada 89104


APTUS

1200 South 4th Street
Suite 206
Las Vegas, Nevada 89104
P 702.839.1200
F 702.839.1213

APTUS PROJECT NO. 10.069

ARCHITECT

ENGINEER

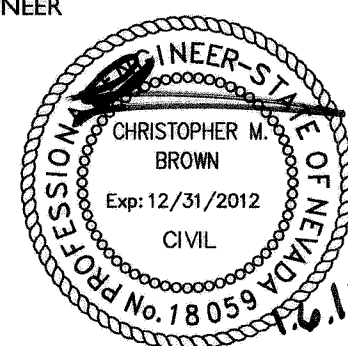

NOTES

COPYRIGHT 2011 © BY APTUS

NO. DESCRIPTION DATE

ISSUED

TITLE
HORIZONTAL
CONTROL
PLAN I

107V 5521-S#0

DRAWING NO.

HC1

SHEET 5 OF 14