
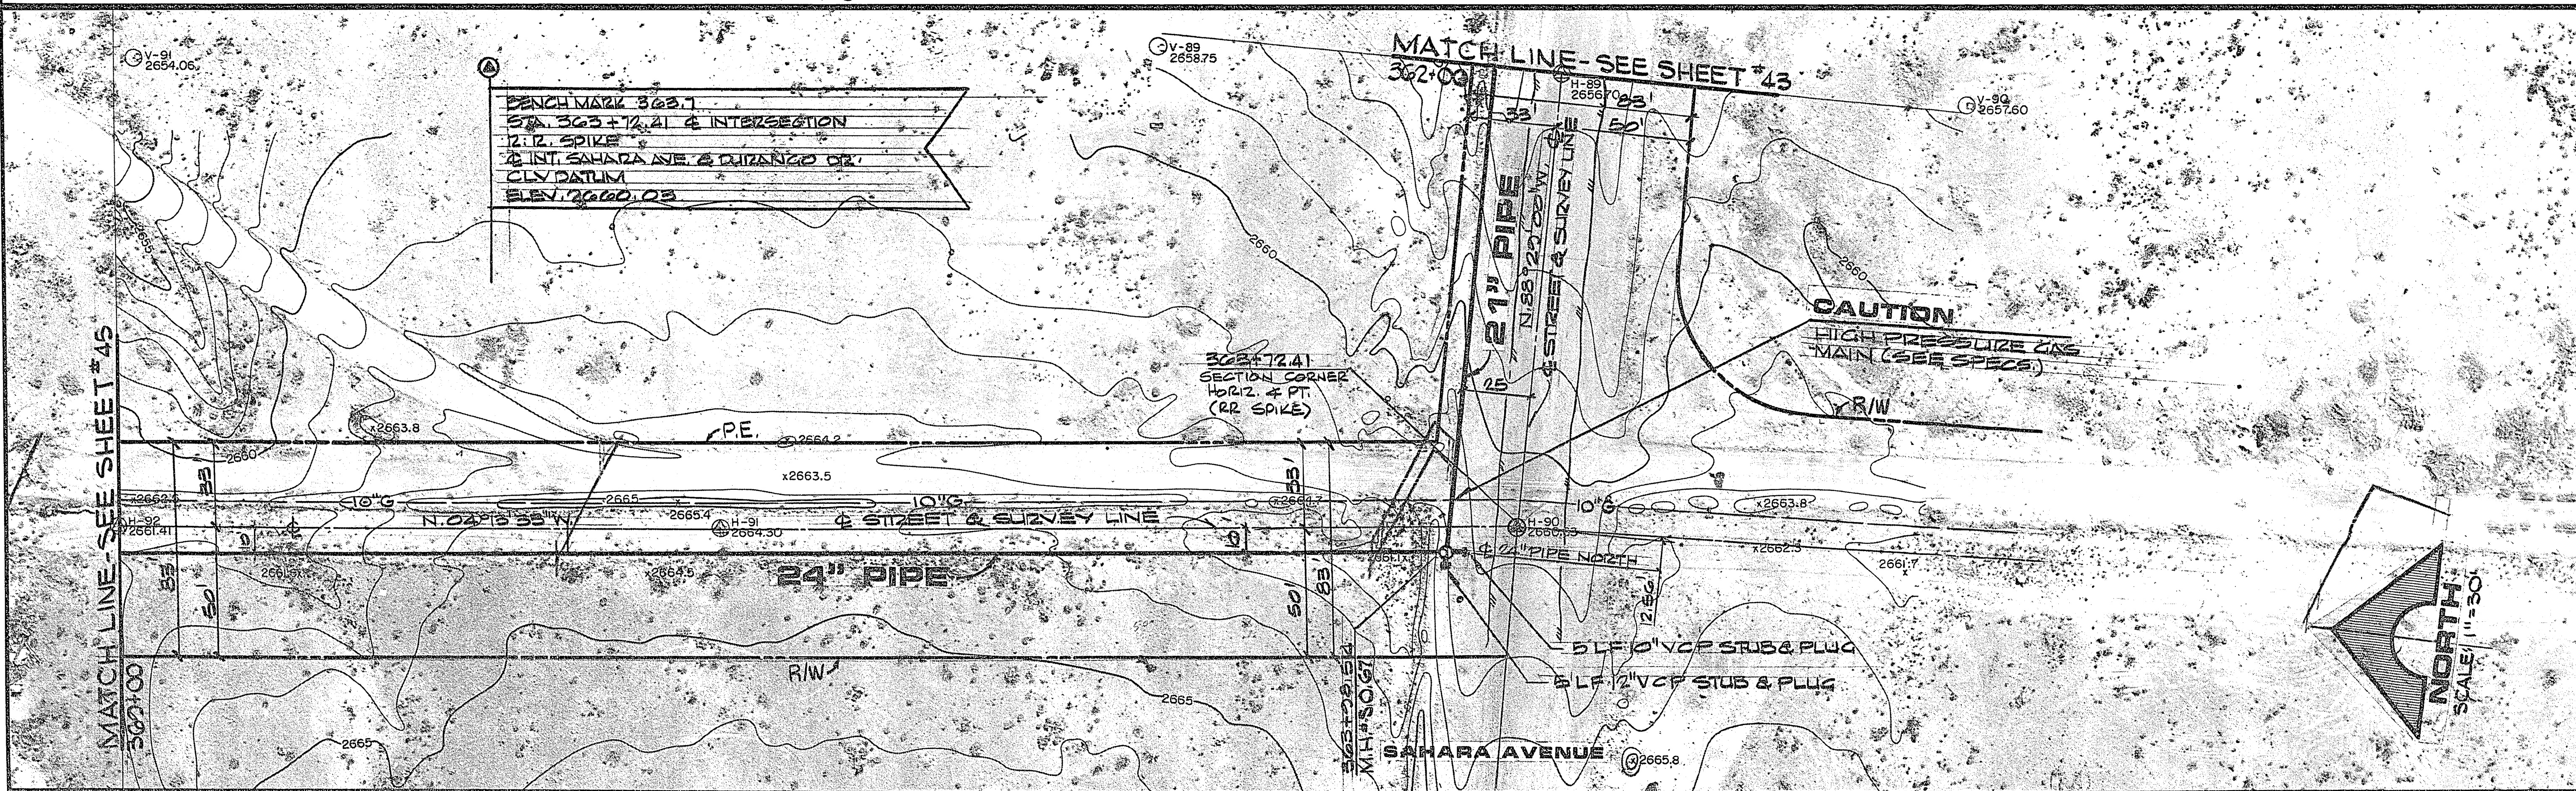


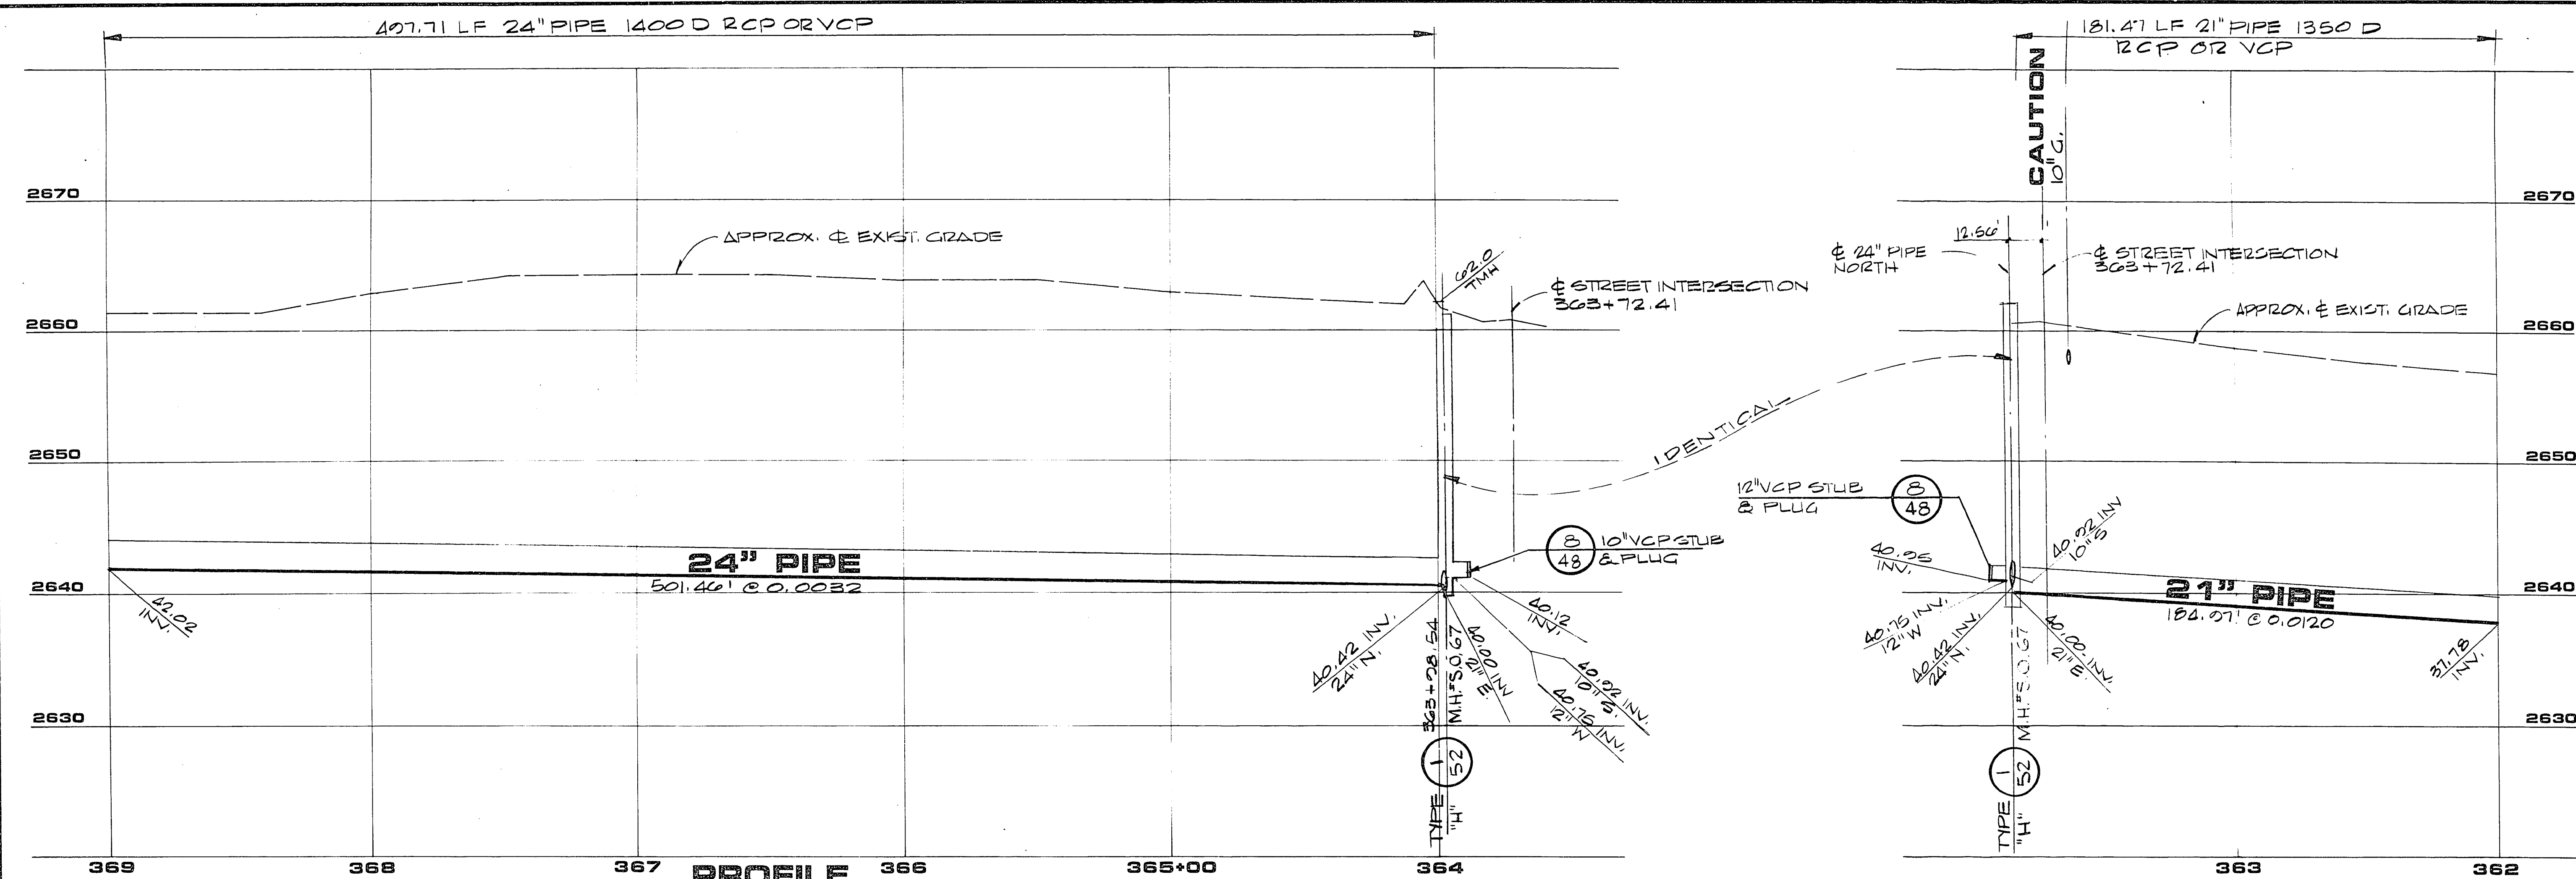

G.C. WALLACE Consulting Engineers, Inc. 1100 East Sahara Ave. • Las Vegas, Nevada 89104 • 732-3330	
Department of Public Services SAHARA - OAKLEY SEWER INTERCEPTOR PLAN & PROFILE 362+00 TO 369+00	SHEET 44 OF 65 SHEETS