

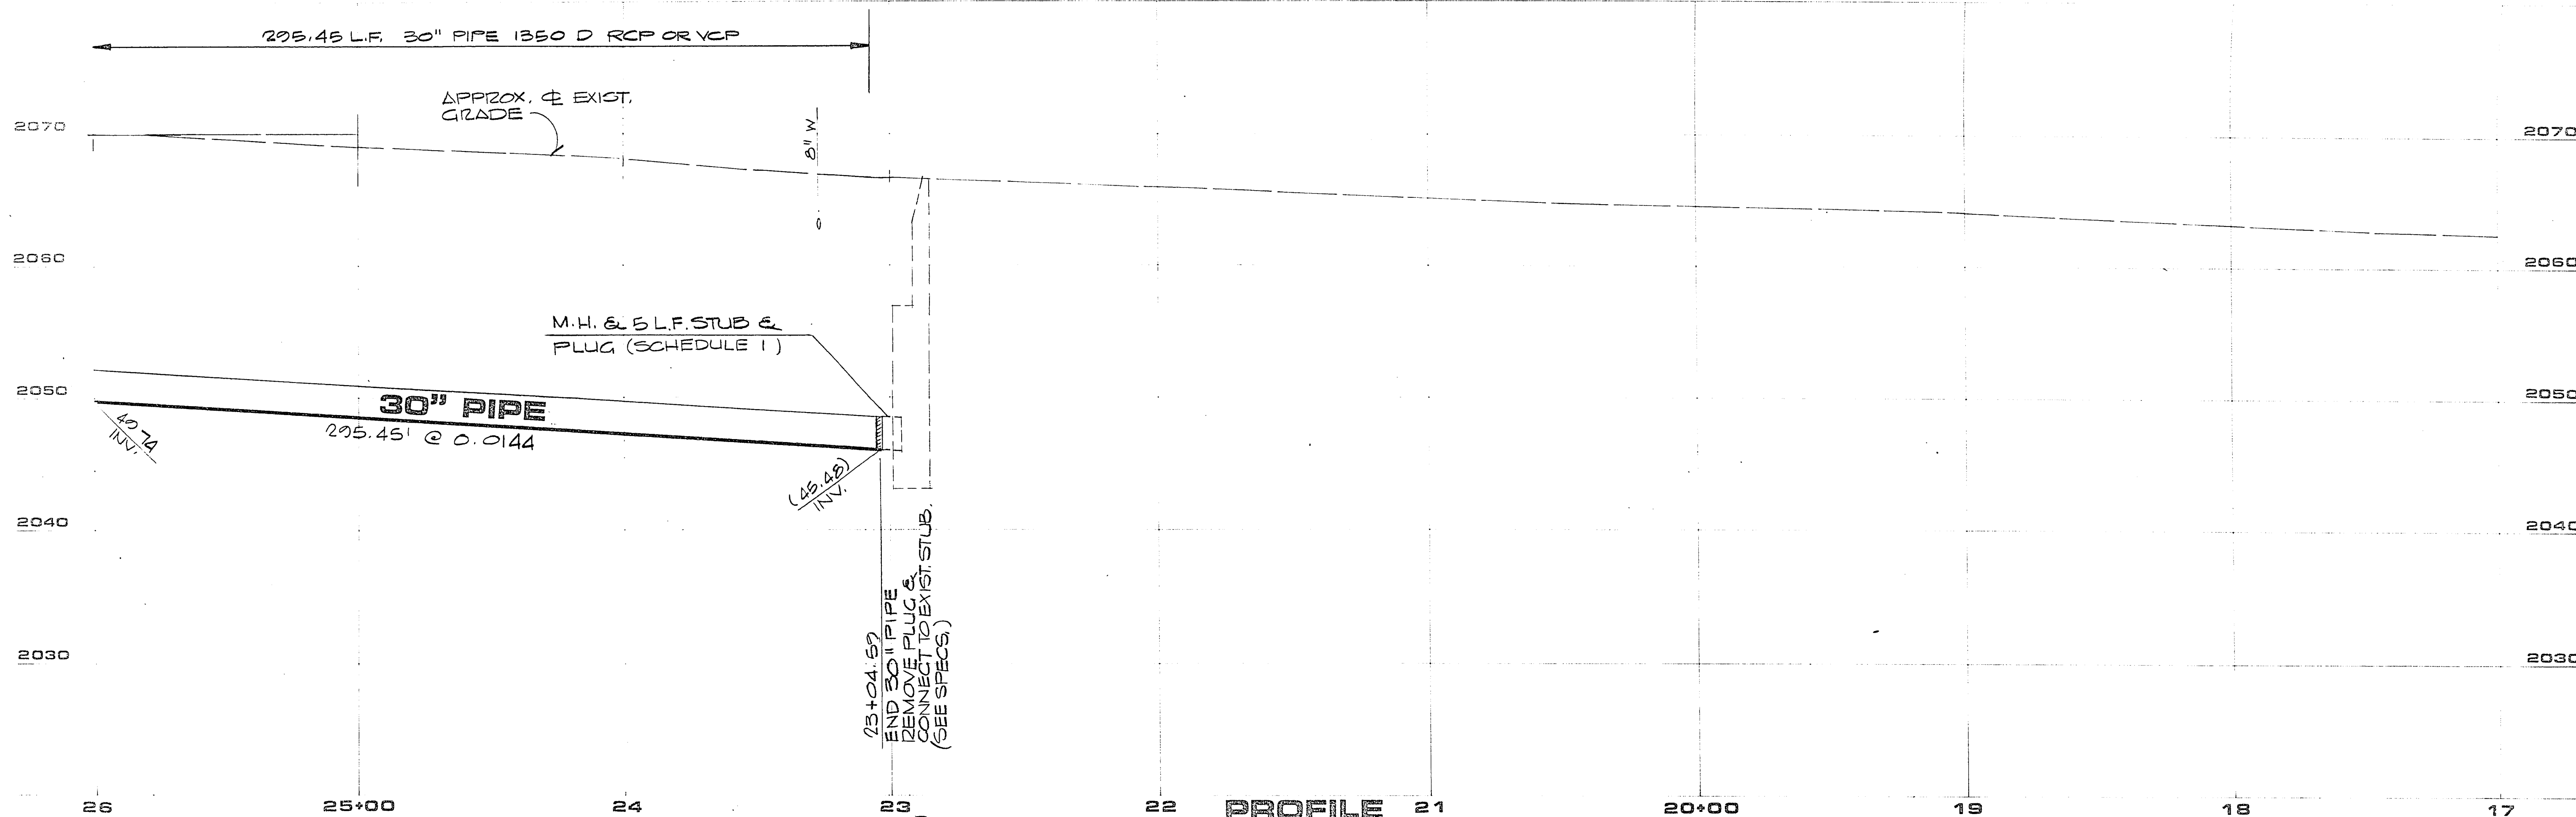


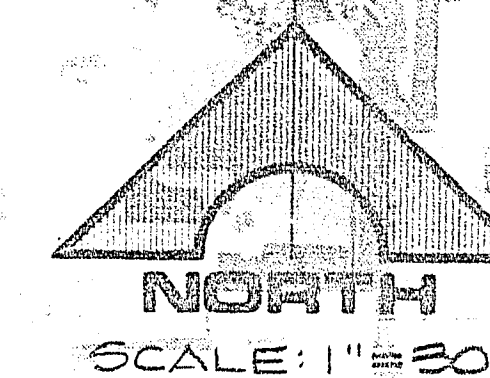

PROFILE
 SCALES: HORIZ. 1" = 30'
 VERT. 1" = 6'

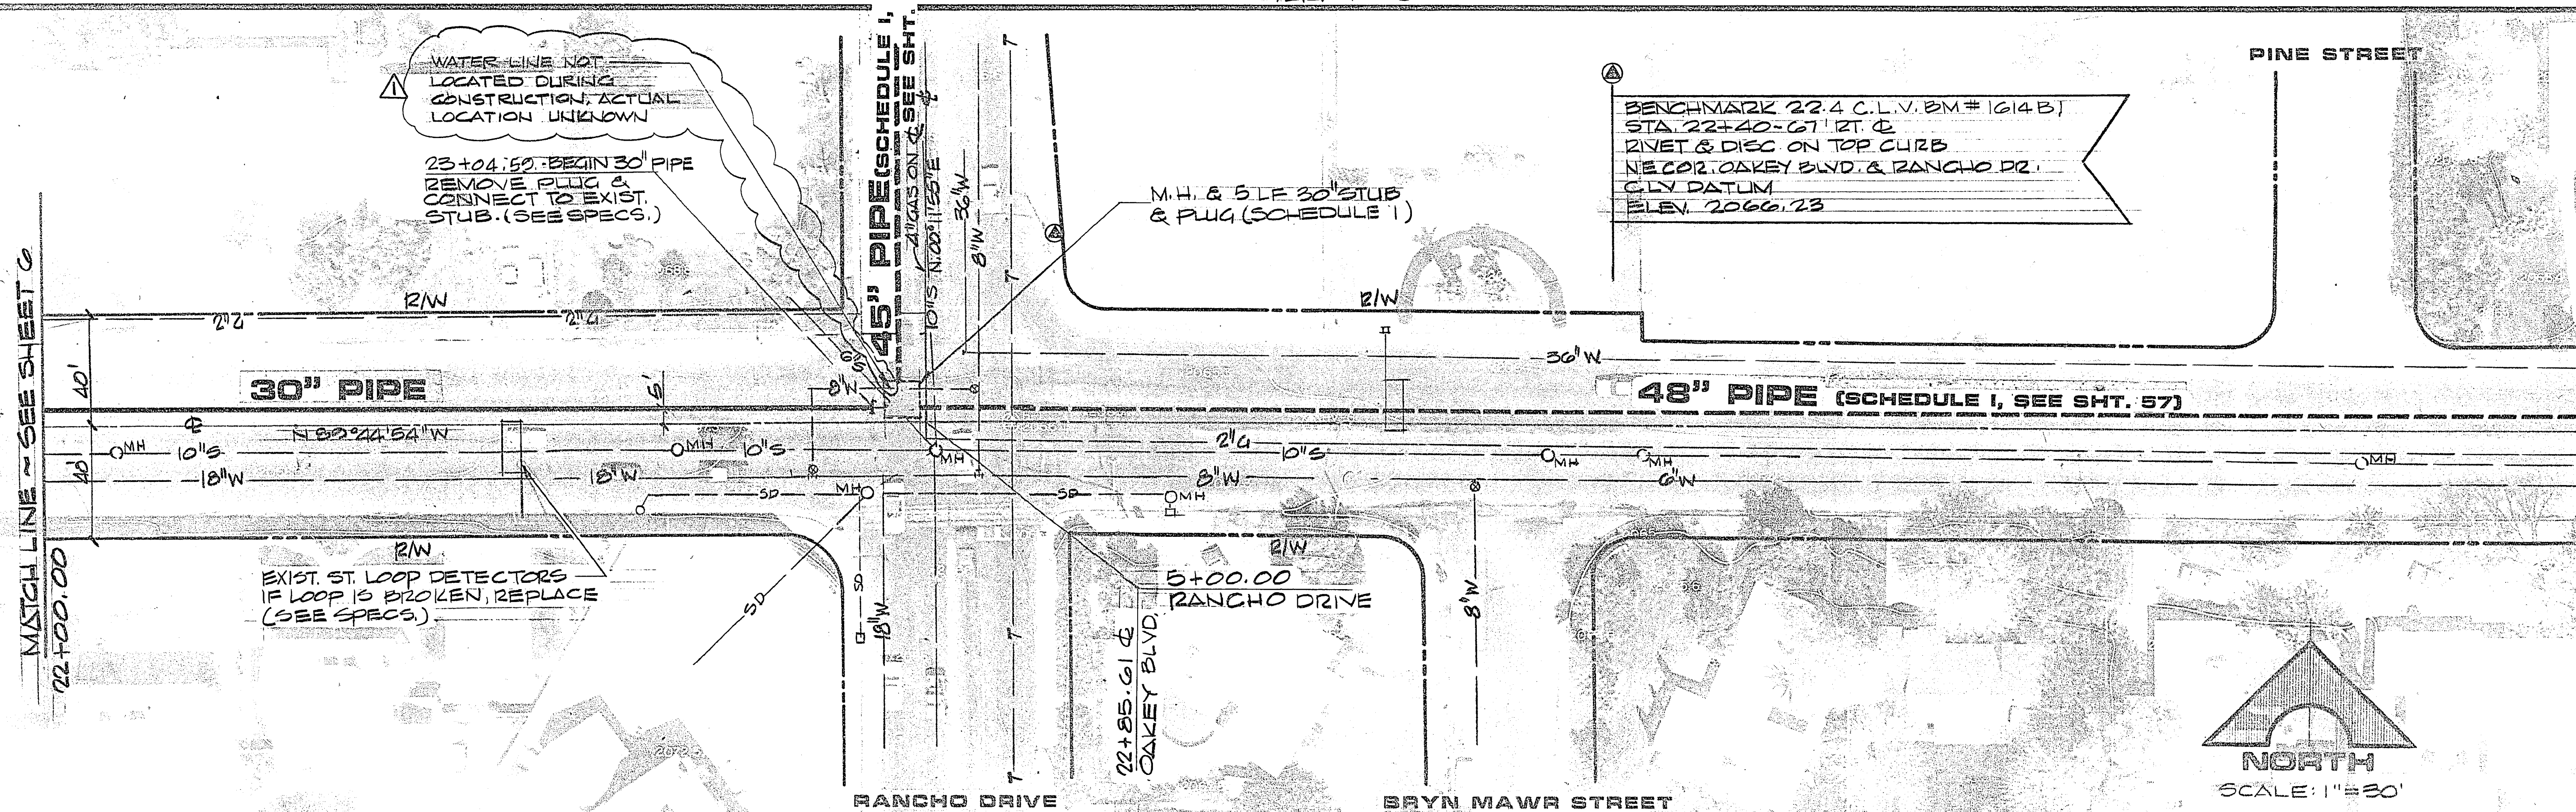

G.C. WALLACE Consulting Engineers, Inc. 1100 East Sahara Ave. • Las Vegas, Nevada 89104 • 732-3330	Department of Public Services SAHARA-DAKEY SEWER INTERCEPTOR PLAN & PROFILE 26+00 TO 23+04.55	SHEET 5 OF 65 SHEETS
--	---	-----------------------------------