



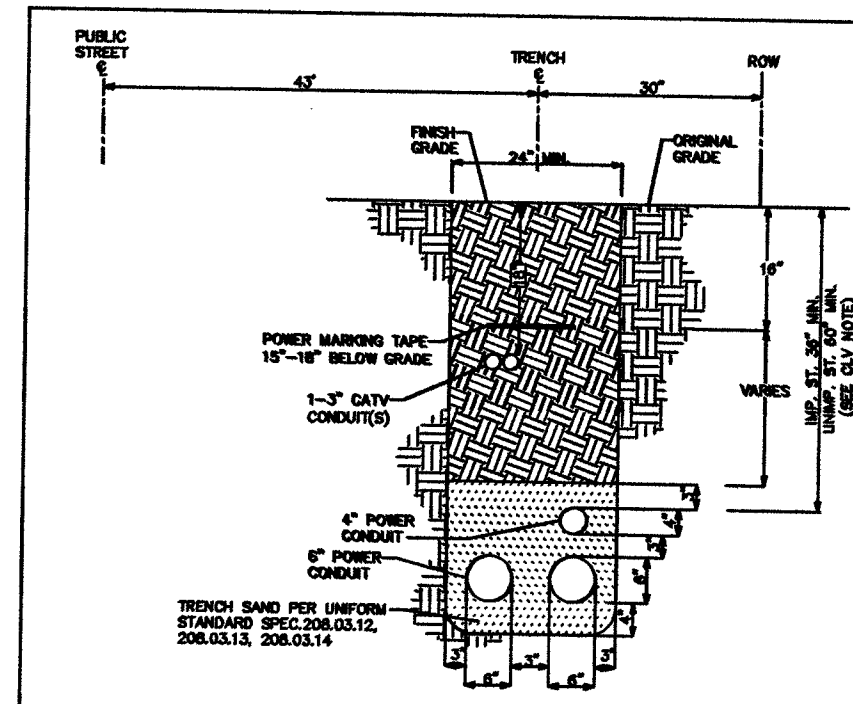


A DIRT TRENCH DETAIL
PRIVATE & PROJECT INTERIOR TRENCH
(NOT TO SCALE)

CLV REQUIREMENTS (APPLICABLE WITHIN CITY OF LAS VEGAS LIMITS ONLY):
IMPROVED AREA (IMP. ST.) LOCATION OF TRENCH
AREA WILL BE CONSIDERED IMPROVED IF IT MEETS ONE OR MORE OF THE FOLLOWING
CRITERIA(A):
-EXISTING PERMANENT PAVEMENT WITH CURB & GUTTER AND/OR ADJACENT
PERMANENT SIDEWALK
-WITHIN AN IMPROVED TRAIL AREA
-LATERE OF CONSTRUCTION INSTALL CONCURRENT WITH A PRIVATE OR PUBLIC
PROJECT
UNIMPROVED AREA (UNIMP. ST.) LOCATION OF TRENCH
ANY OTHER SCENARIO THAT FAILS TO MEET THE IMPROVED AREA CRITERIA(A) WILL BE
CONSIDERED AN UNIMPROVED AREA.

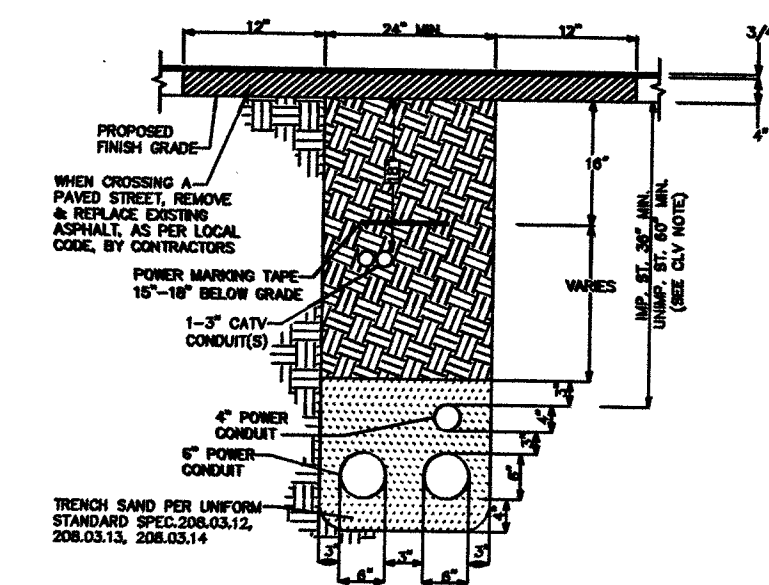

B TRENCH DETAIL
STREET CROSSING
(NOT TO SCALE)

CLV REQUIREMENTS (APPLICABLE WITHIN CITY OF LAS VEGAS LIMITS ONLY):
IMPROVED AREA (IMP. ST.) LOCATION OF TRENCH
AREA WILL BE CONSIDERED IMPROVED IF IT MEETS ONE OR MORE OF THE FOLLOWING
CRITERIA(A):
-EXISTING PERMANENT PAVEMENT WITH CURB & GUTTER AND/OR ADJACENT
PERMANENT SIDEWALK
-WITHIN AN IMPROVED TRAIL AREA
-LATERE OF CONSTRUCTION INSTALL CONCURRENT WITH A PRIVATE OR PUBLIC
PROJECT
UNIMPROVED AREA (UNIMP. ST.) LOCATION OF TRENCH
ANY OTHER SCENARIO THAT FAILS TO MEET THE IMPROVED AREA CRITERIA(A) WILL BE
CONSIDERED AN UNIMPROVED AREA.

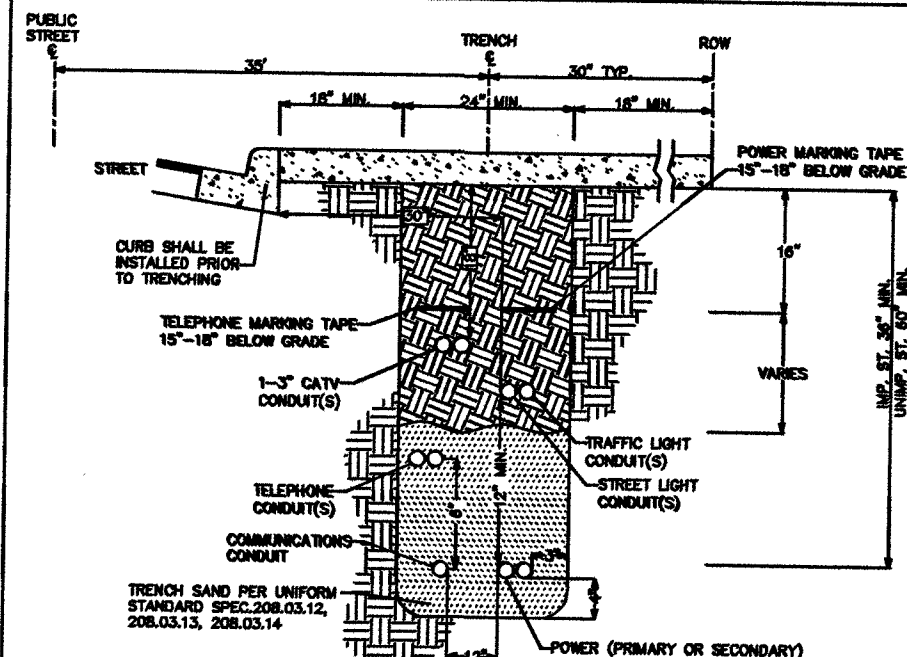

C SIDEWALK TRENCH DETAIL
PRIVATE & PROJECT INTERIOR TRENCH
(NOT TO SCALE)

CLV REQUIREMENTS (APPLICABLE WITHIN CITY OF LAS VEGAS LIMITS ONLY):
IMPROVED AREA (IMP. ST.) LOCATION OF TRENCH
AREA WILL BE CONSIDERED IMPROVED IF IT MEETS ONE OR MORE OF THE FOLLOWING
CRITERIA(A):
-EXISTING PERMANENT PAVEMENT WITH CURB & GUTTER AND/OR ADJACENT
PERMANENT SIDEWALK
-WITHIN AN IMPROVED TRAIL AREA
-LATERE OF CONSTRUCTION INSTALL CONCURRENT WITH A PRIVATE OR PUBLIC
PROJECT
UNIMPROVED AREA (UNIMP. ST.) LOCATION OF TRENCH
ANY OTHER SCENARIO THAT FAILS TO MEET THE IMPROVED AREA CRITERIA(A) WILL BE
CONSIDERED AN UNIMPROVED AREA.

LEGEND

1. INSTALL B-36 PULL BOX (24\"X36\"X24\")
2. EXISTING B-36 PULL BOX (24\"X36\"X24\")
3. INSTALL B-50 PULL BOX (13\"X24\"X24\")
4. EXISTING B-50 PULL BOX (13\"X24\"X24\")
5. INSTALL B-100 PULL BOX (24\"X36\"X24\")
6. EXISTING B-100 PULL BOX (24\"X36\"X24\")
7. INSTALL T-200 CATV VAULT (30\"X48\"X36\")
8. EXISTING T-200 CATV VAULT (30\"X48\"X36\")
9. INSTALL T-400 CATV VAULT (36\"X60\"X36\")
10. EXISTING T-400 CATV VAULT (36\"X60\"X36\")
11. INSTALL T-600 CATV VAULT (48\"X72\"X36\")
12. EXISTING T-600 CATV VAULT (48\"X72\"X36\")
13. INSTALL NEW CATV PEDESTAL
14. EXISTING NEW CATV PEDESTAL
15. R&R S/W SLAB(S)
16. POTHOLE
17. SIDEWALK/DIRT TRENCH INSTALL
18. ASPHALT/STREET TRENCH INSTALL
19. PROPOSED BORE
20. EXISTING CATV CONDUIT(S)
21. PROPOSED OVERHEAD FIBER OPTIC CABLE OR COAX INSTALL
22. EXISTING OVERHEAD FIBER OPTIC CABLE OR COAX
23. U.G. FIBER/COAX PULL
24. RIGHT OF WAY LINE
25. LOT/PROPERTY LINE
26. EDGE OF PAVEMENT
27. EXISTING NVE PULL BOX
28. EXISTING TELCO PULL BOX
29. EXISTING TELCO MANHOLE
30. EXISTING TELCO POLE
31. EXISTING NVE POLE
32. EXISTING NVE TRANSMISSION POLE
33. EXISTING JOINT POLE
34. EXISTING JOINT POLE WITH TRANSFORMER
35. POLE ANCHOR
36. EXISTING NVE TRANSFORMER TRANSFORMER PAD
37. SNWA TEST STATION
38. COX POWER SUPPLY (49\"X24\"X52\")
39. INSTALL RHINO CABINET
40. RISER POLE/QUADRANT DETAIL RISER OWNERSHIP NOTED
41. RAILROAD
42. EXISTING MANHOLE (SS)(SD)...ECT
43. 1in CONDUIT LATERAL
- 44.
- 45.


DISCLAIMER NOTE

UTILITY LOCATIONS SHOWN
HEREON ARE APPROXIMATE ONLY.
IT SHALL BE THE CONTRACTOR'S
RESPONSIBILITY TO DETERMINE
THE EXACT HORIZONTAL AND
VERTICAL LOCATION OF ALL
EXISTING UNDERGROUND AND
OVERHEAD UTILITIES PRIOR TO
COMMENCING CONSTRUCTION.
NO REPRESENTATION IS MADE
THAT ALL EXISTING UTILITIES ARE
SHOWN HEREON. THE ENGINEER
ASSUMES NO RESPONSIBILITY
FOR UTILITIES NOT SHOWN OR
UTILITIES NOT SHOWN IN THEIR
PROPER LOCATIONS.

AVOID CUTTING UNDERGROUND
UTILITY LINES. IT'S COSTLY.
CALL BEFORE YOU DIG
OR 1-800-227-2600
UNDERGROUND SERVICE (USA)

AVOID OVERHEAD POWER
LINE CONTACT
CALL BEFORE YOU OVERHEAD
1-702-227-2928
NEVADA POWER ENVIRONMENT AND
SAFETY SERVICE DEPARTMENT

TOTAL BORE	0'
TOTAL DIRT TRENCH	305'
TOTAL ASPHALT TRENCH	145'
TOTAL TRENCH	450'
SIDEWALK REMOVAL/REPAIR	
TOTAL S/W PANELS	10
TOTAL LINEAR FOOTAGE	50'

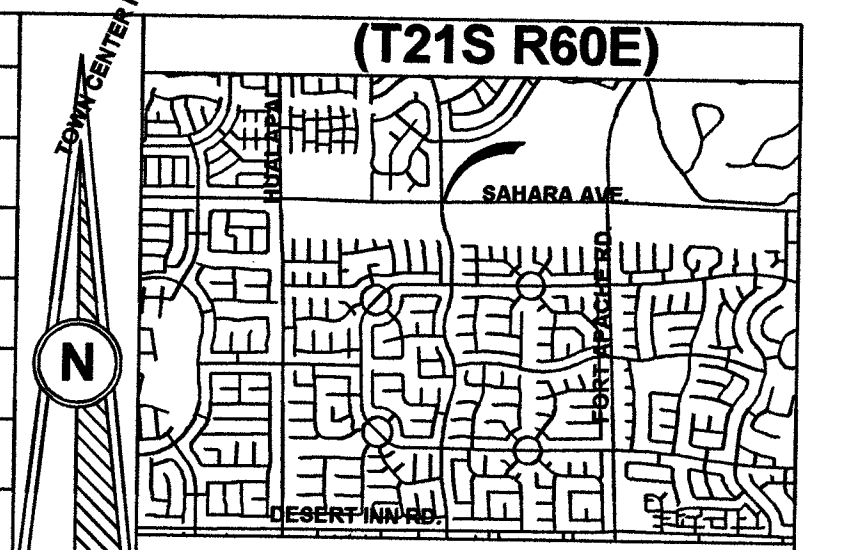

VICINITY MAP
(NOT TO SCALE)

REVISIONS

REV	DESCRIPTION	DATE	BY
1			
2			
ALL CONSTRUCTION AND MATERIALS SHALL BE IN
ACCORDANCE WITH THE "UNIFORM STANDARD
SPECIFICATIONS FOR PUBLIC WORKS
CONSTRUCTION OFF-SITE IMPROVEMENTS, CLARK
COUNTY AREA NEVADA" LATEST ISSUE; THE
"UNIFORM STANDARD DRAWINGS FOR PUBLIC
WORKS CONSTRUCTION, CLARK COUNTY AREA
NEVADA" LATEST ISSUE; AND OTHER APPLICABLE
APPROVED STANDARDS ISSUED BY THE
CONTROLLING AGENCY; ALL LOCAL CITY CODES
AND ORDINANCES APPLICABLE.

APPROVED FOR CONSTRUCTION

THIS APPROVAL IS FOR WORK IN CLV RW OR CLV
EASEMENT ONLY. OBTAINING PERMISSION OR
EASEMENT FOR WORK SHOWN IN PRIVATE
PROPERTY IS THE RESPONSIBILITY OF THE UTILITY.

APPROVAL: *[Signature]* DATE: 2-21-18

PERMIT # 128486
DRAWN BY: MM
DATE: 01-22-18
SCALE: 1:30
NODE: 128486
PROJECT # N/A
TECH # N/A
APPROVED BY: JAMES COREY D

COX
1700 VEGAS DRIVE
LAS VEGAS, NEVADA 89106
PHONE: (702) 545-1606
FAX: (702) 545-2808

CITY OF LAS VEGAS
333 N. RANCHO DRIVE
LAS VEGAS, NEVADA 89106
(702) 229-6885

PROJECT LOCATION:
SAHARA AVE & GRAND CANYON DR


SUB-CONTRACTOR:
TBD

ENTITY NOTES:
TBD

SHEET NO: **1**


SHEET 1 OF 3

MATCHLINE "A" SEE SHEET 2 OF 3

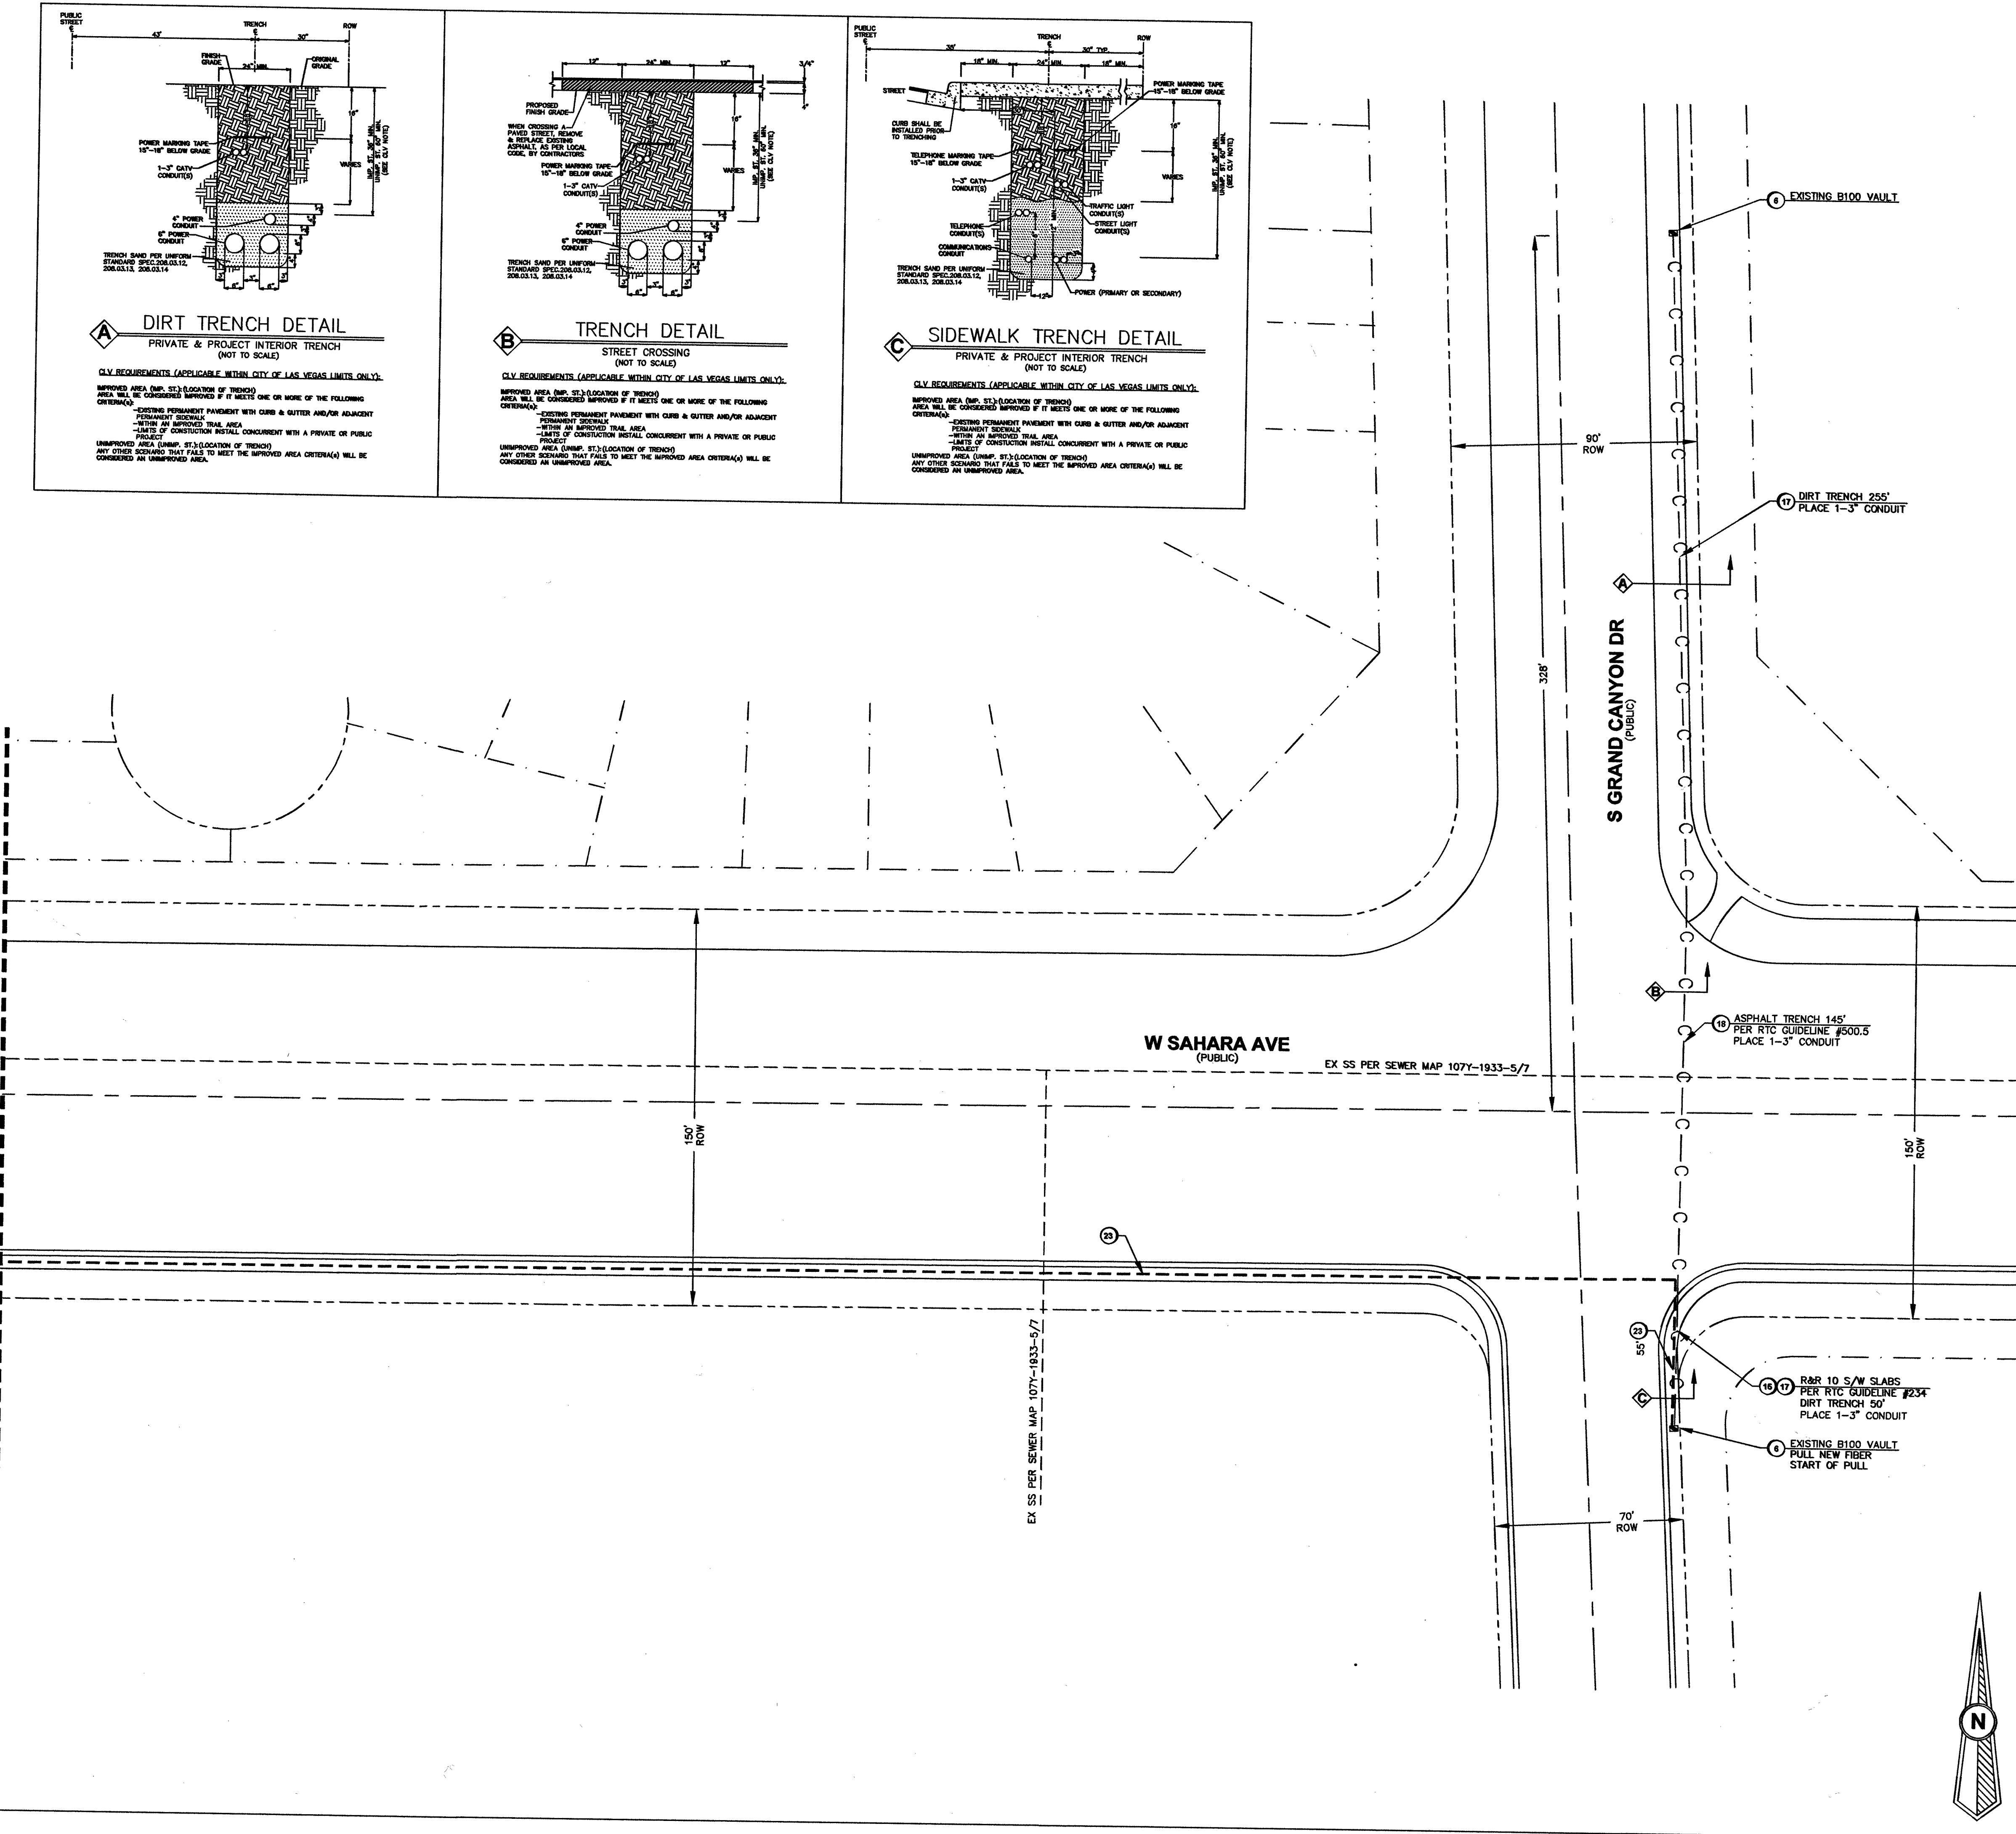


1129/118

TrueNet# 11930

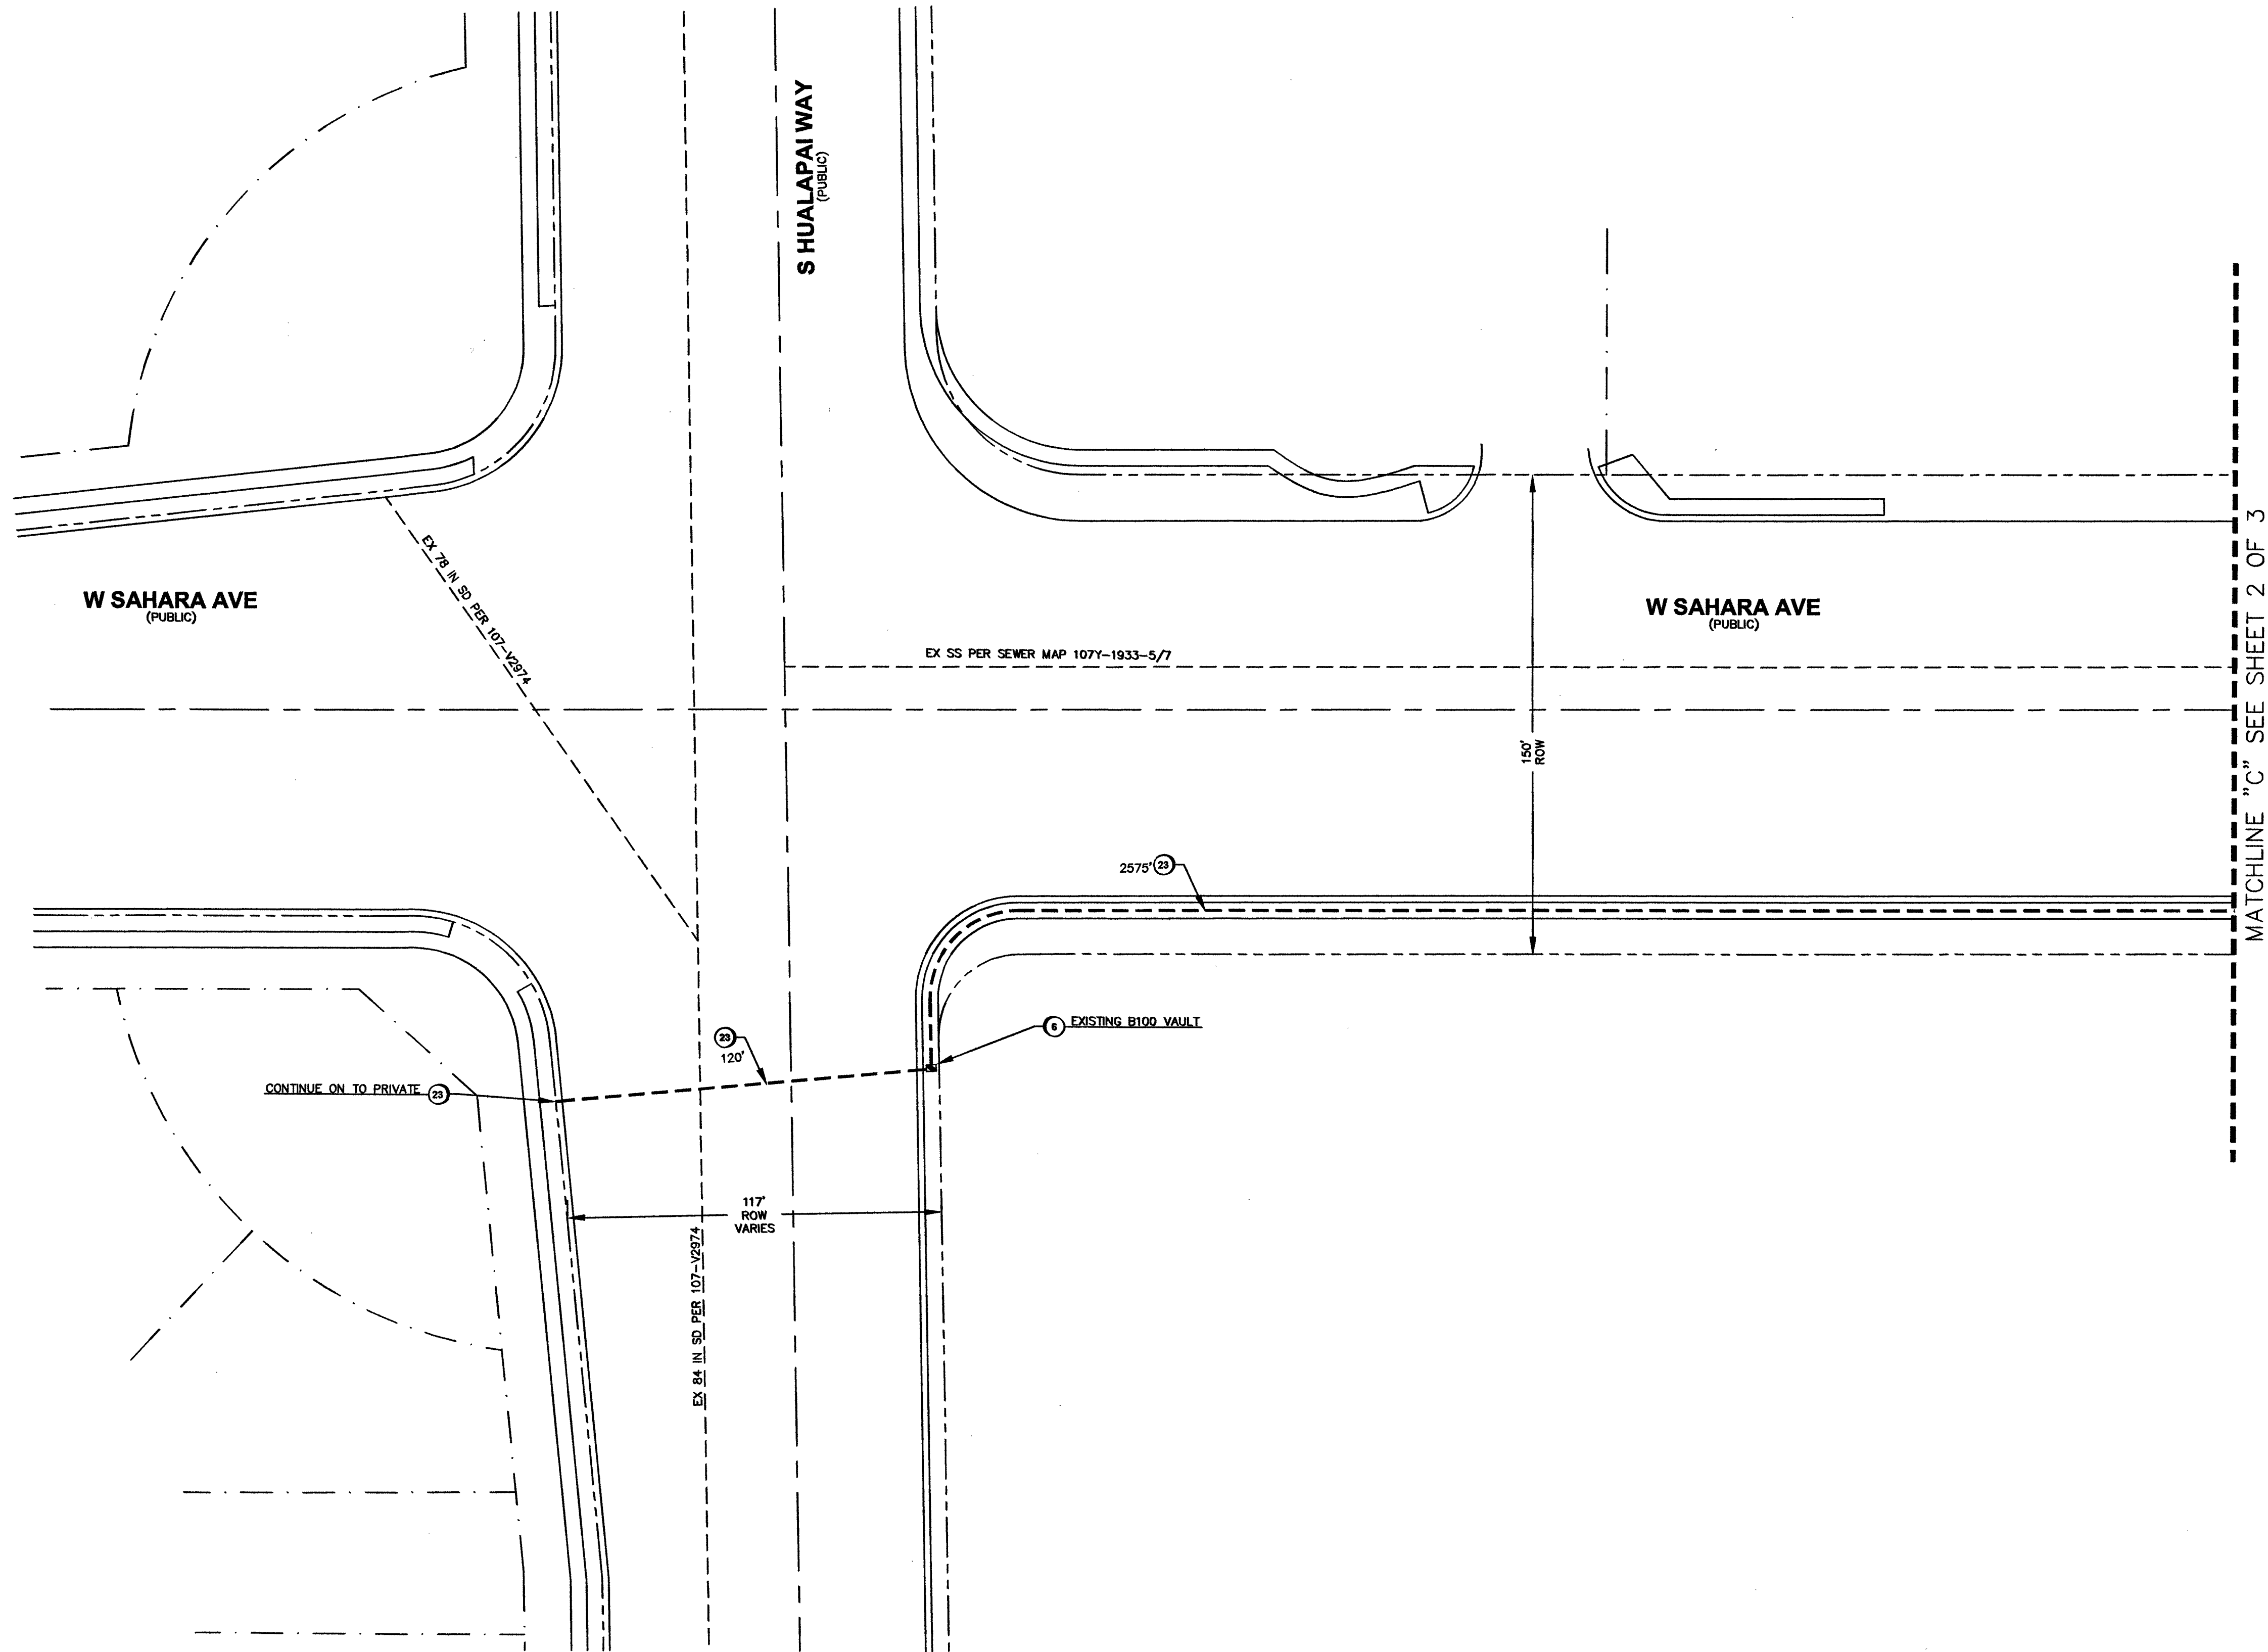

LEGEND	
1	INSTALL B-36 PULL BOX (24"x36"x24")
2	EXISTING B-36 PULL BOX (24"x36"x24")
3	INSTALL B-50 PULL BOX (13"x24"x24")
4	EXISTING B-50 PULL BOX (13"x24"x24")
5	INSTALL B-100 PULL BOX (24"x36"x24")
6	EXISTING B-100 PULL BOX (24"x36"x24")
7	INSTALL T-200 CATV VAULT (30"x48"x36")
8	EXISTING T-200 CATV VAULT (30"x48"x36")
9	INSTALL T-400 CATV VAULT (36"x60"x36")
10	EXISTING T-400 CATV VAULT (36"x60"x36")
11	INSTALL T-600 CATV VAULT (48"x72"x36")
12	EXISTING T-600 CATV VAULT (48"x72"x36")
13	INSTALL NEW CATV PEDESTAL
14	EXISTING NEW CATV PEDESTAL
15	R&R S/W SLAB(S)
16	POTHOLE
17	— — — — — SIDEWALK/DIRT TRENCH INSTALL
18	— — — — — ASPHALT/STREET TRENCH INSTALL
19	— B — B — PROPOSED BORE
20	— X — X — EXISTING CATV CONDUIT(S)
21	— OHC — PROPOSED OVERHEAD FIBER OPTIC CABLE OR COAX INSTALL
22	— XHC — EXISTING OVERHEAD FIBER OPTIC CABLE OR COAX
23	— — — — — U.G. FIBER/COAX PULL
24	— — — — — RIGHT OF WAY LINE
25	— — — — — LOT/PROPERTY LINE
26	 EDGE OF PAVEMENT
27	[P] EXISTING NVE PULL BOX
28	[T] EXISTING TELCO PULL BOX
29	[TM] EXISTING TELCO MANHOLE
30	[T] EXISTING TELCO POLE
31	[NVE] EXISTING NVE POLE
32	[NVE] EXISTING NVE TRANSMISSION POLE
33	[X] EXISTING JOINT POLE
34	[X] EXISTING JOINT POLE WITH TRANSFORMER
35	[A] POLE ANCHOR
36	[NVE] EXISTING NVE TRANSFORMER TRANSFORMER PAD
37	[TS] SNWA TEST STATION
38	[CPS] COX POWER SUPPLY (49"x24"x52")
39	[RC] INSTALL RHINO CABINET
40	[RQ] RISER POLE/QUADRANT DETAIL RISER OWNERSHIP NOTED
41	[RR] RAILROAD
42	[MH] EXISTING MANHOLE (SS),(SD)...ECT
43	— — — — — 1in CONDUIT LATERAL
44	
45	

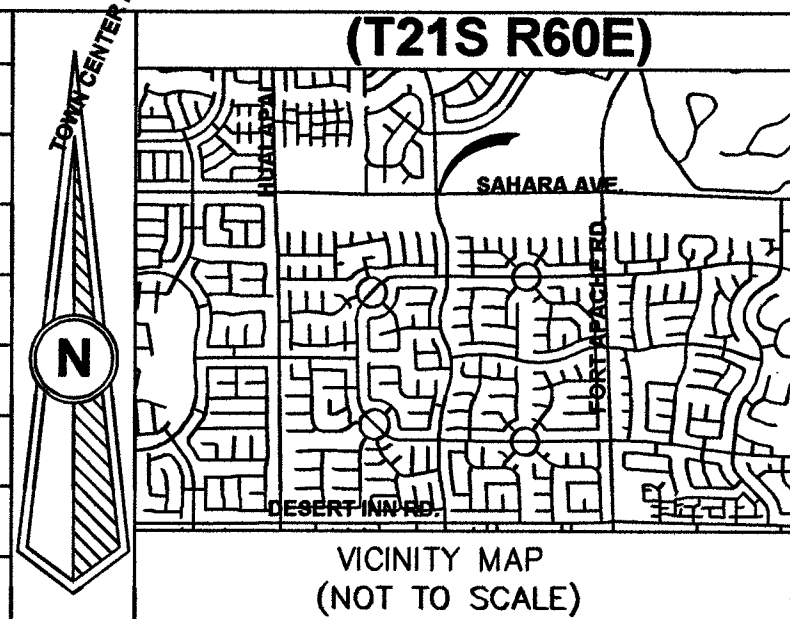

REVISIONS			
REV	DESCRIPTION	DATE	BY
1			
2			
ALL CONSTRUCTION AND MATERIALS SHALL BE IN ACCORDANCE WITH THE "UNIFORM STANDARD SPECIFICATIONS FOR PUBLIC WORKS CONSTRUCTION OFF-SITE IMPROVEMENTS, CLARK COUNTY AREA NEVADA" LATEST ISSUE; THE "UNIFORM STANDARD DRAWINGS FOR PUBLIC WORKS CONSTRUCTION, CLARK COUNTY AREA NEVADA", LATEST ISSUE; AND OTHER APPLICABLE APPROVED STANDARDS ISSUED BY THE CONTROLLING AGENCY; ALL LOCAL CITY CODES AND ORDINANCES APPLICABLE.

APPROVED FOR CONSTRUCTION
THIS APPROVAL IS FOR WORK IN CLV RW OR CLV EASEMENT ONLY. OBTAINING PERMISSION OR EASEMENT FOR WORK SHOWN IN PRIVATE PROPERTY IS THE RESPONSIBILITY OF THE UTILITY.

APPROVAL _____ DATE _____

PERMIT #	128486
DRAWN BY	MM
DATE	01-22-18
SCALE	1:30
NO.	128486
PROJECT #	N/A
TECH #	N/A
APPROVED BY	JAMES COREY D

1700 VEGAS DRIVE
LAS VEGAS, NEVADA 89106
PHONE: (702) 545-1606
FAX: (702) 545-2806

CITY/ENTITY: CITY OF LAS VEGAS
333 N. RANCHO DRIVE
LAS VEGAS, NEVADA 89106
(702) 229-6886

PROJECT LOCATION: SAHARA AVE & GRAND CANYON DR
SUB-CONTRACTOR: TBD
ENTITY NOTES: TBD

SHEET No: 3
SHEET 3 OF 3

DISCLAIMER NOTE

UTILITY LOCATIONS SHOWN HEREON ARE APPROXIMATE ONLY. IT SHALL BE THE CONTRACTOR'S RESPONSIBILITY TO DETERMINE THE EXACT HORIZONTAL AND VERTICAL LOCATION OF ALL EXISTING UNDERGROUND AND OVERHEAD UTILITIES PRIOR TO COMMENCING CONSTRUCTION. NO REPRESENTATION IS MADE THAT ALL EXISTING UTILITIES ARE SHOWN HEREON. THE ENGINEER ASSUMES NO RESPONSIBILITY FOR UTILITIES NOT SHOWN OR UTILITIES NOT SHOWN IN THEIR PROPER LOCATIONS.

AVOID CUTTING UNDERGROUND UTILITY LINES. IT'S COSTLY. CALL BEFORE YOU DIG OR 1-800-227-2600 UNDERGROUND SERVICE (USA)

AVOID OVERHEAD POWER LINE CONTACT. CALL BEFORE YOU OVERHEAD

1-702-227-2929 NEVADA POWER ENVIRONMENT AND SAFETY SERVICE DEPARTMENT

TOTAL BORE	0'
TOTAL DIRT TRENCH	305'
TOTAL ASPHALT TRENCH	145'
TOTAL TRENCH	450'
TOTAL S/W PANELS	10
TOTAL LINEAR FOOTAGE	50'

SIDEWALK REMOVAL/REPAIR

