


811.
Know what's **below.**
Call before you dig.

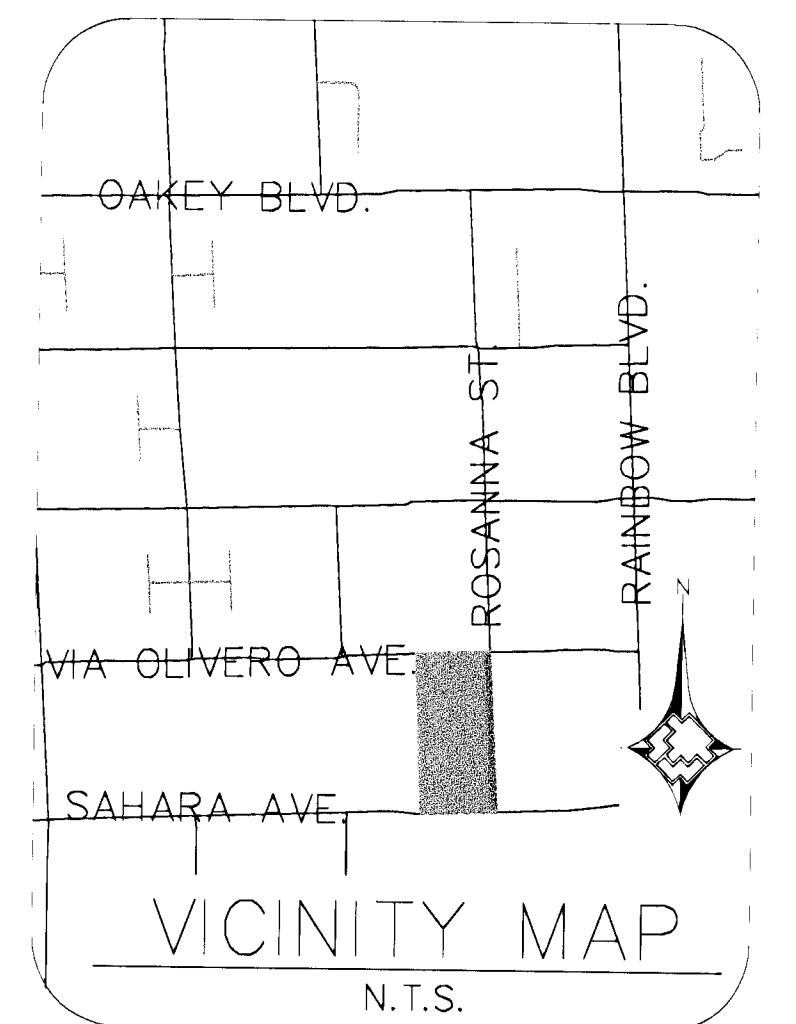

-
- EXISTING GAS LINE
GAS LINE TO BE ABANDONED
EXISTING GAS SERVICE
PROPOSED MAIN GAS LINE (NEW)
PROPOSED SVC GAS LINE (NEW)
RIGHT OF WAY LINE
STREET CENTERLINE
PROPERTY LINE
BACK OF CURB
EDGE OF PAVEMENT
SIDEWALK/CONCRETE DRIVEWAY
BUILDING WALL
EXISTING ANODELESS RISER
EXISTING ANODE RISER
EXISTING GAS LIGHT
EXISTING GAS VALVE
EXISTING STREET LIGHT
SAWCUT & PATCH

① PROP. 2" PE SVC

② TIE IN W/2"X2" TAP TEE (160-8171)

③ ROPE PROP. SVC

PROP. 2" RISER
1,417 CFH
2 PSIG DEL. PRESS.
2' MSA SPREAD

A1 500.5

[illegible]