



MATCHLINE "B" SEE SHEET 3

MATCHLINE "A" SEE SHEET 1

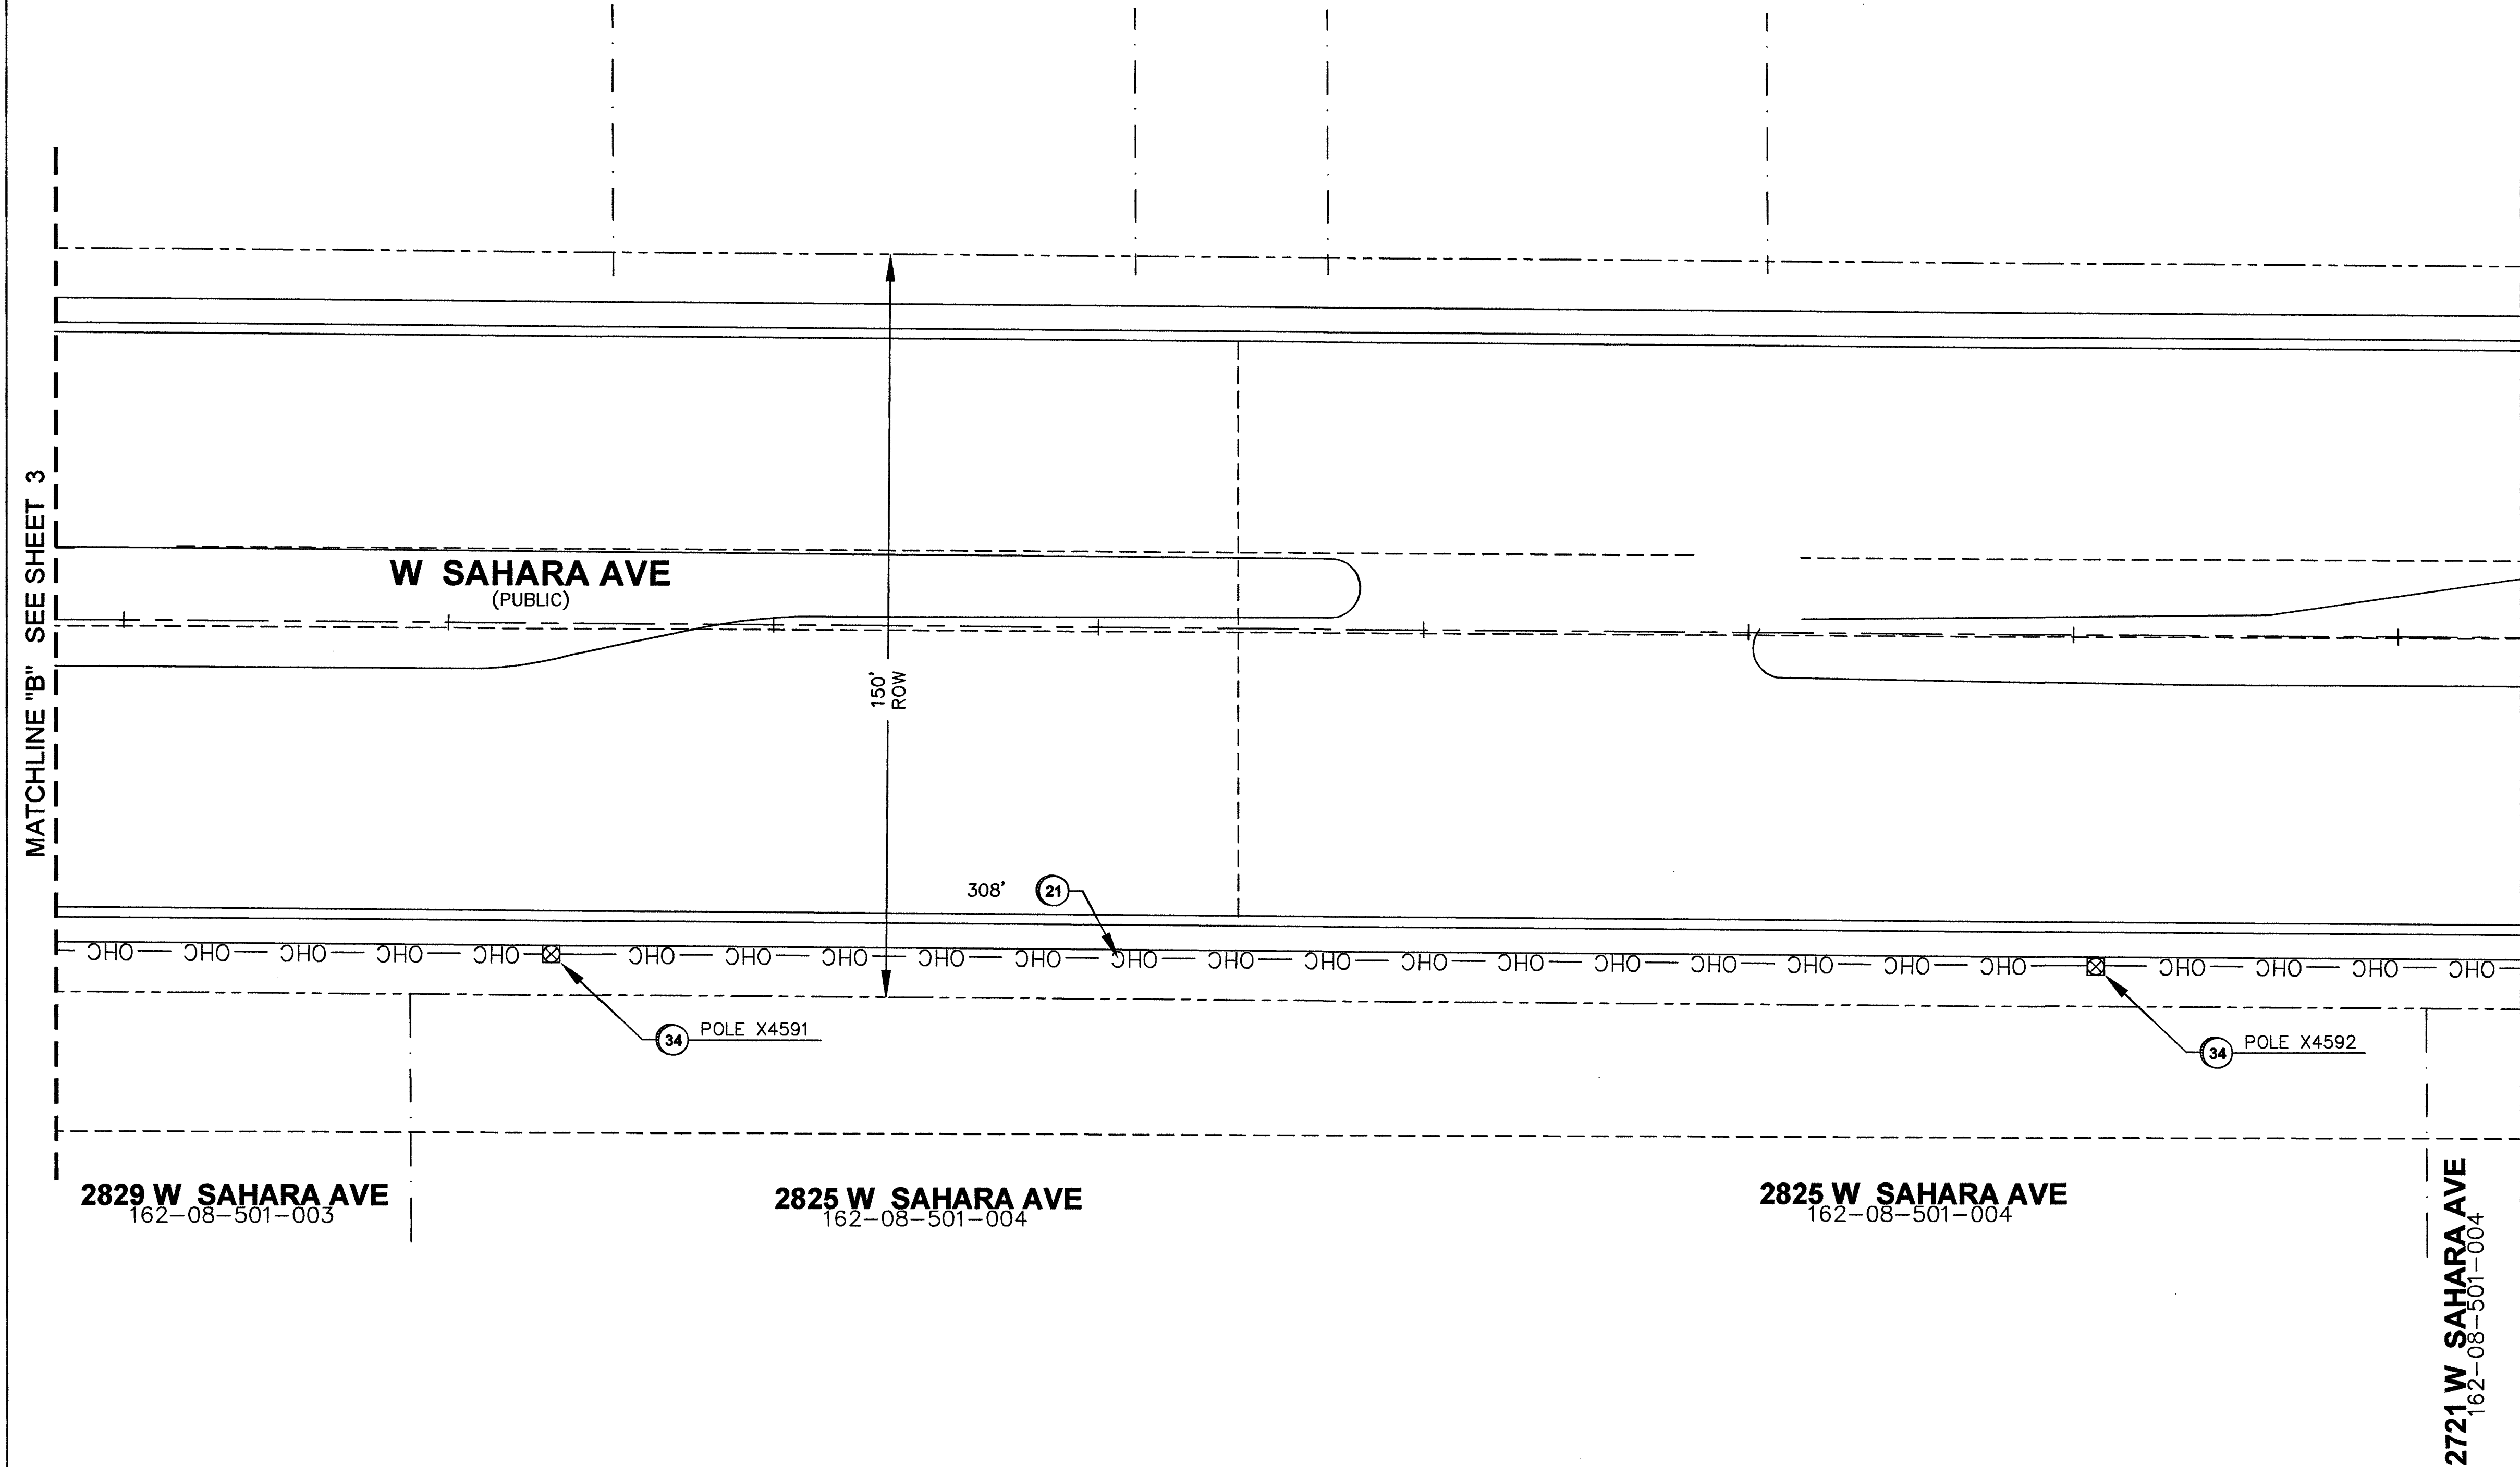

LEGEND	
1	INSTALL B-36 PULL BOX (24"x36"x24")
2	EXISTING B-36 PULL BOX (24"x36"x24")
3	INSTALL B-50 PULL BOX (13"x24"x24")
4	EXISTING B-50 PULL BOX (13"x24"x24")
5	INSTALL B-100 PULL BOX (24"x36"x24")
6	EXISTING B-100 PULL BOX (24"x36"x24")
7	INSTALL T-200 CATV VAULT (30"x48"x36")
8	EXISTING T-200 CATV VAULT (30"x48"x36")
9	INSTALL T-400 CATV VAULT (36"x60"x36")
10	EXISTING T-400 CATV VAULT (36"x60"x36")
11	INSTALL T-600 CATV VAULT (48"x72"x36")
12	EXISTING T-600 CATV VAULT (48"x72"x36")
13	INSTALL NEW CATV PEDESTAL
14	EXISTING NEW CATV PEDESTAL
15	R&R S/W SLAB(S)
16	POTHOLE
17	SIDEWALK/DIRT TRENCH INSTALL WITH PULL
18	ASPHALT/STREET TRENCH INSTALL WITH PULL
19	PROPOSED BORE WITH PULL
20	EXISTING CATV CONDUIT(S)
21	PROPOSED OVERHEAD FIBER OPTIC CABLE OR COAX INSTALL
22	EXISTING OVERHEAD FIBER OPTIC CABLE OR COAX
23	U.G. FIBER/COAX PULL
24	RIGHT OF WAY LINE
25	LOT/PROPERTY LINE
26	EDGE OF PAVEMENT
27	EXISTING NVE PULL BOX
28	EXISTING TELCO PULL BOX
29	EXISTING TELCO MANHOLE
30	EXISTING TELCO POLE
31	EXISTING NVE POLE
32	EXISTING NVE TRANSMISSION POLE
33	EXISTING JOINT POLE
34	EXISTING JOINT POLE WITH TRANSFORMER
35	POLE ANCHOR
36	EXISTING NVE TRANSFORMER TRANSFORMER PAD
37	SNWA TEST STATION
38	COX POWER SUPPLY (49"x24"x52")
39	INSTALL RHINO CABINET
40	RISER POLE/QUADRANT DETAIL RISER OWNERSHIP NOTED
41	RAILROAD
42	EXISTING MANHOLE (SS),(SD),...ECT
43	1in CONDUIT LATERAL
44	STORMWATER ASSETS
45	

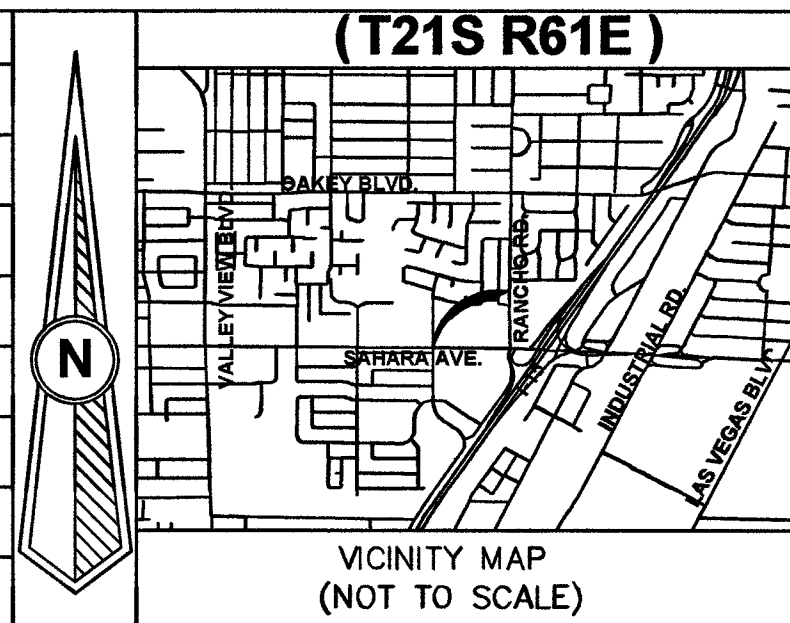

REVISIONS			
REV	DESCRIPTION	DATE	BY
1			
2			
ALL CONSTRUCTION AND MATERIALS SHALL BE IN ACCORDANCE WITH THE "UNIFORM STANDARD SPECIFICATIONS FOR PUBLIC WORKS CONSTRUCTION OFF-SITE IMPROVEMENTS, CLARK COUNTY AREA NEVADA" LATEST ISSUE; THE "UNIFORM STANDARD DRAWINGS FOR PUBLIC WORKS CONSTRUCTION, CLARK COUNTY AREA NEVADA" LATEST ISSUE; AND OTHER APPLICABLE APPROVED STANDARDS ISSUED BY THE CONTROLLING AGENCY; ALL LOCAL CITY CODES AND ORDINANCES APPLICABLE.

APPROVED FOR CONSTRUCTION
THIS APPROVAL IS FOR WORK IN CLV R/W OR CLV EASEMENT ONLY. OBTAINING PERMISSION OR EASEMENT FOR WORK SHOWN IN PRIVATE PROPERTY IS THE RESPONSIBILITY OF THE UTILITY.

Shawn Butts 12/27/18
APPROVAL DATE

PERMIT #	148336	DRAWN BY	MM	DATE	11/03/18	SCALE	1:20	NOTE	148336	PROJECT #	405201800000148336	TECH #	N/A	APPROVED BY	JASON ALEJANDRO
----------	--------	----------	----	------	----------	-------	------	------	--------	-----------	--------------------	--------	-----	-------------	-----------------


COX
1700 VEGAS DRIVE
LAS VEGAS, NEVADA 89106
PHONE: (702) 545-1606
FAX: (702) 545-2606

DISCLAIMER NOTE	
UTILITY LOCATIONS SHOWN HEREON ARE APPROXIMATE ONLY. IT SHALL BE THE CONTRACTOR'S RESPONSIBILITY TO DETERMINE THE EXACT HORIZONTAL AND VERTICAL LOCATION OF ALL EXISTING UNDERGROUND AND OVERHEAD UTILITIES PRIOR TO COMMENCING CONSTRUCTION. NO REPRESENTATION IS MADE THAT ALL EXISTING UTILITIES ARE SHOWN HEREON. THE ENGINEER ASSUMES NO RESPONSIBILITY FOR UTILITIES NOT SHOWN OR UTILITIES NOT SHOWN IN THEIR PROPER LOCATIONS.	
TOTAL BORE	490'
TOTAL DIRT TRENCH	0'
TOTAL ASPHALT TRENCH	62'
TOTAL TRENCH	62'
TOTAL S/W PANELS	4
TOTAL LINEAR FOOTAGE	20'

CITY OF LAS VEGAS
333 N. RANCHO DRIVE
LAS VEGAS, NEVADA 89106
(702) 229-6885

THE BORING COMPANY

PROJECT LOCATION: SAHARA AVE & RICHFIELD AVE
SUB-CONTRACTOR:
SHEET No: **2**
Sheet 2 of 4

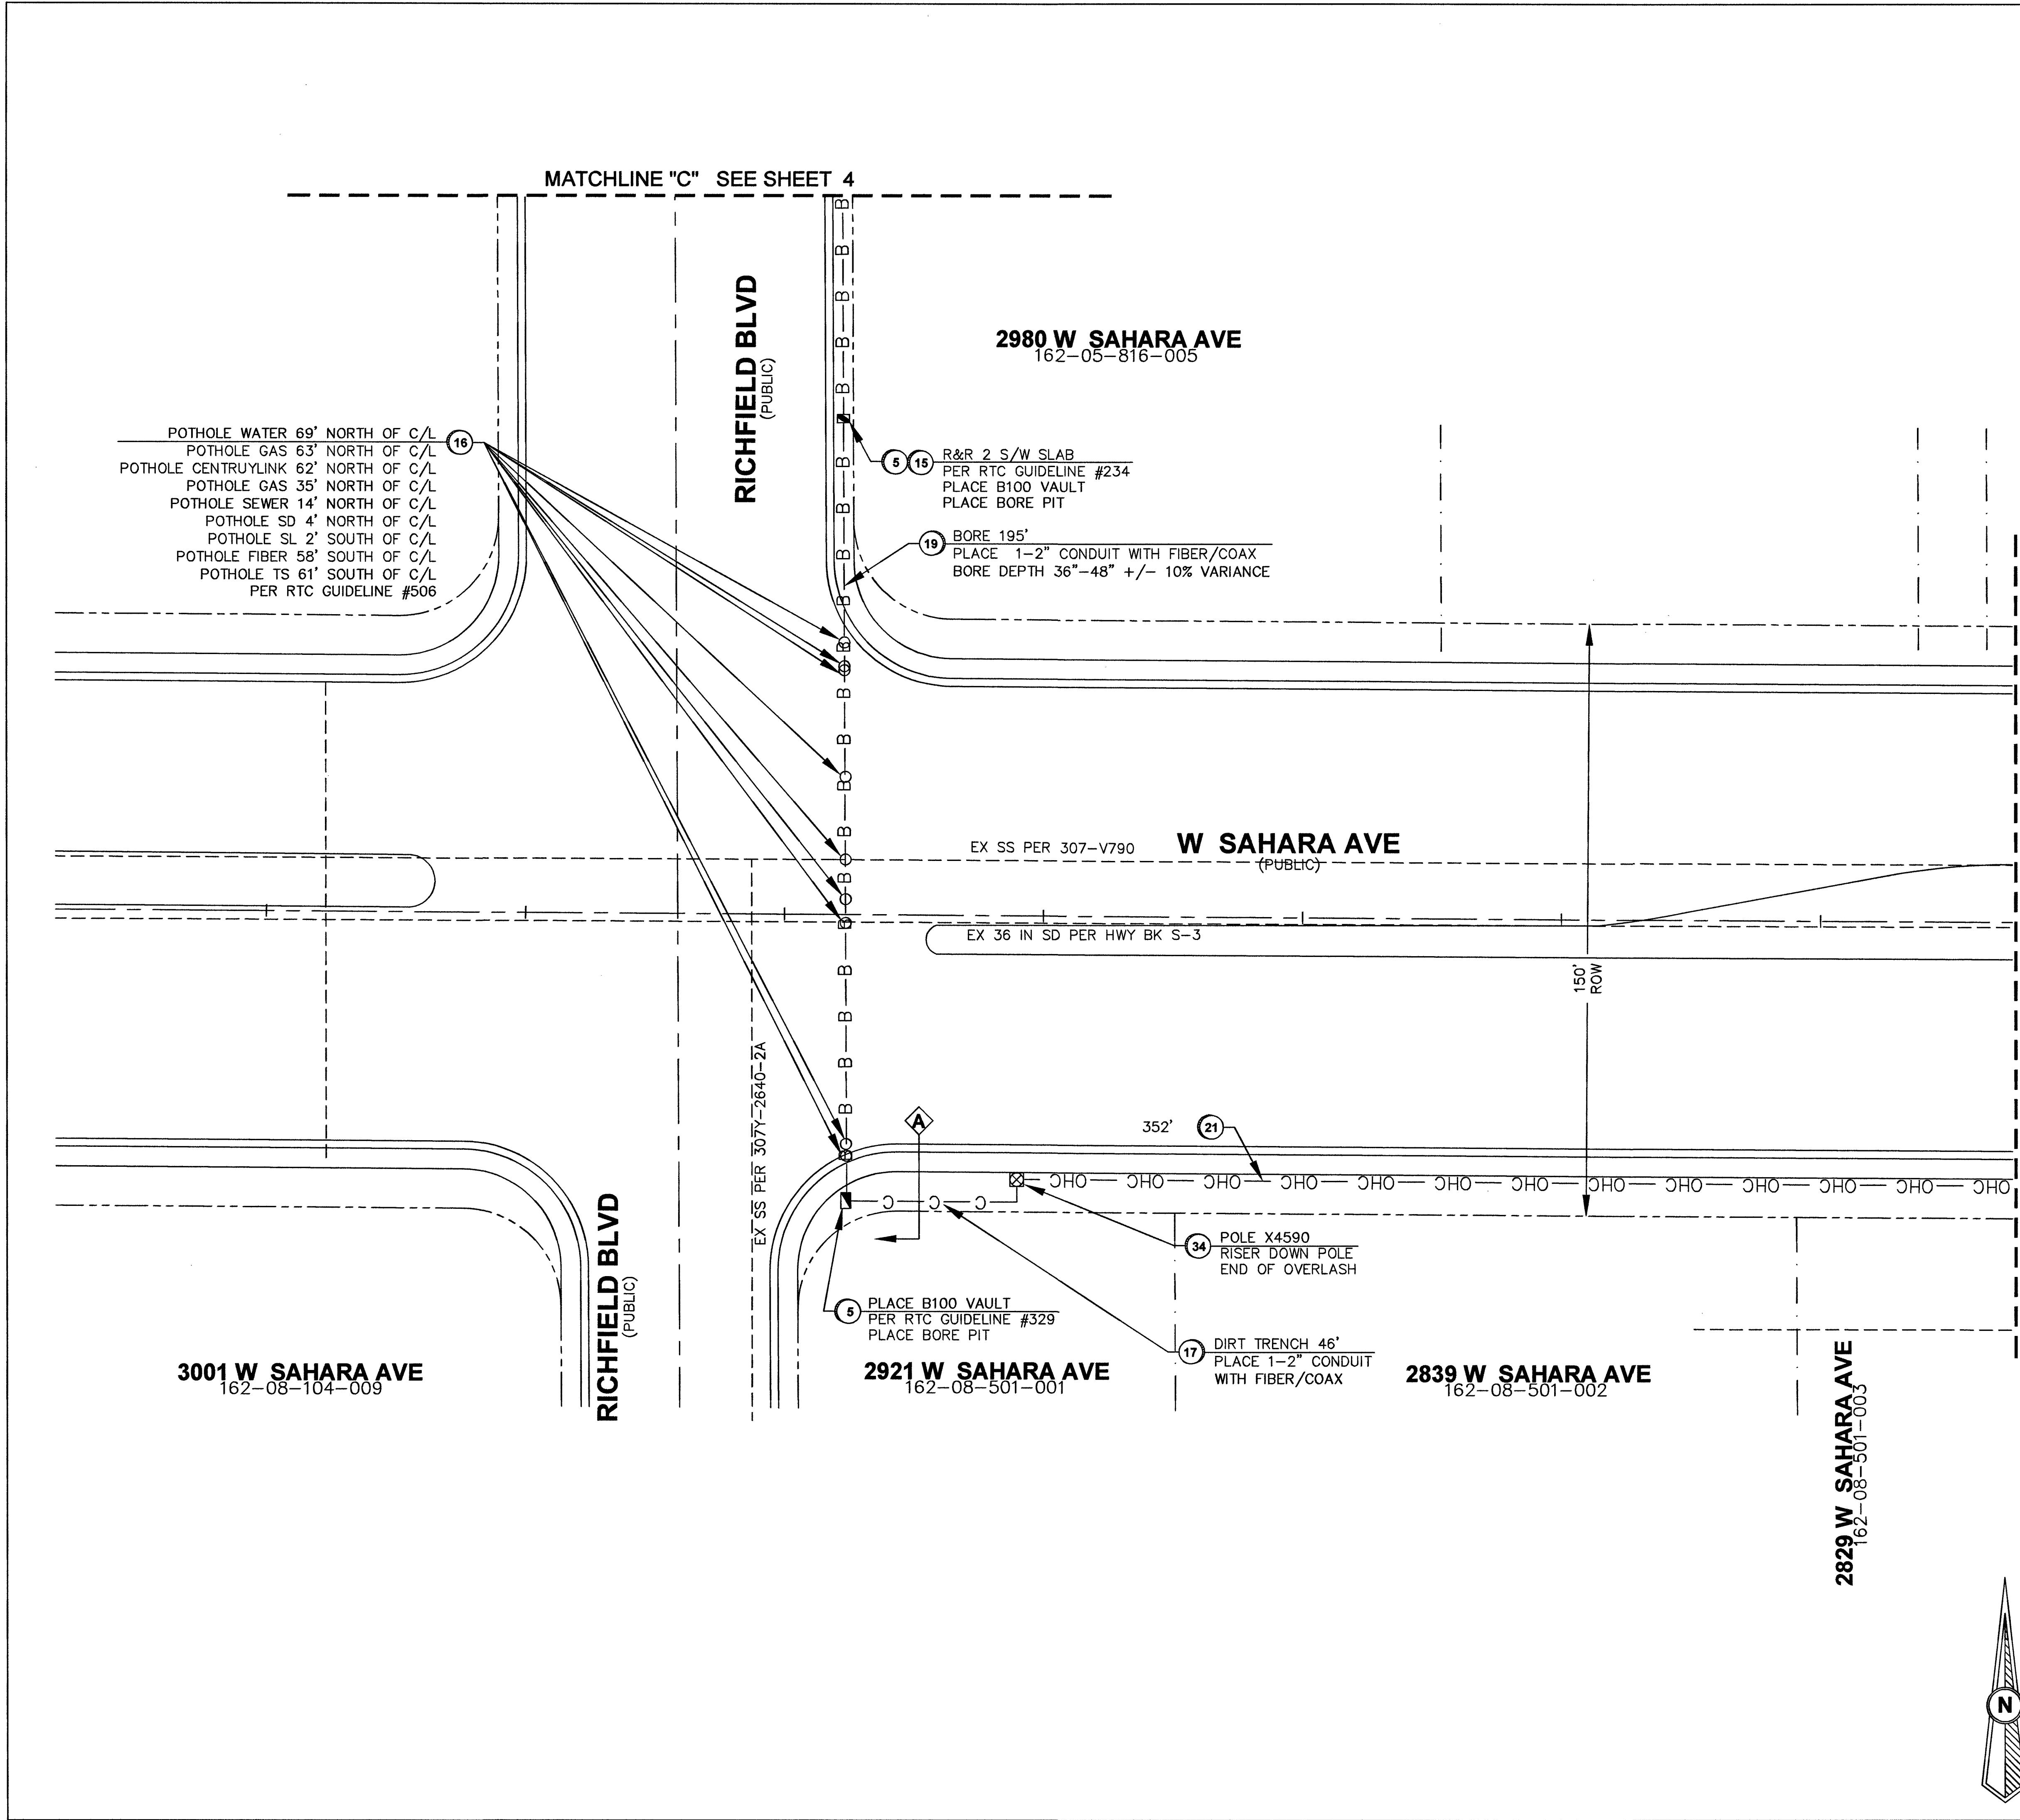

1

2

3

4

5

6

7

8

9

10

11

12

13

14

15

16

17

18

19

20

21

22

23

24

25

26

27

28

29

30

31

32

33

34

35

36

37

38

39

40

41

42

43

44

45

LEGEND

INSTALL B-36 PULL BOX (24"x36"x24")

EXISTING B-36 PULL BOX (24"x36"x24")

INSTALL B-50 PULL BOX (13"x24"x24")

EXISTING B-50 PULL BOX (13"x24"x24")

INSTALL B-100 PULL BOX (24"x36"x24")

EXISTING B-100 PULL BOX (24"x36"x24")

INSTALL T-200 CATV VAULT (30"x48"x36")

EXISTING T-200 CATV VAULT (30"x48"x36")

INSTALL T-400 CATV VAULT (36"x60"x36")

EXISTING T-400 CATV VAULT (36"x60"x36")

INSTALL T-600 CATV VAULT (48"x72"x36")

EXISTING T-600 CATV VAULT (48"x72"x36")

INSTALL NEW CATV PEDESTAL

EXISTING NEW CATV PEDESTAL

R&R S/W SLAB(S)

POTHOLE

SIDEWALK/DIRT TRENCH INSTALL WITH PULL

ASPHALT/STREET TRENCH INSTALL WITH PULL

PROPOSED BORE WITH PULL

EXISTING CATV CONDUIT(S)

PROPOSED OVERHEAD FIBER OPTIC CABLE OR COAX INSTALL

EXISTING OVERHEAD FIBER OPTIC CABLE OR COAX

U.G. FIBER/COAX PULL

RIGHT OF WAY LINE

LOT/PROPERTY LINE

EDGE OF PAVEMENT

EXISTING NVE PULL BOX

EXISTING TELCO PULL BOX

EXISTING TELCO MANHOLE

EXISTING TELCO POLE

EXISTING NVE POLE

EXISTING NVE TRANSMISSION POLE

EXISTING JOINT POLE

EXISTING JOINT POLE WITH TRANSFORMER

POLE ANCHOR

EXISTING NVE TRANSFORMER TRANSFORMER PAD

SNWA TEST STATION

COX POWER SUPPLY (49"x24"x52")

INSTALL RHINO CABINET

RISE POLE/QUADRANT DETAIL RISE POLE OWNERSHIP NOTED

RAILROAD

EXISTING MANHOLE (SS),(SD),...ECT

1in CONDUIT LATERAL

STORMWATER ASSETS

DISCLAIMER NOTE

UTILITY LOCATIONS SHOWN HEREON ARE APPROXIMATE ONLY. IT SHALL BE THE CONTRACTOR'S RESPONSIBILITY TO DETERMINE THE EXACT HORIZONTAL AND VERTICAL LOCATION OF ALL EXISTING UNDERGROUND AND OVERHEAD UTILITIES PRIOR TO COMMENCING CONSTRUCTION. NO REPRESENTATION IS MADE THAT ALL EXISTING UTILITIES ARE SHOWN HEREON. THE ENGINEER ASSUMES NO RESPONSIBILITY FOR UTILITIES NOT SHOWN OR UTILITIES NOT SHOWN IN THEIR PROPER LOCATIONS.

AVOID CUTTING UNDERGROUND UTILITY LINES. IT'S COSTLY. CALL BEFORE YOU DIG OR 1-800-227-2600 UNDERGROUND SERVICE (USA)

AVOID OVERHEAD POWER LINE CONTACT. CALL BEFORE YOU OVERHEAD 1-702-227-2929 NEVADA POWER ENVIRONMENT AND SAFETY SERVICE DEPARTMENT

TOTAL BORE

TOTAL DIRT TRENCH

TOTAL ASPHALT TRENCH

TOTAL TRENCH

SIDEWALK REMOVAL/REPAIR

TOTAL S/W PANELS

TOTAL LINEAR FOOTAGE

490'

62'

62'

4

20'

(T21S R61E)

VICINITY MAP (NOT TO SCALE)

REVISIONS

REV	DESCRIPTION	DATE	BY
1			
2			
ALL CONSTRUCTION AND MATERIALS SHALL BE IN ACCORDANCE WITH THE "UNIFORM STANDARD SPECIFICATIONS FOR PUBLIC WORKS CONSTRUCTION OFF-SITE IMPROVEMENTS, CLARK COUNTY AREA NEVADA" LATEST ISSUE; THE "UNIFORM STANDARD DRAWINGS FOR PUBLIC WORKS CONSTRUCTION, CLARK COUNTY AREA NEVADA" LATEST ISSUE; AND OTHER APPLICABLE APPROVED STANDARDS ISSUED BY THE CONTROLLING AGENCY; ALL LOCAL CITY CODES AND ORDINANCES APPLICABLE.

APPROVED FOR CONSTRUCTION

THIS APPROVAL IS FOR WORK IN CLV R/W OR CLV EASEMENT ONLY. OBTAINING PERMISSION OR EASEMENT FOR WORK SHOWN IN PRIVATE PROPERTY IS THE RESPONSIBILITY OF THE UTILITY.

APPROVAL

12/27/18

DATE

PERMIT #

148336

DRAWN BY:

MM

DATE:

11/03/18

SCALE:

1:20

NOTE:

148336

PROJECT #:

405201800000148336

TECH #:

N/A

APPROVED BY:

JASON ALEJANDRO

CITY/ENTITY:

CITY OF LAS VEGAS

333 N. RANCHO DRIVE

LAS VEGAS, NEVADA 89106

(702) 229-6885

PROJECT LOCATION:

SAHARA AVE & RICHFIELD AVE

SUB-CONTRACTOR:


THE BORING COMPANY

ENTITY NOTES:

SHEET No:

3

Sheet 3 of 4

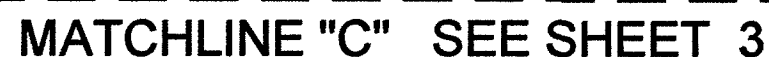TrueNet# 13361