


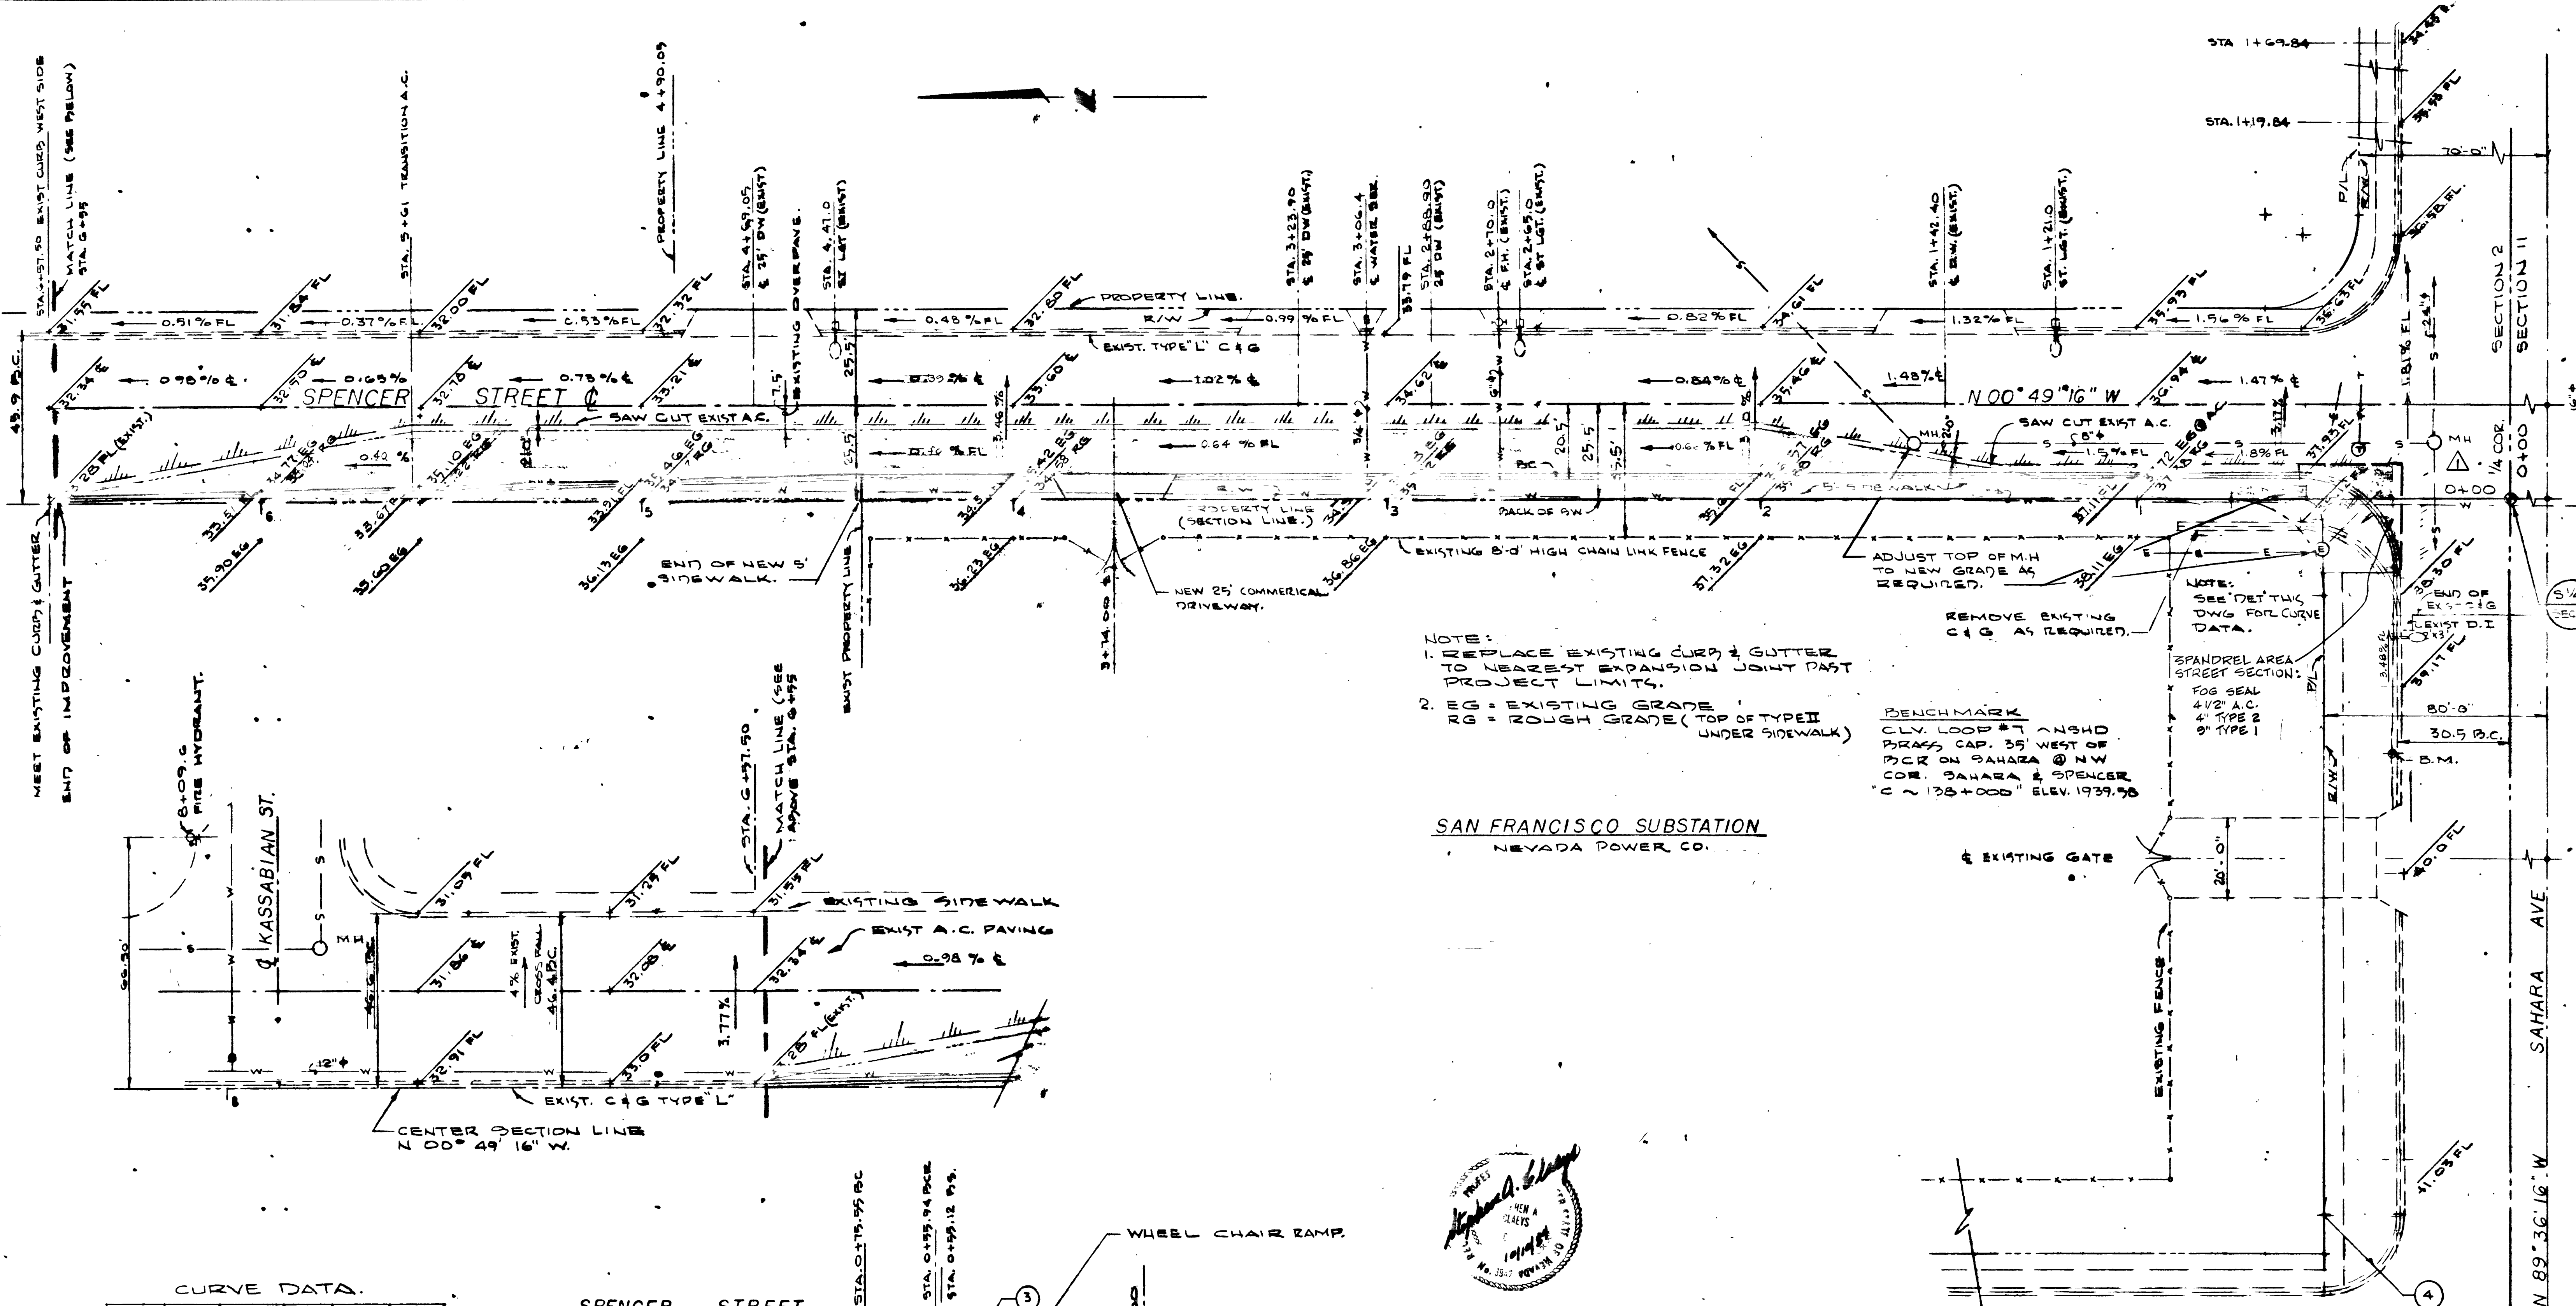

- NOTE:
1. REPLACE EXISTING CURB & GUTTER TO NEAREST EXPANSION JOINT PAST PROJECT LIMITS.
 2. EG = EXISTING GRADE
RG = ROUGH GRADE (TOP OF TYPE II UNDER SIDEWALK)

BENCHMARK
CLV. LOOP #7 ANSHO
PRASS. CAP. 35' WEST OF
PCR ON SAHARA @ NW
COR. SAHARA & SPENCER
"C" 138+000" ELEV. 1939.98


NOTE:
SEE DETAIL
DWG FOR CURVE
DATA.
SPANDREL AREA
STREET SECTION:
FOG SEAL
4 1/2" A.C.
4" TYPE 2
9" TYPE 1

SAN FRANCISCO SUBSTATION
NEVADA POWER CO.

EXISTING GATE

CURVE DATA.

NO.	TYPE	Δ	R	L	T
1	B.C.	91°13'00"	25'	39.80'	25.54'
2	P.C.	91°13'00"	25'	39.80'	25.54'
3	P.S.	91°13'00"	25'	39.80'	25.54'
4	P.C.	89°30'26"	20'	31.24'	19.83'

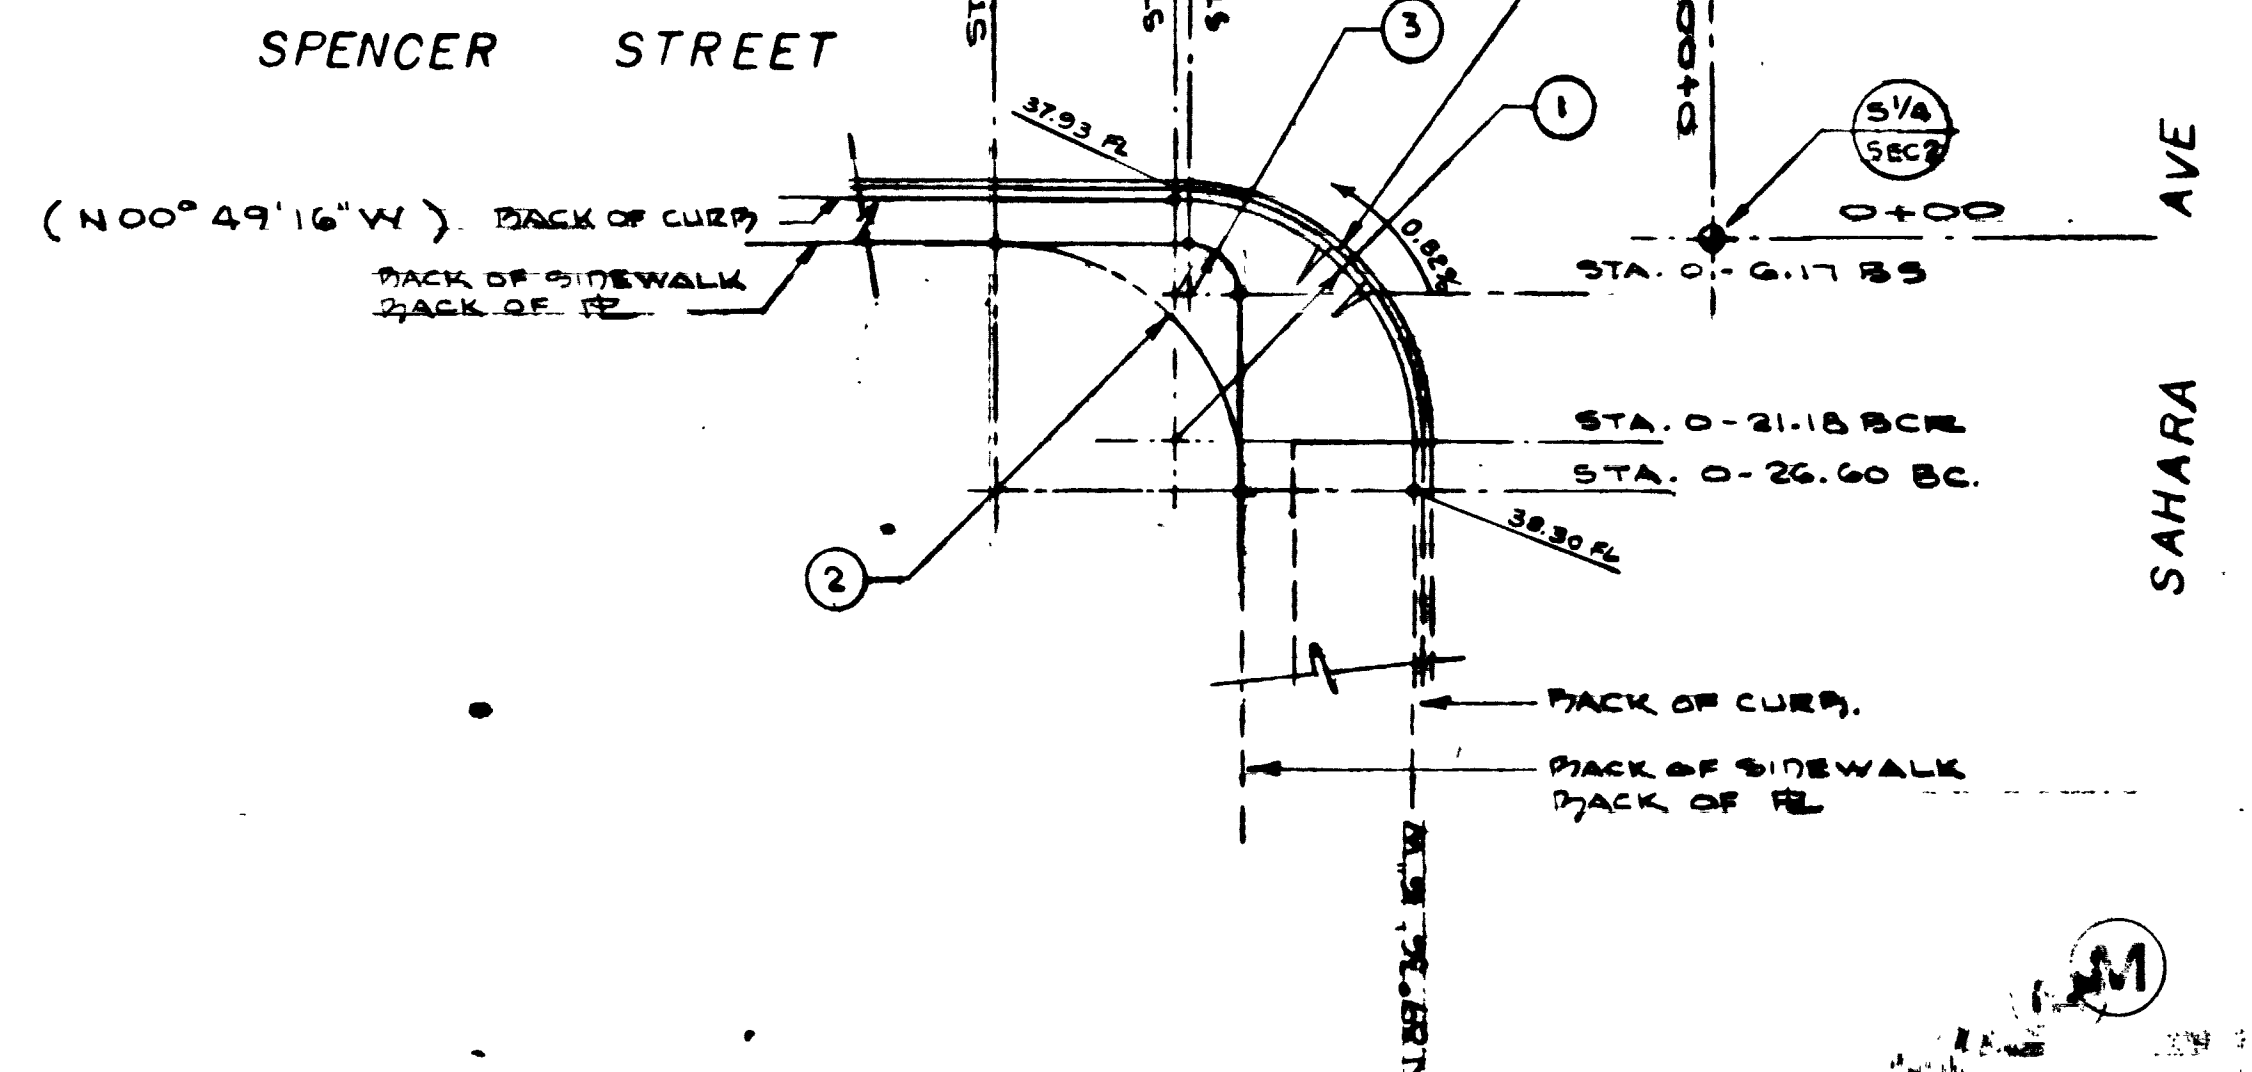

APPROVALS

CLV. CITY ENGINEER

CLV. TRAFFIC ENGINEER

CLV. QUALITY CONTROL

CLV. SAUT DEVELOPMENT & FLOOD CONTROL

DATE

NOTE: ALL CONSTRUCTION WORK TO BE PERFORMED IN ACCORDANCE WITH THE UNIFORM STANDARD SPECIFICATIONS FOR PUBLIC WORKS CONSTRUCTION - OFF SITE IMPROVEMENTS CLARK COUNTY AREA NEVADA & STANDARD DRAWINGS OF THE CITY OF LAS VEGAS.

NEVADA POWER COMPANY LAS VEGAS, NEVADA		DRAWN	
SAN FRANCISCO 69/12 KV SUBSTATION		CHECKED	
STREET IMPROVEMENT FOR SPENCER ST.		APPD.	
CITY OF LAS VEGAS-CLARK COUNTY NEVADA.		PHASING	
DWG NO. 431.24E-12-6		SHT NO. 1 OF 2	
WD NO. S 46794-107-362		SCALE: 1" = 20'-0"	

NO.	WO.	DATE	BY	CHKD	APPD	TO	DATE	DATE	BY
REVISIONS									
PRINTS ISSUED									
ENG. RECORD									