




841

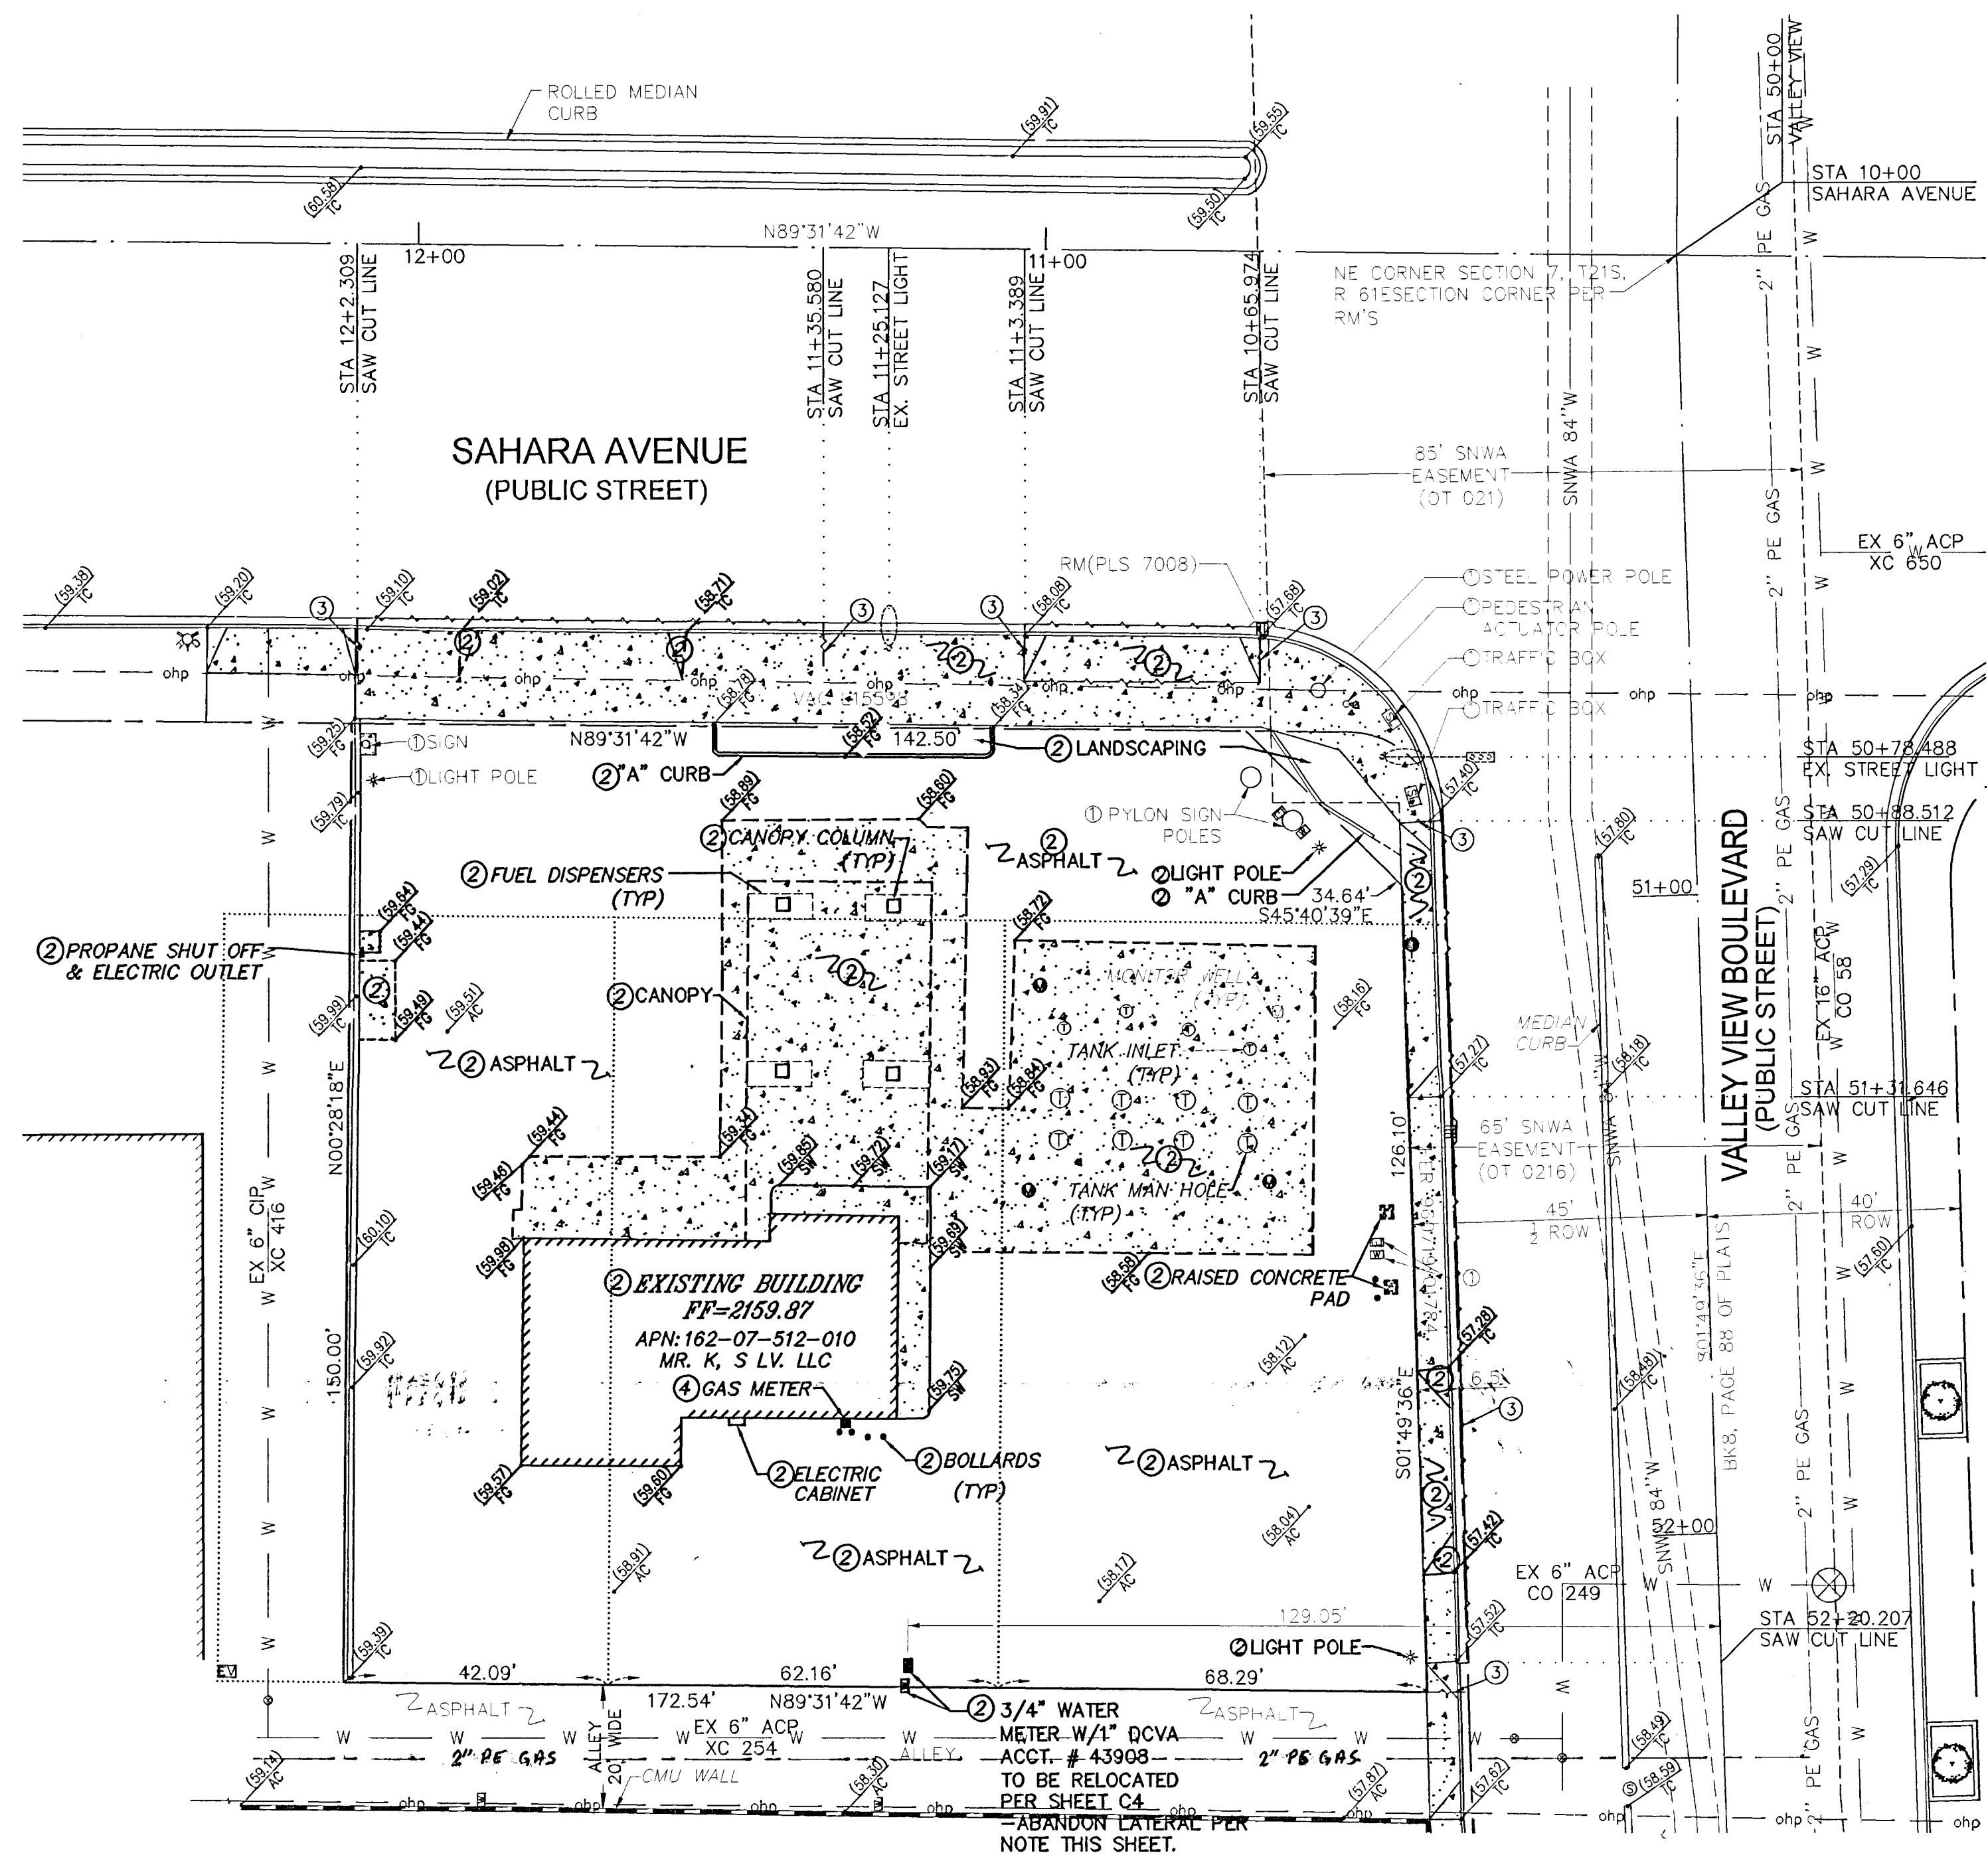

Call before you Dig
Avoid hitting overhead power lines. It's costly.
CALL 1-702-227-2929

Call 811
Avoid cutting underground utility lines. It's costly.
1-800-227-2600
CLARK COUNTY TRAFFIC OPERATIONS
1-702-455-7544

Call before you Dig
Avoid hitting underground utility lines. It's costly.
CALL 1-702-455-7511
CLARK COUNTY TRAFFIC OPERATIONS
1-702-455-7544

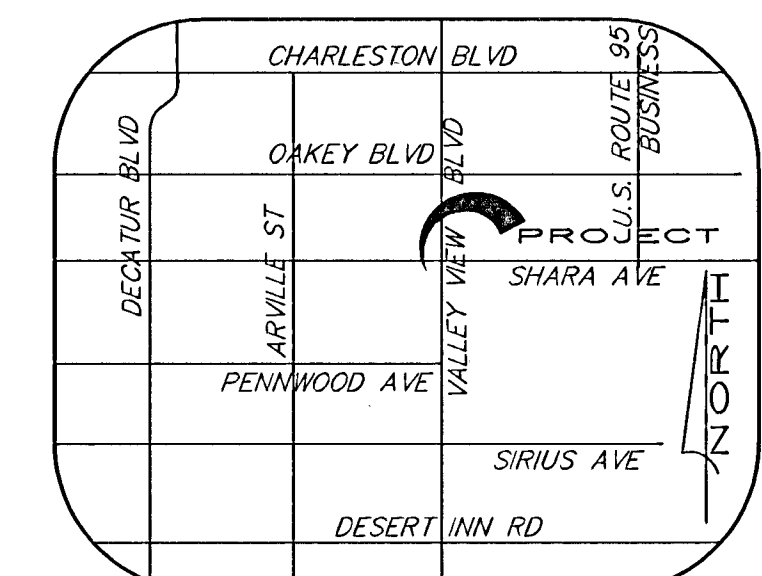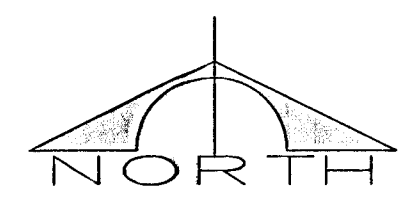

VICINITY MAP:
N.T.S.

DEMOLITION NOTES :

- 1 TO REMAIN (PROTECT IN PLACE)
- 2 TO BE REMOVED
- 3 SAW CUT LINE
- 4 TO BE RELOCATED

LVWD NOTE:-
ABANDONMENT OF EXISTING SERVICE(S)-2" AND SMALLER

THE CONTRACTOR SHALL NOTIFY THE INSPECTION DIVISION AT THE LVWD (702-258-3227) 48 HOURS PRIOR TO THE REQUESTED REMOVAL TIME TO ALLOW THE DISTRICT TO TAKE THE FINAL METER READING. AFTER THE FINAL READING THE CONTRACTOR MAY THEN BEGIN REMOVAL PROCEDURES FOR THE AFFECTED SERVICE AS FOLLOWS: EXISTING SERVICE LATERALS THAT ARE TO BE ABANDONED FROM THE EXISTING WATER MAINS SHALL HAVE THE CORPORATION STOPS TURNED OFF AT THE MAIN, A MINIMUM OF TWELVE (12) INCHES OF THE LATERAL CUT OUT NEAR THE CORPORATION STOPS, AND A BRASS CAP INSTALLED ON THE CORPORATION STOP. IF THE CORPORATION STOP IS DAMAGED BEYOND REPAIR OR PULLED FROM THE EXISTING WATER MAIN, THE MAIN SHALL BE REPAIRED AT THE CONTRACTOR'S EXPENSE, IN A MANNER APPROVED BY THE DISTRICT. IF THE CORPORATION STOP IS NOT WATER TIGHT, THE CONTRACTOR SHALL NOTIFY LVWD COMMUNICATION SUPPORT CENTER AT (702-258-7171) FOR FURTHER DIRECTION. THE EXISTING METER(S) SHALL BE REMOVED AND DELIVERED TO THE DISTRICT. THE CONTRACTOR SHALL REMOVE THE EXISTING SERVICE METER BOX AND APPURTENANCES, FILL AND GRADE ANY AND ALL RESULTING VOIDS, AND REPLACE OR RESTORE TO ORIGINAL CONDITIONS OR BETTER, ALL LANDSCAPING IRRIGATION SYSTEMS, CONCRETE, SIDEWALKS, ASPHALT, OR ANY OTHER ITEMS DAMAGED OR REMOVED DURING THE REMOVAL OF THE EXISTING SERVICE METER BOX.

APPROVED FOR CONSTRUCTION

Joseph Morgan
ENGINEERING SERVICES MANAGER, LAS VEGAS VALLEY WATER DISTRICT
PROJECT NO. 117013 DATE: 1/23/12

SNWA CONSTRUCTION NOTES:


1. CONTRACTOR SHALL FIELD LOCATE AND PROTECT ALL SNWA/SNWS APPURTENANCES INCLUDING, BUT NOT LIMITED TO AV/AR, ACCESS MANWAYS AND CATHODIC PROTECTION SYSTEMS. ALL ABOVE GROUND STRUCTURES AND AT GRADE STRUCTURES MUST BE ADJUSTED TO NEW GRADE AT CONTRACTOR'S EXPENSE. CATHODIC PROTECTION TEST STATIONS, RECTIFIERS, AND AV/AR,S MUST BE RELOCATED TO THE SIDEWALK PER SNWA STANDARDS AND AT THE CONTRACTOR'S EXPENSE. CONTRACTOR TO NOTIFY SOUTHERN NEVADA WATER AUTHORITY, DEVELOPMENT PLAN REVIEW, AT (702) 862-3444 AT LEAST 48 HOURS PRIOR TO CONSTRUCTION ACTIVITY
2. THIS DATA MAY BE BASED ON THE NATIONAL GEODETIC VERTICAL DATUM OF 1929. IT IS THE ENGINEER'S RESPONSIBILITY TO ENSURE THAT THIS DATA IS CONVERTED TO THE APPROPRIATE DATUM BEFORE USING SAID DATA.

D. SHAPIRO
SOUTHERN NEVADA WATER AUTHORITY DPR 2011-0103 DATE: 1/15/12

SNWA APPROVAL IS VALID FOR ONE (1) YEAR FROM SIGNATURE DATE. IF CONSTRUCTION WITHIN THE EASMENT OR RESTRICTED PIPE SAFETY ZONE IS NOT COMPLETE, PLANS MUST BE RE-SUBMITTED TO SNWA FOR APPROVAL.


LEGEND:

- FIRE HYDRANT
- WATER VALVE
- SEWER MANHOLE
- ELECTRIC MANHOLE
- ELECTRIC TRANSFORMER BOX
- ELECTRIC METER
- ELECTRIC VAULT
- TELEPHONE MANHOLE
- TELEPHONE VAULT
- TRAFFIC SIGNAL VAULT
- STREET LIGHT VAULT
- SIDEWALK LIGHT
- TRAFFIC SIGNAL
- TRAFFIC SIGN
- GAS VALVE
- CHAIN LINK FENCE
- BLOCK WALL
- PROPERTY LINE
- ADJACENT PROPERTY
- CENTERLINE
- OVER HEAD POWER LINE
- EXISTING CONTOURS
- EXISTING OVERHEAD POWER LINE
- EXISTING FENCE
- EXISTING BLOCK WALL
- PROPERTY LINE
- CENTER LINE
- FLOW DIRECTION & PERCENT
- HANDICAP ACCESSIBLE ROUTE
- EXISTING GROUND ELEVATION
- FINISHED FLOOR ELEVATION
- CENTER LINE ELEVATION
- TOP OF CURB ELEVATION
- FLOW LINE ELEVATION
- FINISHED SURFACE ELEVATION
- FINISHED GRADE ELEVATION
- HIGH POINT ELEVATION
- CURB GUTTER AND SIDEWALK
- EDGE OF PAVEMENT ELEVATION
- ASPHALT CONC. ELEVATION
- EASEMENT LINE
- GRADE BREAK
- SIGHT VISIBILITY ZONES (SVZ)
- SAWCUT LINE
- EXISTING EDGE OF PAVEMENT
- EXISTING CENTER LINE ELEVATION
- EXISTING TOP OF CURB ELEVATION
- EXISTING ASPHALT CONC. ELEVATION
- EXISTING EDGE OF PAVEMENT ELEVATION
- EXISTING FINISH GRADE ELEVATION
- EXISTING FLOW LINE ELEVATION
- EXISTING STREET LIGHT
- PROPOSED STREET LIGHT
- BUS TURNOUT BY CITY OF LAS VEGAS

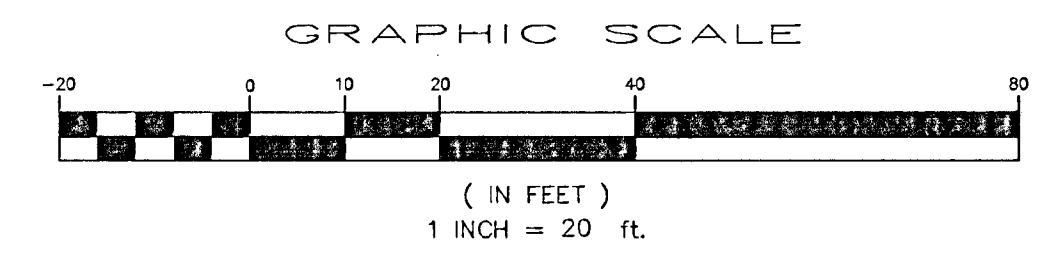

APN 162-07-512-010

Continental Development Consultants, Inc.

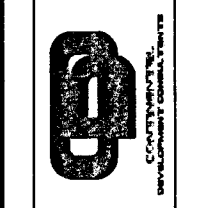

7473 W Lake Mead Blvd, Ste 100, Las Vegas, NV 89128
Phone (702)287-0947

Civil Engineering - Land Planning and Zoning Entitlements •
Building Design and Improvements - Construction Consulting

DEMOLITION PLAN

ARCO AM/PM

3701 W SAHARA AVENUE

CITY OF LAS VEGAS, NEVADA 89102

TITLE



DATE: 12/09/2011
JOB: 11-004
DWG BY: JSC
CHK BY: SPS

C2
SHEET
3 OF 8

H42607
107V5740