

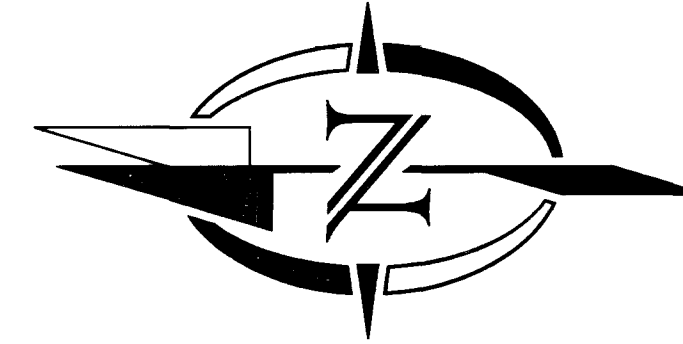


SAHARA AVENUE
PUBLIC

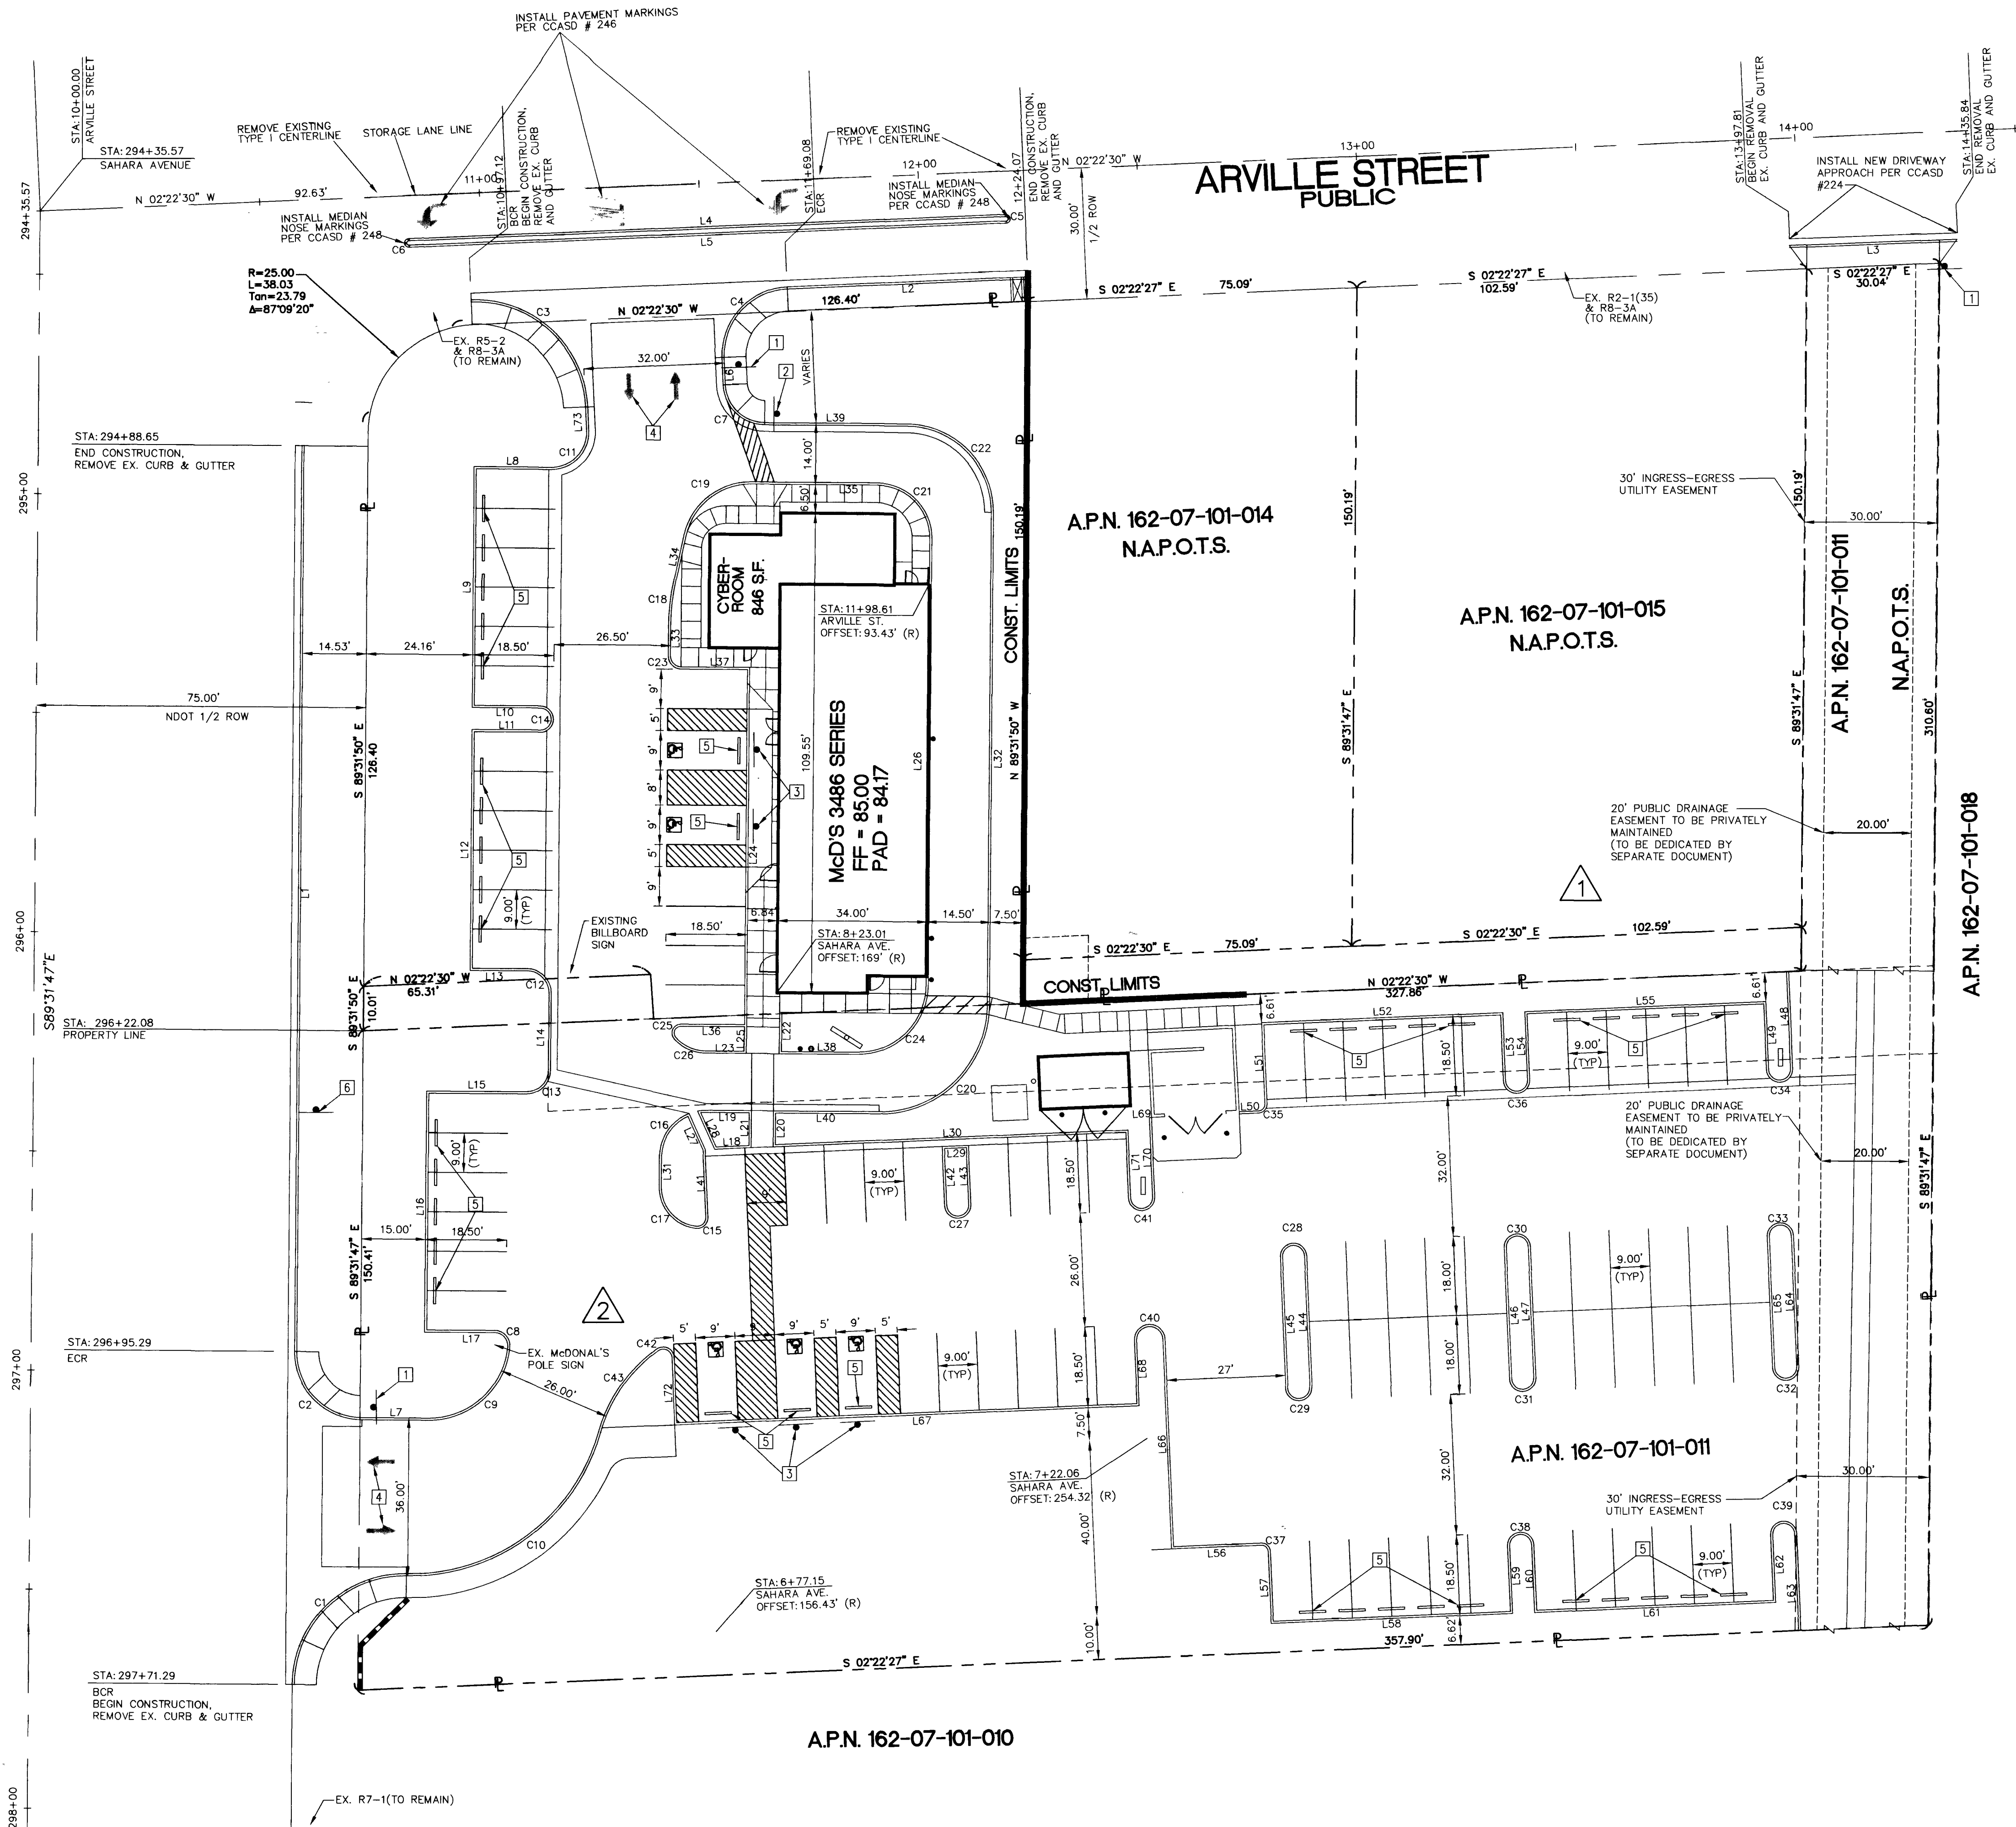

GRAPHIC SCALE

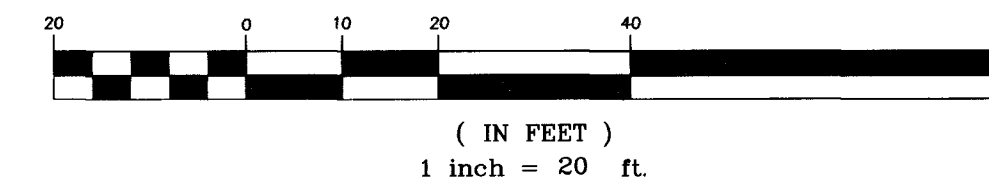

LEGEND

- CONCRETE PAVEMENT AREA PER DETAIL ON SHEET C8
- AC PAVEMENT (AUTO) PER DETAIL ON SHEET C8
- AC PAVEMENT (TRUCK) PER DETAIL ON SHEET C8

BASIS OF BEARING

NORTH 02°22'30" WEST, BEING THE EAST LINE OF THE NORTHWEST QUARTER (NW 1/4) OF SECTION 7, TOWNSHIP 21 SOUTH, RANGE 61 EAST, M.D.M., AS SHOWN IN FILE 38, PAGE 7 OF SURVEYS ON FILE AT THE CLARK COUNTY RECORDERS OFFICE.

CONSTRUCTION NOTES

- INSTALL 30" R3-1 SIGN
- INSTALL R5-1 SIGN
- INSTALL R 7-8 HANDICAP PARKING SIGN
- INSTALL PAVEMENT MARKINGS PER DETAIL ON SHEET C8
- INSTALL PRECAST BUMPER BLOCK PER CCASD #238 OR AS APPROVED BY CIVIL ENGINEER
- INSTALL R7-1 SIGN

NOTE:

"NDOT PERMIT REQUIRED FOR WORK IN NDOT ROW."

CURVE TABLE

CURVE	RADIUS	LENGTH	TANGENT	DELTA
C1	25.00	39.56	25.29	90°39'34"
C2	15.00	23.58	15.01	90°31'14"
C3	25.00	39.24	24.97	89°55'27"
C4	15.00	23.56	15.00	90°00'00"
C5	0.50	1.57	INFINITE	180°00'00"
C6	0.50	1.57	INFINITE	180°00'00"
C7	9.00	13.69	8.56	87°09'20"
C8	3.00	4.98	3.28	95°02'11"
C9	18.00	26.68	16.47	84°54'35"
C10	45.00	59.12	34.70	75°16'03"
C11	8.00	12.96	8.41	92°50'40"
C12	5.00	7.85	5.00	90°00'00"
C13	5.00	7.85	5.00	90°00'00"
C14	2.50	7.85	INFINITE	180°00'00"
C15	2.00	3.49	2.38	89°50'34"
C16	10.00	11.48	6.46	85°45'26"
C17	9.00	13.04	7.96	83°00'06"
C18	50.00	10.45	5.25	11°58'47"
C19	15.00	20.43	12.15	78°01'13"
C20	25.00	39.27	25.00	90°00'00"
C21	12.00	18.85	12.00	90°00'00"
C22	20.00	31.42	20.00	90°00'00"
C23	2.50	3.93	2.50	90°00'00"
C24	15.50	24.35	15.50	90°00'01"
C25	1.50	3.48	3.45	133°01'23"
C26	9.50	7.79	4.13	46°38'40"
C27	2.50	7.85	INFINITE	180°00'00"
C28	2.50	7.85	INFINITE	180°00'00"
C29	2.50	7.85	INFINITE	180°00'00"
C30	2.50	7.85	INFINITE	180°00'00"
C31	2.50	7.85	INFINITE	180°00'00"
C32	2.50	7.85	INFINITE	180°00'00"
C33	2.50	7.85	INFINITE	180°00'00"
C34	2.50	7.85	INFINITE	180°00'00"
C35	1.50	2.36	1.50	90°00'00"
C36	2.50	7.85	INFINITE	180°00'00"
C37	1.50	2.36	1.50	90°00'00"
C38	2.50	7.85	INFINITE	180°00'00"
C39	2.50	7.85	INFINITE	180°00'00"
C40	3.00	9.42	INFINITE	180°00'00"
C41	2.50	4.32	3.74	123°43'43"
C42	35.00	23.24	12.06	38°02'11"

LINE TABLE


LINE	LENGTH	BEARING
L1	206.66	N89°31'47"W
L2	54.98	N02°22'30"W
L3	38.04	N02°04'33"W
L4	136.00	N02°20'58"W
L5	136.00	N02°20'58"W
L6	6.24	N87°37'30"E
L7	15.03	N00°24'59"E
L8	17.53	N00°28'10"E
L9	55.00	N89°31'50"W
L10	15.50	N00°28'10"E
L11	15.50	N00°28'10"E
L12	55.00	N89°31'50"W
L13	13.00	N00°28'10"E
L14	17.53	N89°31'50"W
L15	22.66	N00°28'13"E
L16	55.00	N89°31'47"W
L17	15.94	N00°28'13"E
L18	7.48	N02°22'27"W
L19	11.03	N00°28'10"E
L20	7.18	N89°31'50"W
L21	7.47	N89°31'50"W
L22	8.93	N89°31'50"W
L23	8.75	N00°28'10"E
L24	82.00	N89°31'50"W
L25	5.54	N89°31'50"W
L26	101.96	N89°31'50"W
L27	8.46	N66°05'47"E
L28	8.61	N66°05'47"E
L29	5.00	N02°22'27"W
L30	80.52	N02°22'27"W
L31	7.02	N89°31'47"W
L32	112.46	N89°31'50"W
L33	6.60	N89°31'50"W
L34	10.79	N77°33'03"W
L35	28.84	N00°28'10"E
L36	14.49	N00°28'10"E
L37	15.50	N00°28'10"E
L38	17.36	N00°28'10"E
L39	32.33	N00°28'10"E
L40	23.60	N00°28'10"E
L41	15.30	N87°37'33"E
L42	13.00	N87°37'33"E
L43	13.00	N87°37'33"E
L44	30.00	N87°37'33"E
L45	30.00	N87°37'33"E
L46	30.00	N87°37'33"E
L47	30.00	N87°37'33"E
L48	22.11	N87°37'33"E
L49	15.50	N87°37'33"E
L50	4.43	N02°22'27"W
L51	18.50	N87°37'33"E
L52	55.00	N02°22'27"W
L53	15.50	N87°37'33"E
L54	15.50	N87°37'33"E
L55	55.00	N02°22'27"W
L56	20.50	N02°22'27"W
L57	16.50	N87°37'33"E
L58	55.00	N02°22'27"W
L59	15.50	N87°37'33"E
L60	15.50	N87°37'33"E
L61	55.00	N02°22'27"W
L62	15.50	N87°37'33"E
L63	22.11	N87°37'33"E
L64	30.00	N87°37'33"E
L65	30.00	N87°37'33"E
L66	47.88	N87°37'33"E
L67	106.00	N02°22'27"W
L68	15.00	N87°37'33"E
L69	0.50	N02°22'27"W
L70	18.12	N87°37'33"E
L71	15.50	N87°37'33"E
L72	15.45	N87°37'33"E
L73	5.40	N87°37'30"E

Call before you Dig.
1-800-227-2600
UNDERGROUND SERVICE (USA)

Call before you Dig.
1-702-227-2929

McDONALD'S AT
SAHARA AND ARVILLE

HORIZONTAL CONTROL

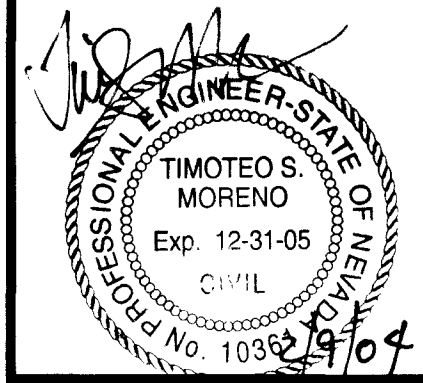

SHEET
C4

4 OF 8 SHEETS
DRAWING NO.
107-V3588

SCALE:	1"=20'
DRAWN BY:	TT
DESIGNED BY:	WLV
CHECKED BY:	WLV
SUBMITAL DATE:	
REV. #	DATE
BY	
DESCRIPTION	
REVISION APPROVAL BLOCK	

McDonald's
2480 E. Tompkins Ave.
Suite # 232
Las Vegas, NV 89121
phone: 702.456.4664
fax: 702.456.4919

McDonald's
432 NORTH 44TH STREET, STE. 350
PHOENIX, AZ 85008

INTEGRITY
ENGINEERING