



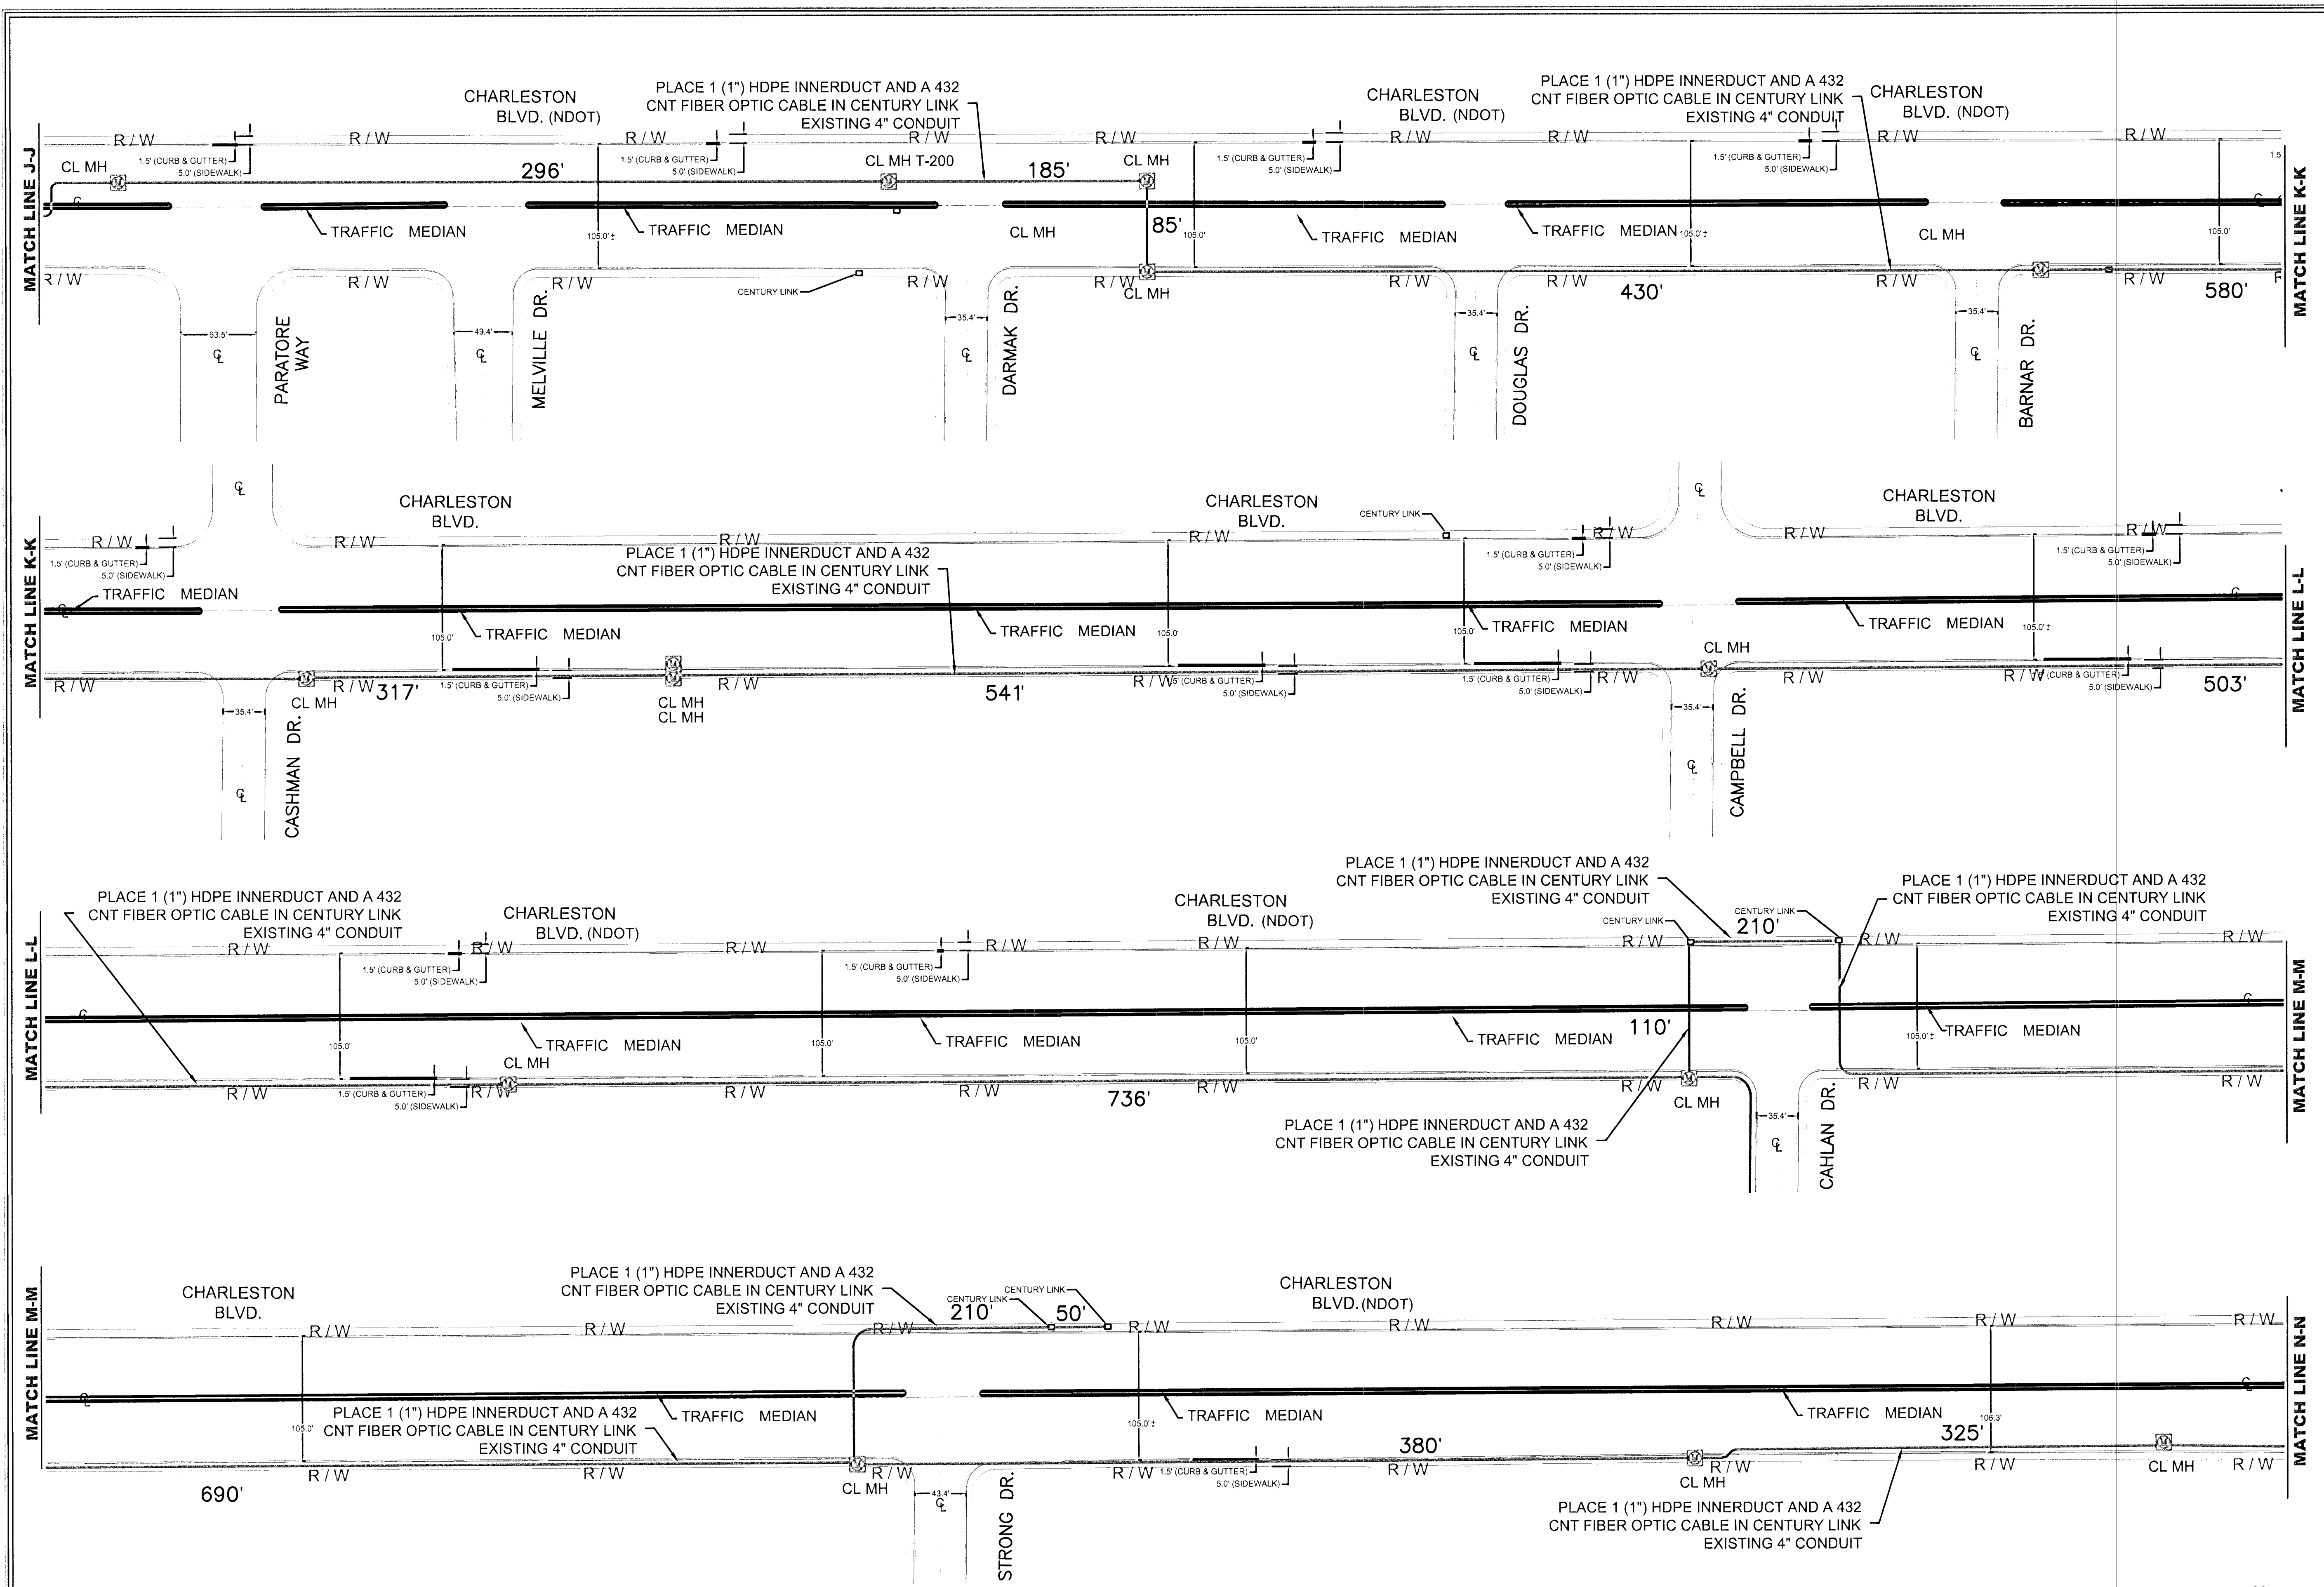

LEGEND

---	NEW TRENCH	⊞	VAULT
---	EXISTING CONDUIT	⊗	UTILITY POLE
○	MANHOLE	⊙	STREETLIGHT

TOTAL FIBER DISTANCE
14,043'

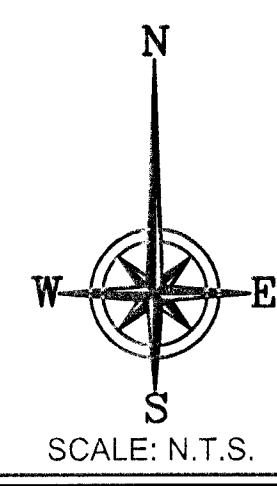

AMERICAN FIBER SYSTEMS

PROJECT INFORMATION:
**SAHARA / DECATUR FIBER
PLACEMENT
LAS VEGAS, NV
PHASE 2**

CURRENT ISSUE DATE:
4/19/11

PERMIT SUBMISSION:

REV:	DATE:	DESCRIPTION:	BY:

CONTRACTOR:

HP COMMUNICATIONS, Inc.
12441 Paradise Parkway Rd.
Las Vegas, NV 89138
OFFICE: 702-731-1017
FAX: 702-731-2240

PLANS APPROVED BY:
AMERICAN FIBER SYSTEMS
REP:

COMMENTS:

DRAWN BY: MZ DATE: 4/19/11
CHECKED BY: MZ 4/19/11

SHEET TITLE:

CONSTRUCTION DESIGN

SHEET NUMBER: **3** REVISION: **0**
3 OF 4

17# 41403 DWG# 1075599-FIB