

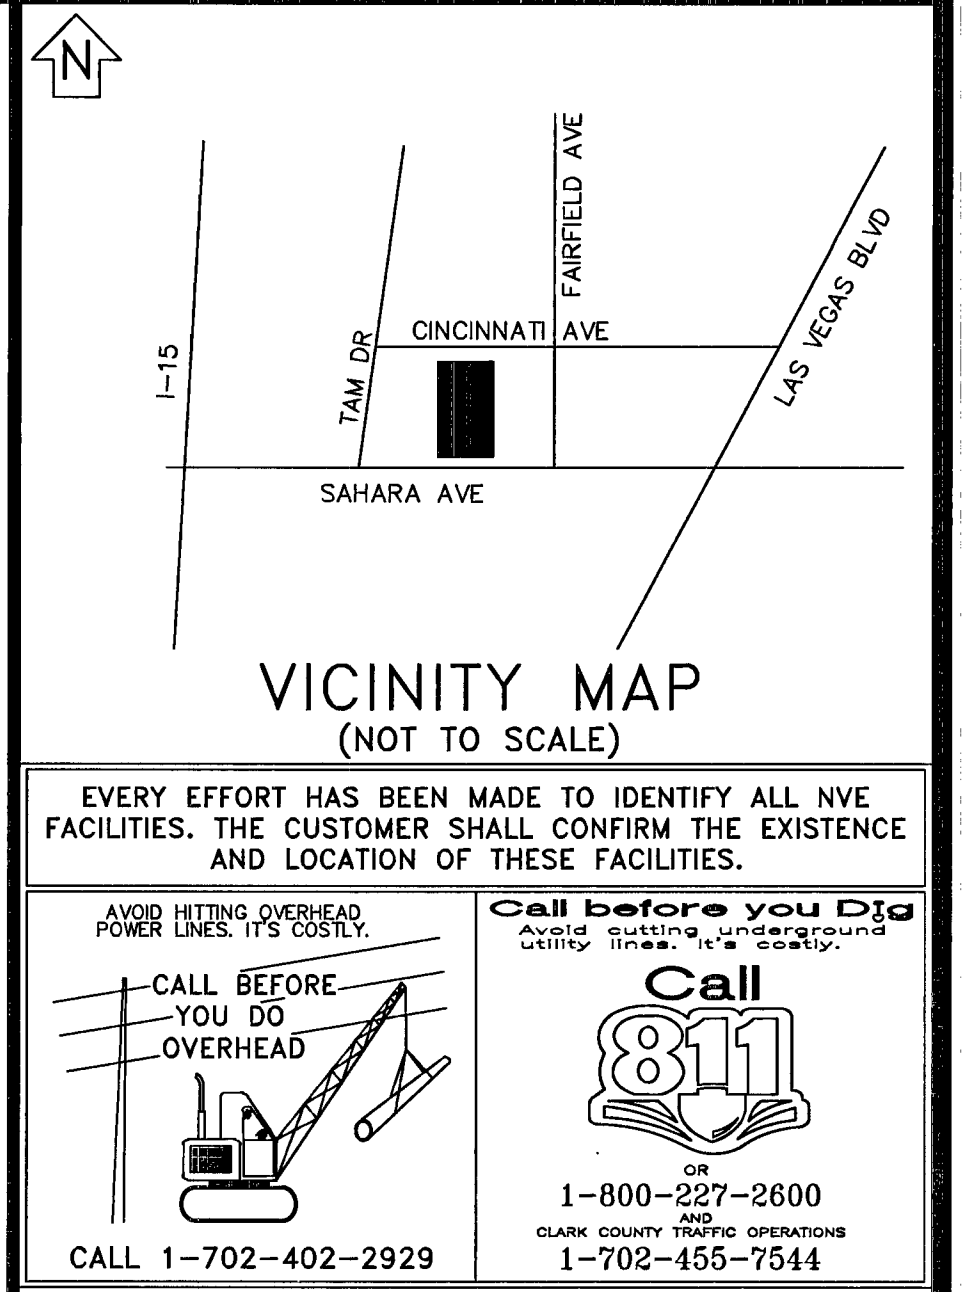
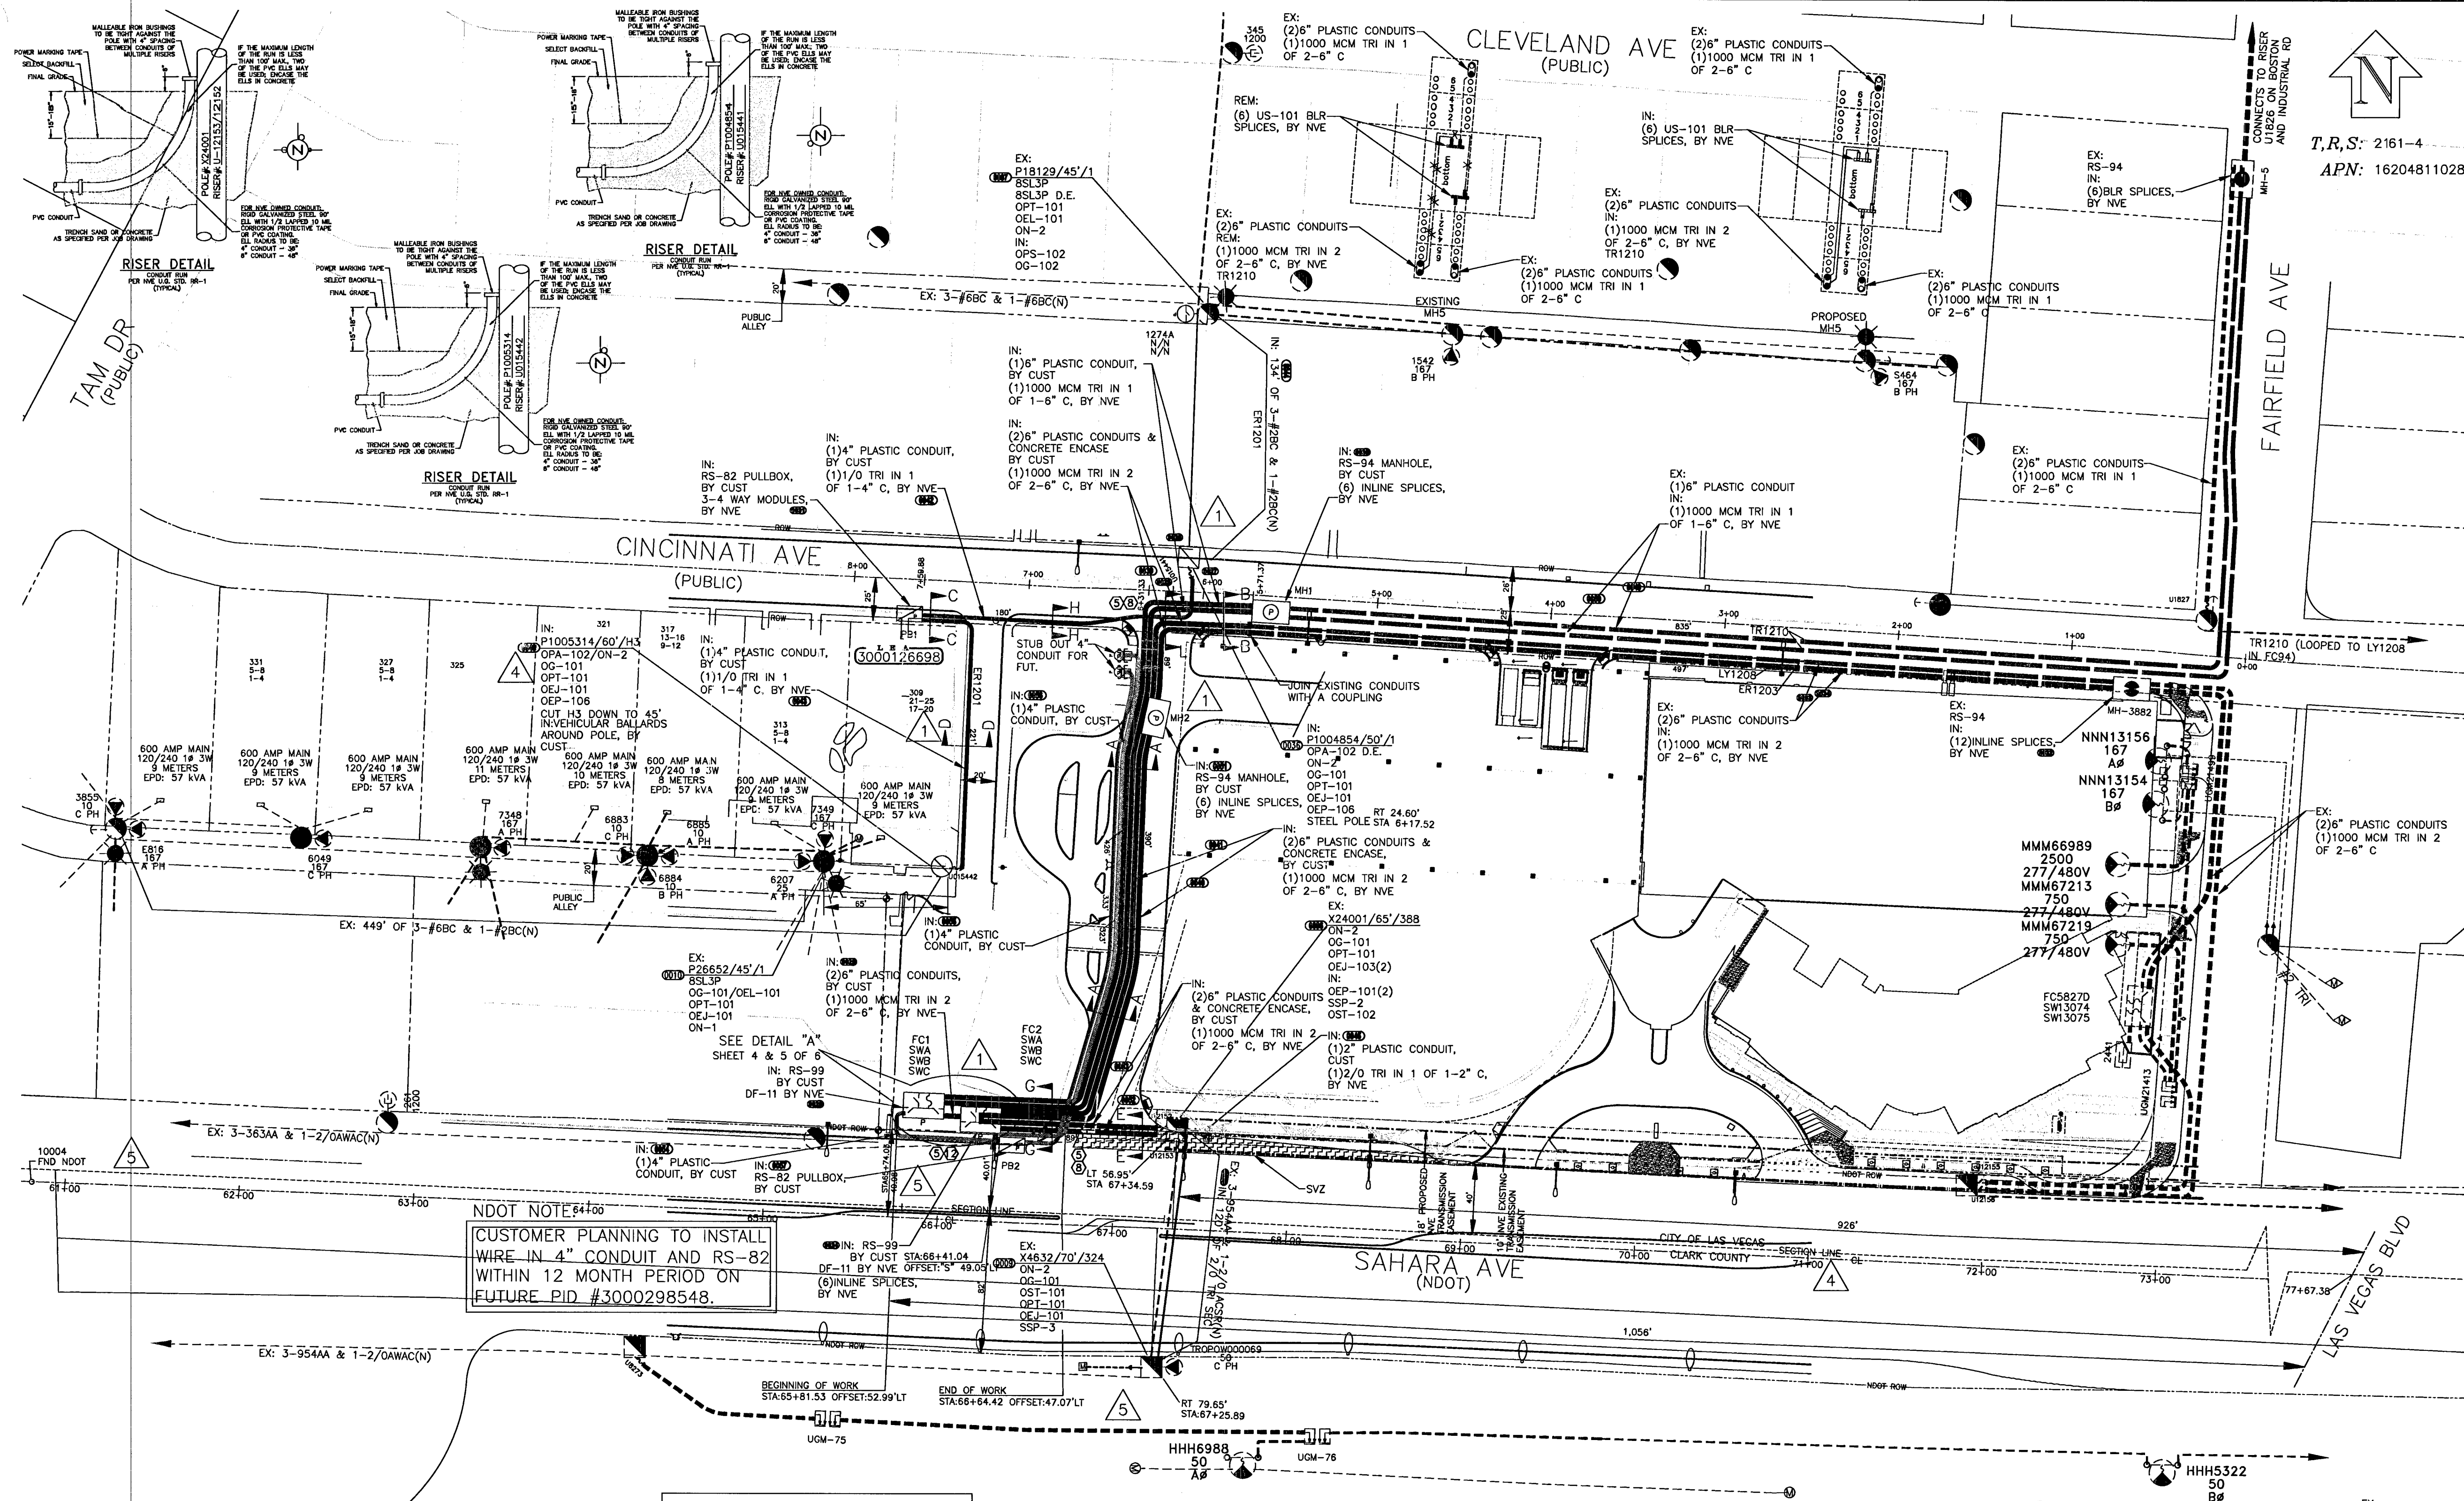


EXHIBIT 'A'

NVE INFORMATION:

COORDINATOR: **DON JACKSON**
PHONE: **402-6815**
DESIGNER: **DARRYL THOMAS** D.F. **KL**
DCA:
INSPECTOR: **402-3008**
STAND BY: **402-4117, 402-4116, 402-4118**
DISTRICT: **LAS VEGAS NORTH**

CUSTOMER INFORMATION:

APPLICANT: **LUCKY DRAGON LLC**
ENGINEER: **GC WALLACE**
CONTACT: **ROY CLARK 804-2112**
APPROVAL DATE: **09/20/2012**

GOVERNMENT INFORMATION:

AGENCY: **CITY OF LAS VEGAS**
APPROVAL DATE: **07/09/2014**

FOR EACH SERVICE POINT (POINT OF DELIVERY), ENERGY FOR EACH TENANT SPACE WILL BE MEASURED THROUGH ONE WATTHOUR METER. ENERGY FOR ALL NON-TENANT SPACE WILL BE MEASURED THROUGH ONE WATTHOUR METER. CONTACT NVE METER OPERATIONS FOR MULTIPLE RATE CLASS INSTALLATIONS

NVEnergy.

LUCKY DRAGON
RELOCATIONS/REMOVALS
SAHARA/FAIRFIELD
107V6191-PWR

PROJ. ID: 3000126698 SCALE: 1" = 50'
SHEET #: 3 OF 6 DATE: 03/29/2012