


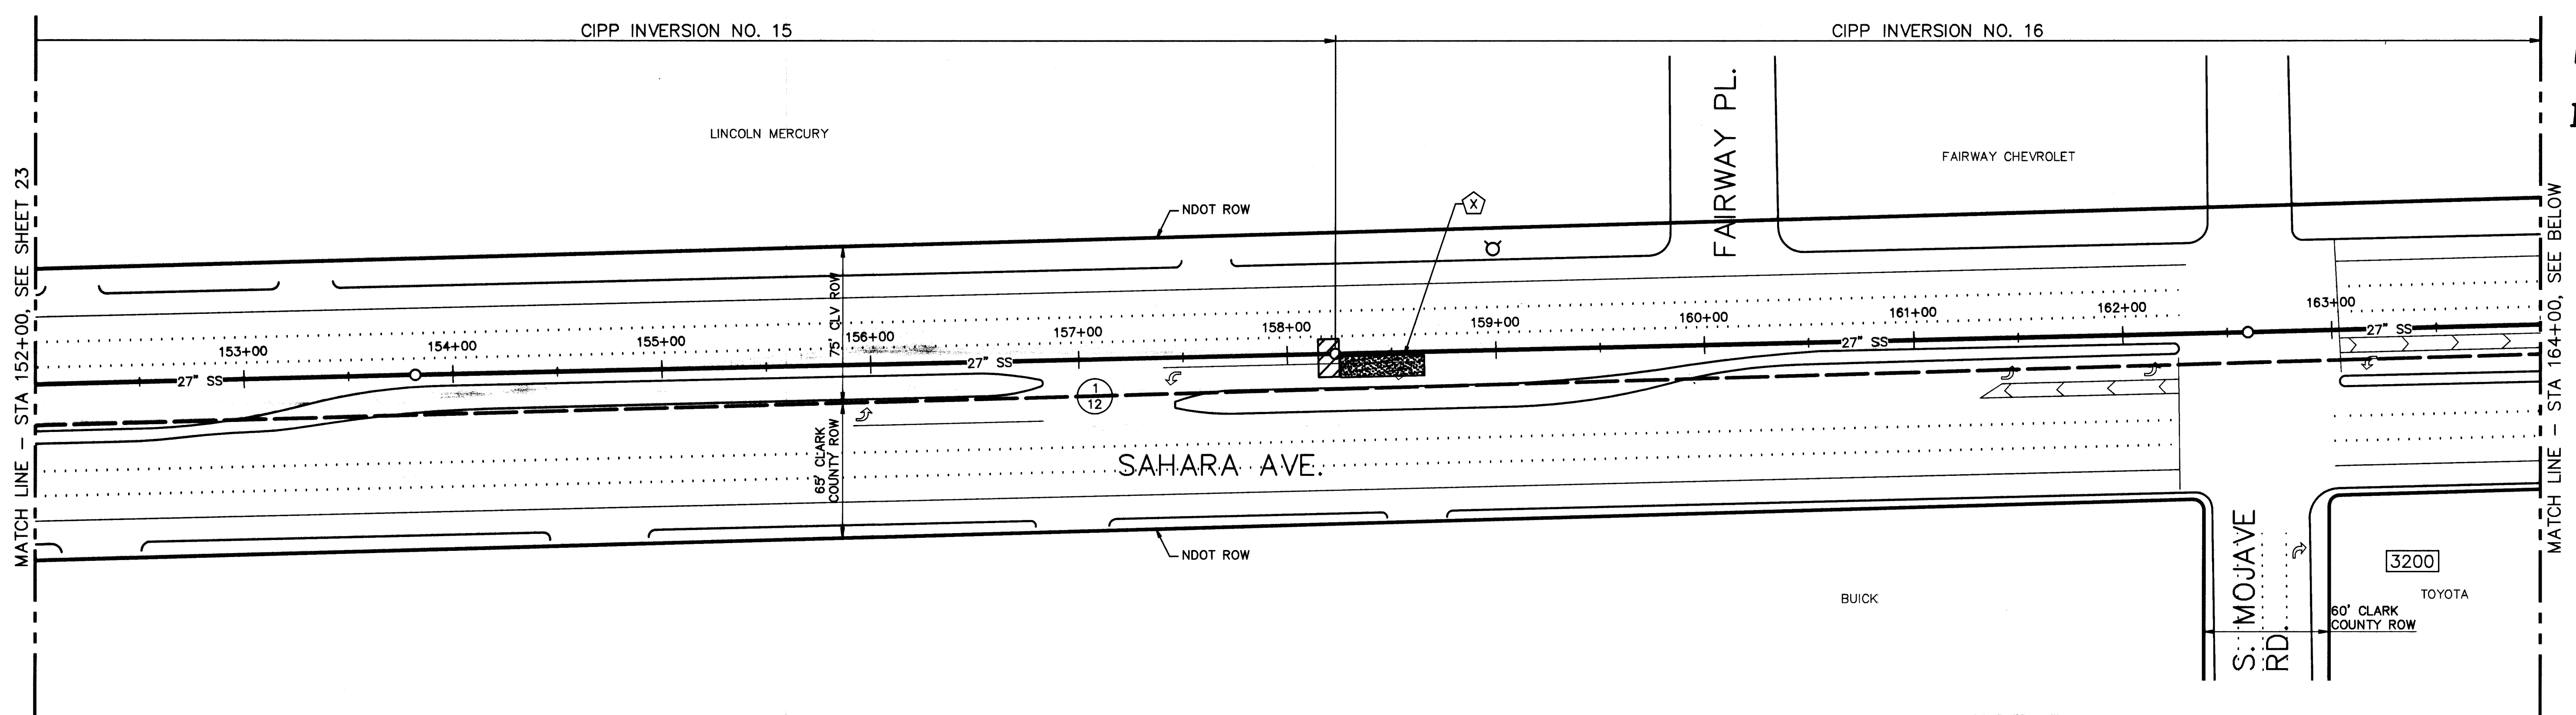


CIPP LINER INSTALLATION NOTES:

NOTE	INVERSION NO.	ESTIMATED DURATION (DAYS)	ACTIVITY
(X)	16	4	INSTALL CIPP LINER FROM THIS LOCATION
(Y)	17	4	INSTALL CIPP LINER FROM THIS LOCATION
(Z)	18	4	INSTALL CIPP LINER FROM THIS LOCATION

LEGEND:

- VEHICLE RAMP, PER DETAIL SHEET 17
- LANE CLOSURE
- LANE CLOSURE, FOR INVERSION AREA/EQUIPMENT (APPROX 10'x40')

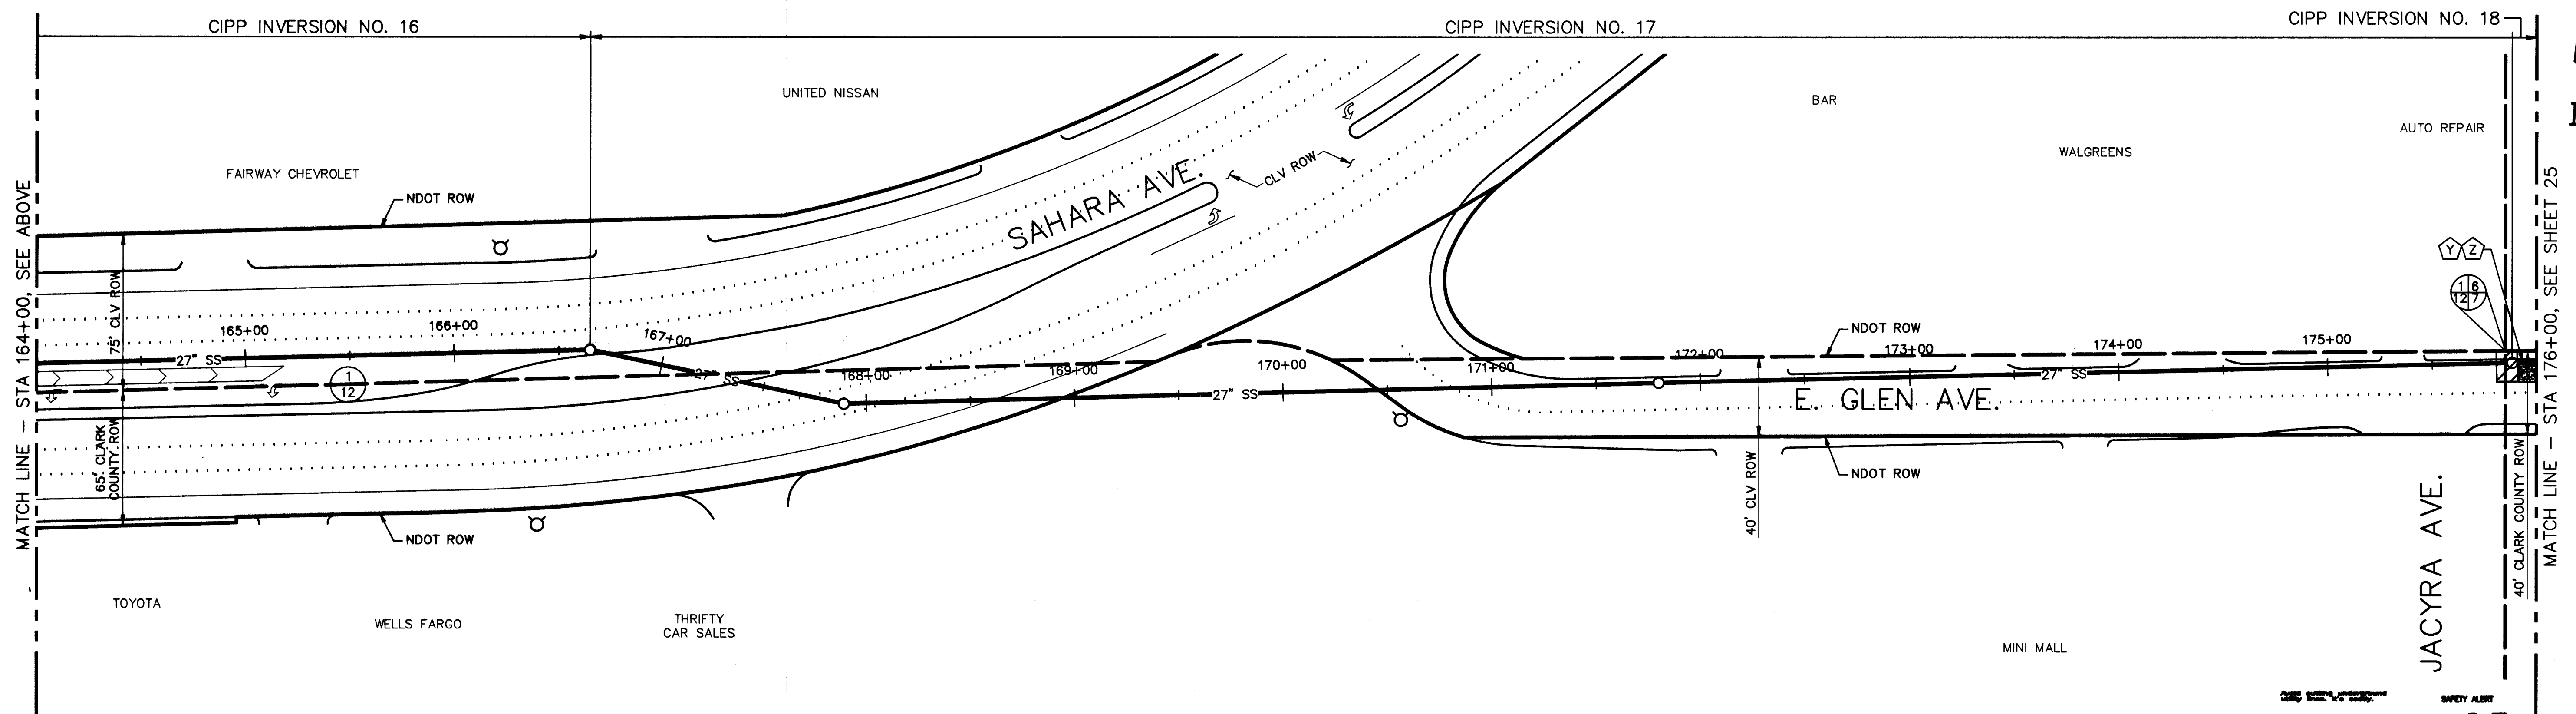

Call before you Dig
1-800-227-2600

Call before you Overhead
593-6111

REVISIONS <table border="1"> <tr><td> </td><td> </td></tr> <tr><td> </td><td> </td></tr> <tr><td> </td><td> </td></tr> <tr><td> </td><td> </td></tr> <tr><td> </td><td> </td></tr> </table>												NO. DATE: 1 01/21/04 DESCRIPTION: NONE	APP'D SAHARA AVENUE SANITARY SEWER REHABILITATION - PHASE III
DEPARTMENT OF PUBLIC WORKS ENGINEERING DESIGN SECTION CITY ENGINEER: CHARLES KAJKOWSKI JR., P.E. PROJECT MANAGER: THERESA M. HANRAHAN, P.E. DESIGNED BY: CMG DRAWN BY: RJS CHECKED BY: CMG													
TITLE: SAHARA AVENUE SANITARY SEWER REHABILITATION - PHASE III SHEET: CIPP LINER LANE CLOSURES PLAN STA 152+00 TO STA 176+00													
		EXPIRES 8/30/05 Sheet											
24 of 28 DRAWING NO. 307-V826		BID NUMBER: 04.1730.01											