



City of Las Vegas


Sewer District Map

S 1/2 of SW 1/4 Sec 02
T21S R61E


Assessor Map
162-02-4

Old Sewer Map
133

GIS maps are manually prepared
only to meet the needs of the City
for its wastewater management activity.
This map is for reference only.
Geographic Information System
Created by Engineering Planning
in 1998 (04-04)

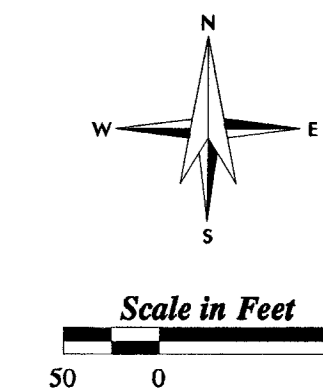


Scale in Feet
0 100

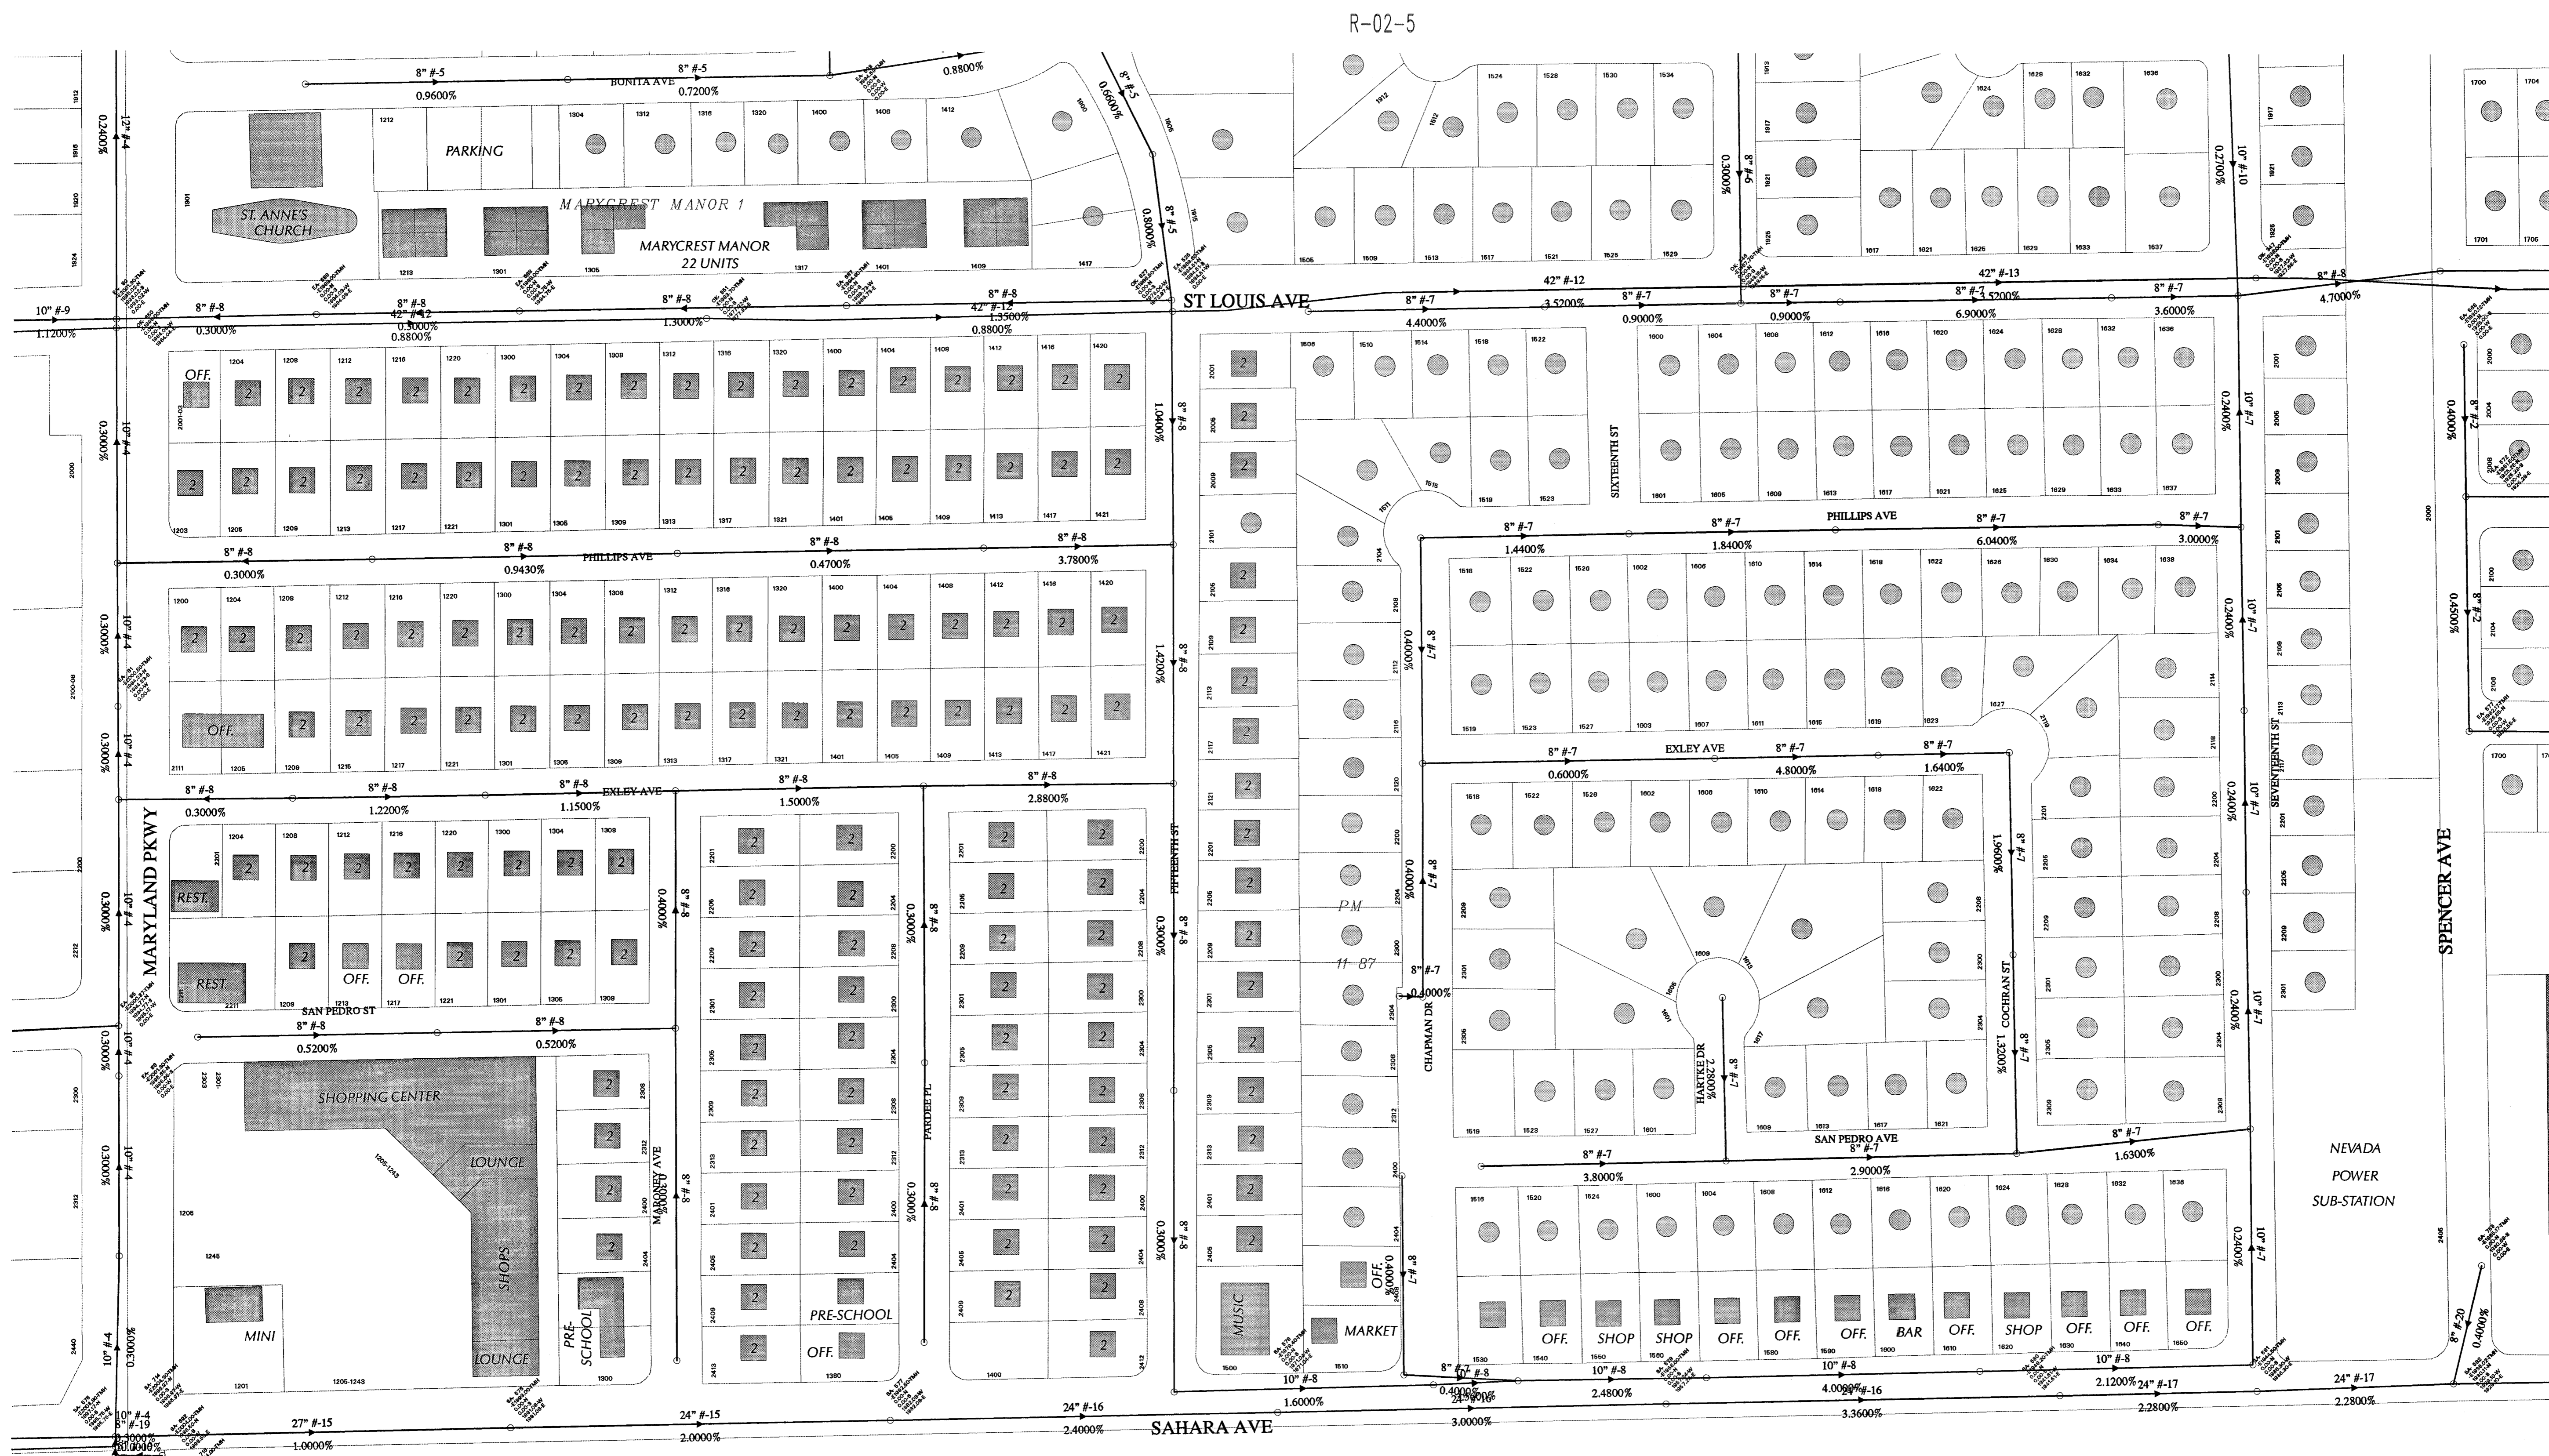

Sewer Drawing Numbers

1	307-Y-2128-0-1	11	307-Y-2128-0-11
2	307-Y-2128-0-2	12	307-Y-2128-0-12
3	307-Y-2128-0-3	13	307-Y-2128-0-13
4	307-Y-2128-0-4	14	307-Y-2128-0-14
5	307-Y-2128-0-5	15	307-Y-2128-0-15
6	307-Y-2128-0-6	16	307-Y-2128-0-16
7	307-Y-2128-0-7	17	307-Y-2128-0-17
8	307-Y-2128-0-8	18	307-Y-2128-0-18
9	307-Y-2128-0-9	19	307-Y-2128-0-19
10	307-Y-2128-0-10	20	307-Y-2128-0-20

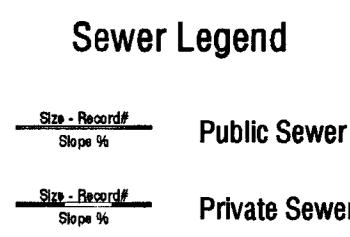

4:00 PM 2/25/2004

66751

R-11-1

307-V 826
Sewer Map
R02-7

BID# 04.1730.01