



# City of Las Vegas


## Sewer District Map

S 1/2 of SW 1/4 Sec 01  
T21S R61E


Assessor Map  
162-01-4

Old Sewer Map  
135

GIS maps are provided for informational purposes only. They do not constitute an engineering drawing. This map is for reference only.  
Geographic Information System  
Created by Engineering Planning  
File: P02-020.dwg

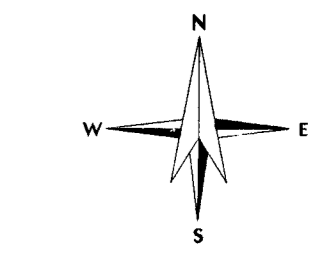

Scale in Feet  
50 0 100

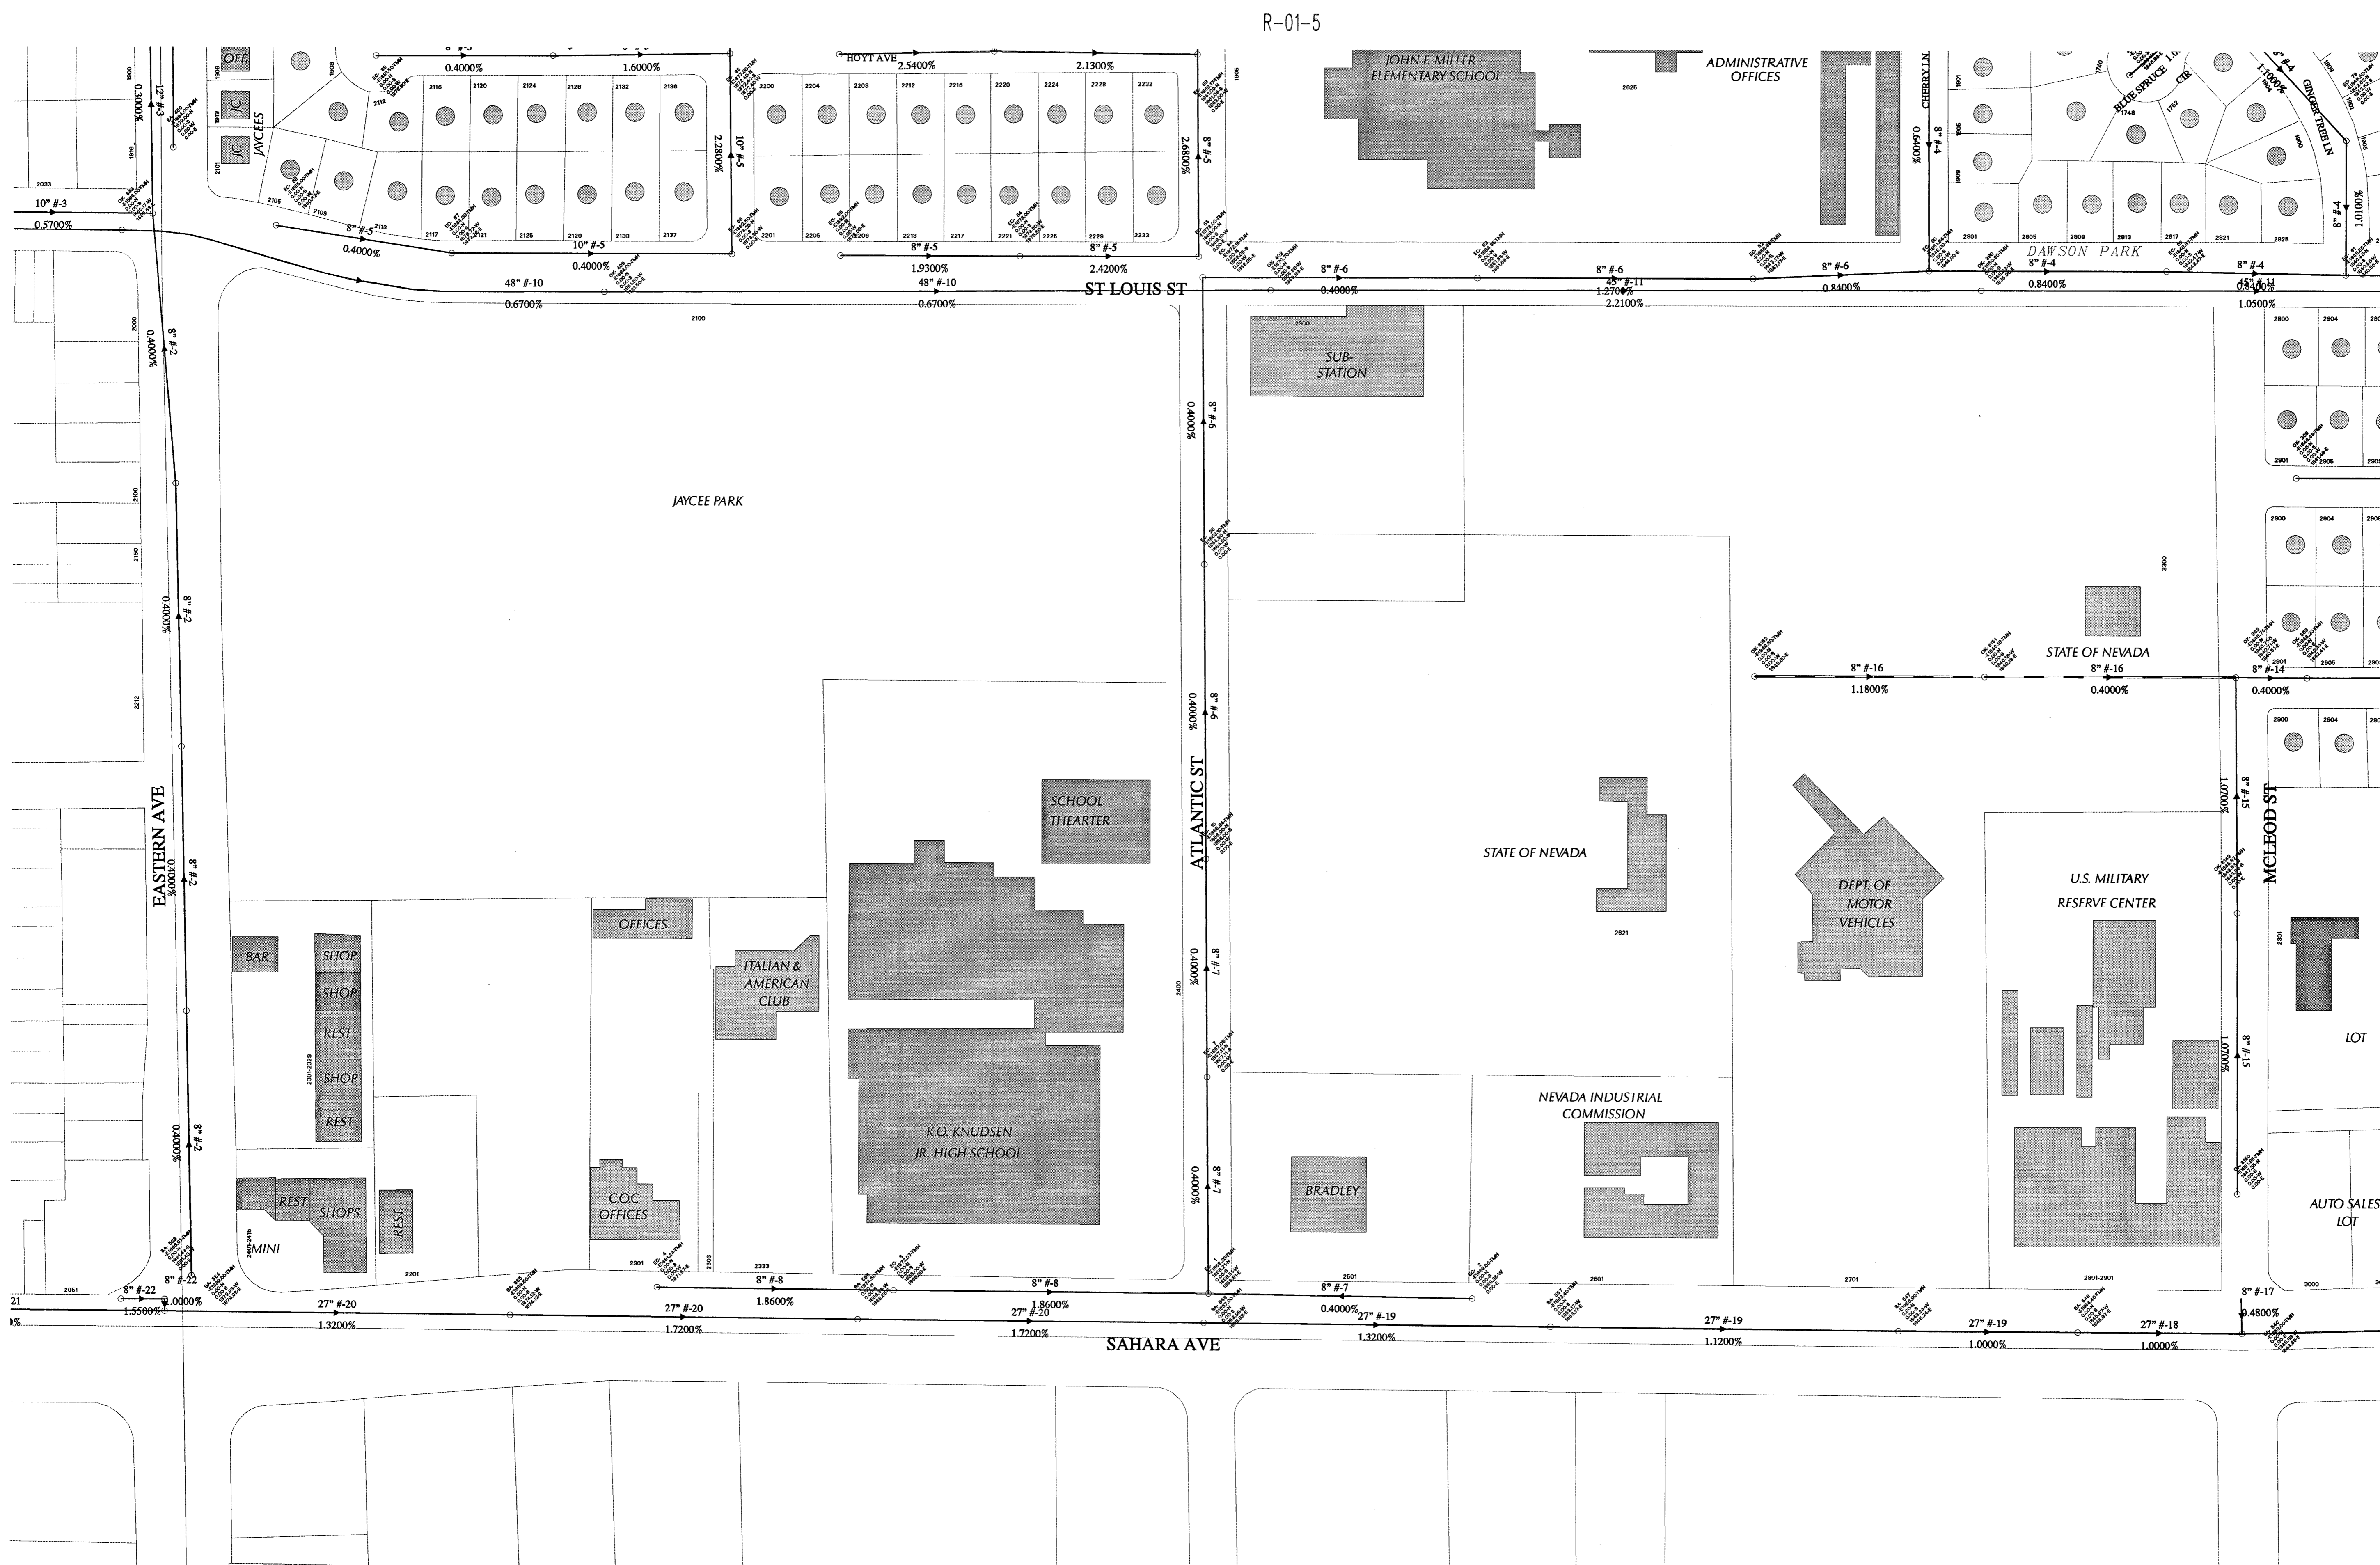

Sewer	Drawing Number
1	307-V311
2	307-V312
3	307-V313
4	307-V314
5	307-V315
6	307-V316
7	307-V317
8	307-V318
9	307-V319
10	307-V320
11	307-V321
12	307-V322
13	307-V323
14	307-V324
15	307-V325
16	307-V326
17	307-V327
18	307-V328
19	307-V329
20	307-V330
21	307-V331
22	307-V332

### Sewer Legend

- Public Sewer
- Private Sewer

4:00 PM 2/23/2004

667583

BID # 04.1730.01

307-V826  
Sewer Map  
R01-7