


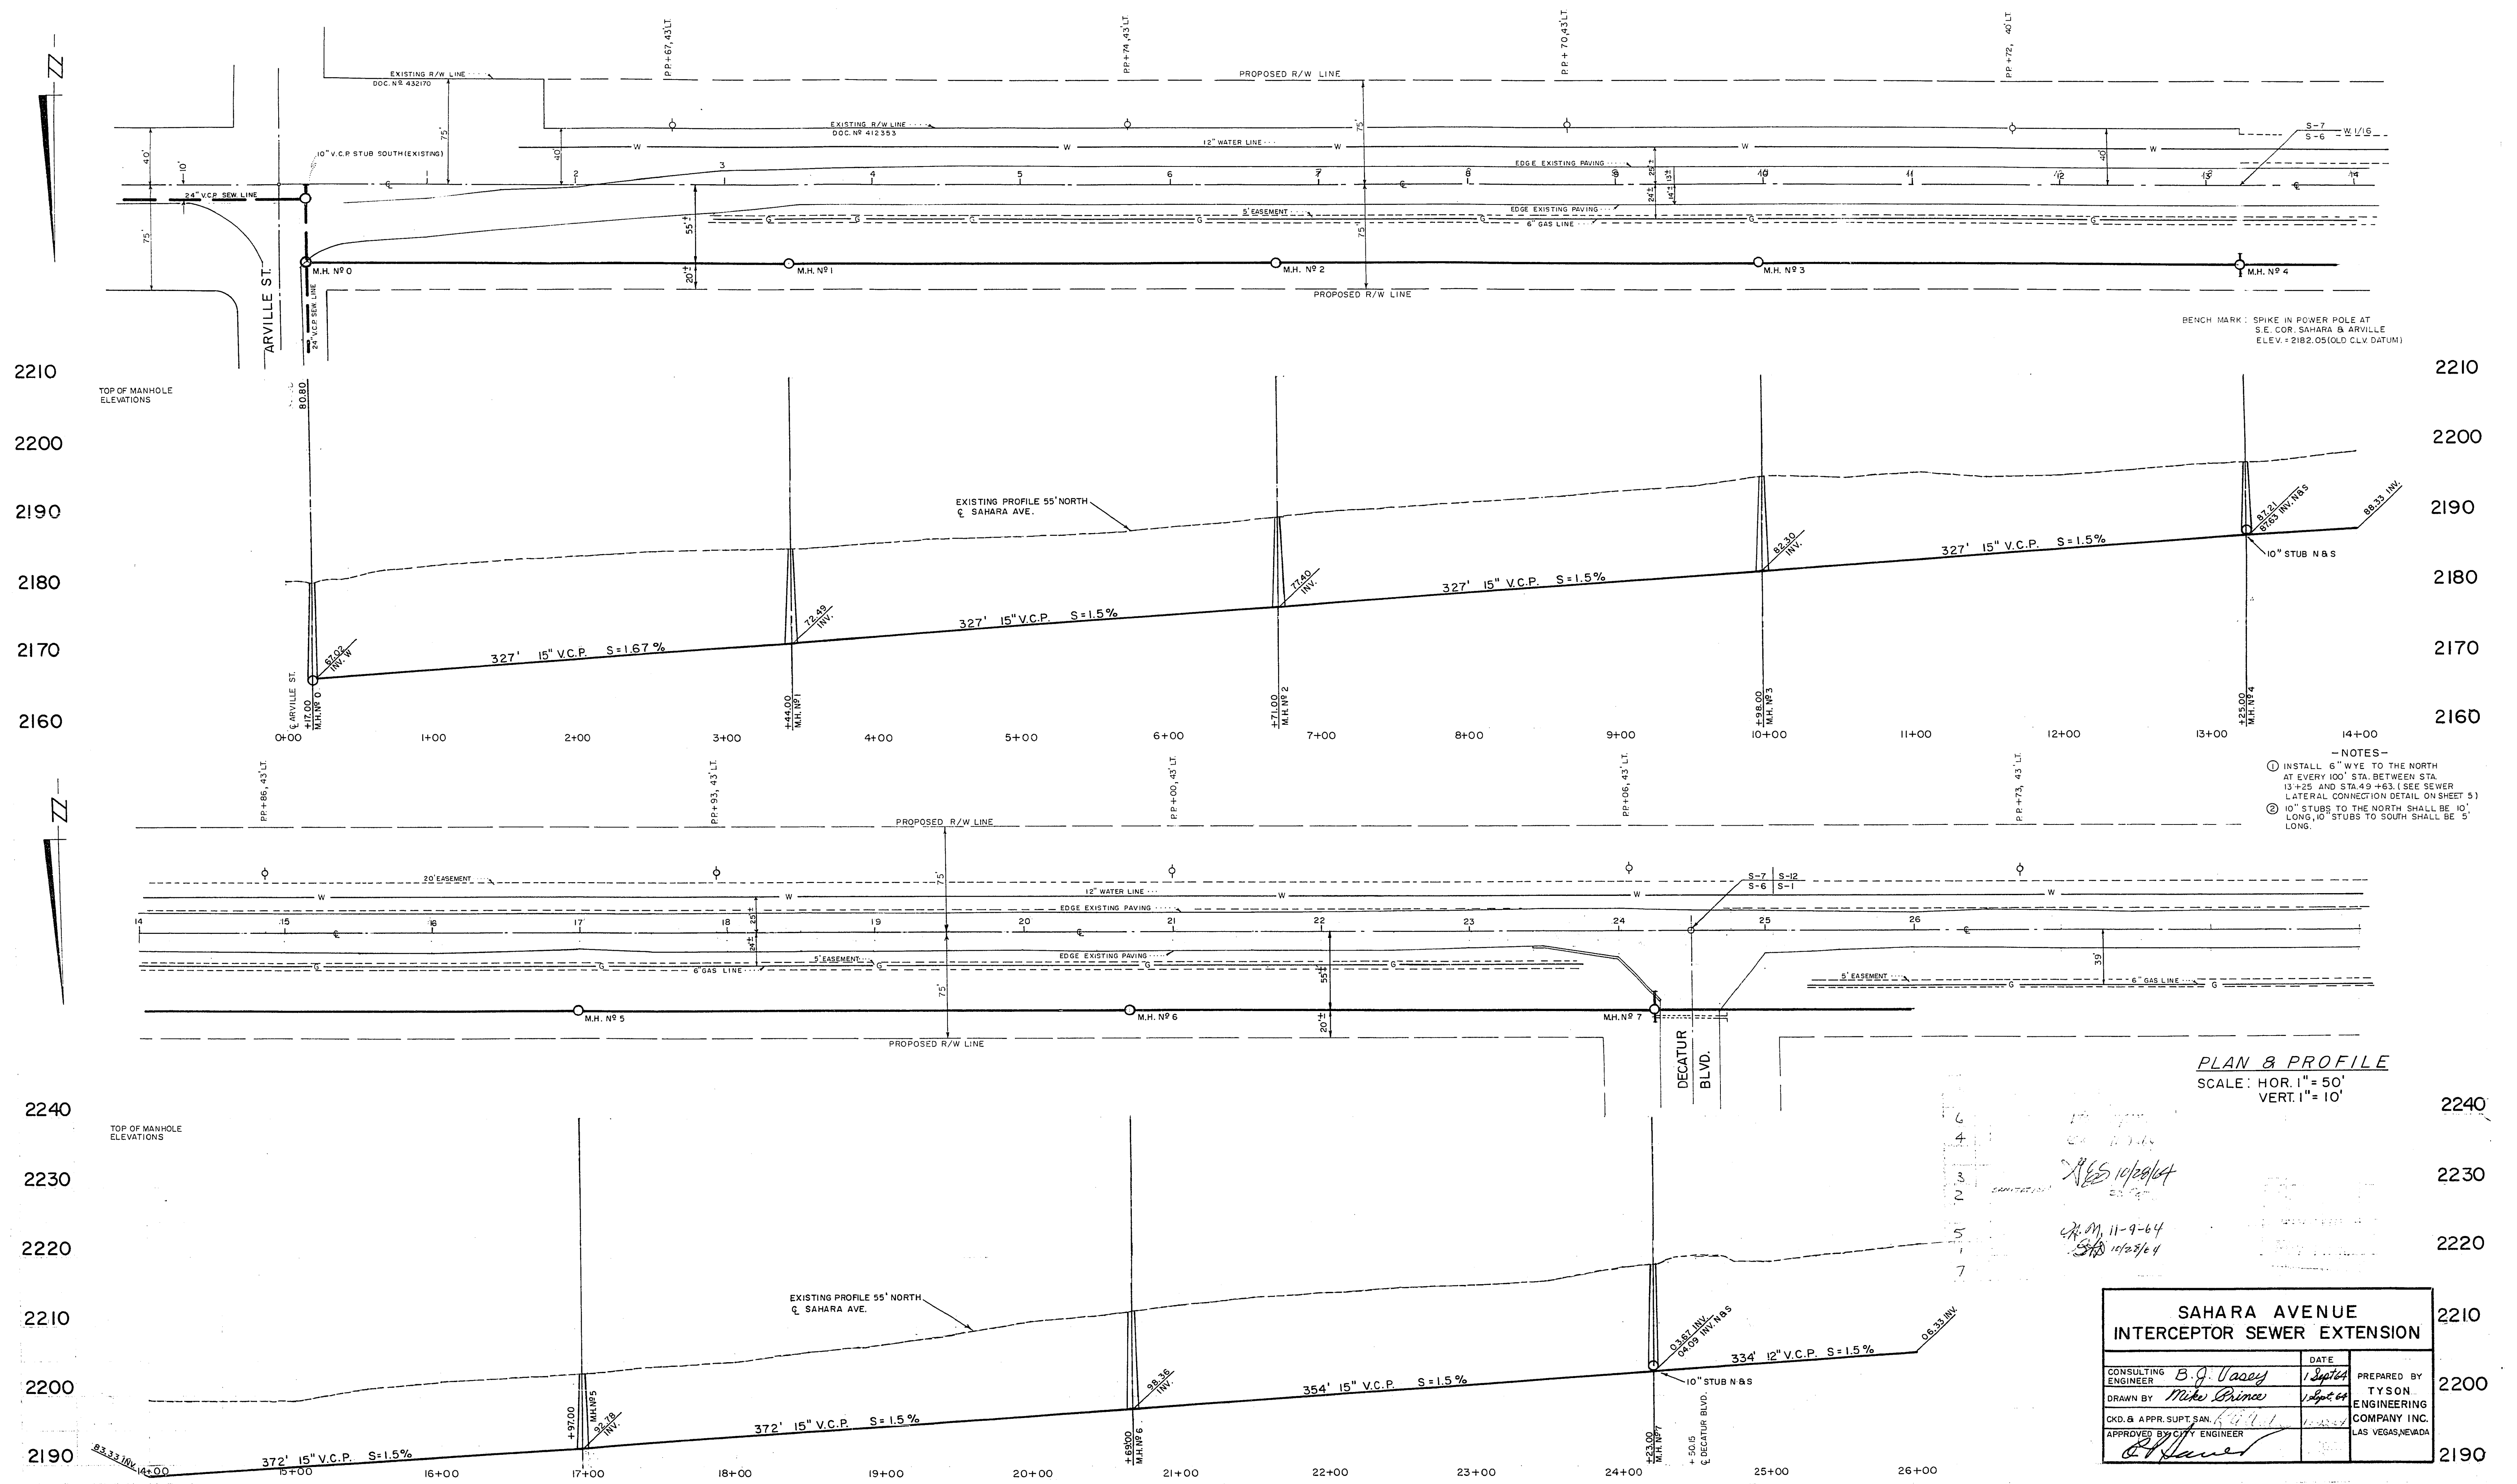

SAHARA AVENUE INTERCEPTOR SEWER EXTENSION			
CONSULTING ENGINEER	B. G. Vasey	DATE	1 Sept 64
DRAWN BY	Mike Prince	DATE	1 Sept 64
CHKD. & APPR. SUPT. SAN.	10/29/64	DATE	10/29/64
APPROVED BY CIVIL ENGINEER	[Signature]	DATE	
PREPARED BY		TYSON ENGINEERING COMPANY INC. LAS VEGAS, NEVADA	