



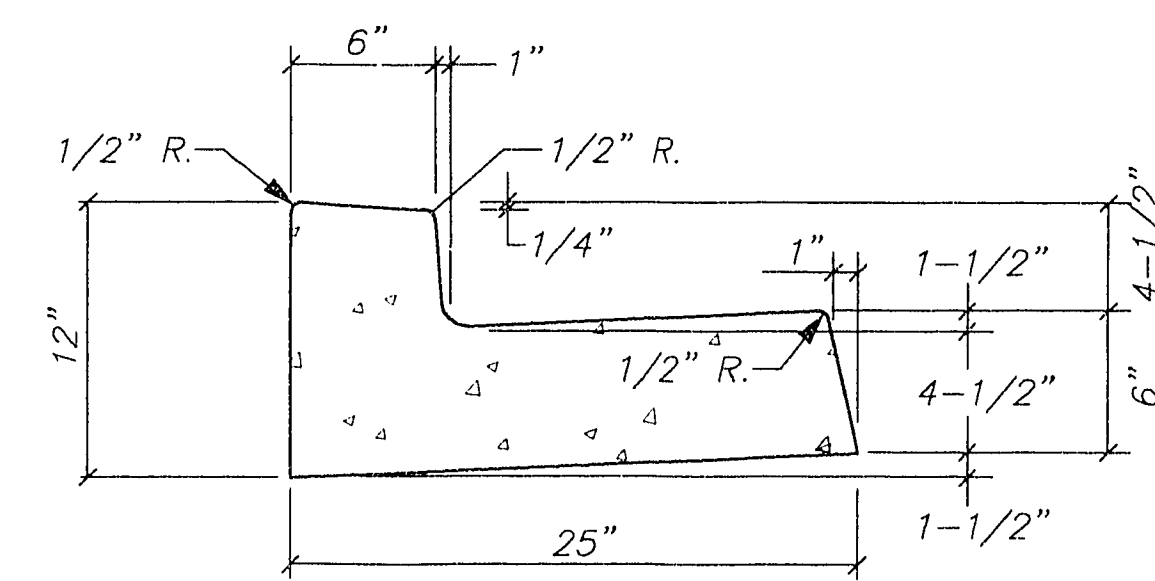


A 'L' TYPE CURB AND GUTTER
NO SCALE

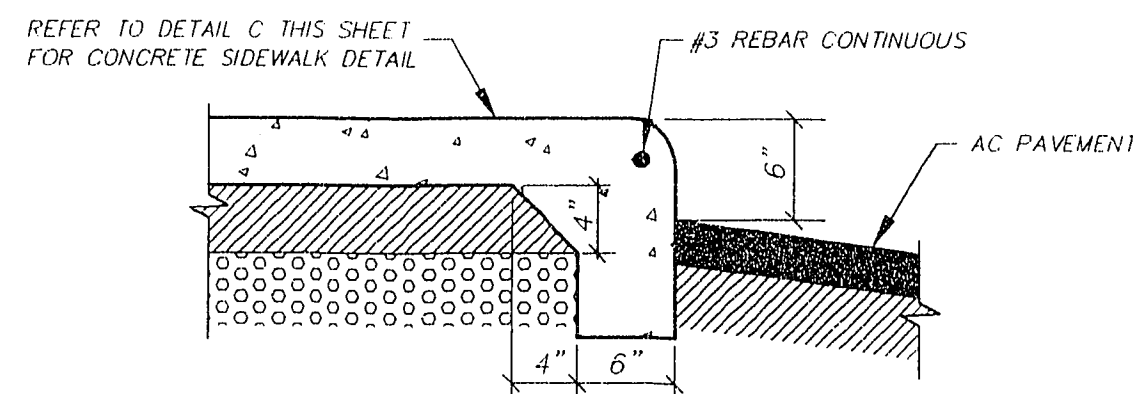


NOTE:
SECTION SHOWN FOR REFERENCE ONLY.
ACTUAL MATERIALS AND THICKNESSES SHALL
BE DETERMINED BY GEOTECHNICAL REPORT
ALONG WITH SOILS ENGINEERS' RECOMMENDATIONS.

B MONOLITHIC SIDEWALK DETAIL
NO SCALE

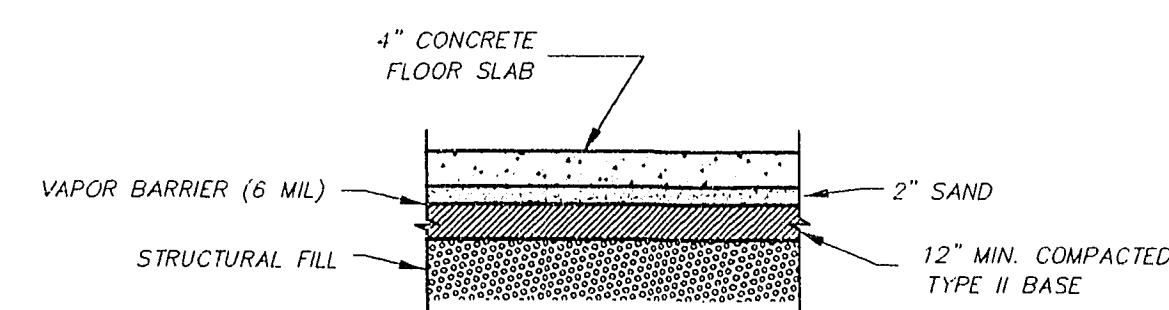


NOTE:
SECTION SHOWN FOR REFERENCE ONLY.
ACTUAL MATERIALS AND THICKNESSES SHALL
BE DETERMINED BY GEOTECHNICAL REPORT
ALONG WITH SOILS ENGINEERS' RECOMMENDATIONS.

C TYPICAL BUILDING PAD DETAIL
NO SCALE

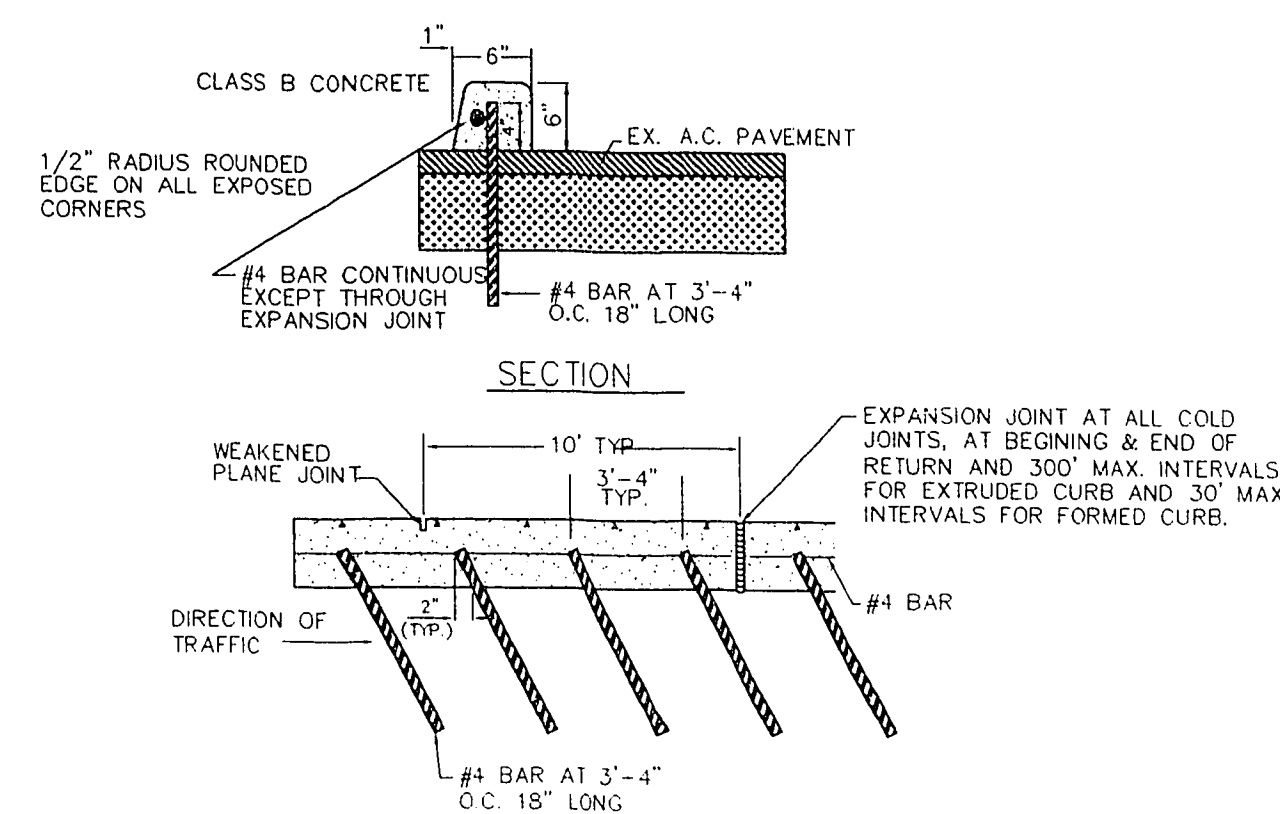


NOTES:
1. WEAREDD PLANE JOINTS EVERY 10' STAGGER WITH #4 BARS.
2. ALL REINFORCED STEEL SHALL HAVE 2" CLEAR COVER UNLESS OTHERWISE SHOWN.

D TACK ON CURB
NO SCALE

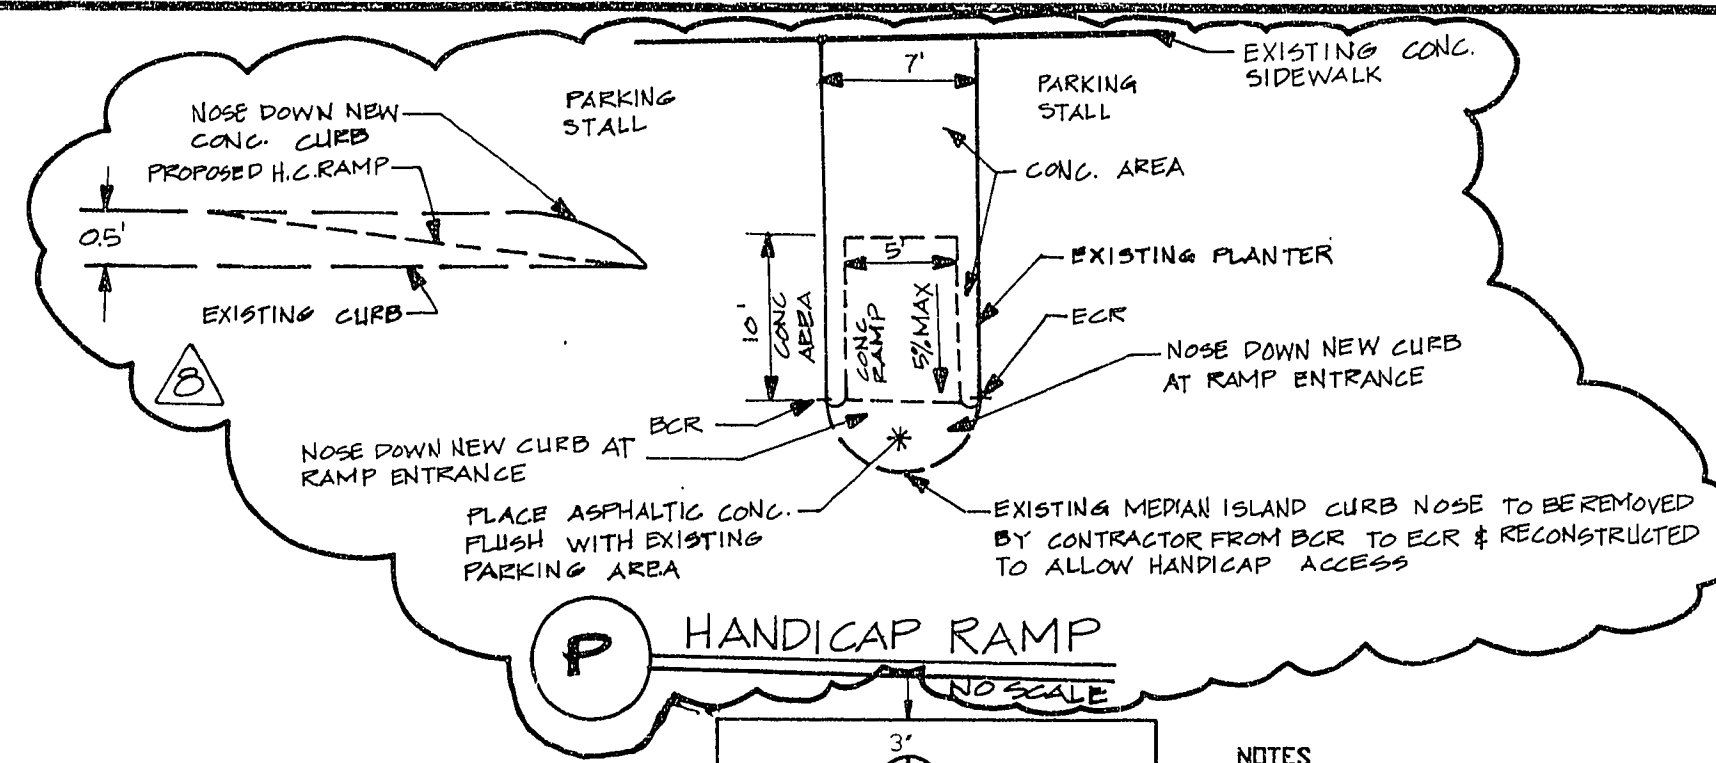


E HANDICAP RAMP
NO SCALE

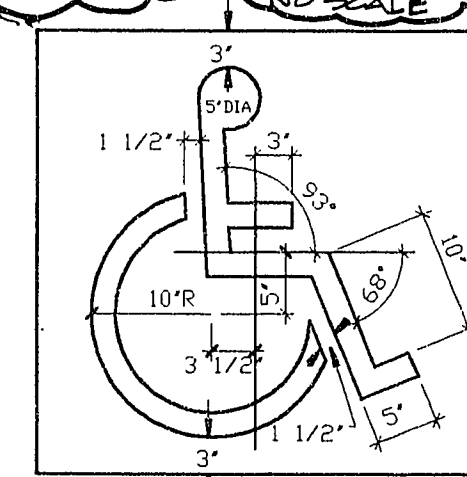


F DISABLED SYMBOL
NO SCALE


NOTES:
1. SYMBOL PAINTED
HIGHWAY WHITE
(TWO COATS)
2. BACKGROUND
PAINTED BLUE
EQUAL TO COLOR
R15090 IN FED.
STD. S55A
3. SYMBOL MEASURES
3'-0" SQUARE

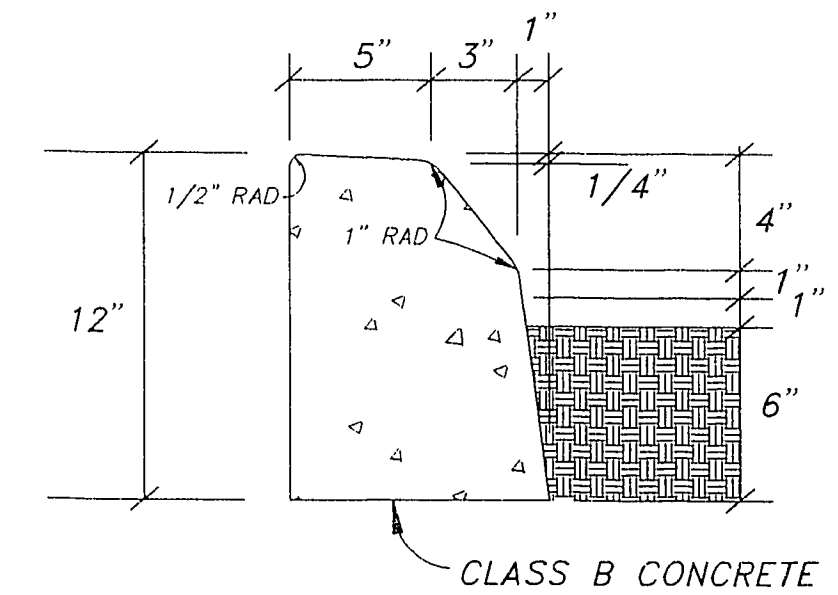


G "A" TYPE CURBING
NO SCALE

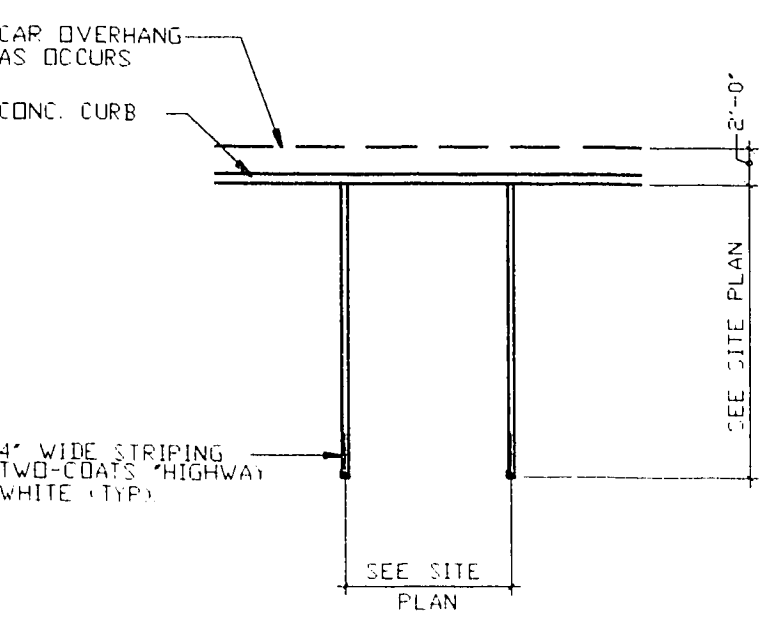


H 90° STALL @ CURB
NO SCALE

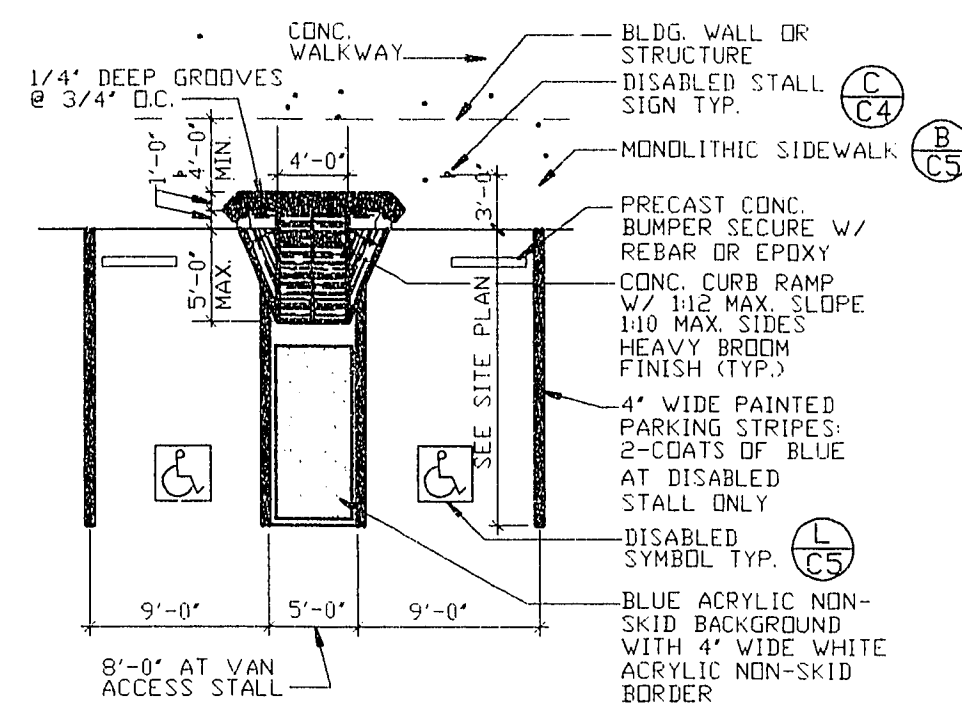


I 90° DISABLED STALL DOUBLE
NO SCALE

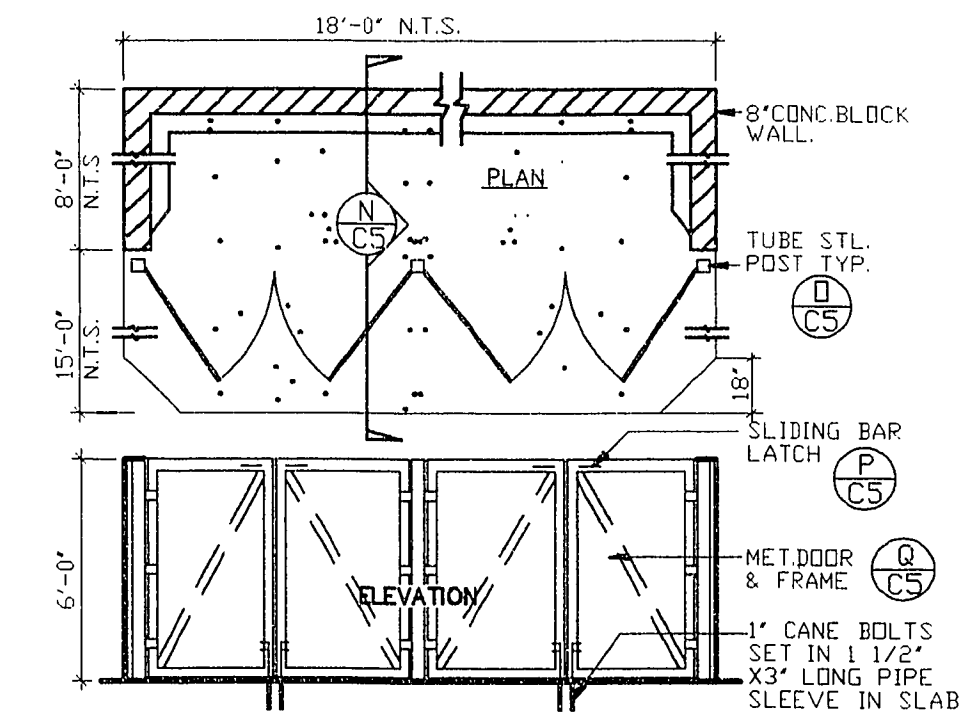


J DOUBLE TRASH ENCLOSURE
NO SCALE

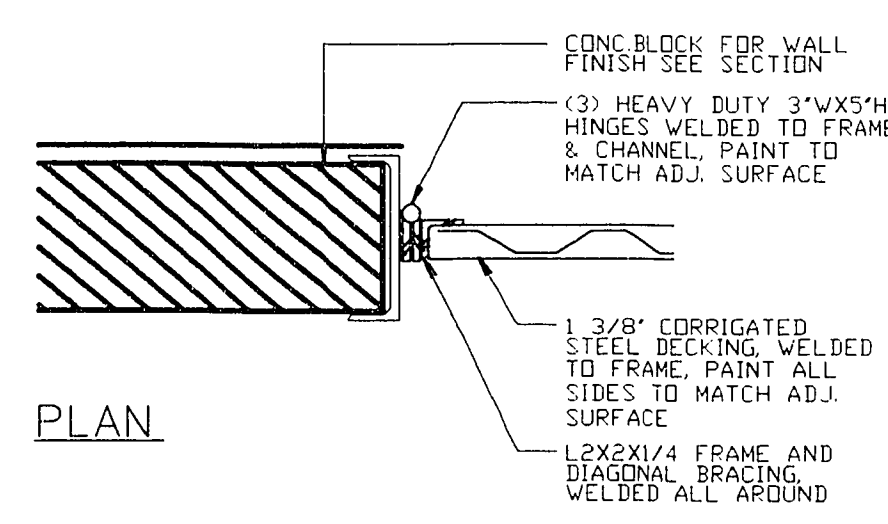


K TRASH ENCLOSURE DOOR
NO SCALE

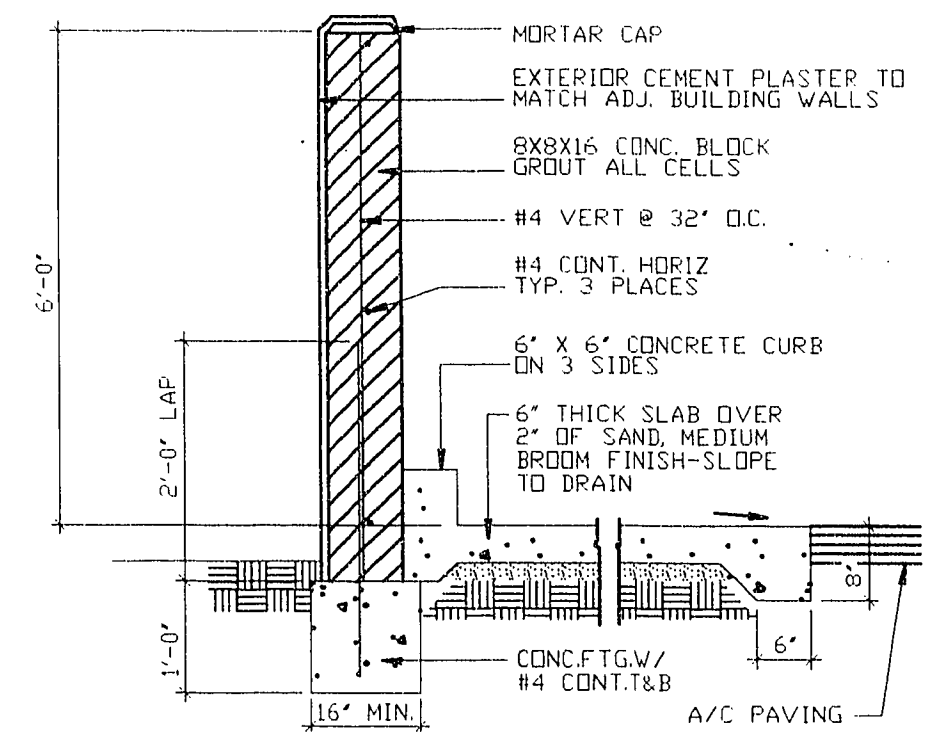

L TRASH ENCLOSURE WALL
NO SCALE

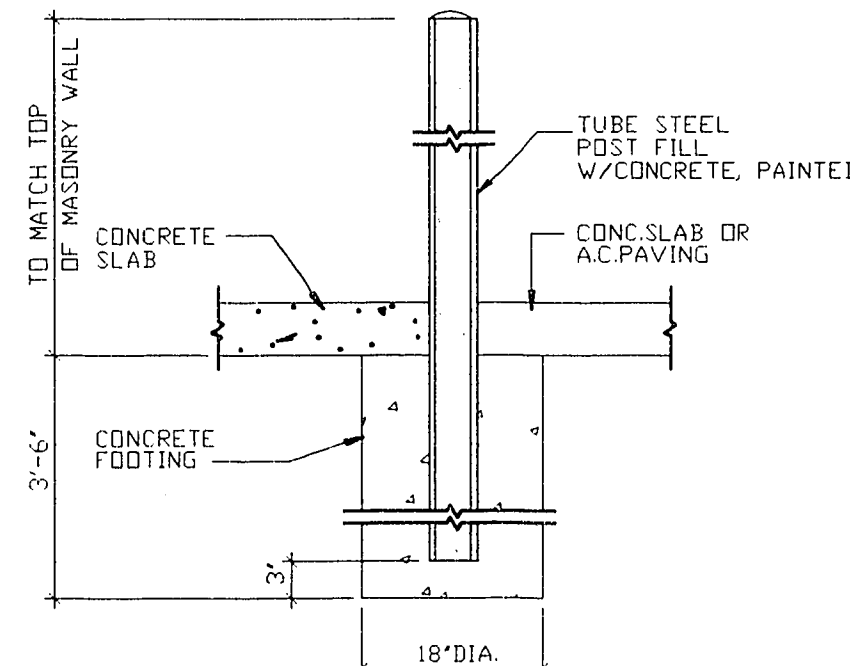

M TRASH ENCLOSURE DOOR POST
NO SCALE

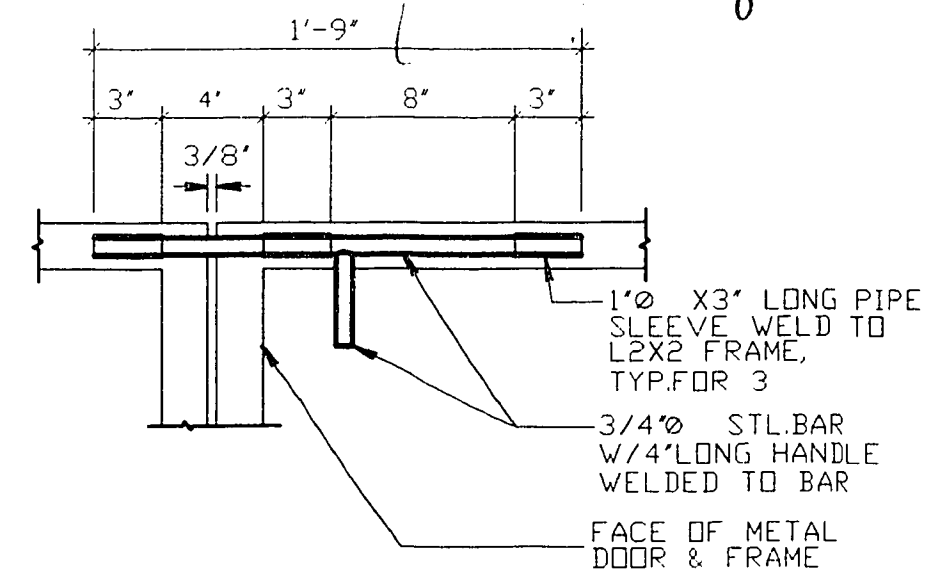

N SLIDING BAR LATCH
NO SCALE

PREPARED BY:
Hunsaker Associates
Engineering • Planning
LAS VEGAS, NEVADA 89108
(702) 897-4230

PASEO PLAZA
FORMERLY SAHARA COMMERCIAL CENTER
LAS VEGAS, NEVADA

DETAIL PLAN

SCALE(H): 1" = --
SCALE(V): 1" = --
DES. BY: MPV
DWN. BY: PAS
DATE: 7/94
PROJECT NO.
1500-3

SHEET
5 OF 5

11-21-152 1074-1393-1