

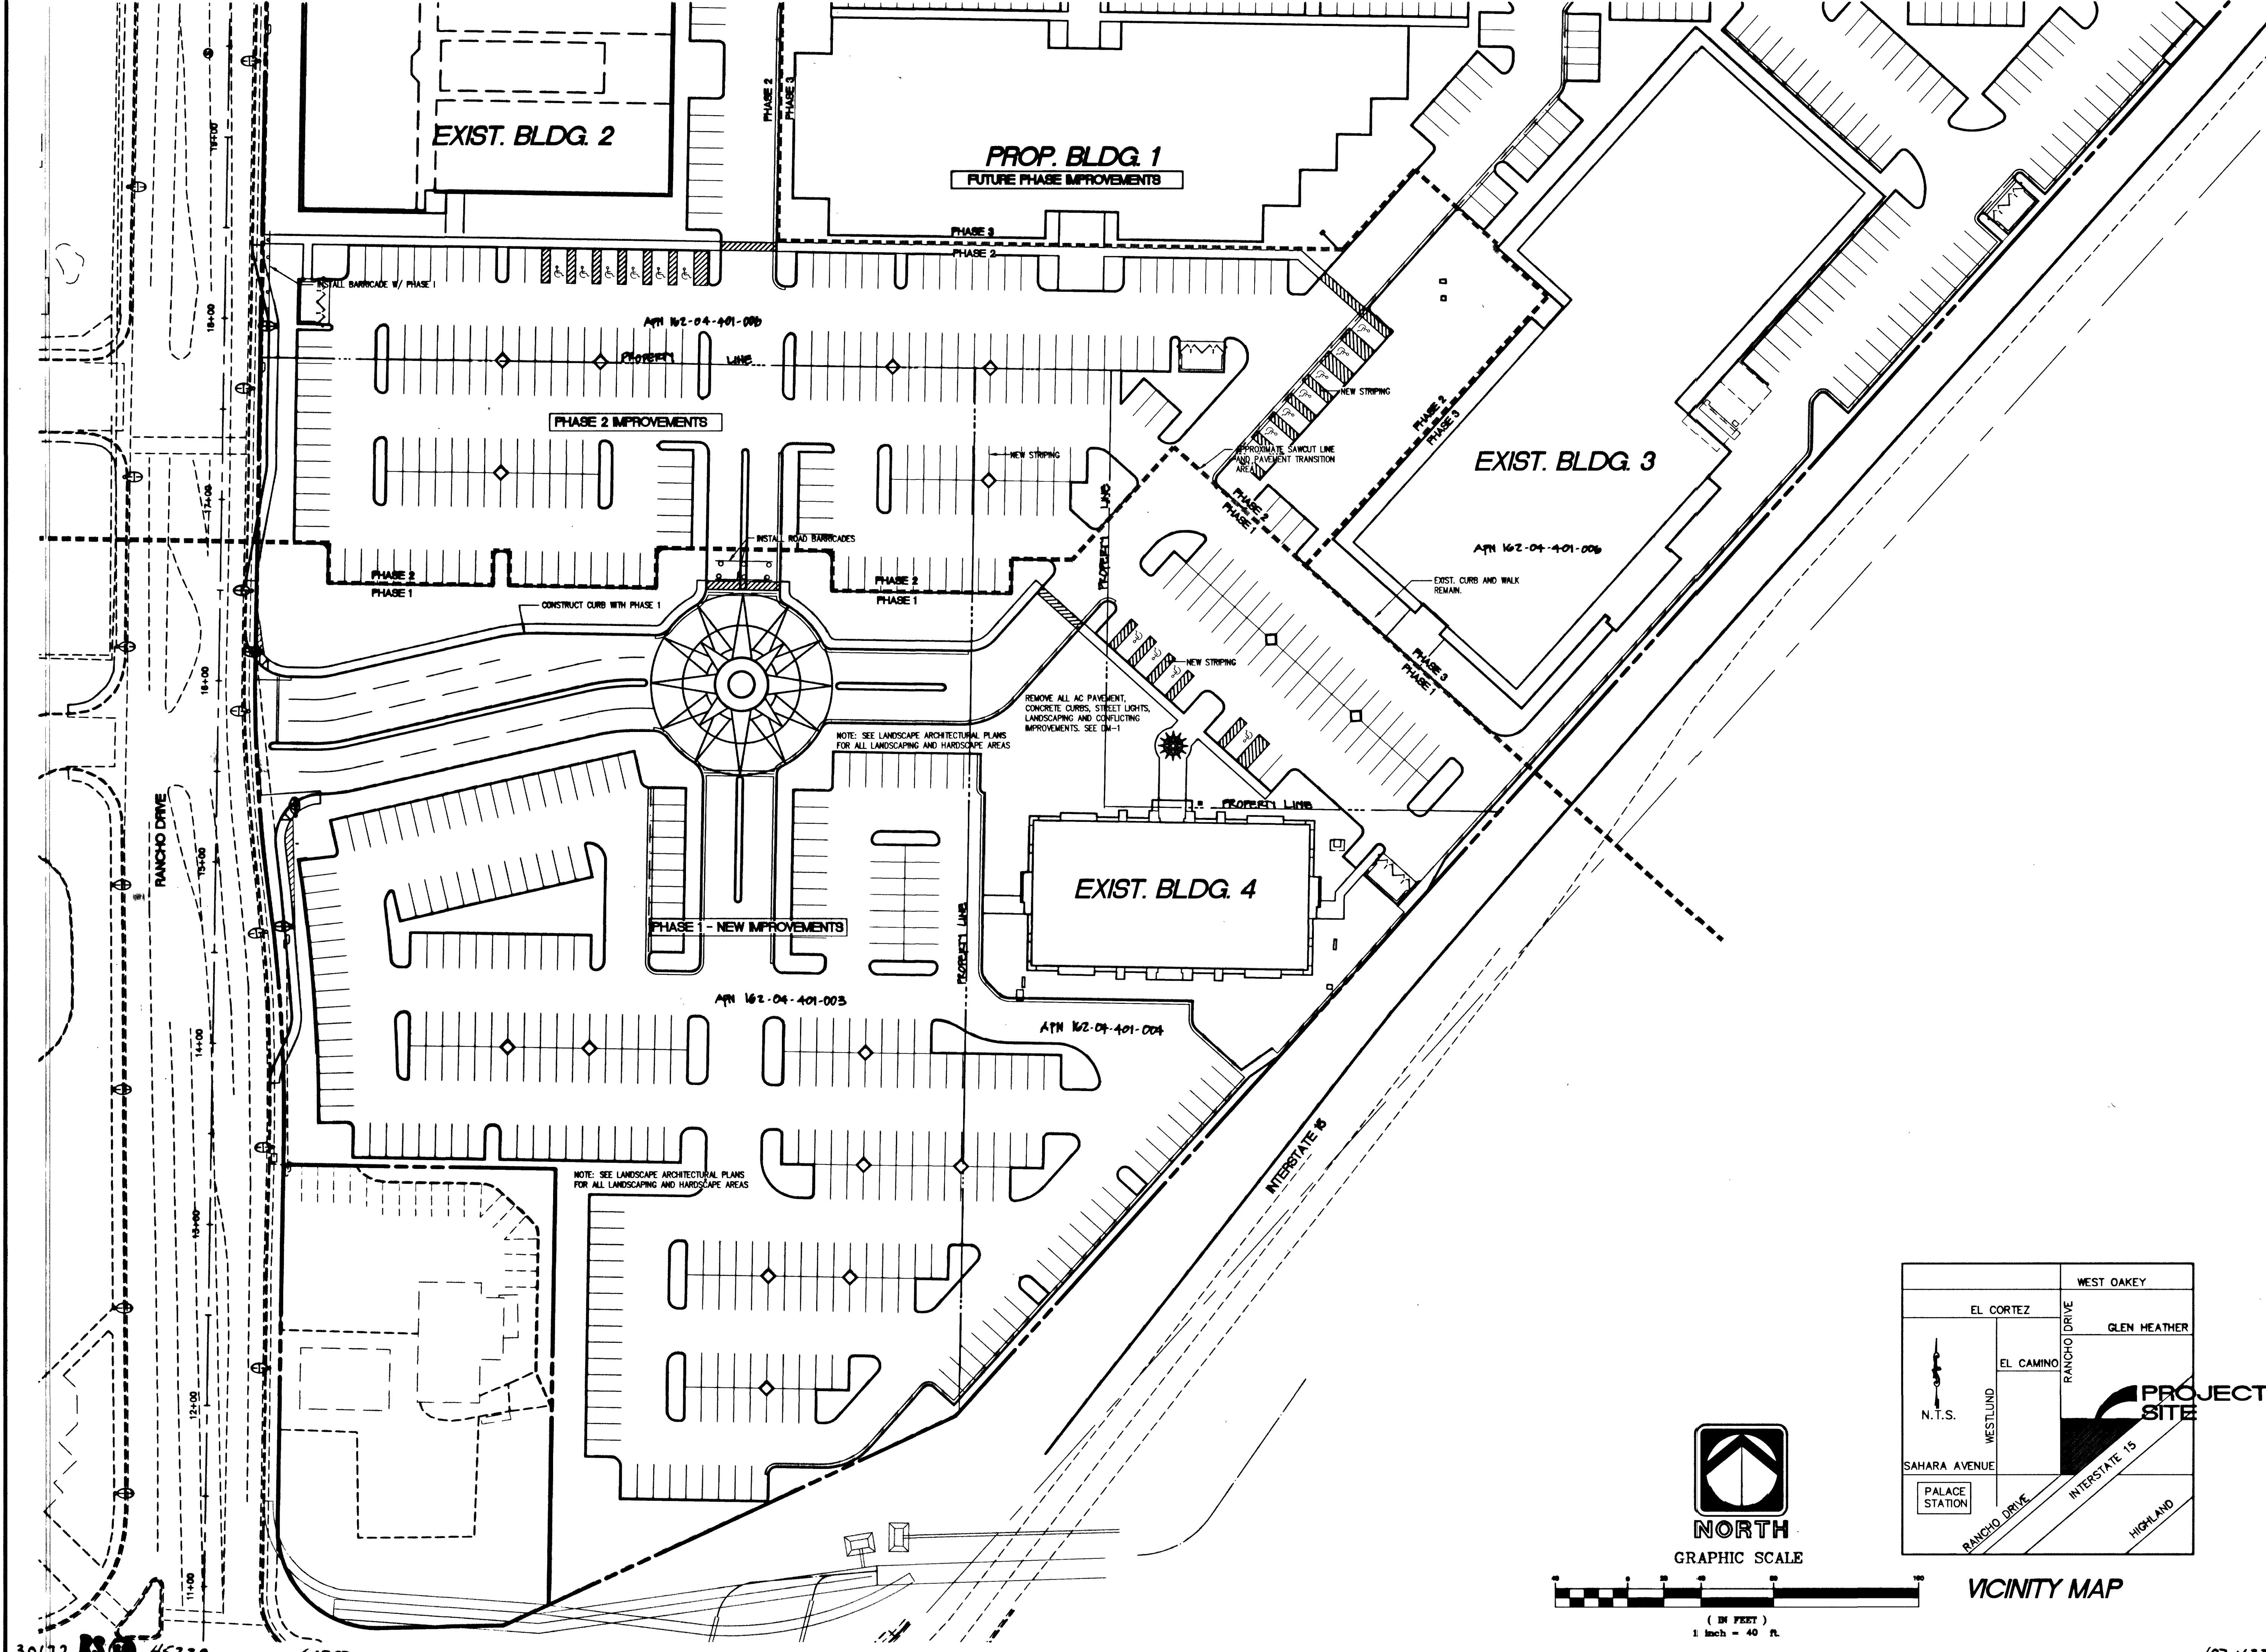


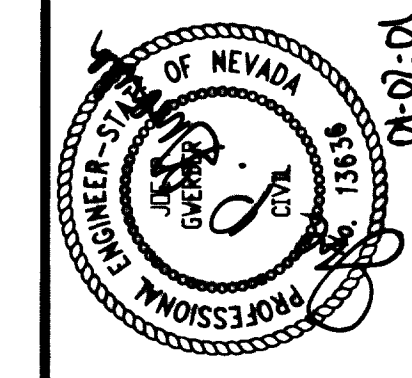

30172 RS 45239 60302

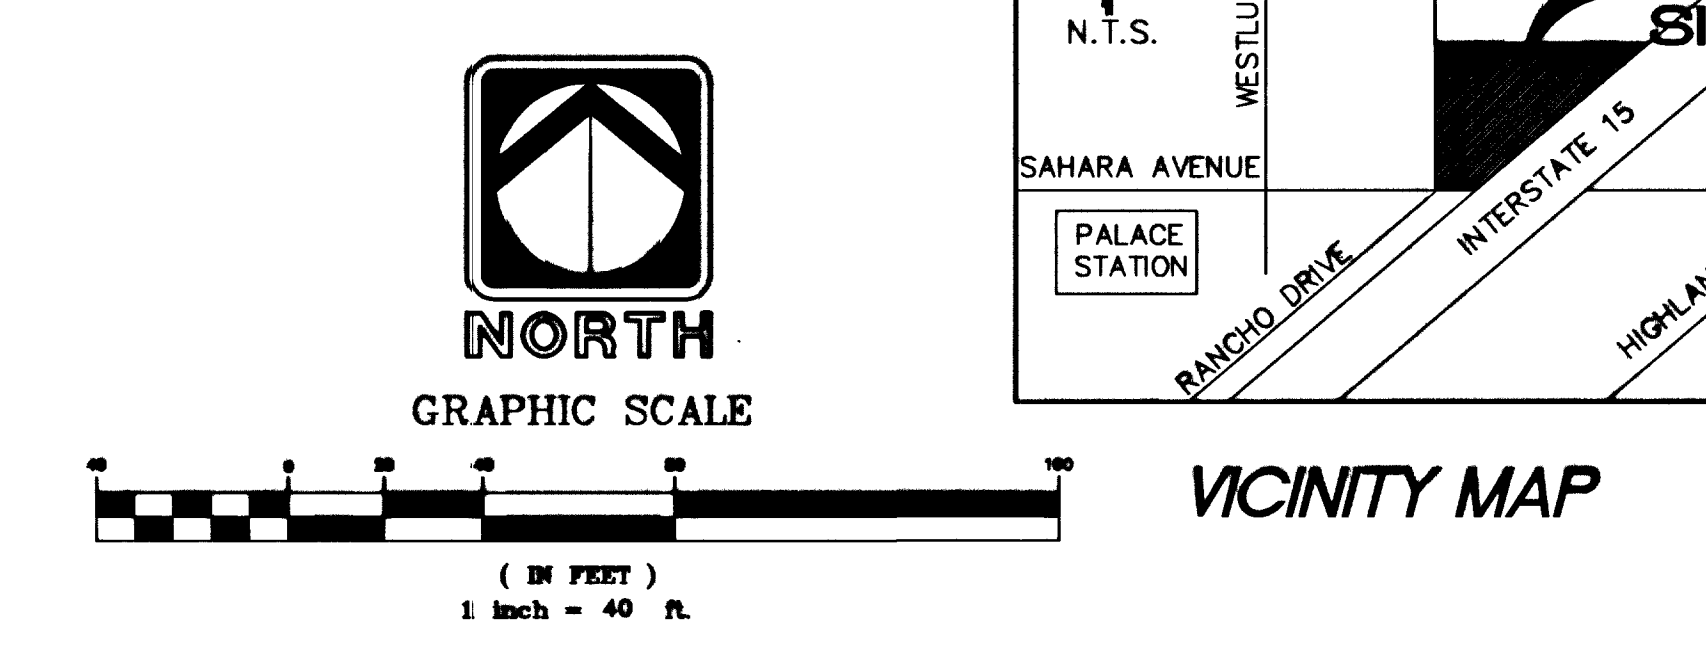

REV.	DATE	DESCRIPTION
1	11/19/03	PH
2	9/30/03	PH
3	7/7/02	SEE NUMBER SHEETS

TKC
The Keith Companies

444 East Warm Springs Road, Suite 110, Las Vegas, Nevada 89119
Phone (702) 263-2008 / Fax (702) 263-8529
Web: Resources Land Planning Civil Engineering Land Surveying Supply Environmental Services

SAHARA RANCHO OFFICE CENTER, LLC
RANCHO OFFICE PARK
IMPROVEMENT PHASING PLAN

JOB # 53306.00
SHEET NO.: **PH-1**
4 OF 15 SHEETS
DATE: 10-01-03
HTEL 2426 A