




JOB NO. 1448-0110

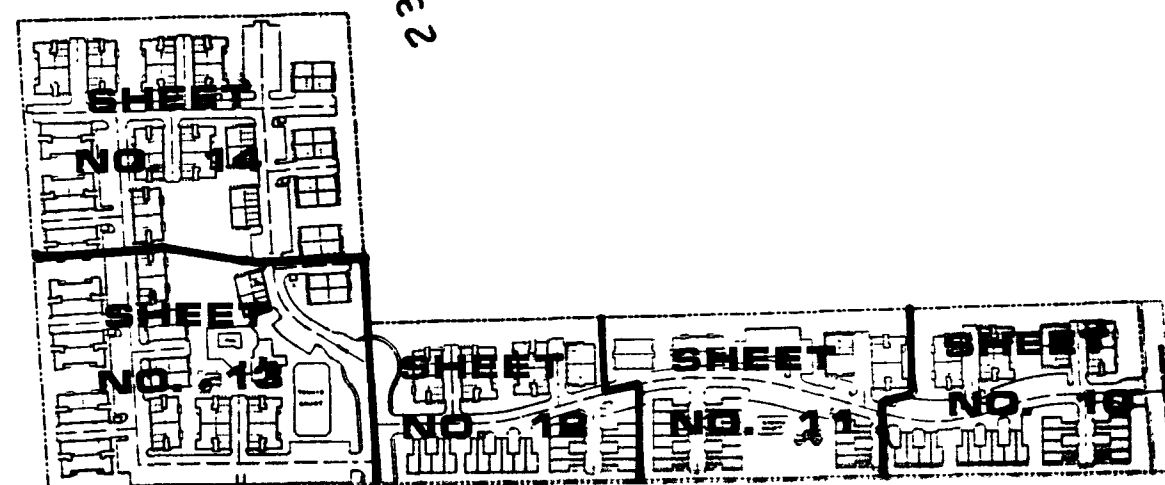

SHEET INDEX

804 DIETRICH-POST 00208

EXIST. LEWIS HOMES
SAHARA RAINBOW 12

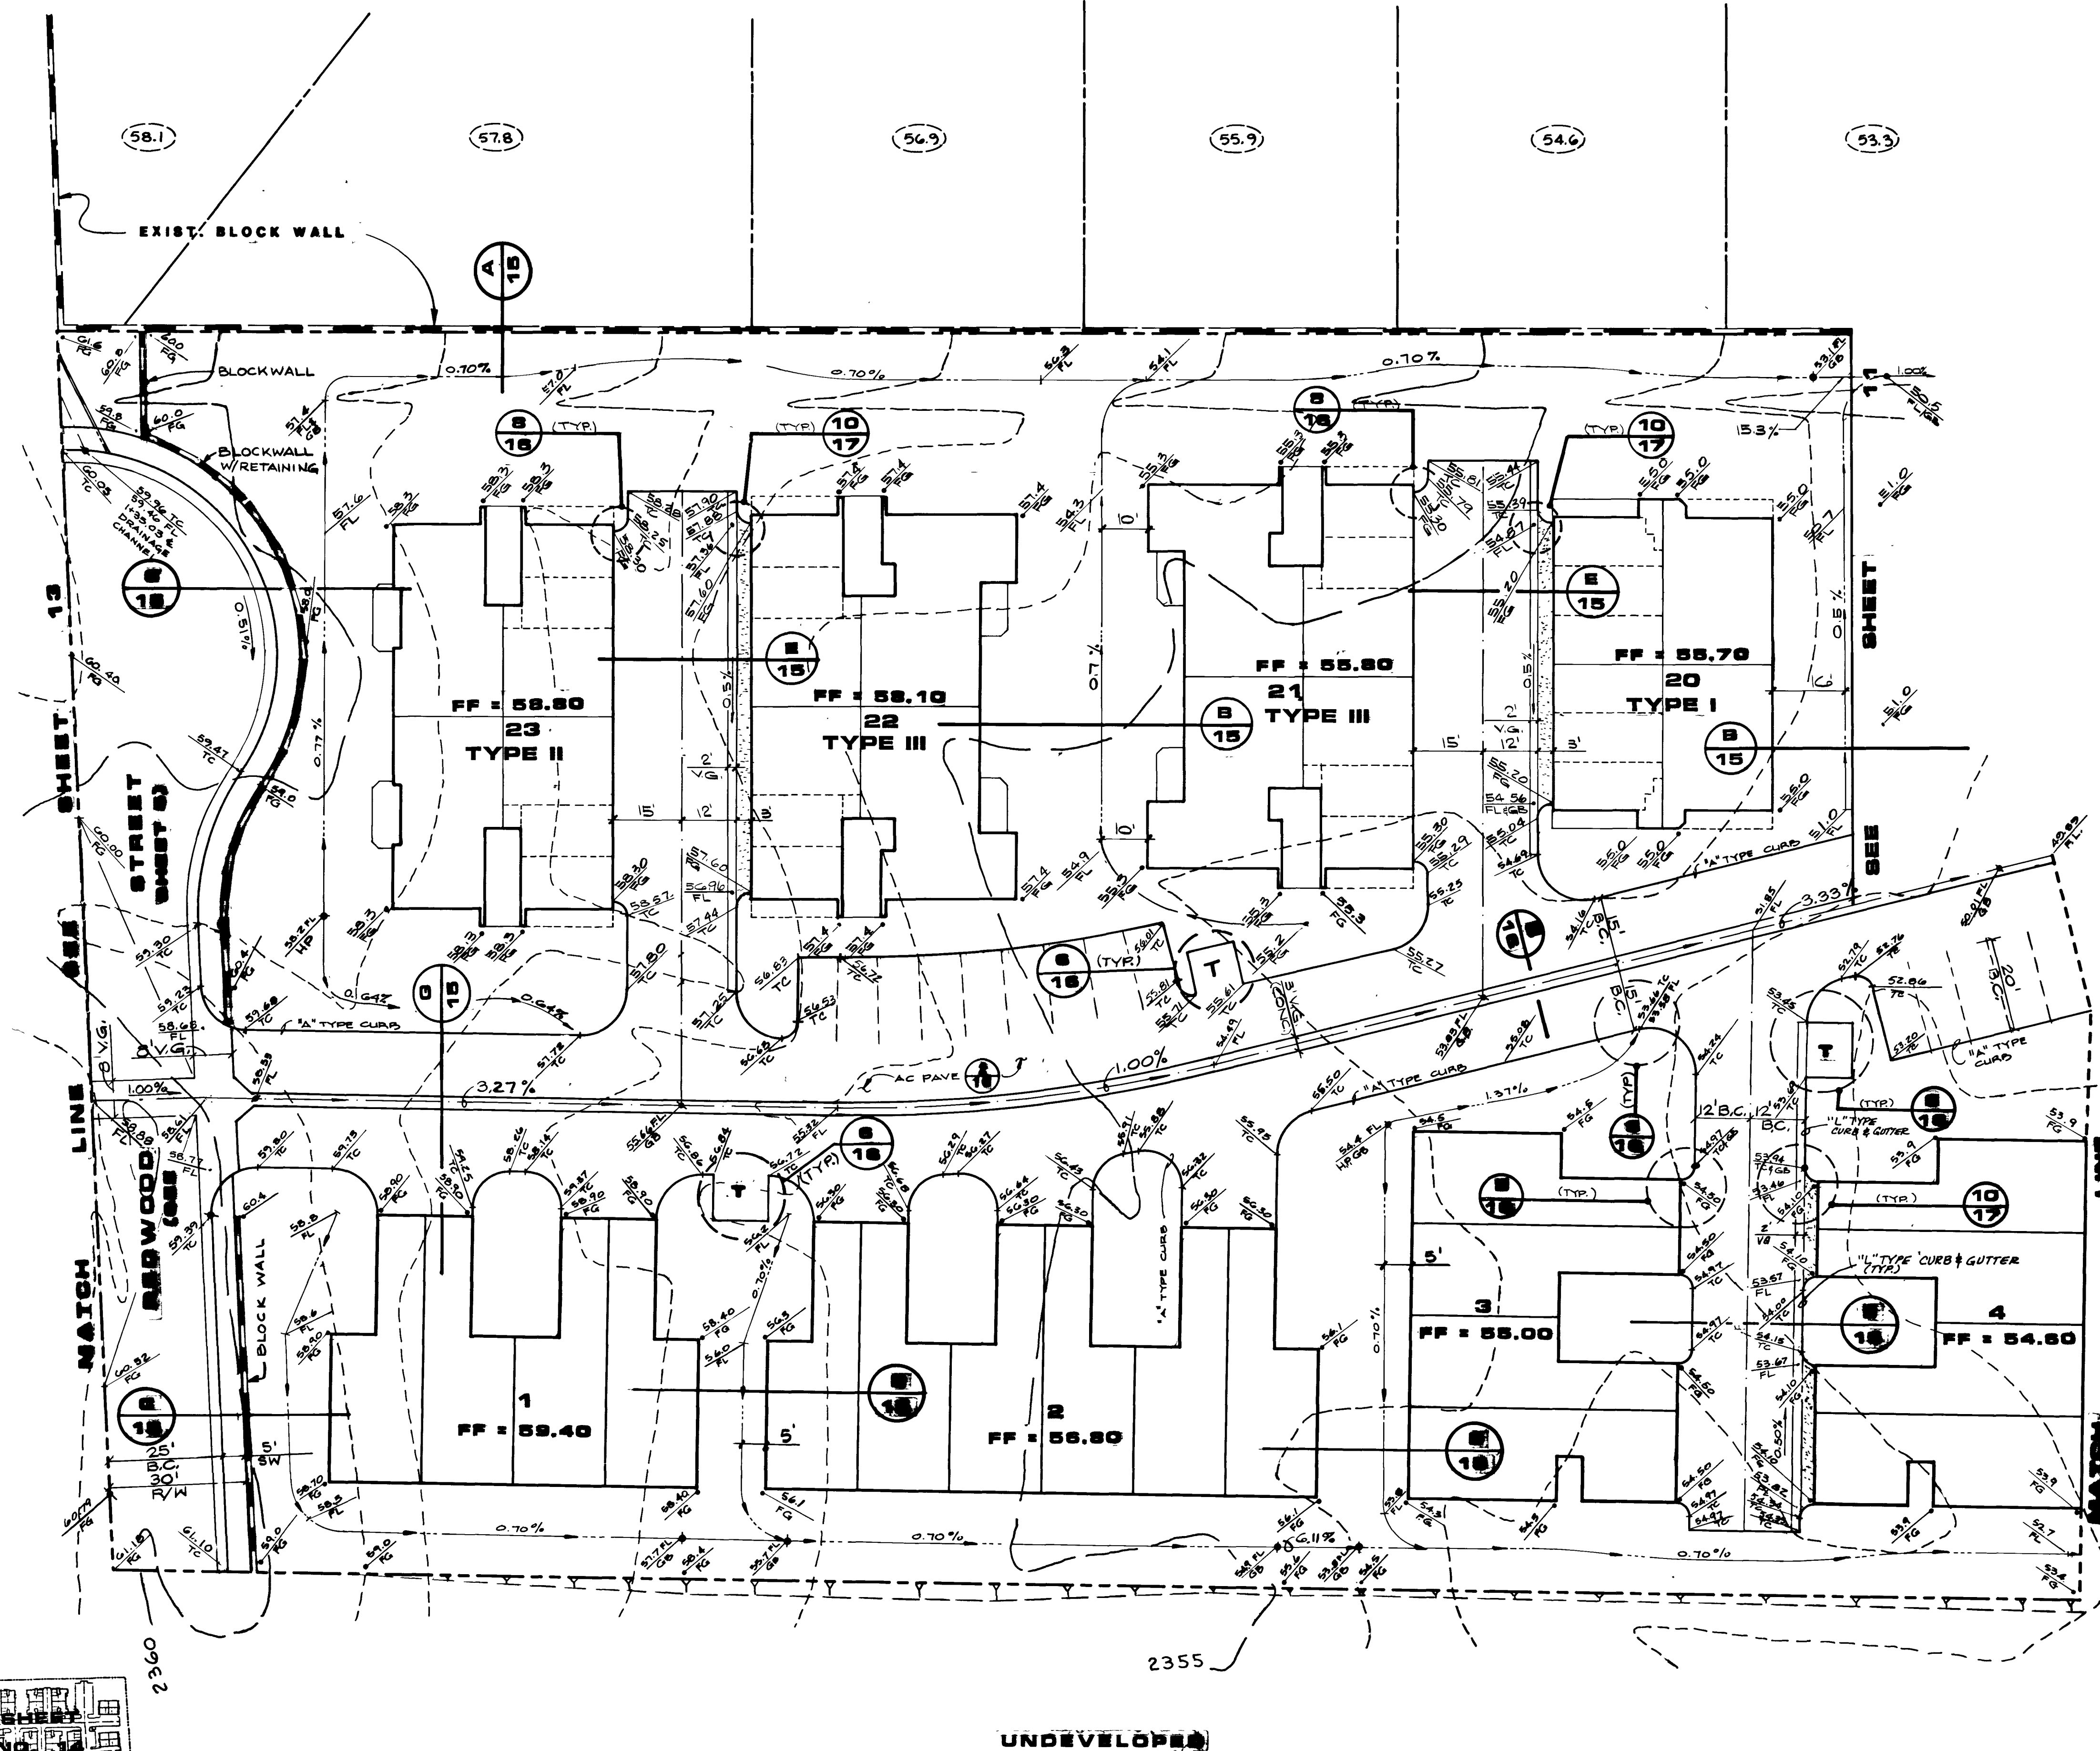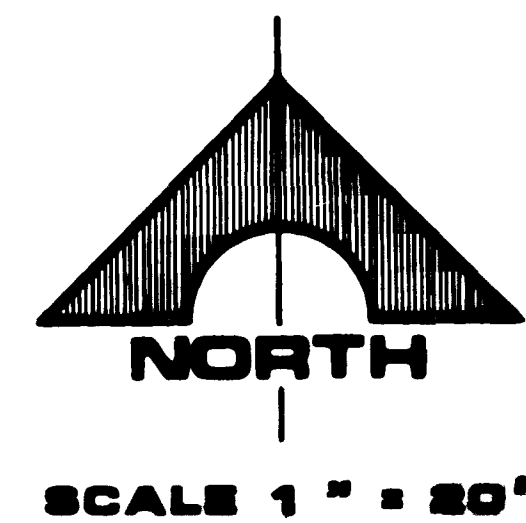

REV	DATE	DESCRIPTION
1	9-12-98	5256 R.E. NO. DATE
2	9-12-98	DAVID R. BUCKLE
RECOMMENDED FOR CONSTRUCTION		
G.C. WALLACE, INC.		
Engineering/Architecture		
1555 SOUTH RAINBOW BLVD. LAS VEGAS, NEVADA 89102		
LEWIS HOMES OF NEVADA		
SAHARA WEST CONDOMINIUMS		
GRADING PLAN		
SHEET 12		
OF 19 SHEETS		

6050

14-9-18 1074-4019













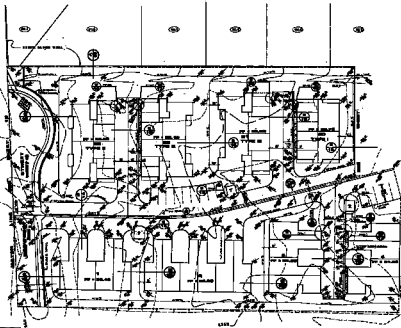





14-12