
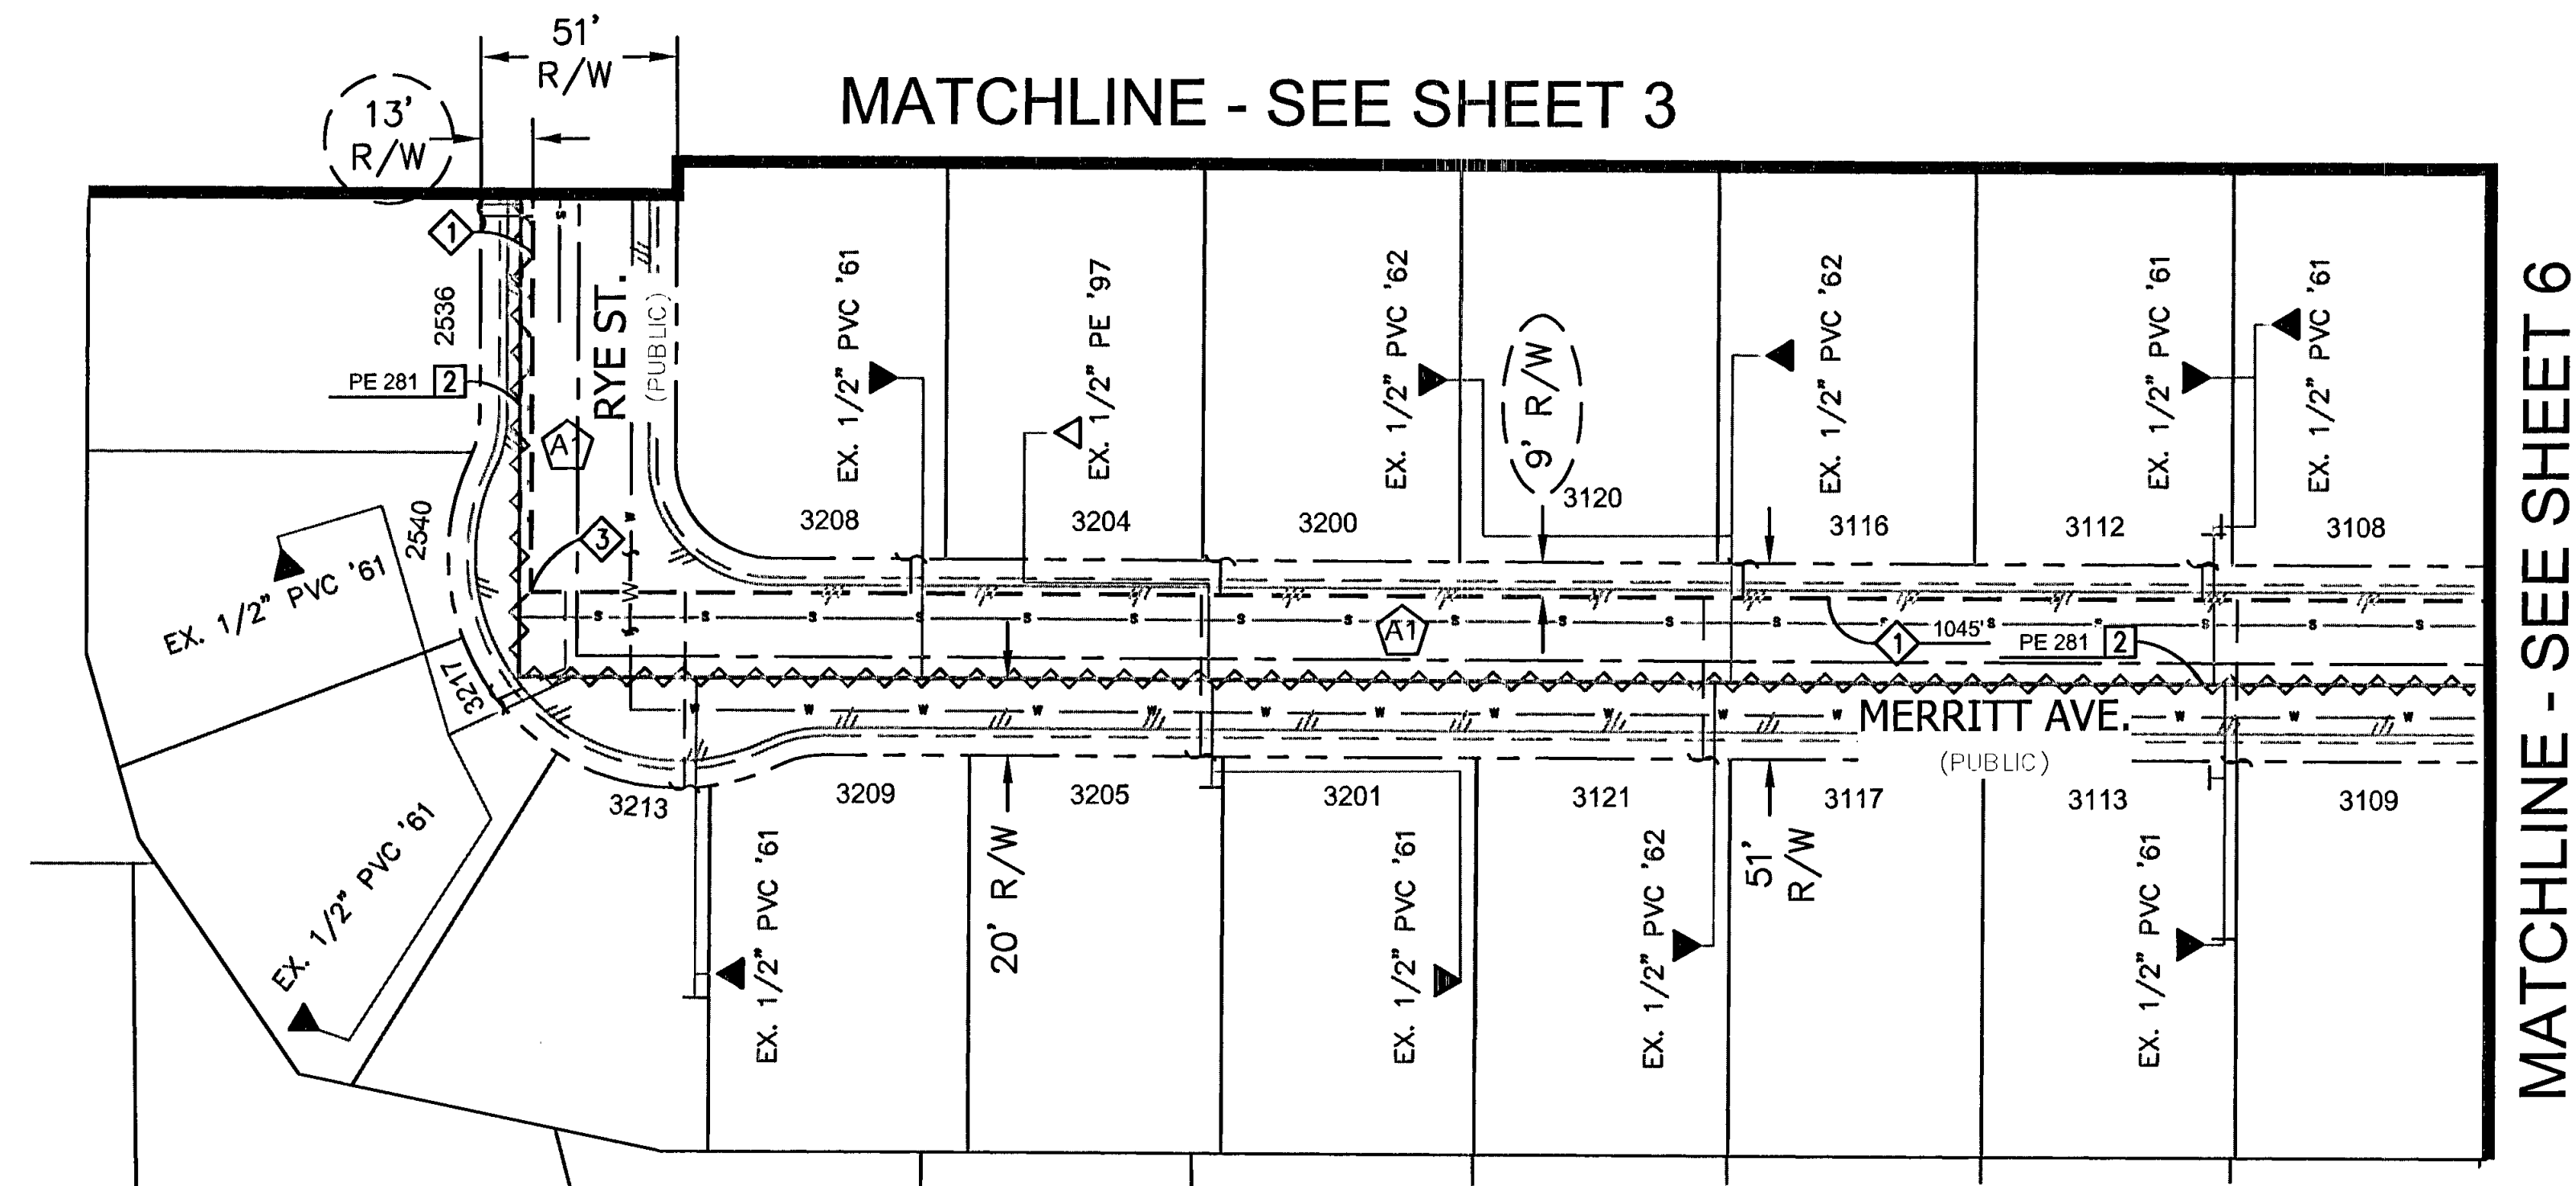
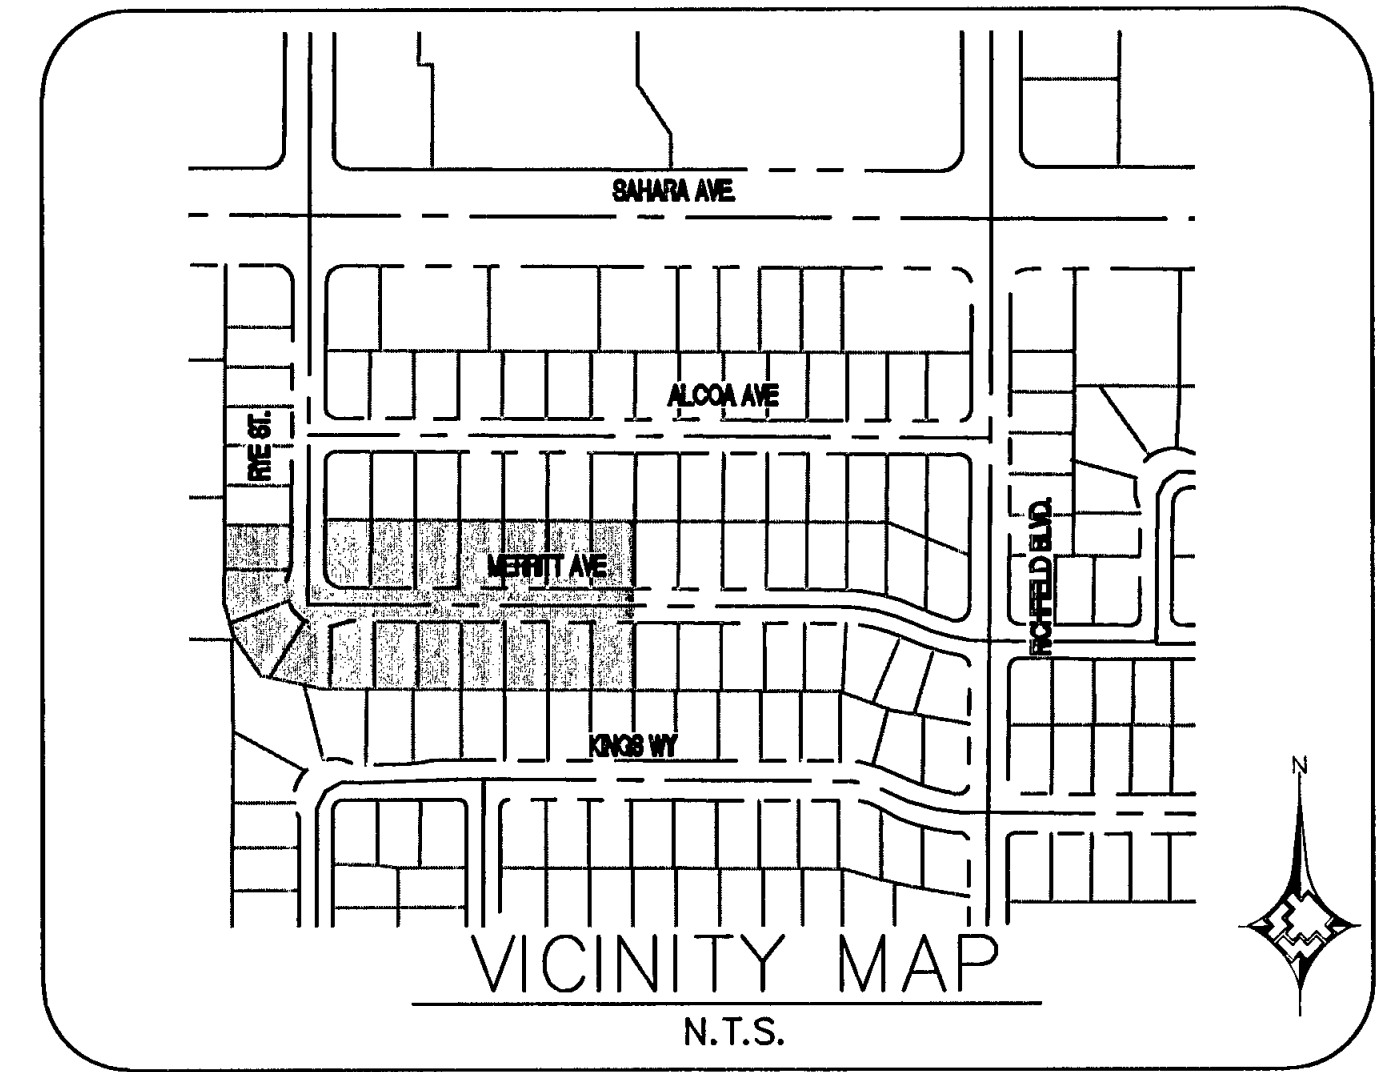


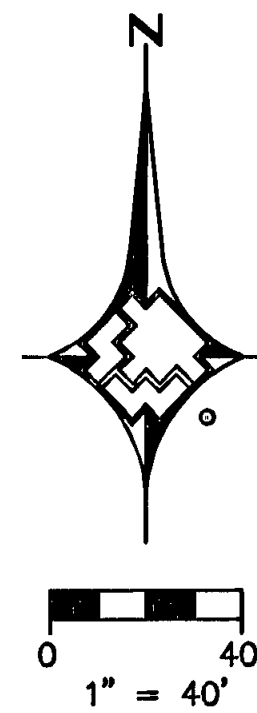

PROPOSED FACILITIES:

- 1 PROPOSED 2" PE MAIN
- 3 PROPOSED 2" PE 90 DEGREE ELBOW #140-3067

ABANDONED FACILITIES:

- 2 ABANDON EX. 2" STL '61 MOP 28#

LEGEND:

- EXISTING GAS LINE
- GAS LINE TO BE ABANDONED
- EXISTING GAS SERVICE
- PROPOSED MAIN GAS LINE (NEW)
- PROPOSED SERVICE LATERAL (NEW)
- PROPOSED SERVICE LINE (NEW)
- RIGHT OF WAY LINE
- STREET CENTERLINE
- PROPERTY LINE
- BACK OF CURB
- MATCHLINE
- EXISTING ANODELESS RISER
- EXISTING ANODE RISER
- EXISTING GAS LIGHT
- EXISTING GAS VALVE

RTC NOTES:

PAVEMENT REPAIR AND / OR BACKFILL SHALL CONFORM TO RTC:

- A1 500.4
- A2 500.5



1. _____		2. _____		3. _____		4. _____		NO.		DESCRIPTION		BY	DATE	APPVD	
REVISIONS															
TAX CODES		UNIT NO.		UNIT TYPE		INSTL.		RETIRED		INSTL.		RETIRED		COMPLETED	
PROPERTY UNITS															
SEE SHEET 2															
AS-BUILT DRAWING-PRESSURE TEST DATA															
TEST MEDIUM TEST METHOD															
PIPE DIA. _____															
PIPE LENGTH _____															
PIPE TYPE _____															
MIN. DURATION _____															
TEST PRES. (PSI) _____															
TIME _____															
DATE _____															
PERFORMED BY _____															
VISUAL INSPECTION CERTIFICATION															
I HAVE VISUALLY INSPECTED ALL HEATED FUSIONS, SOLVENT CEMENT, MECHANICAL JOINTS, AND WELDS THAT HAVE BEEN PERFORMED															
NAME _____															
DATE _____															
CONSTRUCTION															
INSPECTOR _____															
FOREMAN _____															
REVIEWED BY _____															
PERMIT INFORMATION															
CITY OF LAS VEGAS															
TAX CODE 02-0200															
ISOLATION AREA															
DIST_185															
W.R. NO.															
1769061															
ENGINEER/TECH: RYAN MORGAN															
ACCOUNT REP:															
PROJECT CONTACT:															
SHEET NO: 5 OF 8															
SCALE: 1"=40'															
DATE: 01/20/2014															
DWN. BY: SEI															
CHKD. BY:															
APPVD. BY:															
TITLE															
SI-CLV-SAHARA/RICHFIELD															
2" STEEL REPLACEMENT															