

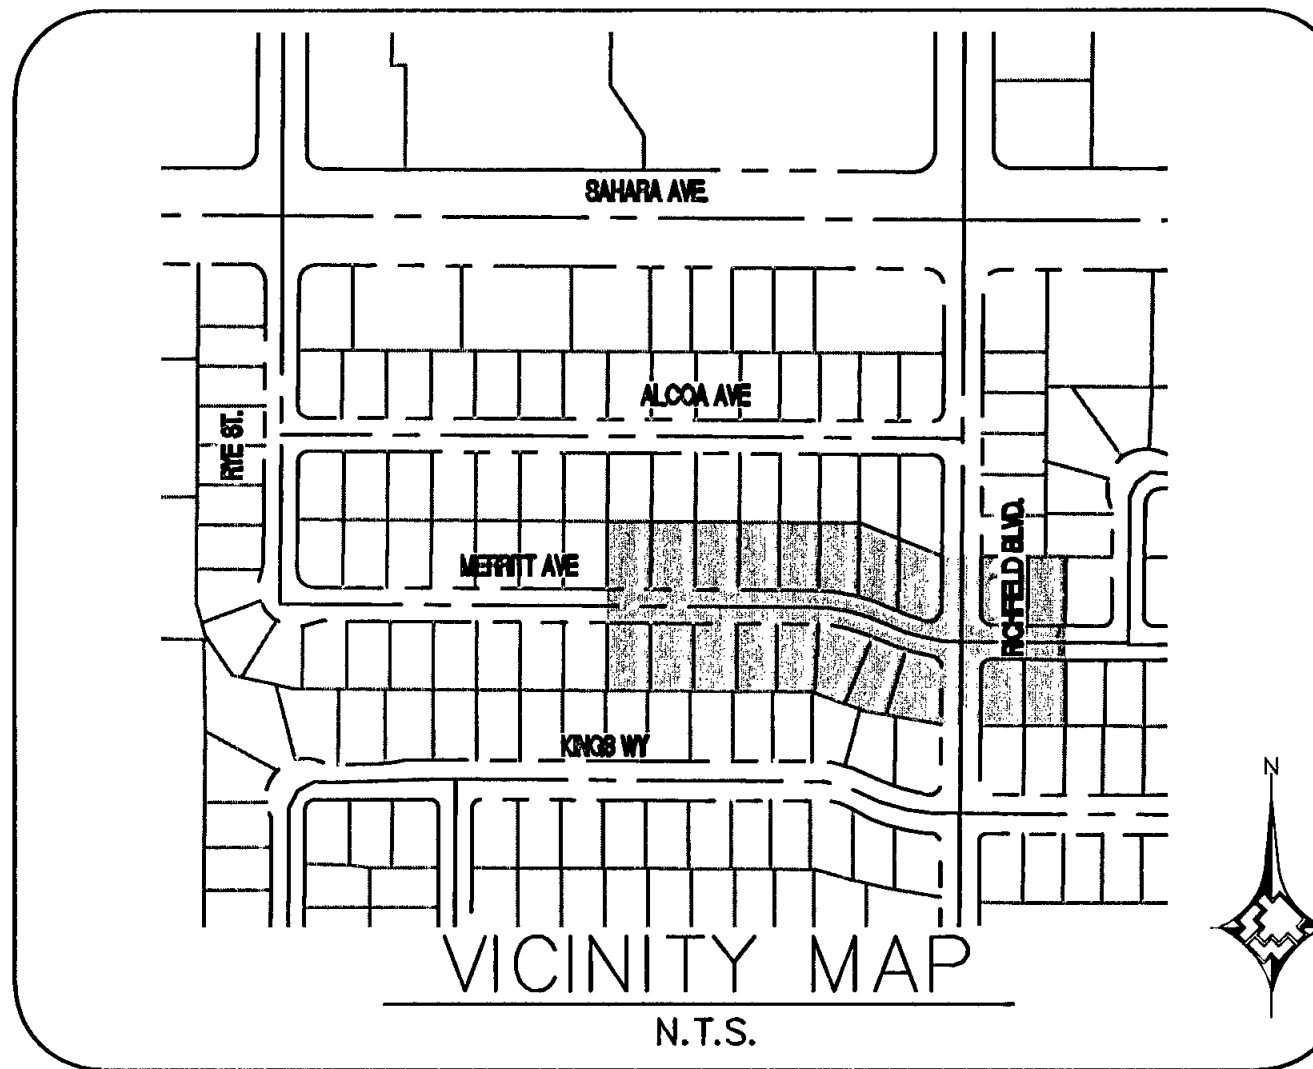


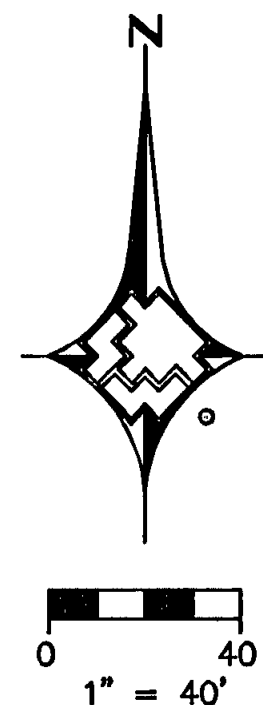

MATCHLINE - SEE SHEET 4

MATCHLINE - SEE SHEET 5

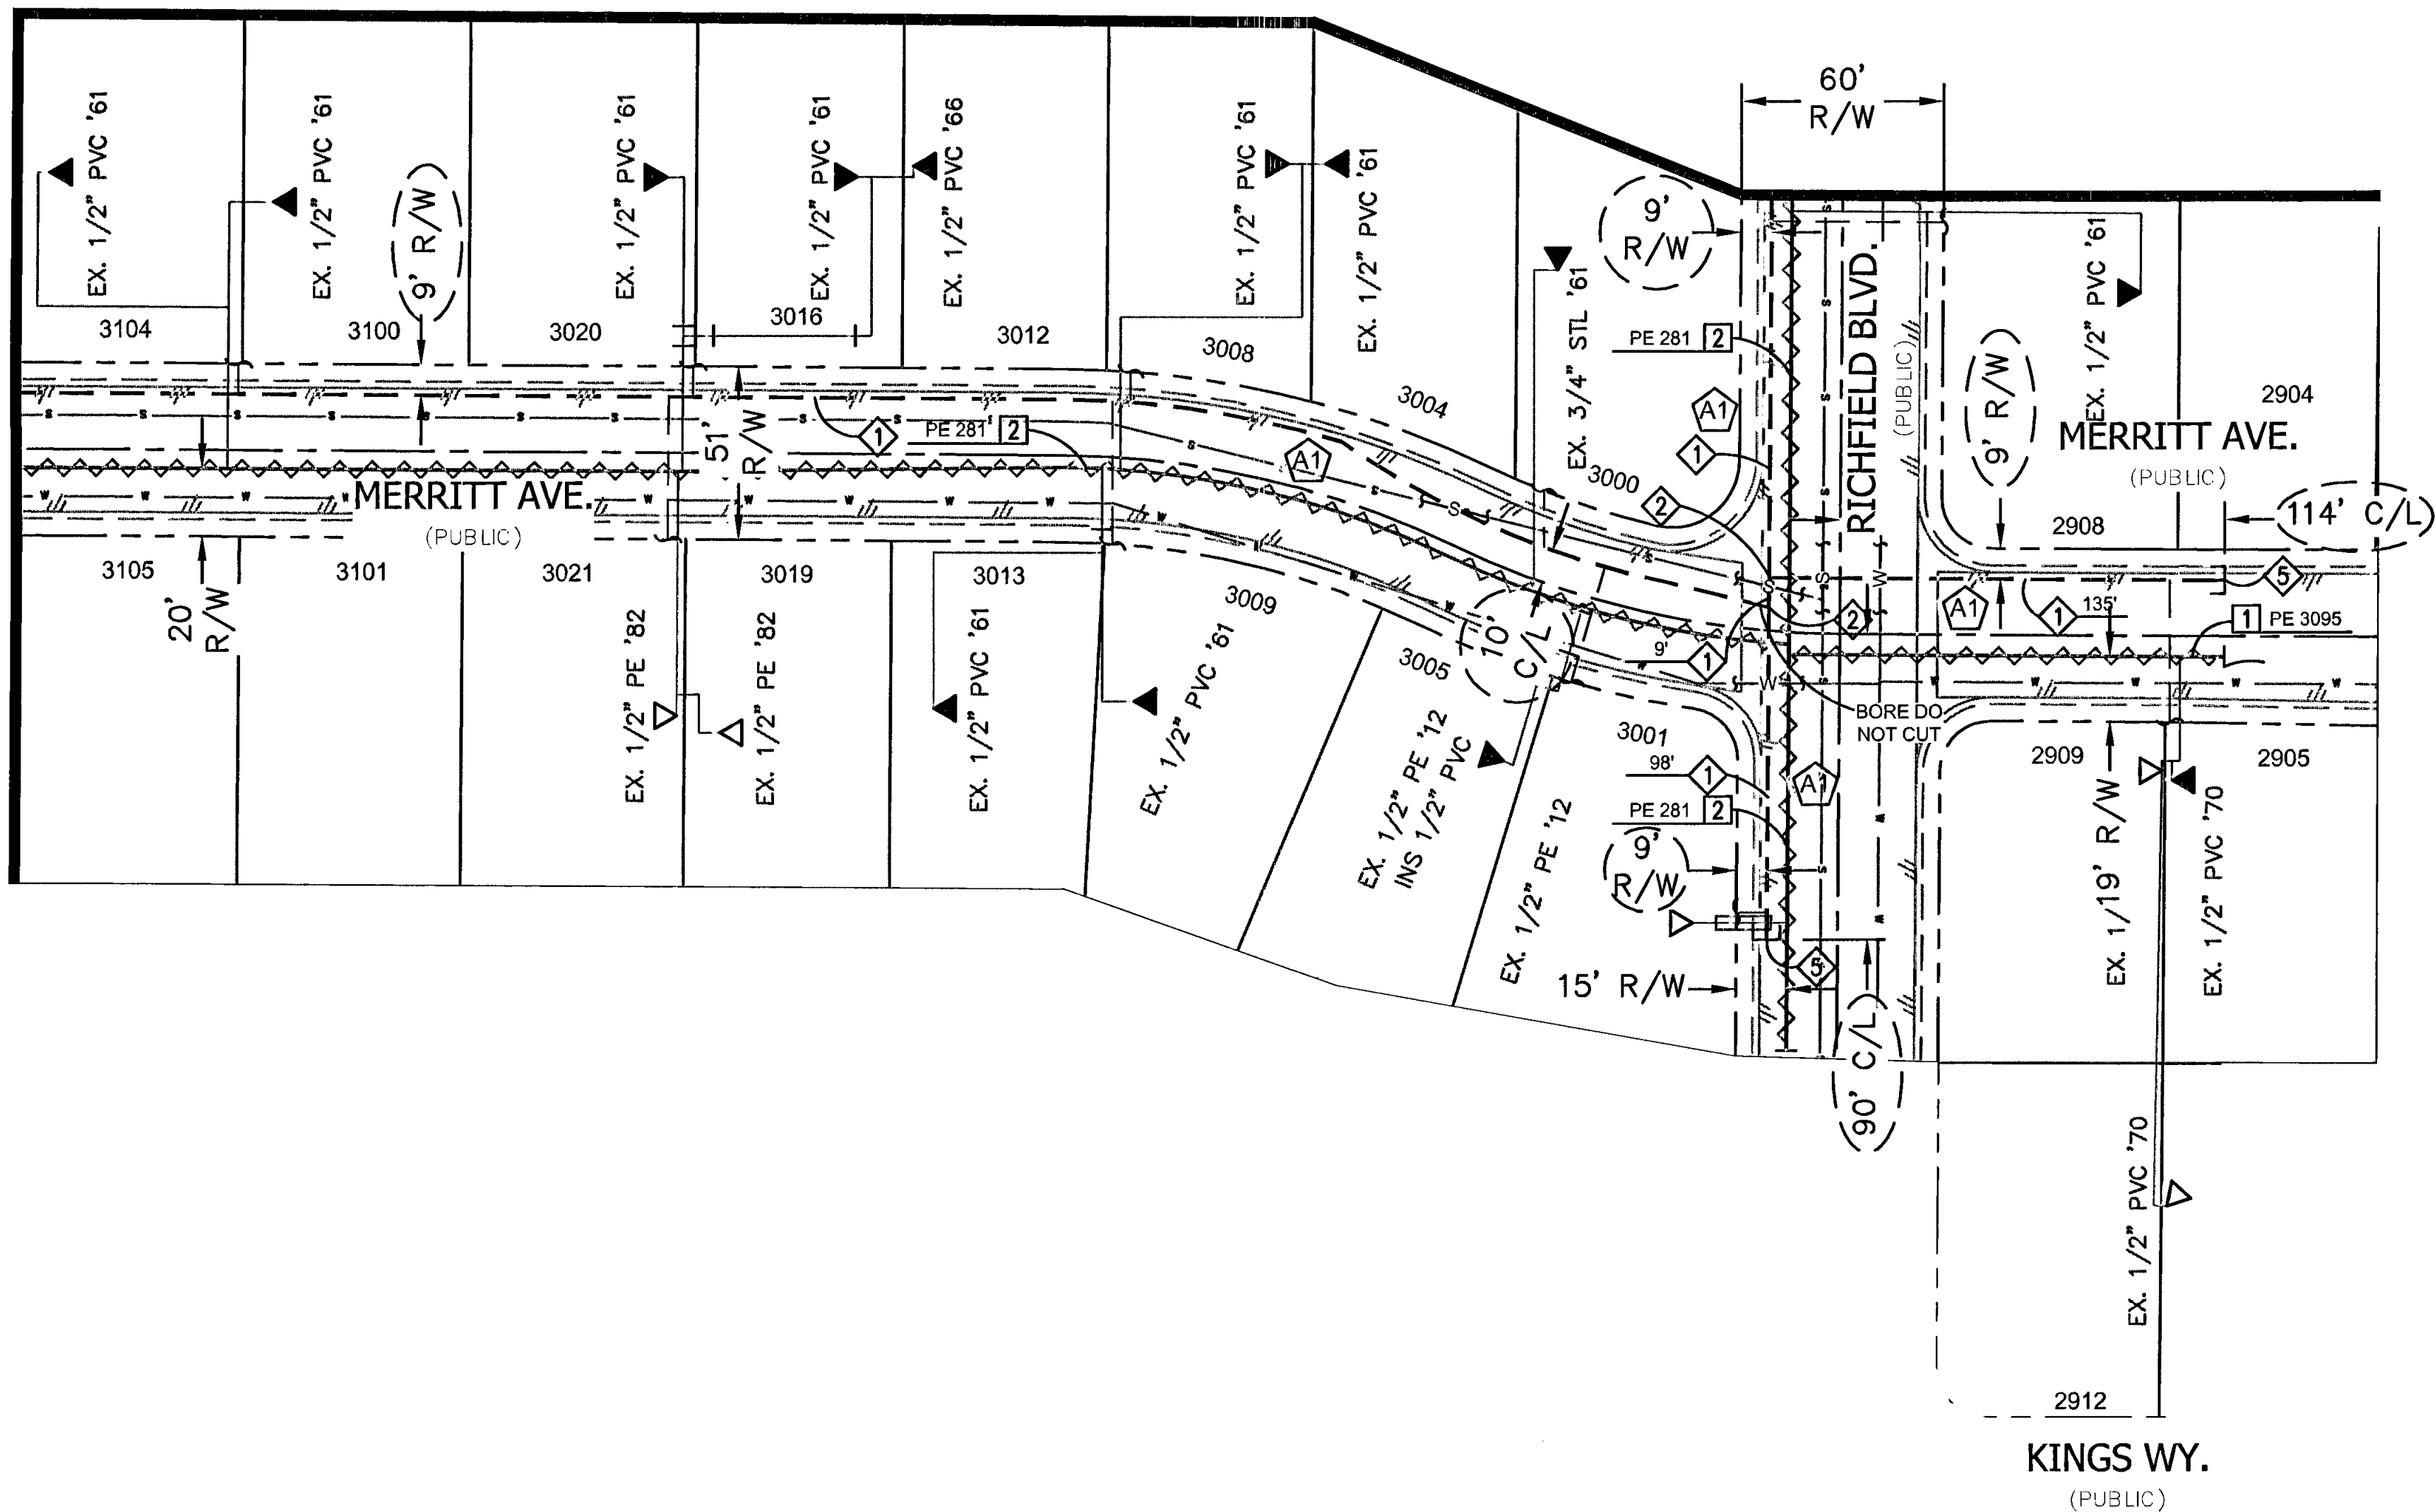

PROPOSED FACILITIES:

- 1 PROPOSED 2" PE MAIN
- 2 PROPOSED 2" PE TEE #140-3074
- 5 PROPOSED 2" PE CAP #140-3060

ABANDONED FACILITIES:

- 1 ABANDON EX. 2" PVC '70 MOP 28#
- 2 ABANDON EX. 2" STL '61 MOP 28#

LEGEND:

- EXISTING GAS LINE
- GAS LINE TO BE ABANDONED
- EXISTING GAS SERVICE
- PROPOSED MAIN GAS LINE (NEW)
- PROPOSED SERVICE LATERAL (NEW)
- PROPOSED SERVICE LINE (NEW)
- RIGHT OF WAY LINE
- STREET CENTERLINE
- PROPERTY LINE
- BACK OF CURB
- MATCHLINE
- EXISTING ANODELESS RISER
- EXISTING ANODE RISER
- EXISTING GAS LIGHT
- EXISTING GAS VALVE

RTC NOTES:

PAVEMENT REPAIR AND / OR BACKFILL SHALL CONFORM TO RTC:

- A1 500.4
- A2 500.5



1. NO. DESCRIPTION BY DATE APPVD		AS-BUILT DRAWING-PRESSURE TEST DATA		VISUAL INSPECTION CERTIFICATION		CONSTRUCTION		ISOLATION AREA		W.R. NO.		ENGINEER/TECH: RYAN MORGAN		PHONE: 702-365-2172	
2. REVISIONS		PIPE DIA. _____		I HAVE VISUALLY INSPECTED ALL HEATED FUSIONS, SOLVENT CEMENT, MECHANICAL JOINTS, AND WELDS THAT HAVE BEEN PERFORMED.		INSPECTOR _____		DIST_185		1769061		ACCOUNT REP: _____		PHONE: _____	
3. TAX CODES		PIPE LENGTH _____		NAME _____ DATE _____		FOREMAN _____		SEC 8		x615y506		PROJECT CONTACT: _____		PHONE: _____	
4. UNIT NO.		PIPE TYPE _____		TEST MEDIUM _____ TEST METHOD _____		REVIEWED BY _____		T21S R61E		x618y506		SHEET NO: 6 OF 8		DATE: 01/20/2014	
UNIT TYPE		MIN. DURATION _____		PIPE GAUGE _____ PRESS REC SN# _____		PERMIT INFORMATION		LOCATION		ATLAS #/TILE #		DWN. BY: SEI		CHKD. BY: _____	
INSTL. RETIRED		TEST PRES. (PSI) _____		TIME _____		CITY OF LAS VEGAS		M.D.M.				TITLE		SI-CLV-SAHARA/RICHFIELD	
INSTL. RETIRED		DATE _____		DATE _____		TAX CODE 02-0200						2" STEEL REPLACEMENT			
PROPOSED COMPLETED		PERFORMED BY _____		DATE _____											

