

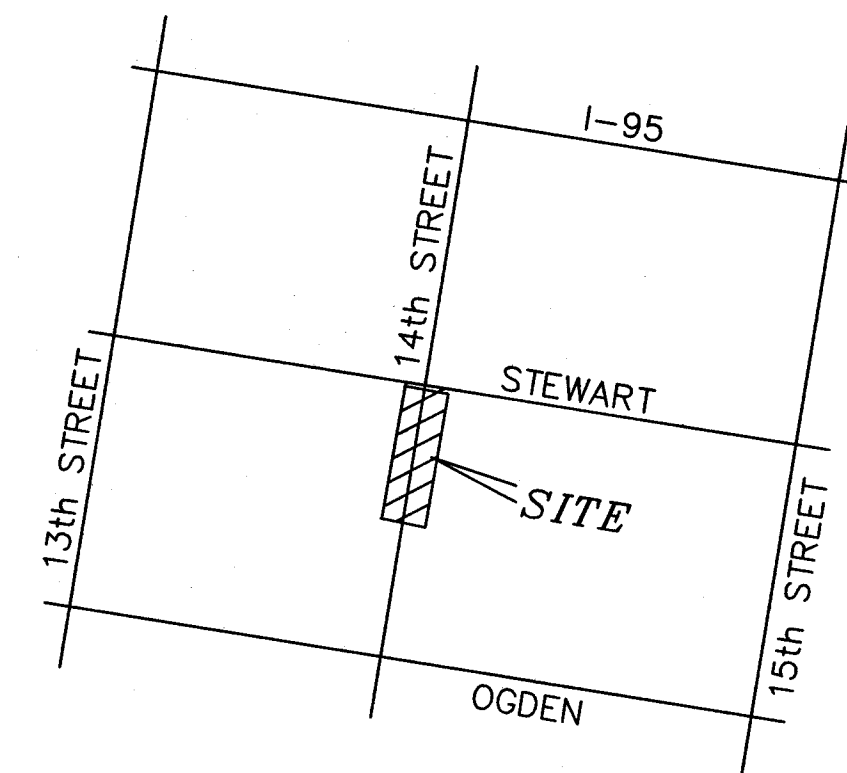


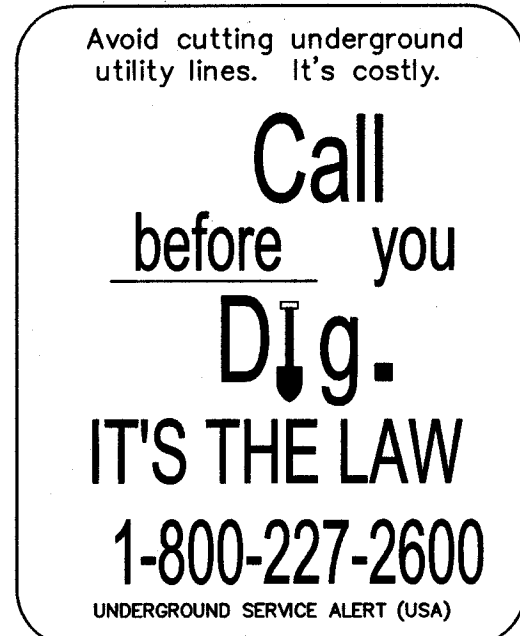

VICINITY MAP
NOT TO SCALE

1. SUGGESTED GAS LINE LOCATIONS ARE TO CLEAR SUBSTRUCTURES, LOCATE IN THE FIELD.
2. ALL PIPELINE CONSTRUCTION WITHIN RIGHT-OF WAY WILL CONFORM TO APPLICABLE JURISDICTIONAL SPECIFICATIONS
3. DO NOT SCALE THIS DRAWING.
4. SERVICE(S) TO BE N/A" PE UNLESS OTHERWISE NOTED.
5. GAS MAINS SHALL BE PURGED PER OPERATIONS MANUAL
6. 14TH STREET IS UNPAVED, COMPLY WITH RTC STD. 502
7. CONTACT SWG CATHODIC PROTECTION PERSONEL AT 365-2388 FOR EXACT LOCATION OF TEST STATION TO BE INSTALLED.

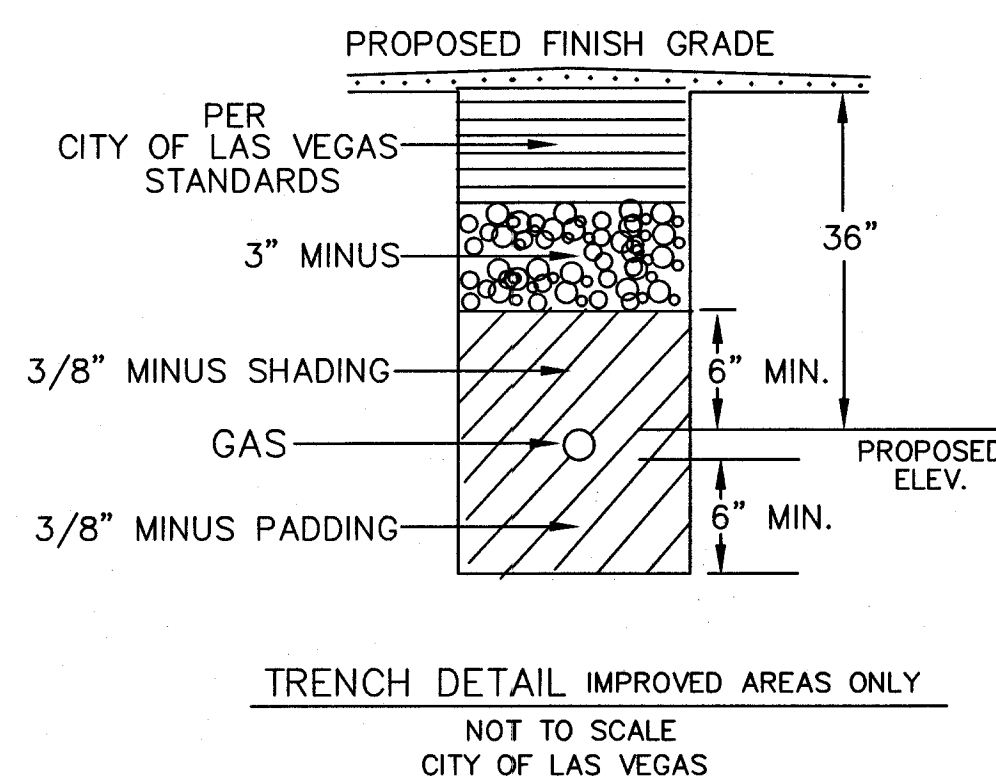

- PROPOSED GAS MAIN
- PROPOSED GAS SERVICE
- ===== EXISTING GAS MAIN
- UNIT BOUNDARY
- RIGHT-OF-WAY
- S SEWER
- W WATER
- SAWCUT & PATCH
- ABANDON GAS MAIN

SYSTEM	D_VALLEY_WIDE
DR. NO.	395-1-DR
SEGMENT M.A.O.P.	N/A
SYSTEM M.A.O.P.	43#
SYSTEM M.O.P.	43#

I REVIEWED THE PROCEDURES PERFORMED AND FOUND THEM:
ADEQUATE () INADEQUATE ()**

** INADEQUATE COMMENTS

SIGNATURE: _____ DATE: _____

SIGNATURE: _____ DATE: _____

APPROVED FOR CONSTRUCTION
THIS APPROVAL IS FOR WORK IN CLV R/W
OR CLV EASEMENTS ONLY. OBTAINING
PERMISSION OR EASEMENTS FOR WORK
SHOWN ON PRIVATE PROPERTY
IS THE RESPONSIBILITY OF THE UTILITY.

Permitted on 25971 3/13/08 LP

APPROVAL DATE

APPROVAL

107V4732-SWG

CITY OF LAS VEGAS DATE

NOTE:
THE INFORMATION SHOWN ON THIS PLAN IS BASED
ON PRELIMINARY RESEARCH WITHOUT TITLE REPORTS.

Purge Plan was completed in accordance with the Operations Manual Guidelines by:

[illegible]

MAR 1 1 2008 #25387 SAINT BRIDGETS CHURCH - ABANDONMENT OF 2" STL