
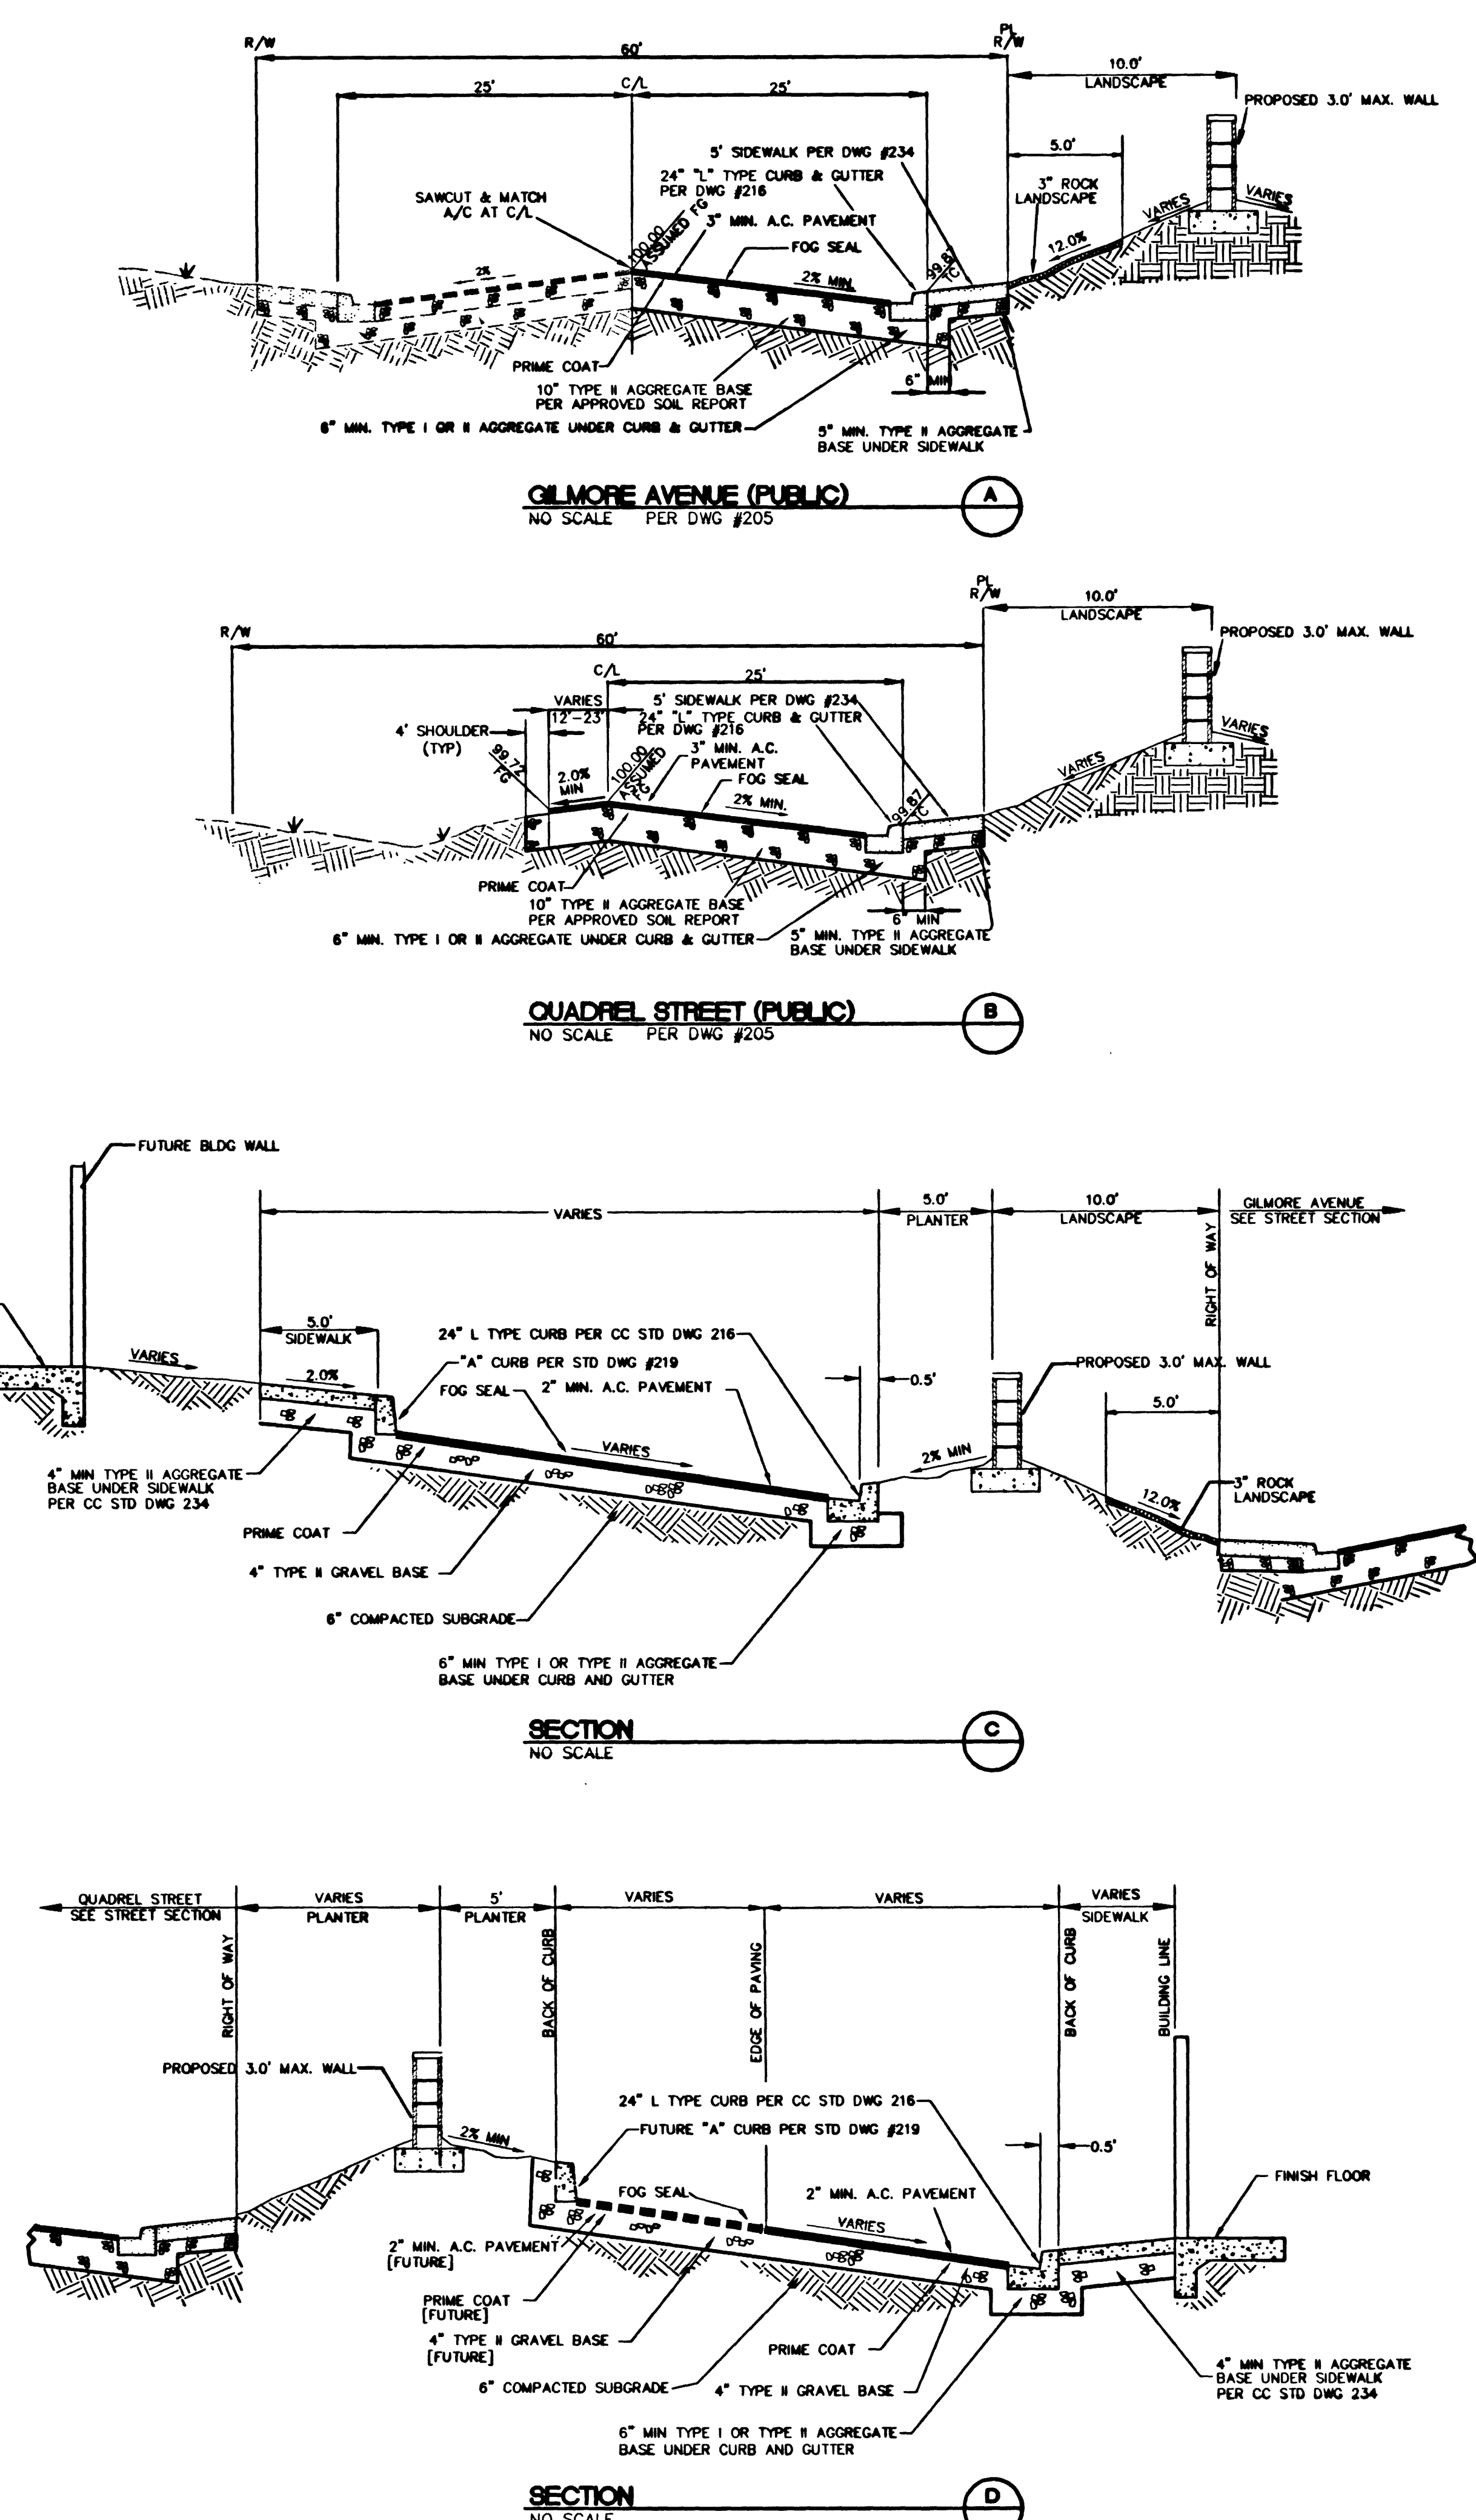


FILE NAME: 921601P.DWG
VIEW NAME: D1

28619

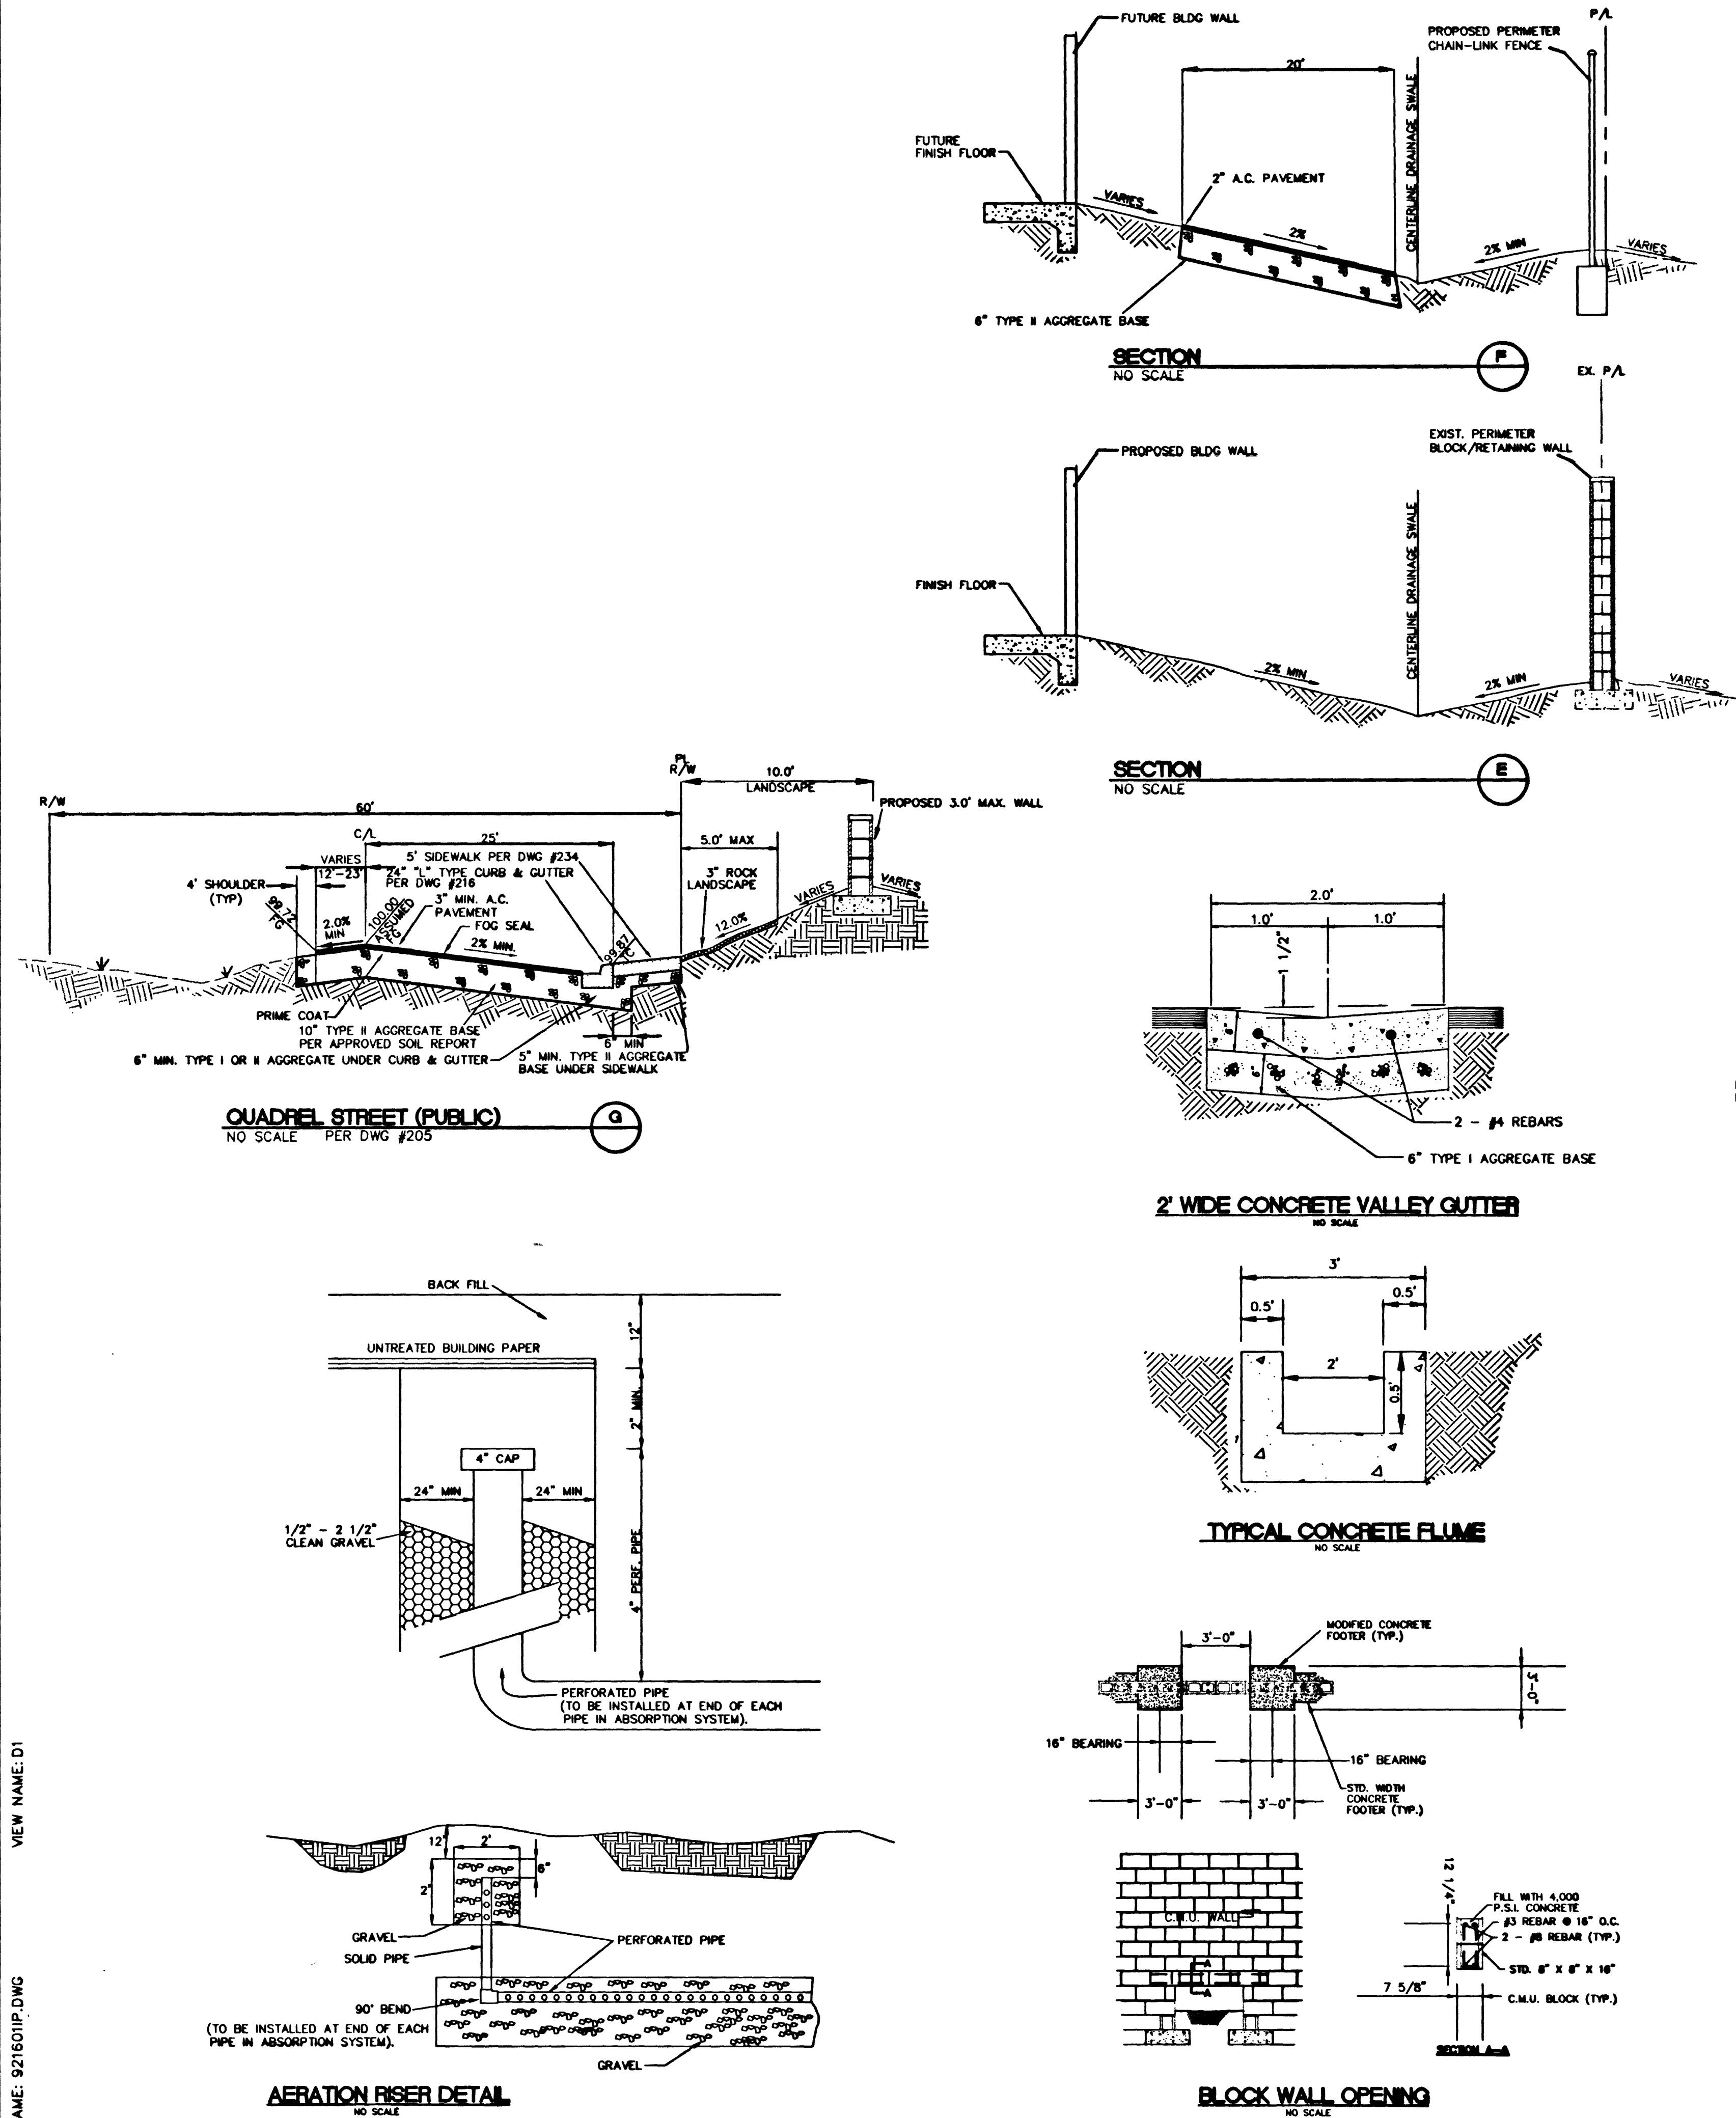

EDWIN BOWES PO BOX 35578 LAS VEGAS, NEVADA 89133 PHONE (702) 647-8740 FAX (702) 645-0387		ENGINEERING COMPANY 50 So. Jones #202, Las Vegas, NV 89107 Telephone: (702) 877-1300	
DETAIL SHEET		TITLE SAINT GEORGE EPISCOPAL CHURCH	
DRAWN BY: J. PASCOE	DESIGNED BY: J. PASCOE	CHECKED BY: S. CREVIERAT	PROJECT NO: 921601
SHEET 5-8-00		SCALE: AS INDICATED	
SHEET D1 9 OF 9 SHEETS DRAWING NO. 107-V-3372			