
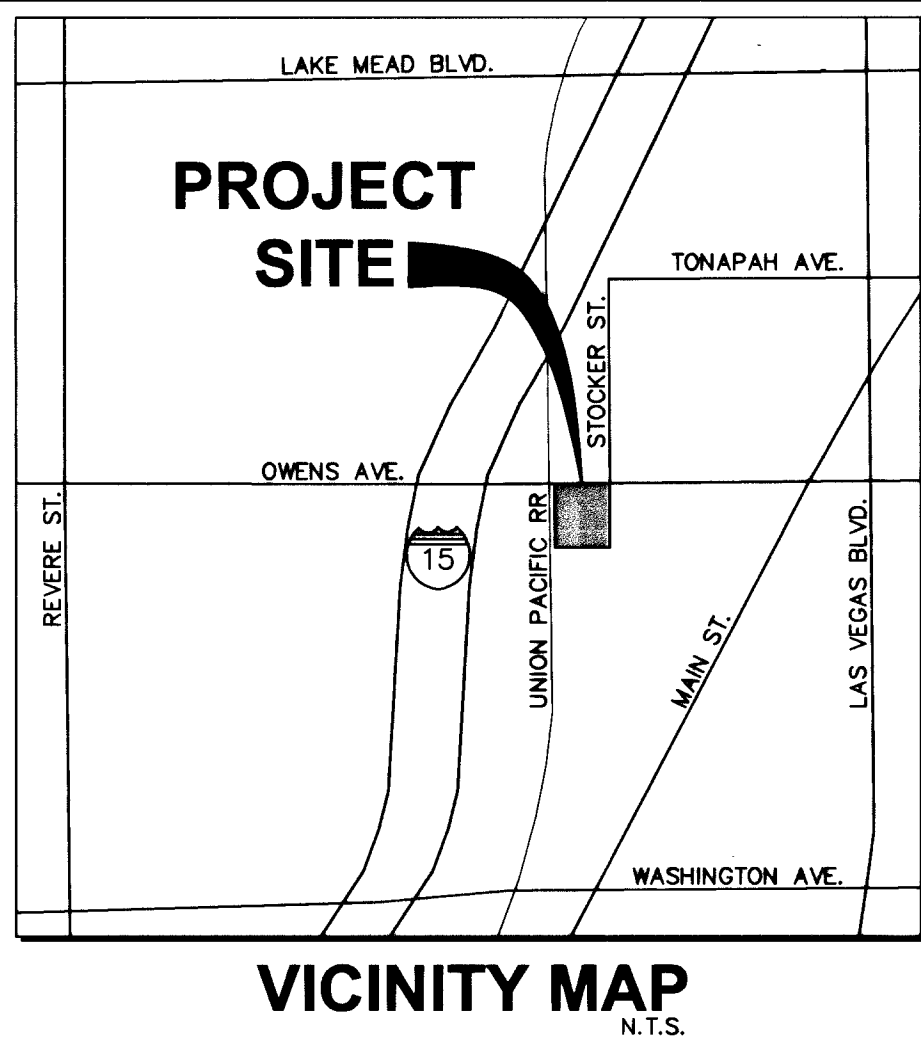
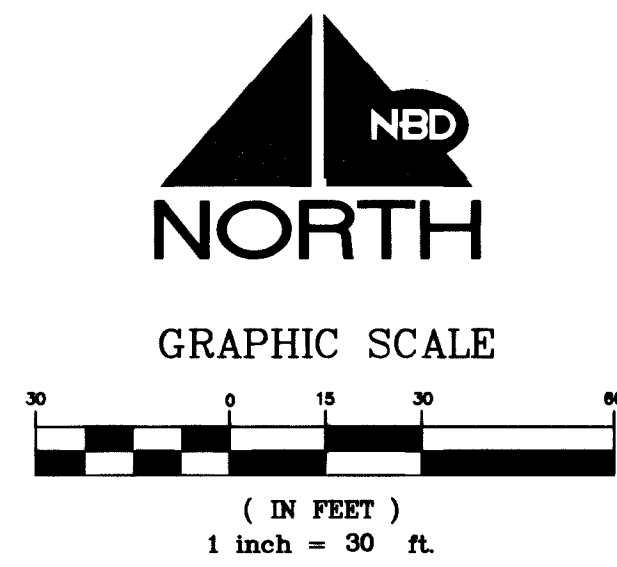


U.P.P.R.

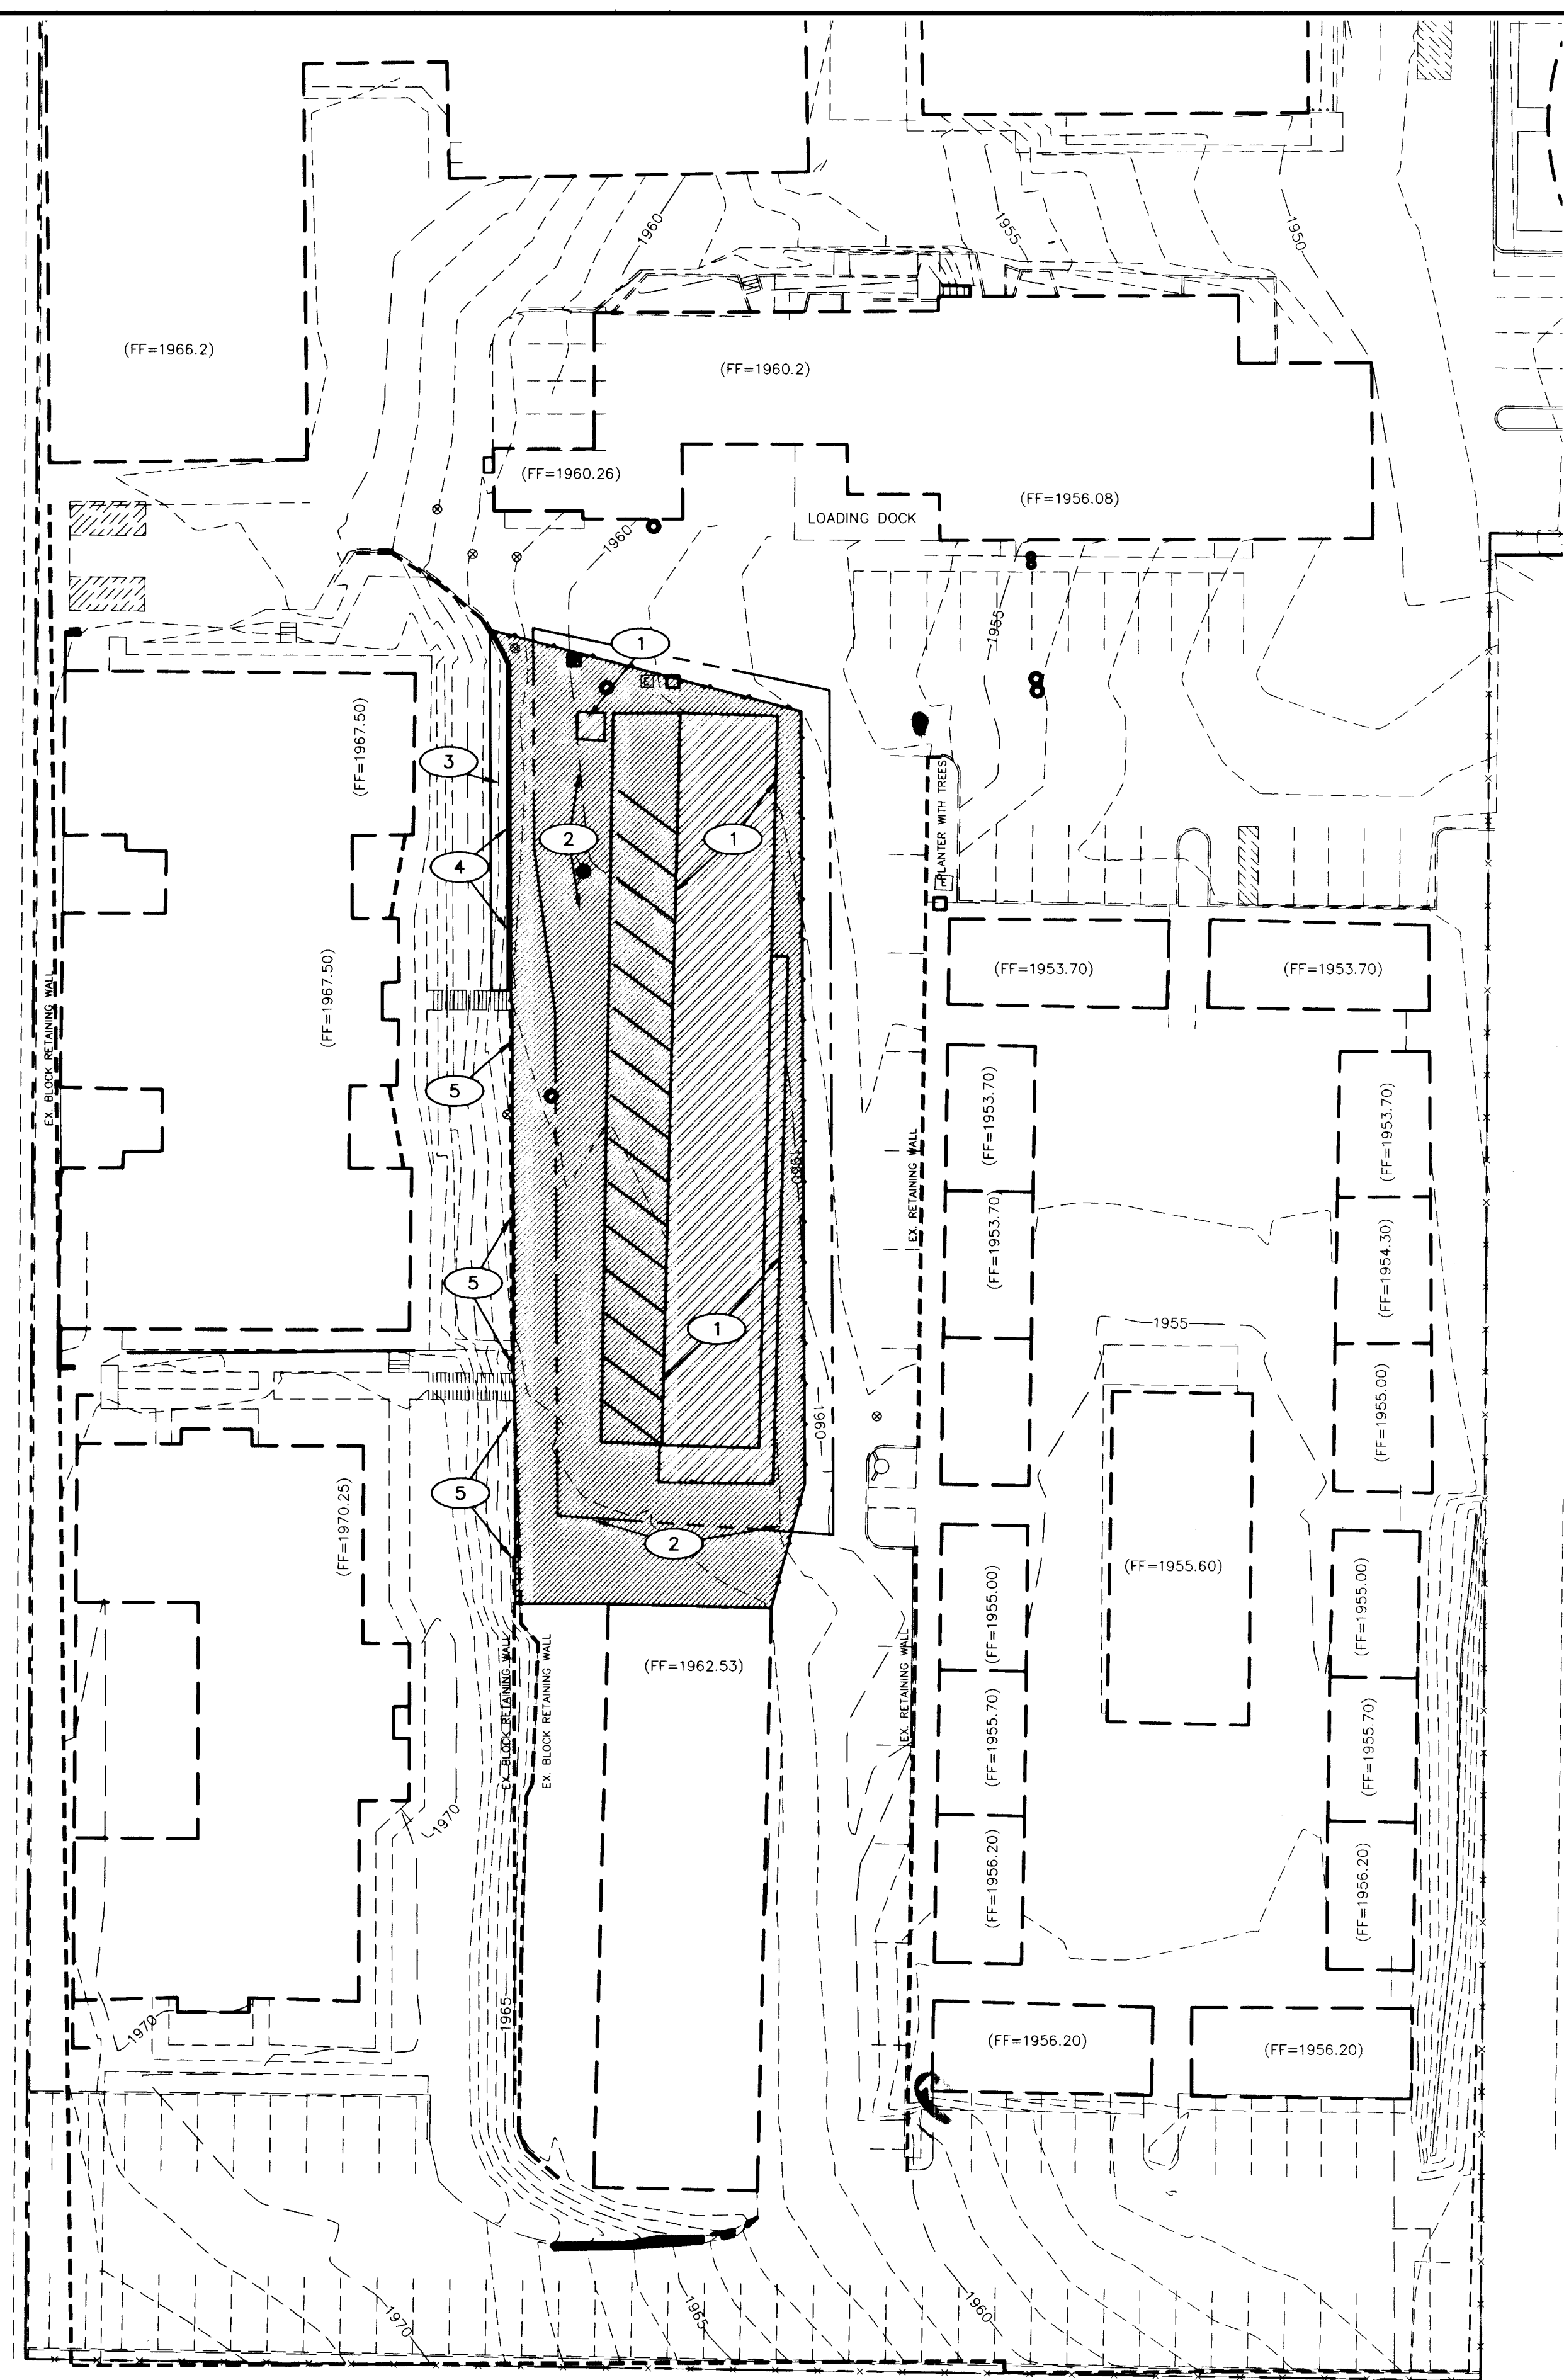

DEMOLITION NOTES:

- 1 DEMOLISH AND REMOVE EXISTING STRUCTURES, FOUNDATIONS, UTILITIES, ELECTRICAL AND TOWER.
- 2 REMOVE EXISTING AC PAVEMENT.
- 3 REMOVE EXISTING LANDSCAPING/BRUSH.
- 4 REMOVE EXISTING WALL AND FOUNDATION.
- 5 PROTECT PORTION OF EXISTING WALLS/FENCES TO REMAIN.

LEGEND

- AC PAVEMENT TO BE DEMOLISHED AND DISPOSED.
- CONCRETE TO BE DEMOLISHED AND DISPOSED.

BENCHMARK:

CITY OF LAS VEGAS BENCHMARK No. 7001 22SSE6
BEING A RIVET AND PLATE IN TOP OF CURB AT THE NORTHEAST CORNER OF OWENS AVENUE AND DAVIS PLACE.
ELEVATION = 585.4462 METERS NAVD 88
ELEVATION = 1920.75 U.S. FEET NAVD 88

BASIS OF BEARINGS:

ASSUMED NORTH 89°42'45" EAST BEING THE BEARING OF OWENS AVENUE BETWEEN MAIN STREET AND DAVIS PLACE.

Call before you Dig
1-702-455-7511
CLARK COUNTY TRAFFIC OPERATIONS
1-702-455-7540
CLARK COUNTY ROAD AND MAINTENANCE MANAGEMENT
1-702-432-5300

Call before you Dig
1-702-593-6111
NEVADA POWER ENVIRONMENT AND SAFETY SERVICES DEPARTMENT

Call before you Dig
1-800-227-2600
UNDERGROUND SERVICE (USA)

SEAL: BOESLO A. ROMERO, CIVIL, EXP. 12/31/07, No. 15816

LEGEND	CL OR SURVEY LINE	EASEMENT LINE	DEMO. SURFACE	MANHOLES & DESCRIPTIONS	CAP	DESCRIPTION:	BO VALVE	CLEAN OUT	FDC	FIRE HYDRANT	GATE VALVE	REDUCER	100w HPS STREETLIGHT	150w HPS STREETLIGHT	200w HPS STREETLIGHT	250w HPS STREETLIGHT	400w HPS STREETLIGHT	5' CONTOUR LINE	1' CONTOUR LINE	EDGE OF P.W.M.T.	"A" TYPE CURBS	"L" TYPE CURBS	WALLS	FENCES	SPOT ELEVATIONS	SIGNS
	PROPERTY LINE	SAWTOOTH LINE	LIGHT AC P.W.M.T.	③ = SANITARY SEWER ④ = STORM DRAIN	① = ELECTRICAL ② = TELEPHONE	EXISTING: PROPOSED:	⬇ ⬆	○ ●	⬆ ⬇	⬆ ⬇	⬆ ⬇	⬆ ⬇	⬆ ⬇	⬆ ⬇	⬆ ⬇	⬆ ⬇	⬆ ⬇	---(2210)--- ---2210---	---2211--- ---2211---	---(2210)--- ---2210---	---(2211)--- ---2211---	---(2210)--- ---2210---	---(2211)--- ---2211---	---(2210)--- ---2210---	---(2211)--- ---2211---	12.34 BC BC

SALVATION ARMY CHAPEL

DEMOLITION PLAN

DRAWING TITLE:

SHEET NO.:

C1.02

SHEET 3 OF 8
DRAWING NUMBER
107V4912