
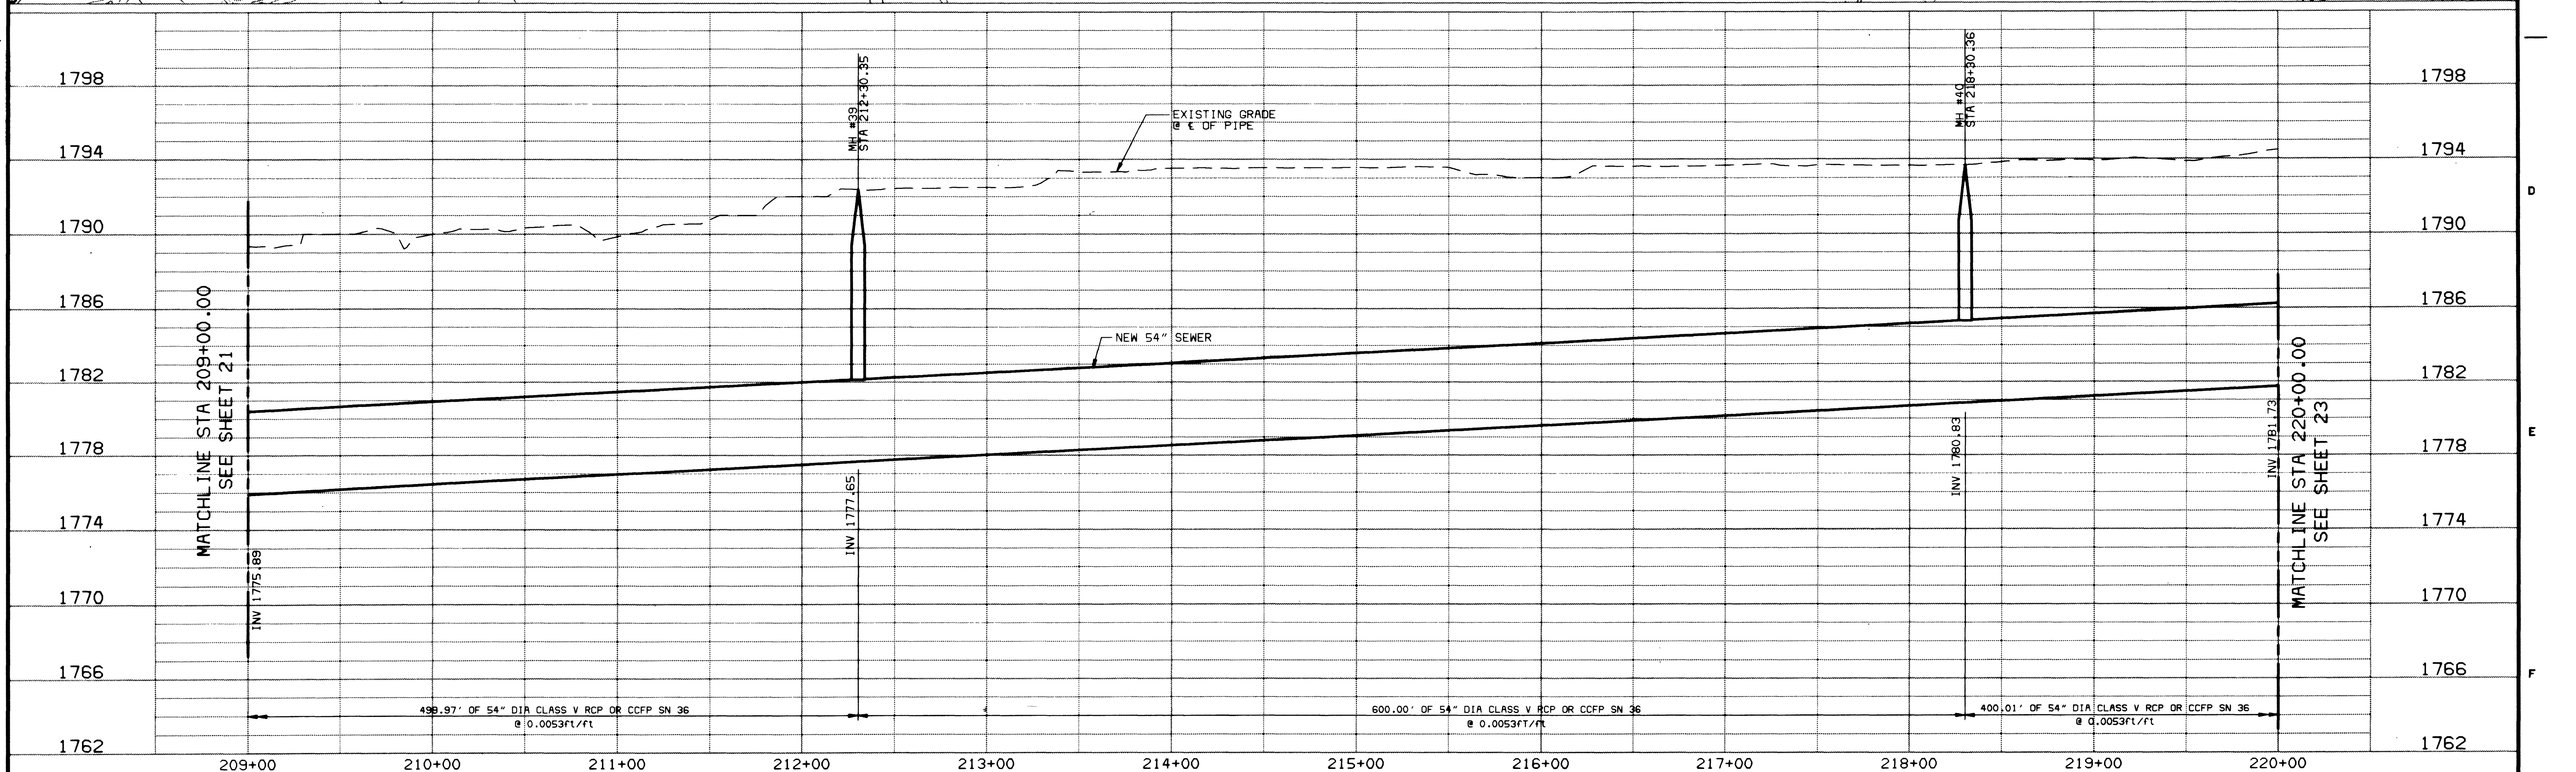


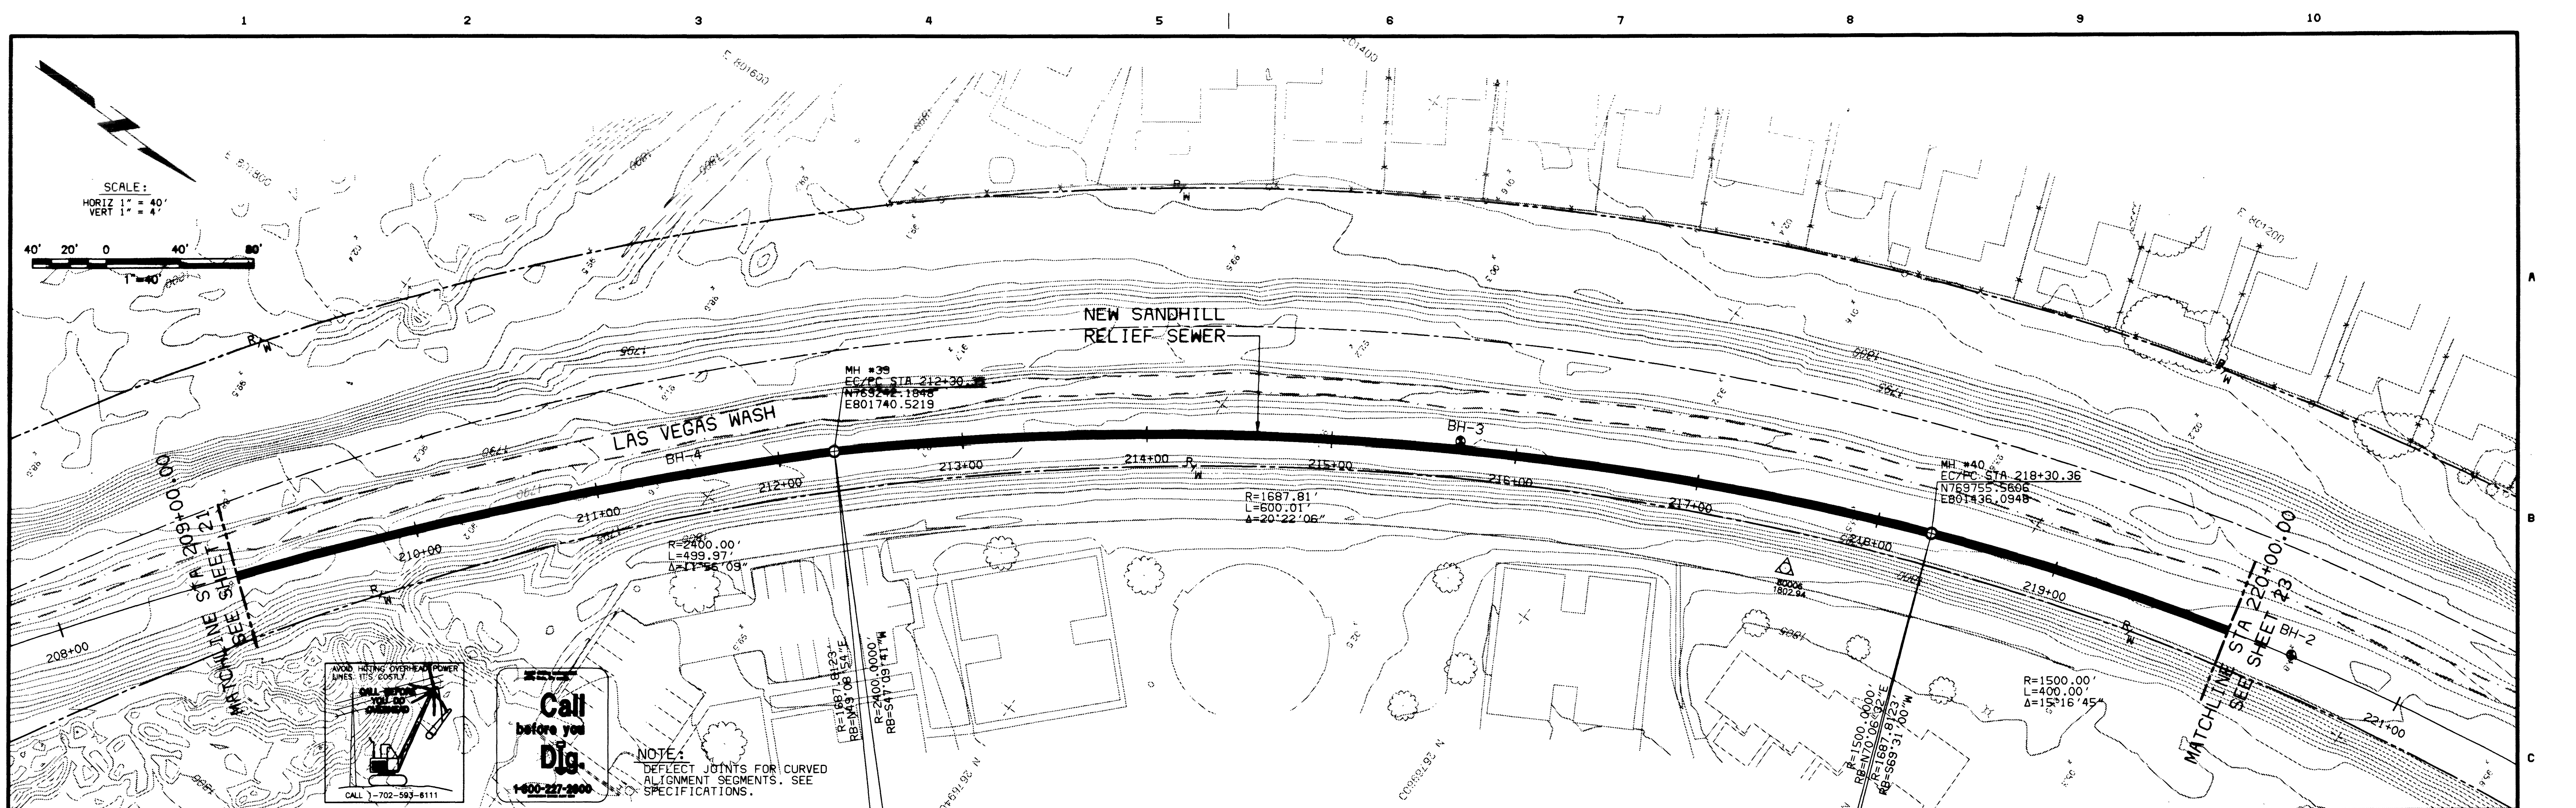

DESIGNED: SBH/DBH
DETAILED: JML/PAT
CHECKED: RJS
APPROVED: [Signature]
DATE: 2-23-99

Black & Veatch
1900 East Flamingo Road, Suite 295
Las Vegas, Nevada 89119
Phone: (702) 732-0448

PROJECT NO.
77949

CITY OF LAS VEGAS
DEPARTMENT OF PUBLIC WORKS
SANDHILL RELIEF SEWER

PLAN & PROFILE
STATION 209+00 TO STATION 220+00

DRAWING
307-V758
SHEET
22 OF 34

CGG.DWG. NO: C020

25-25952

DATE: REVISIONS AND RECORD OF ISSUE: NO. BY CK APP