

MIRACLE SAFETY PANEL FOR AGES 5-12, MODEL # 714-734

5-12- YEAR OLD PLAY EQUIPMENT MODEL # CD-173596 PLAYGROUND EQUIPMENT AVAILABLE FROM MIRACLE PLAY 800-905-1411, OR EQUAL


SEE CONSTRUCTION SPECIFICATION SECTION 116800 FOR INDIVIDUAL COMPONENT COLOR ASSIGNMENTS

PLAY EQUIPMENT TO BE INSTALLED PER MANUFACTURERS SPECIFICATIONS

- ALL EQUIPMENT AT PLAYGROUND AREA SHALL COMPLY WITH THE FOLLOWING STANDARDS:
1. THE PROPOSED ACCESSIBILITY GUIDELINES FOR PLAY AREAS AS PUBLISHED BY THE ARCHITECTURAL AND TRANSPORTATION BARRIERS COMPLIANCE BOARD.
 2. US CONSUMER PRODUCT SAFETY COMMISSION'S HANDBOOK FOR PUBLIC PLAYGROUND SAFETY.
 3. THE MOST CURRENT EDITIONS OF ASTM F1487 AND ASTM F1292.
 4. CONTRACTOR TO VERIFY COMPLIANCE WITH ALL FALL ZONE SAFETY REQUIREMENTS AND CUSHION THICKNESS.
 5. CONTRACTOR TO PROVIDE AND INSTALL MANUFACTURER'S AGE APPROPRIATE SIGNAGE.

1 5-12 YEAR OLD PLAY EQUIPMENT

SCALE: NTS

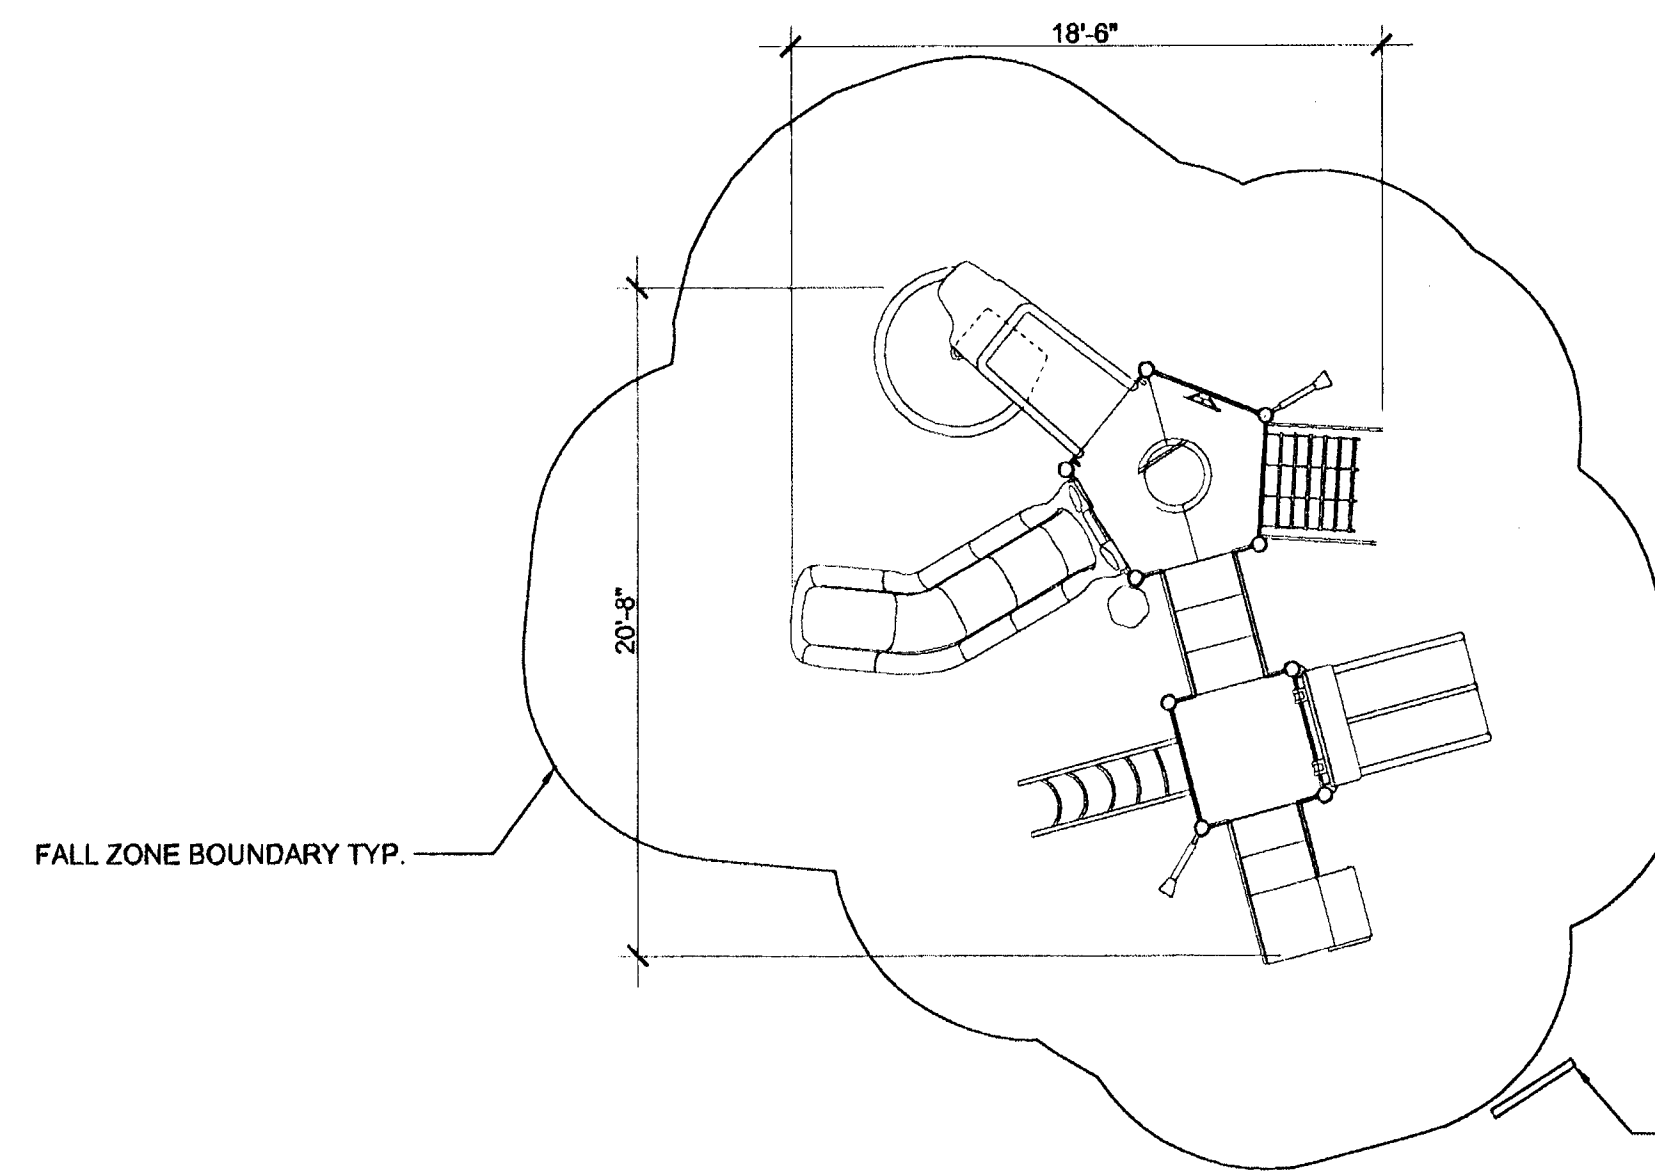

2-5 YEAR OLD PLAY EQUIPMENT MODEL # CD-173597 PLAYGROUND EQUIPMENT AVAILABLE FROM MIRACLE PLAY 800-905-1411, OR EQUAL

SEE CONSTRUCTION SPECIFICATION SECTION 116800 FOR INDIVIDUAL COMPONENT COLOR ASSIGNMENTS

- PLAY EQUIPMENT TO BE INSTALLED PER MANUFACTURERS SPECIFICATIONS
- ALL EQUIPMENT AT PLAYGROUND AREA SHALL COMPLY WITH THE FOLLOWING STANDARDS:
1. THE PROPOSED ACCESSIBILITY GUIDELINES FOR PLAY AREAS AS PUBLISHED BY THE ARCHITECTURAL AND TRANSPORTATION BARRIERS COMPLIANCE BOARD.
 2. US CONSUMER PRODUCT SAFETY COMMISSION'S HANDBOOK FOR PUBLIC PLAYGROUND SAFETY.
 3. THE MOST CURRENT EDITIONS OF ASTM F1487 AND ASTM F1292.
 4. CONTRACTOR TO VERIFY COMPLIANCE WITH ALL FALL ZONE SAFETY REQUIREMENTS AND CUSHION THICKNESS.
 5. CONTRACTOR TO PROVIDE AND INSTALL MANUFACTURER'S AGE APPROPRIATE SIGNAGE.

2 2-5 YEAR OLD PLAY EQUIPMENT


SCALE: NTS

SWING SET MODEL # 714-852-4 PLAYGROUND EQUIPMENT AVAILABLE FROM MIRACLE PLAY 800-905-1411, OR EQUAL

SEE CONSTRUCTION SPECIFICATION SECTION 116800 FOR INDIVIDUAL COMPONENT COLOR ASSIGNMENTS

PLAY EQUIPMENT TO BE INSTALLED PER MANUFACTURERS SPECIFICATIONS

- ALL EQUIPMENT AT PLAYGROUND AREA SHALL COMPLY WITH THE FOLLOWING STANDARDS:
1. THE PROPOSED ACCESSIBILITY GUIDELINES FOR PLAY AREAS AS PUBLISHED BY THE ARCHITECTURAL AND TRANSPORTATION BARRIERS COMPLIANCE BOARD.
 2. US CONSUMER PRODUCT SAFETY COMMISSION'S HANDBOOK FOR PUBLIC PLAYGROUND SAFETY.
 3. THE MOST CURRENT EDITIONS OF ASTM F1487 AND ASTM F1292.
 4. CONTRACTOR TO VERIFY COMPLIANCE WITH ALL FALL ZONE SAFETY REQUIREMENTS AND CUSHION THICKNESS.
 5. CONTRACTOR TO PROVIDE AND INSTALL MANUFACTURER'S AGE APPROPRIATE SIGNAGE.

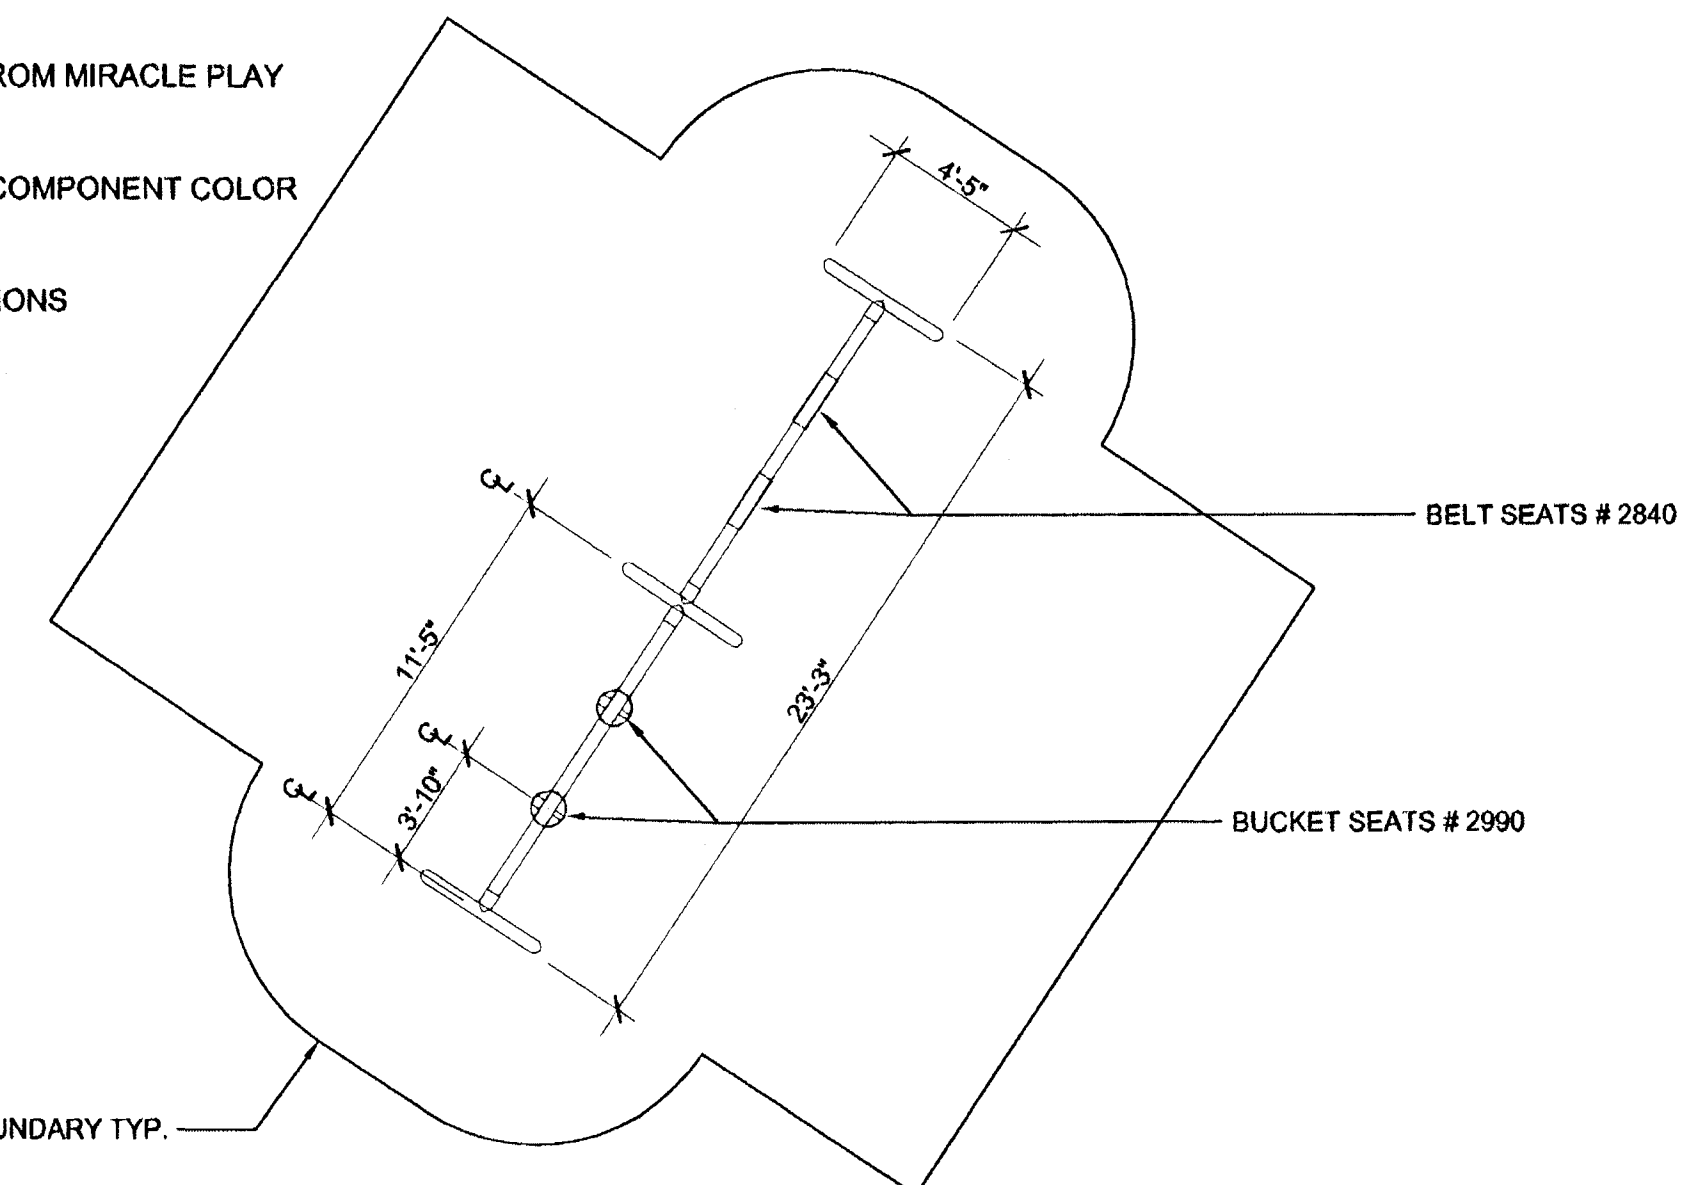


3 SWING SET

SCALE: NTS



Cardno WRG
 LAS VEGAS
 10849 JEFFREYS ST., HENDERSON, NV 89052
 TEL: (702) 890-8300 FAX: (702) 890-8305
 WWW.CARDNO.COM
 PLANNERS • ENGINEERS • LANDSCAPE ARCHITECTS • SURVEYORS

SANDHILL OWENS PARK & TRAILHEAD
 LAS VEGAS, NEVADA
 SITE DETAILS

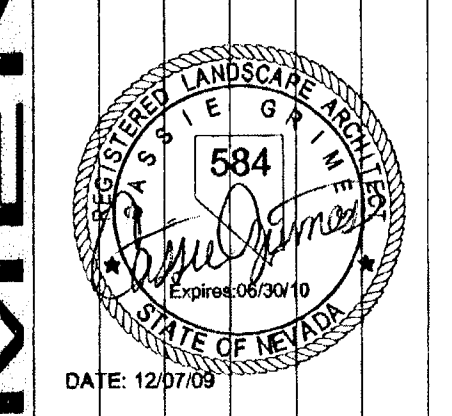

OWNER: CITY OF LAS VEGAS
 DEPARTMENT OF PUBLIC WORKS
 CAPITAL PROJECT MANAGEMENT SECTION

400 EAST STEWART AVENUE
 LAS VEGAS, NEVADA 89101
 PHONE: (702) 229-8535
 FAX: (702) 384-8846
 TDD: (702) 386-9108

DATE	DESCRIPTION
12-07-2009	AS NOTED
09-15-04	11
650-104	

100% SUBMITTAL
 L1.06