

MATCHLINE - SEE SHEET L2.03



MATCHLINE - SEE SHEET L2.02

AREA OF WORK


MATCHLINE - SEE SHEET L2.05

MATCHLINE - SEE SHEET L2.05

12/25/0

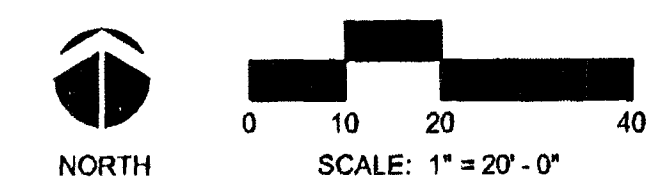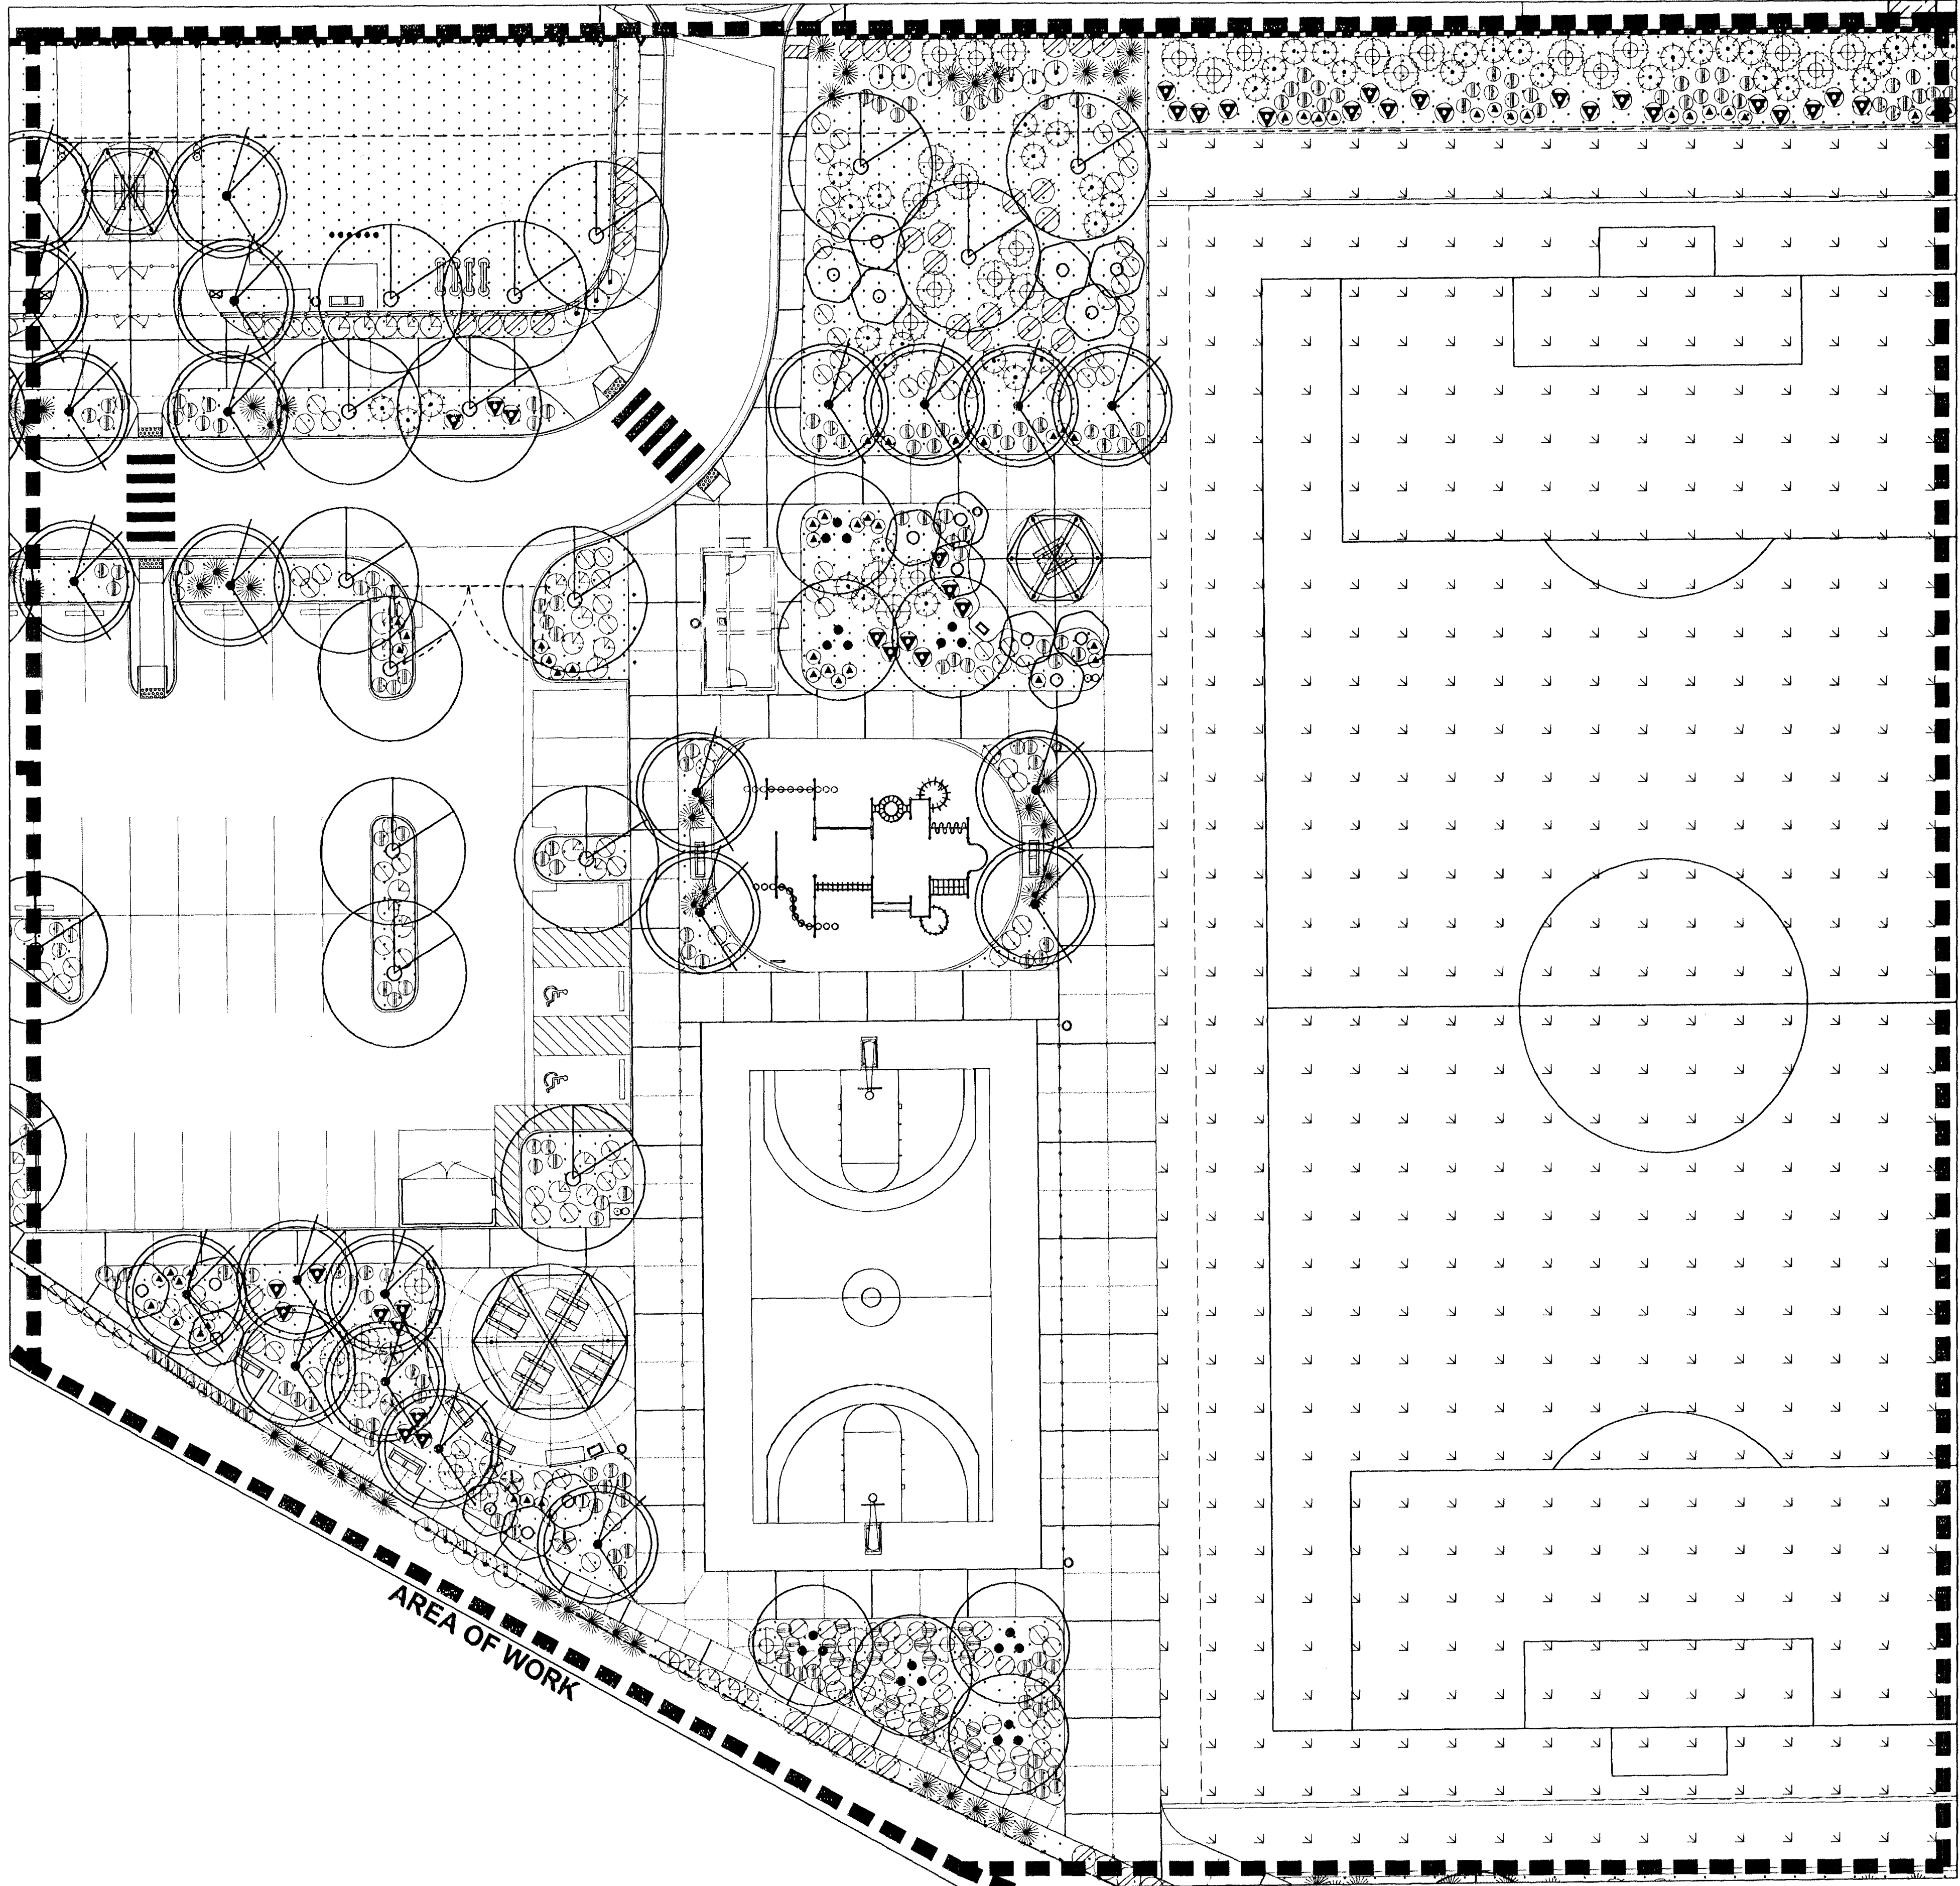

PLANT LEGEND					
TREES	BOTANICAL NAME	COMMON NAME	SIZE	QTY.	COMMENT
	CERICIDUM X DESERT MUSEUM	DESERT MUSEUM PALO VERDE	24"BOX	30	STANDARD MIN. SPEC.: 6'x3'x1.0"
	FRAXINUS VELUTINA 'RIO GRANDE'	FAN-TEX ASH	24"BOX	38	STANDARD MIN. SPEC.: 10'x4'x1.5"
	PINUS ELДАРICA	MONDEL PINE	24" BOX	11	STANDARD MIN. SPEC.: 10'x4'x2.0"
	PROSOPIS GLANDULOSA 'MAVERICK'	THORNLESS HONEY MESQUITE	24"BOX	48	STANDARD MIN. SPEC.: 7'x4'x1.5"
	SOPHORA SECUNDIFLORA	TEXAS MOUNTAIN LAUREL	24"BOX	12	MULTI-TRUNK MIN. SPEC.: 4'x3'x1.0"
	ULMUS PARVIFOLIA	EVERGREEN ELM	24"BOX	41	STANDARD MIN. SPEC.: 8'x3'x1.25"
	VITEX AGNUS-CASTUS	CHASTE TREE	15 GAL.	91	MULTI-TRUNK MIN. SPEC.: 4'x3'x1.0"
SHRUBS					
	CAESALPINIA GILLIESII	YELLOW BIRD OF PARADISE	5 GAL.	86	CAN FULL
	CALLIANDRA CALIFORNICA	BAJA FAIRY DUSTER	5 GAL.	108	CAN FULL
	CASSIA NEMOPHILA	GREEN CASSIA	5 GAL.	135	CAN FULL
	ENCELIA FARINOSA	BRITTLEBUSH	5 GAL.	128	CAN FULL
	LEUCOPHYLLUM CANDIDUM 'THUNDER CLOUD'	THUNDERCLOUD SAGE	5 GAL.	155	CAN FULL
	HESPERALOE PARVIFLORA	RED YUCCA	5 GAL.	193	CAN FULL
ACCENTS					
	DASYLIIRION WHEELERI	DESERT SPOON	5 GAL.	79	CAN FULL
	AESCLPIAS SUBULATA	DESERT MILKWEED	5 GAL.	8	CAN FULL
	ENCELIA FARINOSA	BRITTLE BUSH	5 GAL.	6	CAN FULL
	LARREA TRIDENTATA	CREOSOTE	5 GAL.	4	CAN FULL
	SPHAERALCEA AMBIGUA	GLOBE MALLOW	5 GAL.	8	CAN FULL
	YUCCA BACCATA	BANANA YUCCA	5 GAL.	47	CAN FULL
GROUND COVERS					
	DALEA CAPITATA 'SIERRA GOLD'	SIERRA GOLD DALEA	5 GAL.	335	CAN FULL
	LANTANA HYBRID 'NEW GOLD'	NEW GOLD LANTANA	5 GAL.	489	CAN FULL
	ROSEMARY OFFICINALIS 'HUNTINGTON CARPET'	ROSEMARY	5 GAL.	189	CAN FULL
	TIFFWAY 419 SOD SEE SPECIFICATIONS				
	SYNTHETIC TURF				
	1/2" MINUS MOHAVE GOLD DECOMPOSED GRANITE ROCK MULCH (60% AGGREGATE, 40% FINES), OR APPROVED EQUAL. APPLY MINIMUM 2" AND RAKE LEVEL. MINERAL PARK: (702) 275-1371 OR KALAMAZOO (520)575-9601				
	10" SCREENED MOHAVE GOLD DECOMPOSED GRANITE. APPLY 20" DEPTH AND RAKE LEVEL. MINERAL PARK: (702) 275-1371 OR KALAMAZOO (520)575-9601				

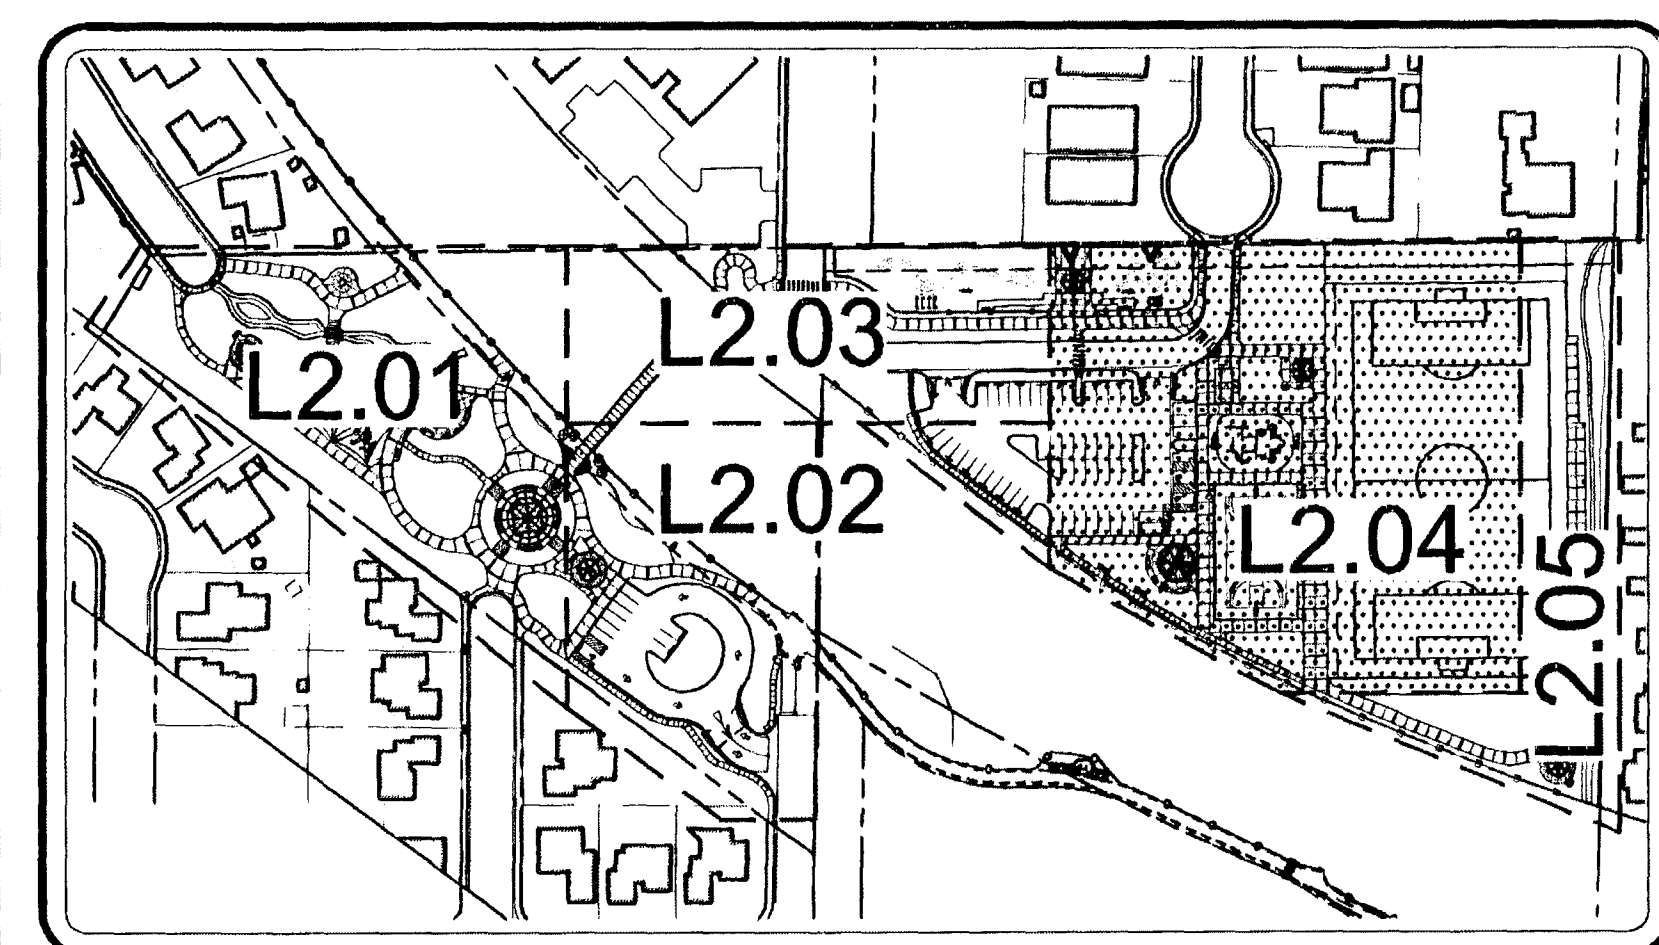

KEY MAP
NOT TO SCALE



DEPARTMENT OF PUBLIC WORKS


Gardno WRG

LAS VEGAS
10849 JEFFREYS ST. HENDERSON, NV 89002
TEL: (702) 880-8800 FAX: (702) 880-8805
WWW.GARDNOWRG.COM

PLANNERS - ENGINEERS - LANDSCAPE ARCHITECTS - SURVEYORS

SANDHILL OUEENS PARK & TRAILHEAD
LAS VEGAS, NEVADA

PLANTING PLAN

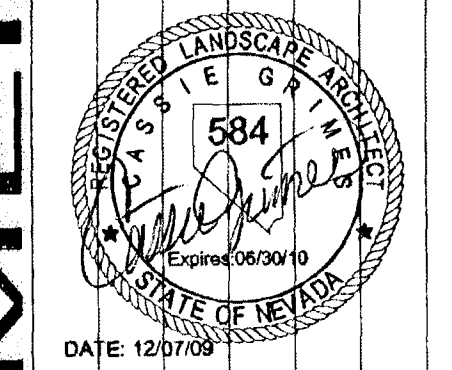

OWNER: CITY OF LAS VEGAS
DEPARTMENT OF PUBLIC WORKS
CAPITAL PROJECT MANAGEMENT SECTION

400 EAST STEWART AVENUE
LAS VEGAS, NEVADA 89101
PHONE: (702) 229-8535
FAX: (702) 384-4846
TDD: (702) 386-9108

100% SUBMITTAL	DATE	12/07/09
FILE	CUV968797.01	
DATE	12-07-2009	
SCALE	AS NOTED	
BID NO	09.1534E.11	
CLV DWG NO	550.104	

12.04