


J-CHANNEL CORNER TRIM CONNECTION DETAILS

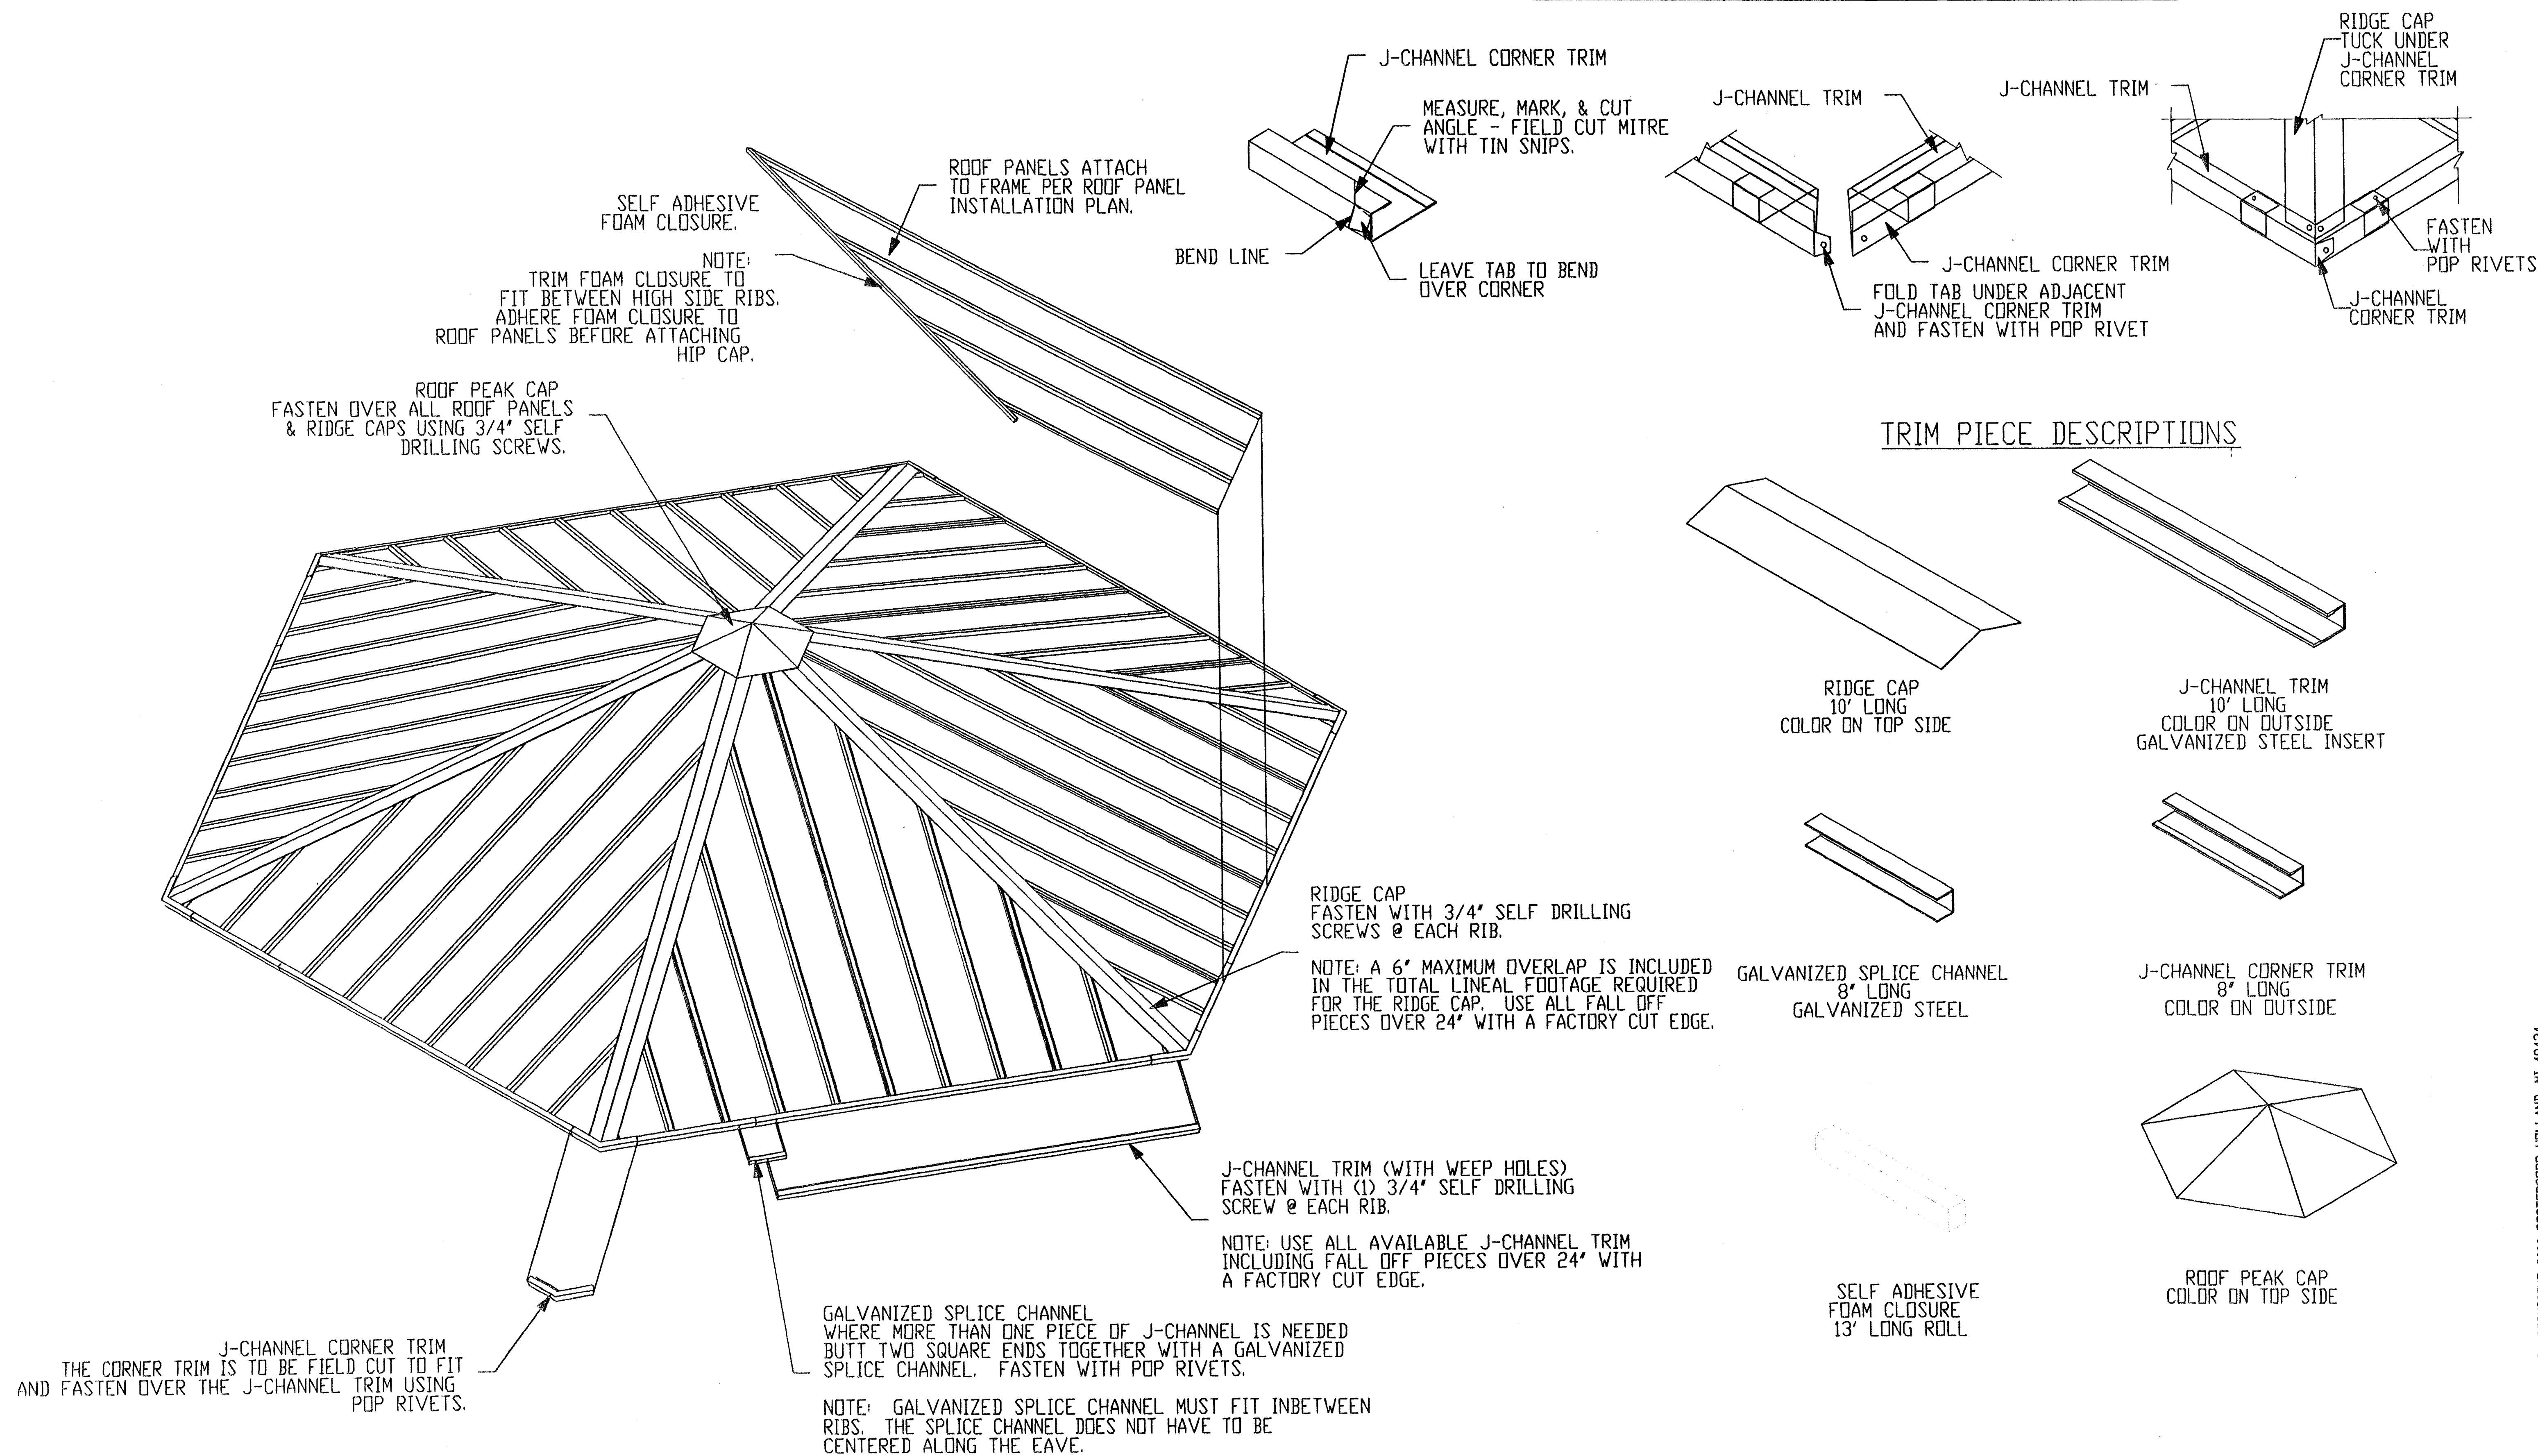

123230

NOTE: REMOVE ALL PROTECTIVE PLASTIC FROM TRIM PARTS BEFORE INSTALLING.

NOTE: FOR SECTION VIEWS OF THE ROOF, REFER TO THE ROOF CONNECTION DETAIL SHEET.

PATENTED AND/OR PATENTS PENDING. COPYRIGHT 2006 PORTER CORP. HOLLAND, MI 49424

PROJECT: SANDHILL OWEN PARK & TRAILHEAD

PROJECT LOCATION: HENDERSON, NV 89074

DRAWING: ROOF INSTALLATION

CAD MODEL: HXE-32-MR-B2-46543

CREATION DATE: 5/27/2009

JOB NO: 46543

DRAWN BY: Jereore

REV LEVEL: A

PRINT DATE: 10/9/2009

SCALE: 1:1

poligon®
ARCHITECTURE

800-354-7721
www.poligon.com

by PORTER CORP

PORTER CORP 4240 N. 136th AVE. HOLLAND, MI 49424

SHEET
PR.20