


NOTE:
A COMMON NEUTRAL MAY BE USED FOR UP TO TEN ELECTRIC VALVES

1 SMART FLOW CONTROLLER FT INSTALLATION

SCALE: NOT TO SCALE

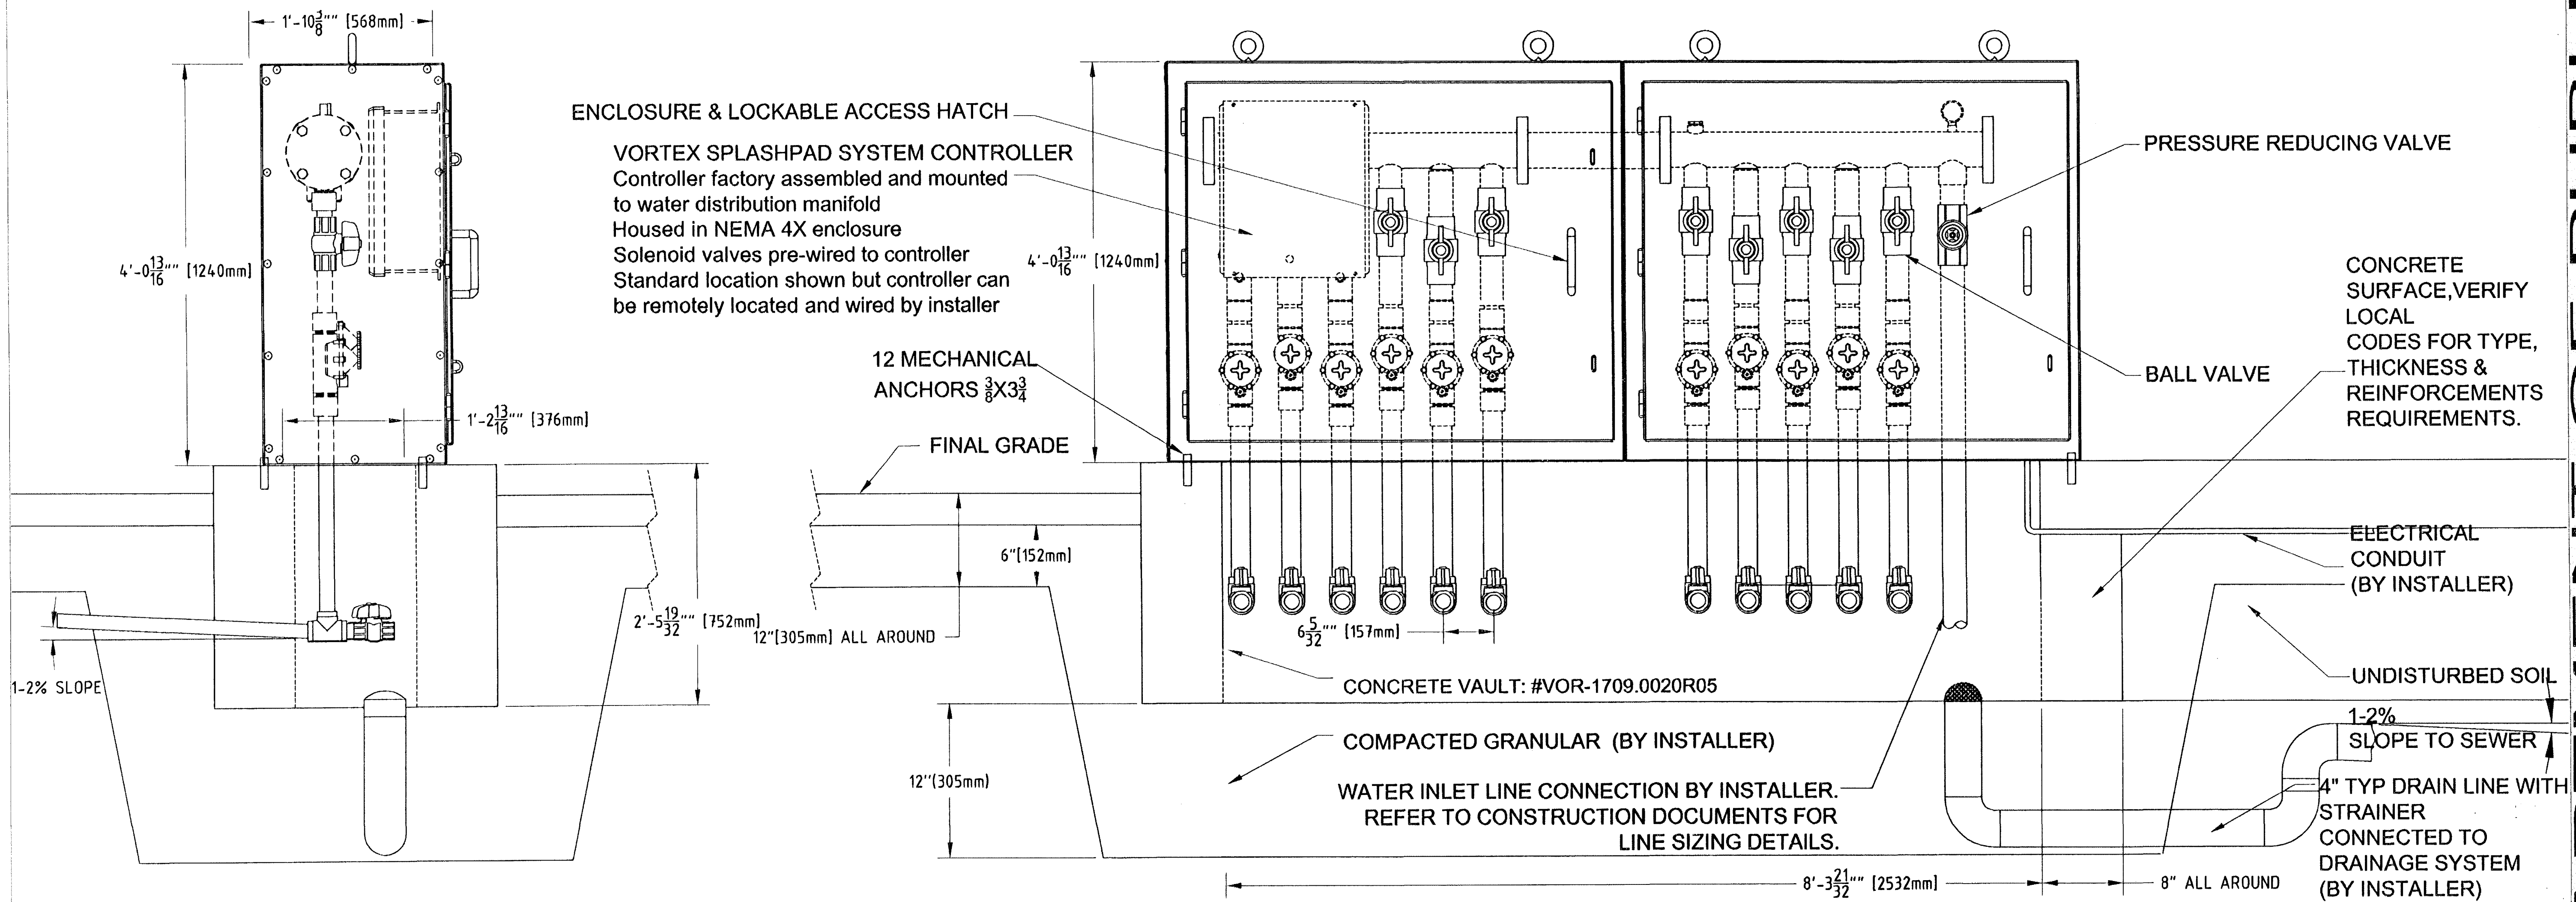

2 ABOVE GRADE CARBON COMMAND CENTER 11-15 POSITIONS

SCALE: 1" = 10'-0"

PROJECT:						
PROJECT ID:	Splashpad #3		SCALE: 1" : 6'	UNITE: Ft. (m)	SHEET: 1/1	REL: 00
DWG.NAME:	Spray Zone Layout					

12/2/20



Cardno WRG
LAS VEGAS
1069 HEPPEYS ST. HENDERSON NV 89002
TEL: (702) 960-6000 FAX: (702) 960-6005
www.cardnowrg.com
PLANNERS - ENGINEERS - LANDSCAPE ARCHITECTS - SURVEYORS

SANDHILL OWENS PARK & TRAILHEAD
LAS VEGAS, NEVADA



OWNER: CITY OF LAS VEGAS
DEPARTMENT OF PUBLIC WORKS
ARCHITECTURAL SERVICES

400 EAST STEWART AVENUE
LAS VEGAS, NEVADA 89101
PHONE: (702) 229-5535
FAX: (702) 386-8545
TDD: (702) 386-8108

DRAWN:	CG/PP
FILE:	CLV08797.01
DATE:	11-2009
SCALE:	AS NOTED
BID NO:	08.1534.11
CLV DWG NO:	850.154
SHEET NO:	

100% SUBMITTAL
WP.02