


2-A

2-B

UNDEVELOPED
"Not a part of this subdivision"

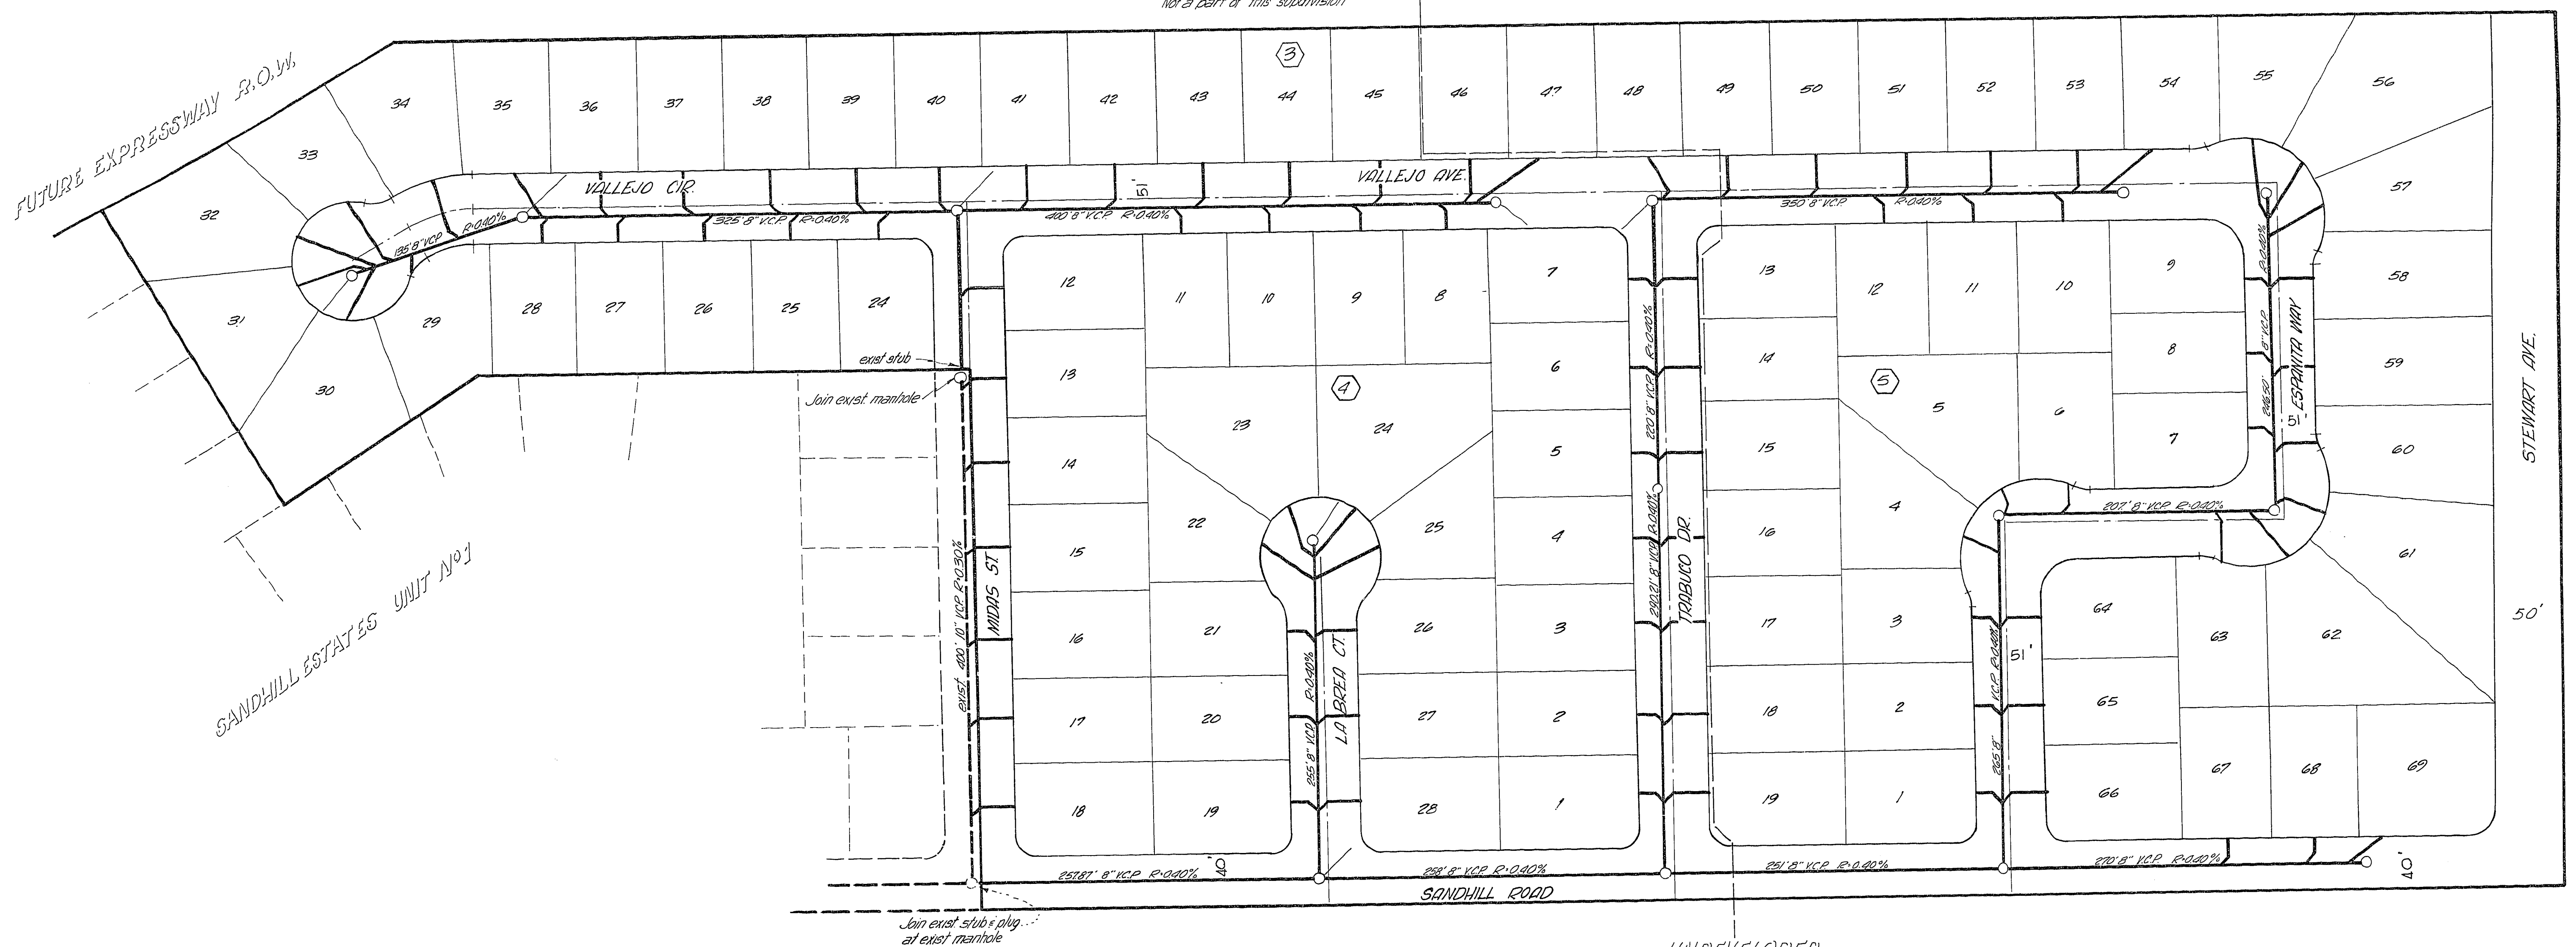

Join exist. stub & plug at exist. manhole

UNDEVELOPED
"Not a part of this subdivision"

2-A

2-B

ESTIMATE OF QUANTITIES

Description	Amount 2A	Amount 2-B
Standard manholes	9 each	6 each
10" V.C.P.	316 L.F.	0
8" V.C.P.	1825 L.F.	1510 L.F.
4" V.C.P. Laterals	1765 L.F.	990 L.F.
4" "Wye" connections	60 each	33 each

GENERAL NOTES:

- 1) All house services shall comply with the Western Plumbing Code as to distance separation.
- 2) All houses to be sewerd individually as per section 313 of the Uniform Plumbing Code.


APPROVALS

R. C. Anton 2-25-70
City Sanitation Supt. date

Nevada State Health Dept. date

R. J. Bauer 3-2-70
Las Vegas City Engineer date

	2209 Paradise Road Las Vegas, Nevada 735-0227
	SANDHILL ESTATES UNIT NO. 2 MASTER SEWER PLAN
Submitted by: <i>Victor G. Kraemer</i> <i>alr</i> Victor G. Kraemer R.C.E. #1511 date	Sht 3 of 11

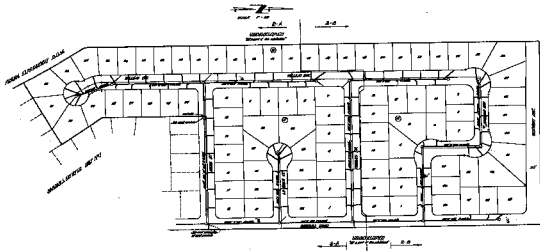








