




TEST HOLE NO.1 (Sandhill Rd.)  
STA. 28+78.82 (STA. C 3+00)  
HOLE ON SEC. LINE

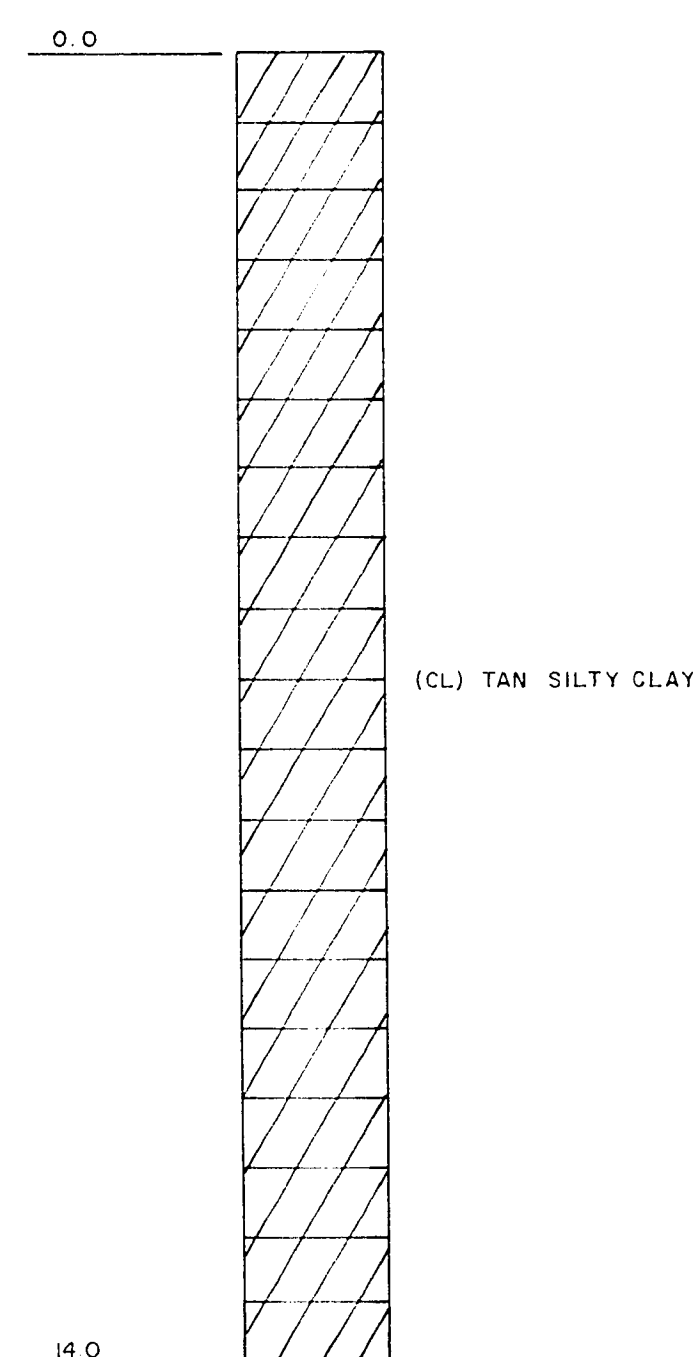


TEST HOLE NO.2 (Sandhill Rd.)  
STA. 41+78.82 (STA. C16+00)  
HOLE ON SEC. LINE

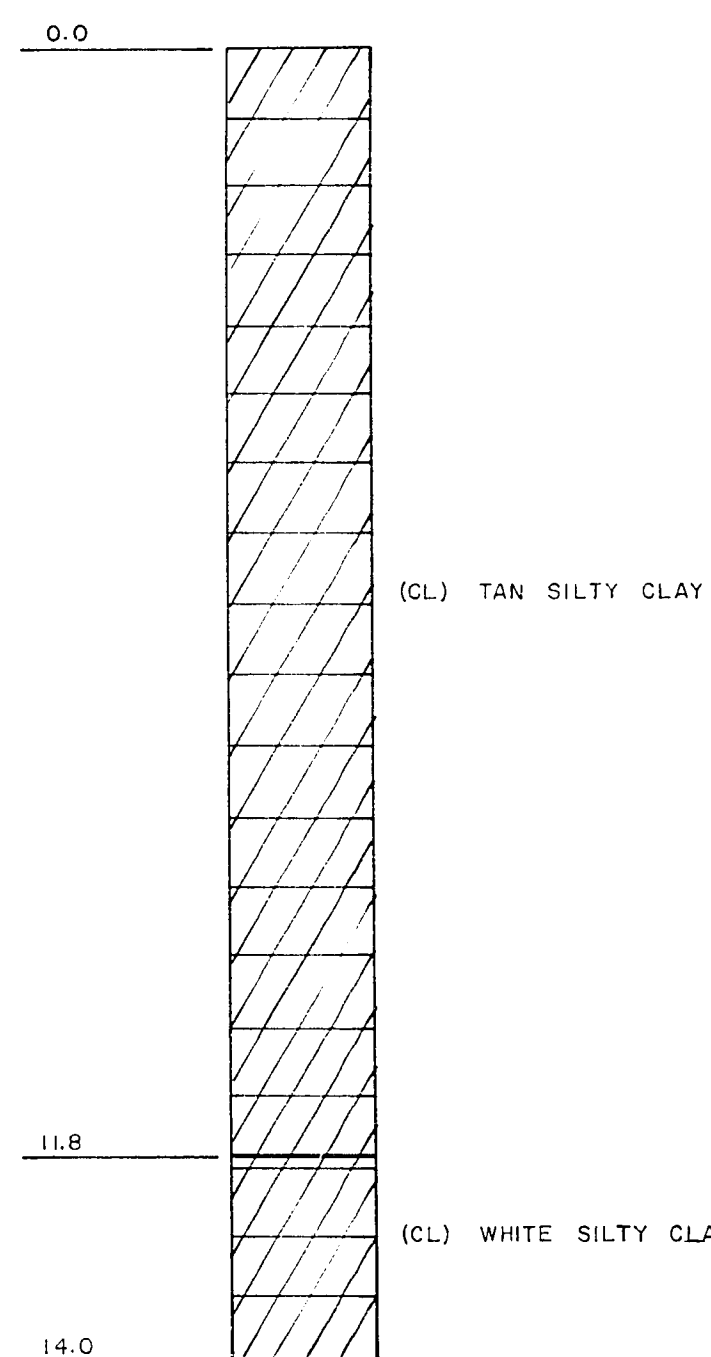


TEST HOLE NO.3 (Sandhill Rd.)  
STA. 53+78.82 (STA. C28+00)  
HOLE ON SEC. LINE

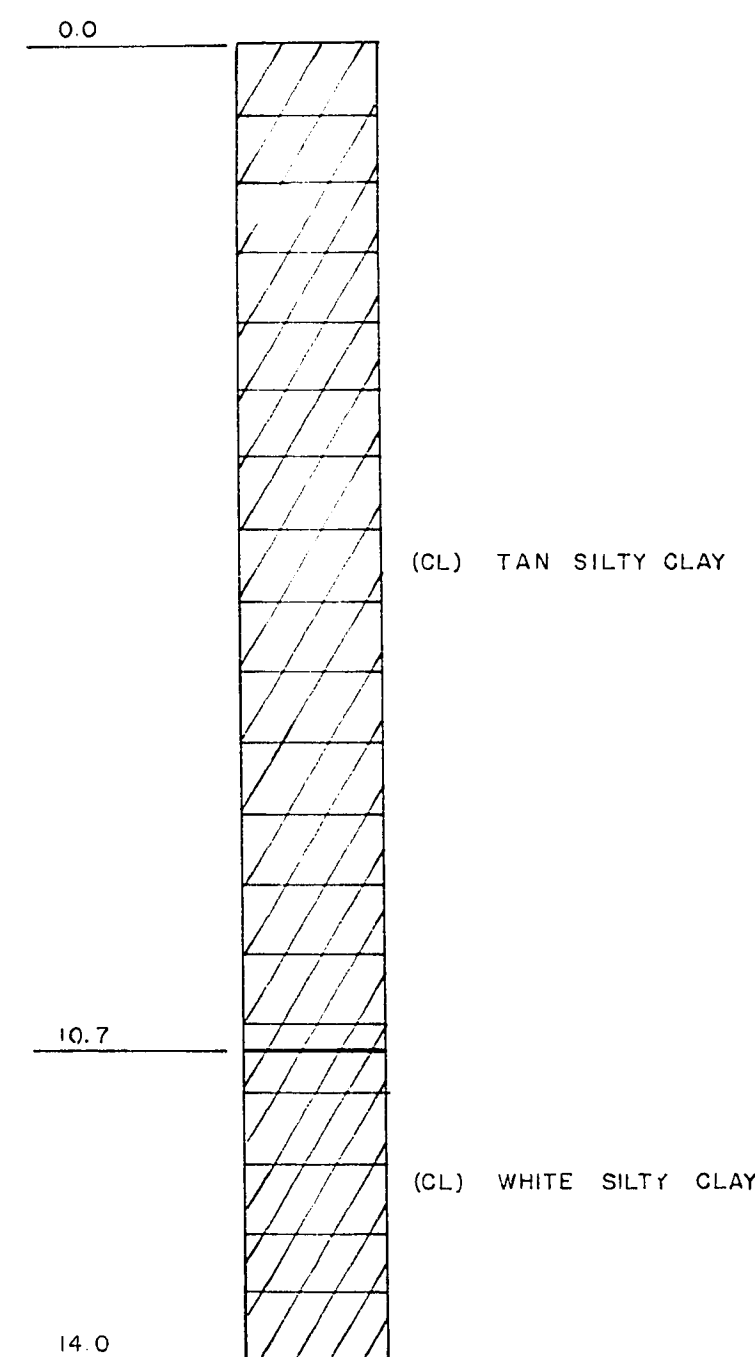


TEST HOLE NO.4 (Sandhill Rd.)  
STA. 65+78.82 (STA. C40+00)  
HOLE ON SEC. LINE

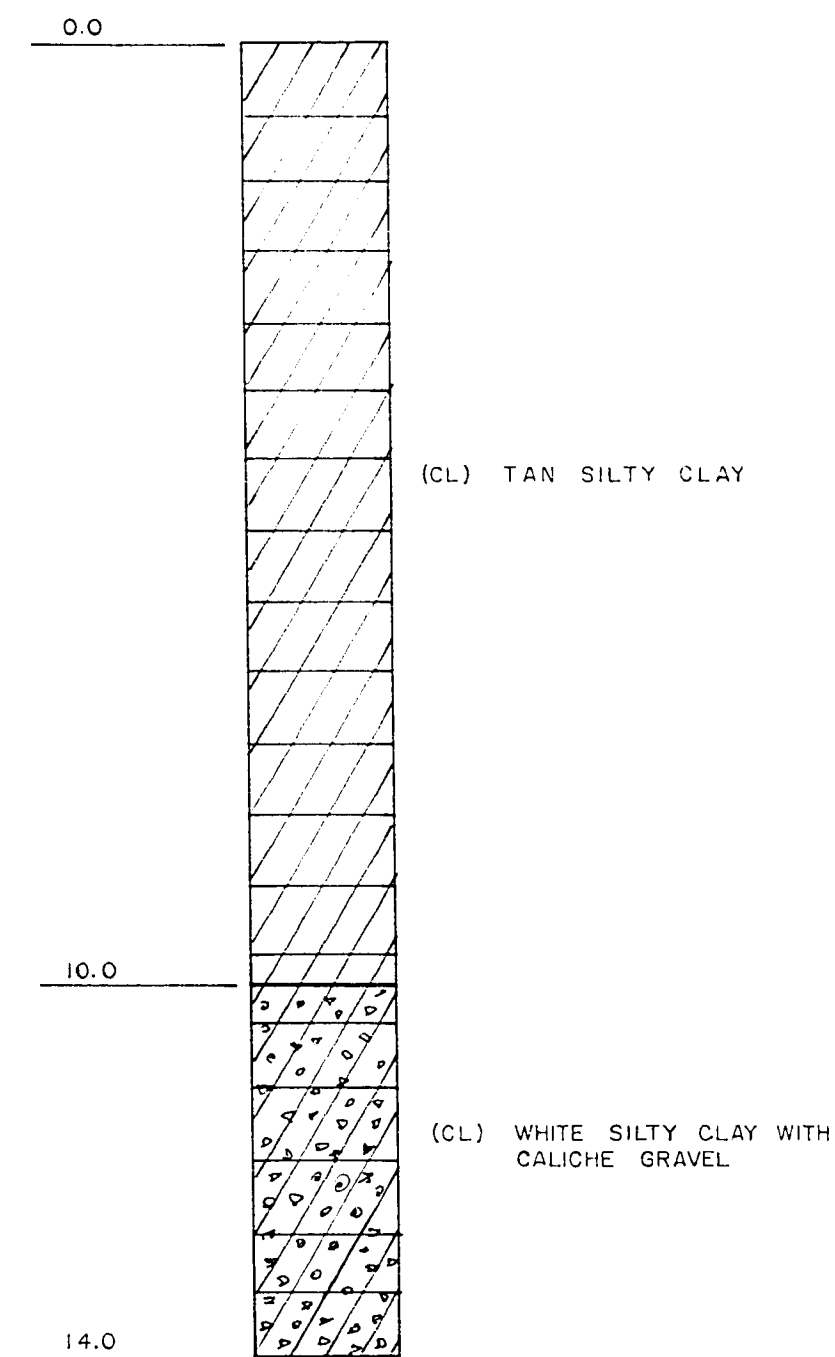


TEST HOLE NO.5 (Sandhill Rd.)  
STA. 78+78.82 (STA. C53+00)  
HOLE ON SEC. LINE

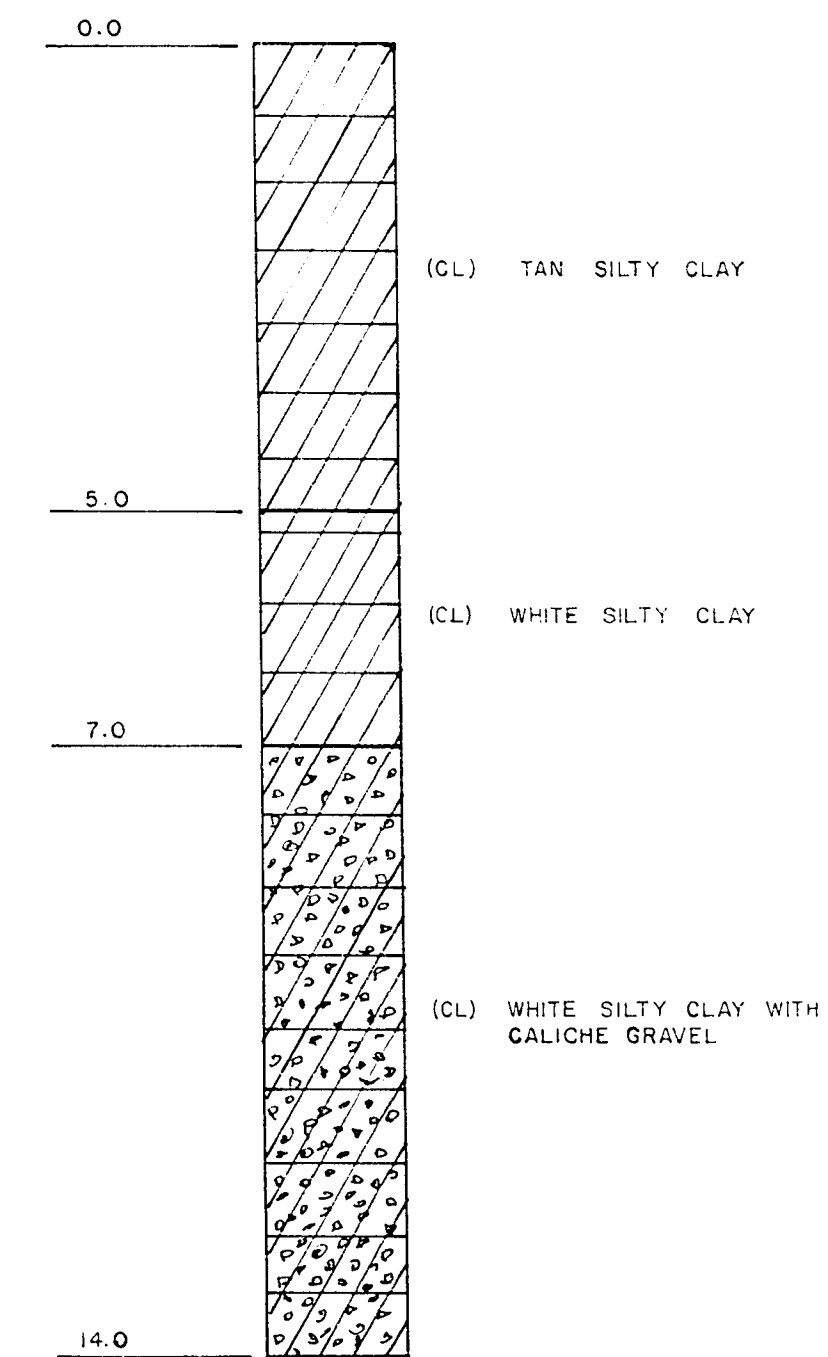


TEST HOLE NO.6 (Sandhill Rd.)  
STA. 90+78.82 (STA. C 65+00)  
HOLE ON SEC. LINE

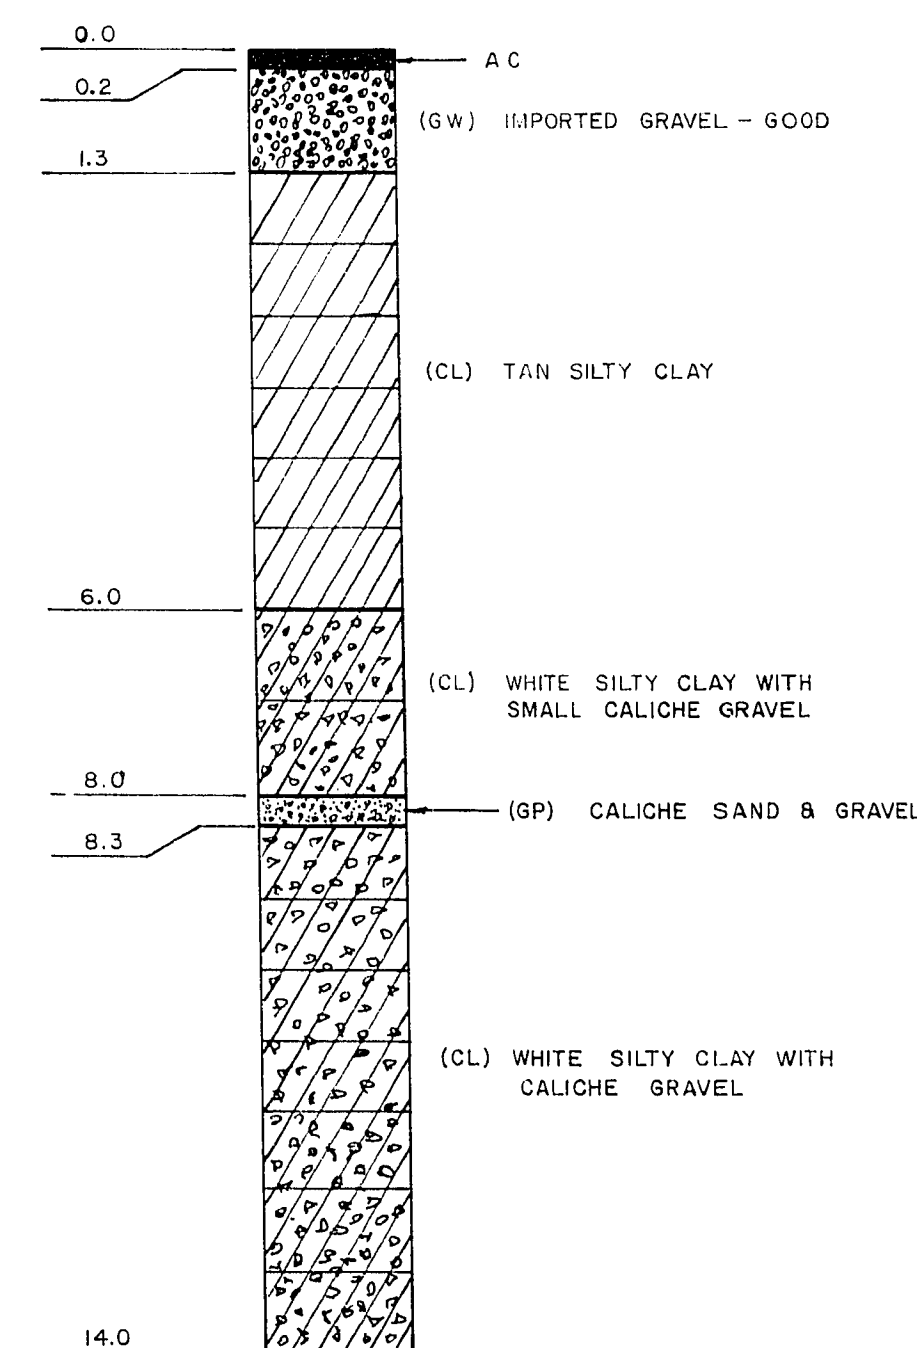


TEST HOLE NO.7 (Del Amo Dr.)  
STA. C 77+00  
HOLE 19' WEST OF CENTER LINE

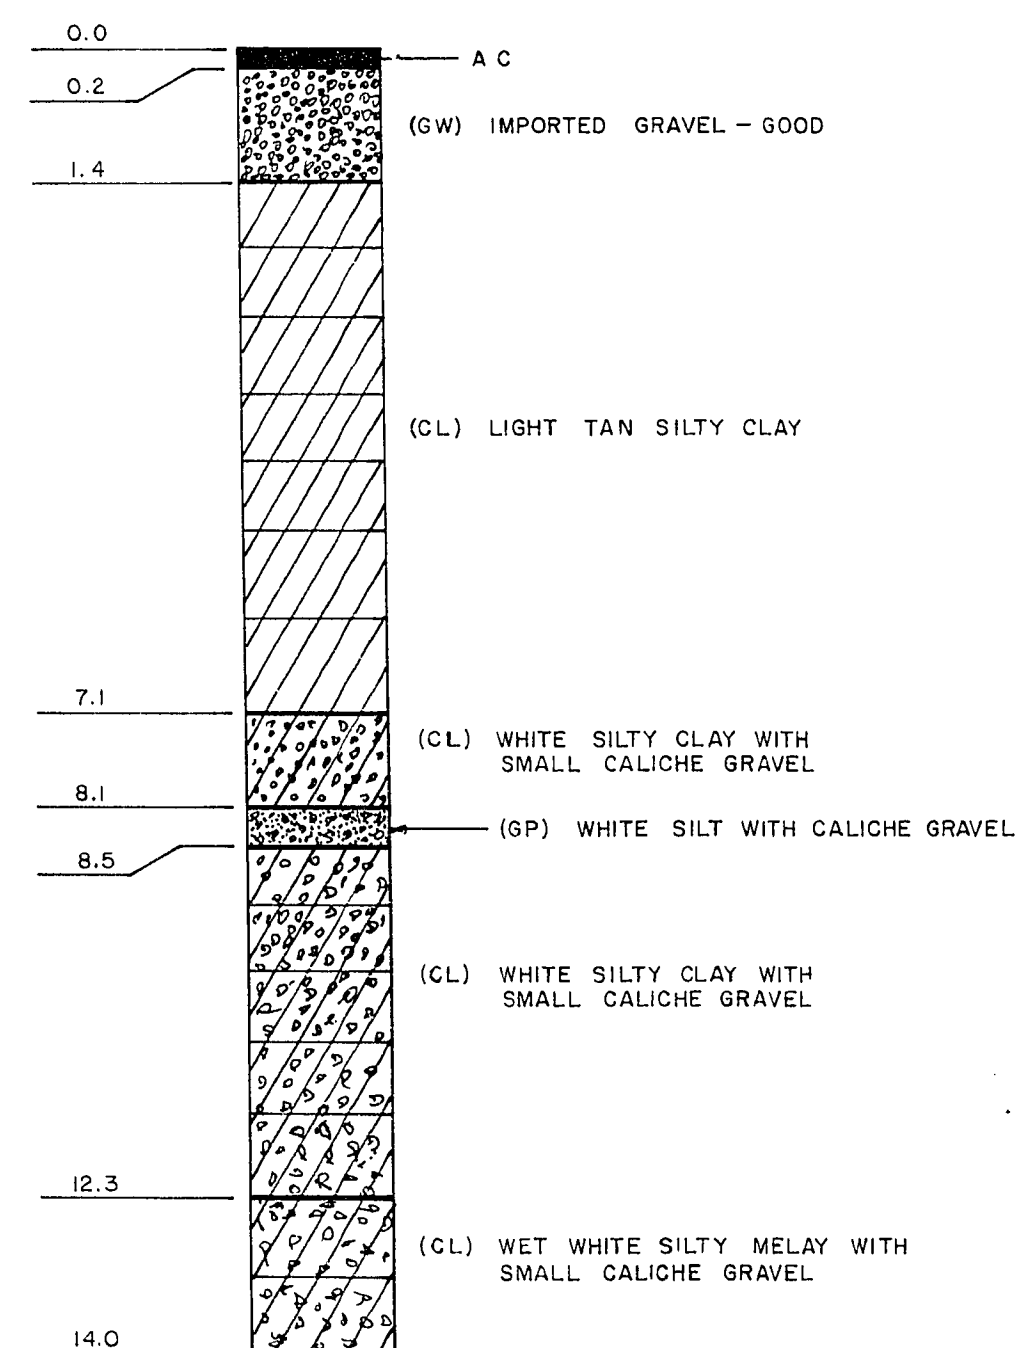

TEST HOLE NO.8 (Charleston Blvd.)  
STA. C85+00  
HOLE 35' SOUTH OF SEC. LINE

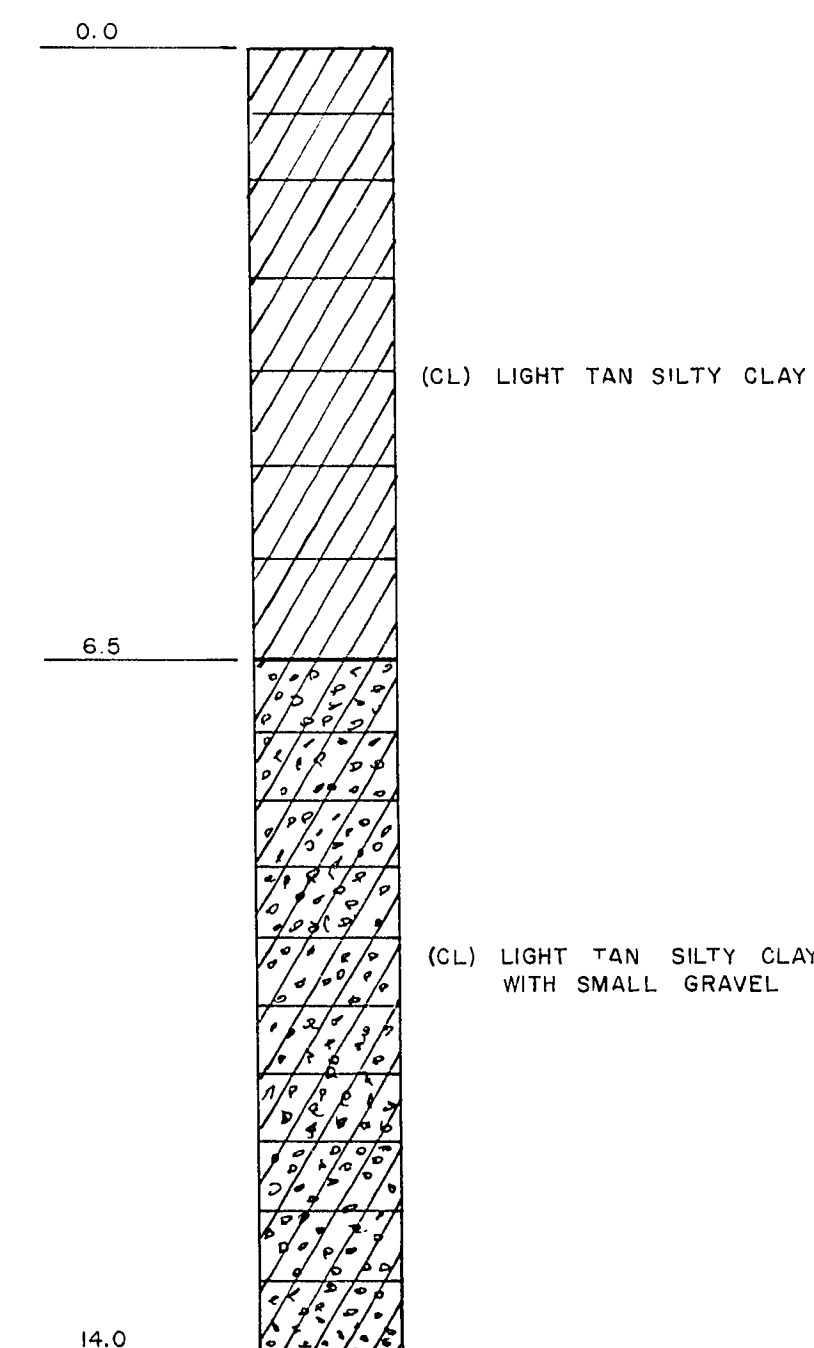

TEST HOLE NO.9 (Charleston Blvd.)  
STA. C97+00  
HOLE 35' SOUTH OF SEC. LINE

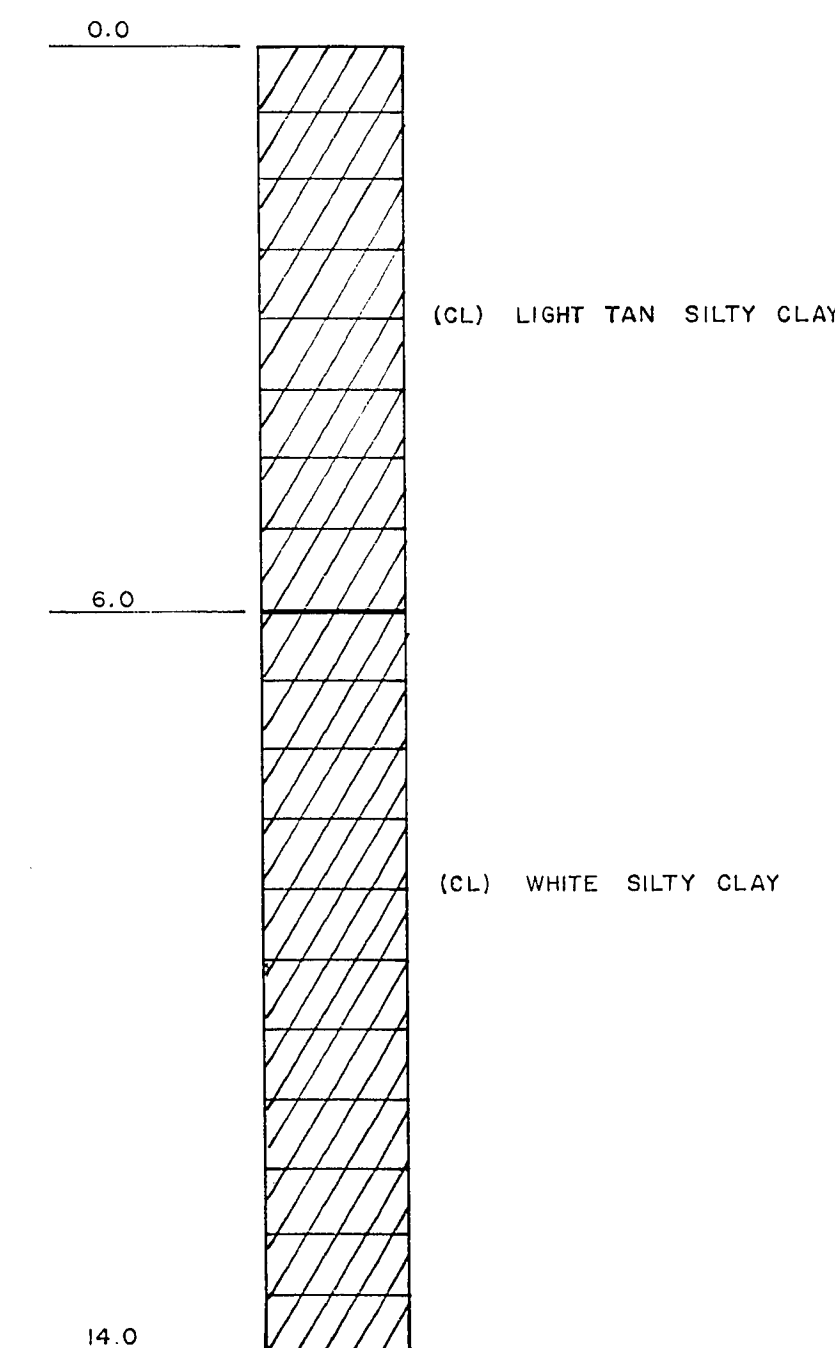

CONTRACT  
DRAWING  
NO. 10 272

DATE: 23 MAR 72

BID NO. <del>72-13</del> 72.63		CONTRACT NO. <del>913</del> 963	
CITY OF LAS VEGAS NEVADA DEPARTMENT OF PUBLIC WORKS SERVICES DIVISION			
SANDHILL INTERCEPTOR WASHINGTON (ON SANDHILL) TO CHARLESTON (1/5 MILE WEST OF LAMB)			
W.O. NO. 3170	F.BK. NO. 70-3X	DATE	DRAWING NO.
SC. (H) NONE	SC. (V) NONE		
DES. DAVE MCGONEGLE		3-7-72	FILE NO.
DR. S. J. ARNAUD		3-24-72	307 - V445
APPROVED BY DIRECTOR OF PUBLIC WORKS			SHEET 9 OF 10

20-1-98