
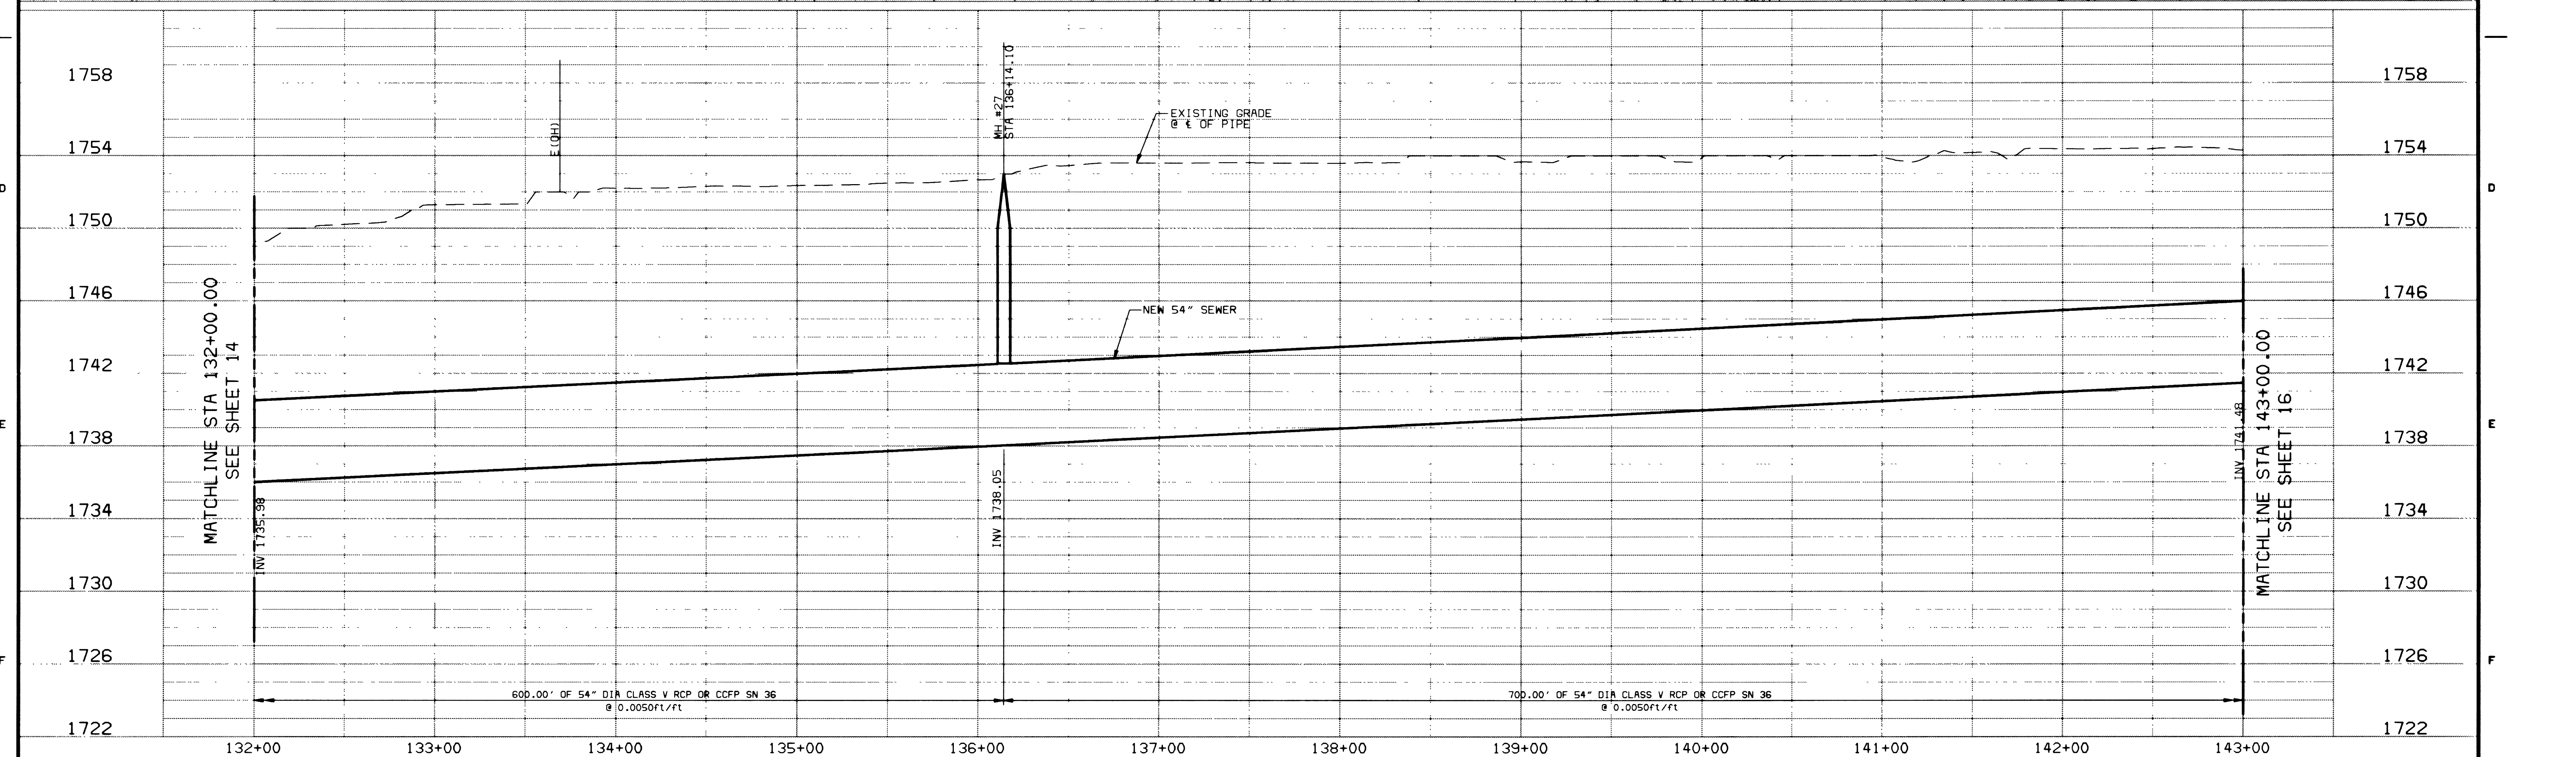
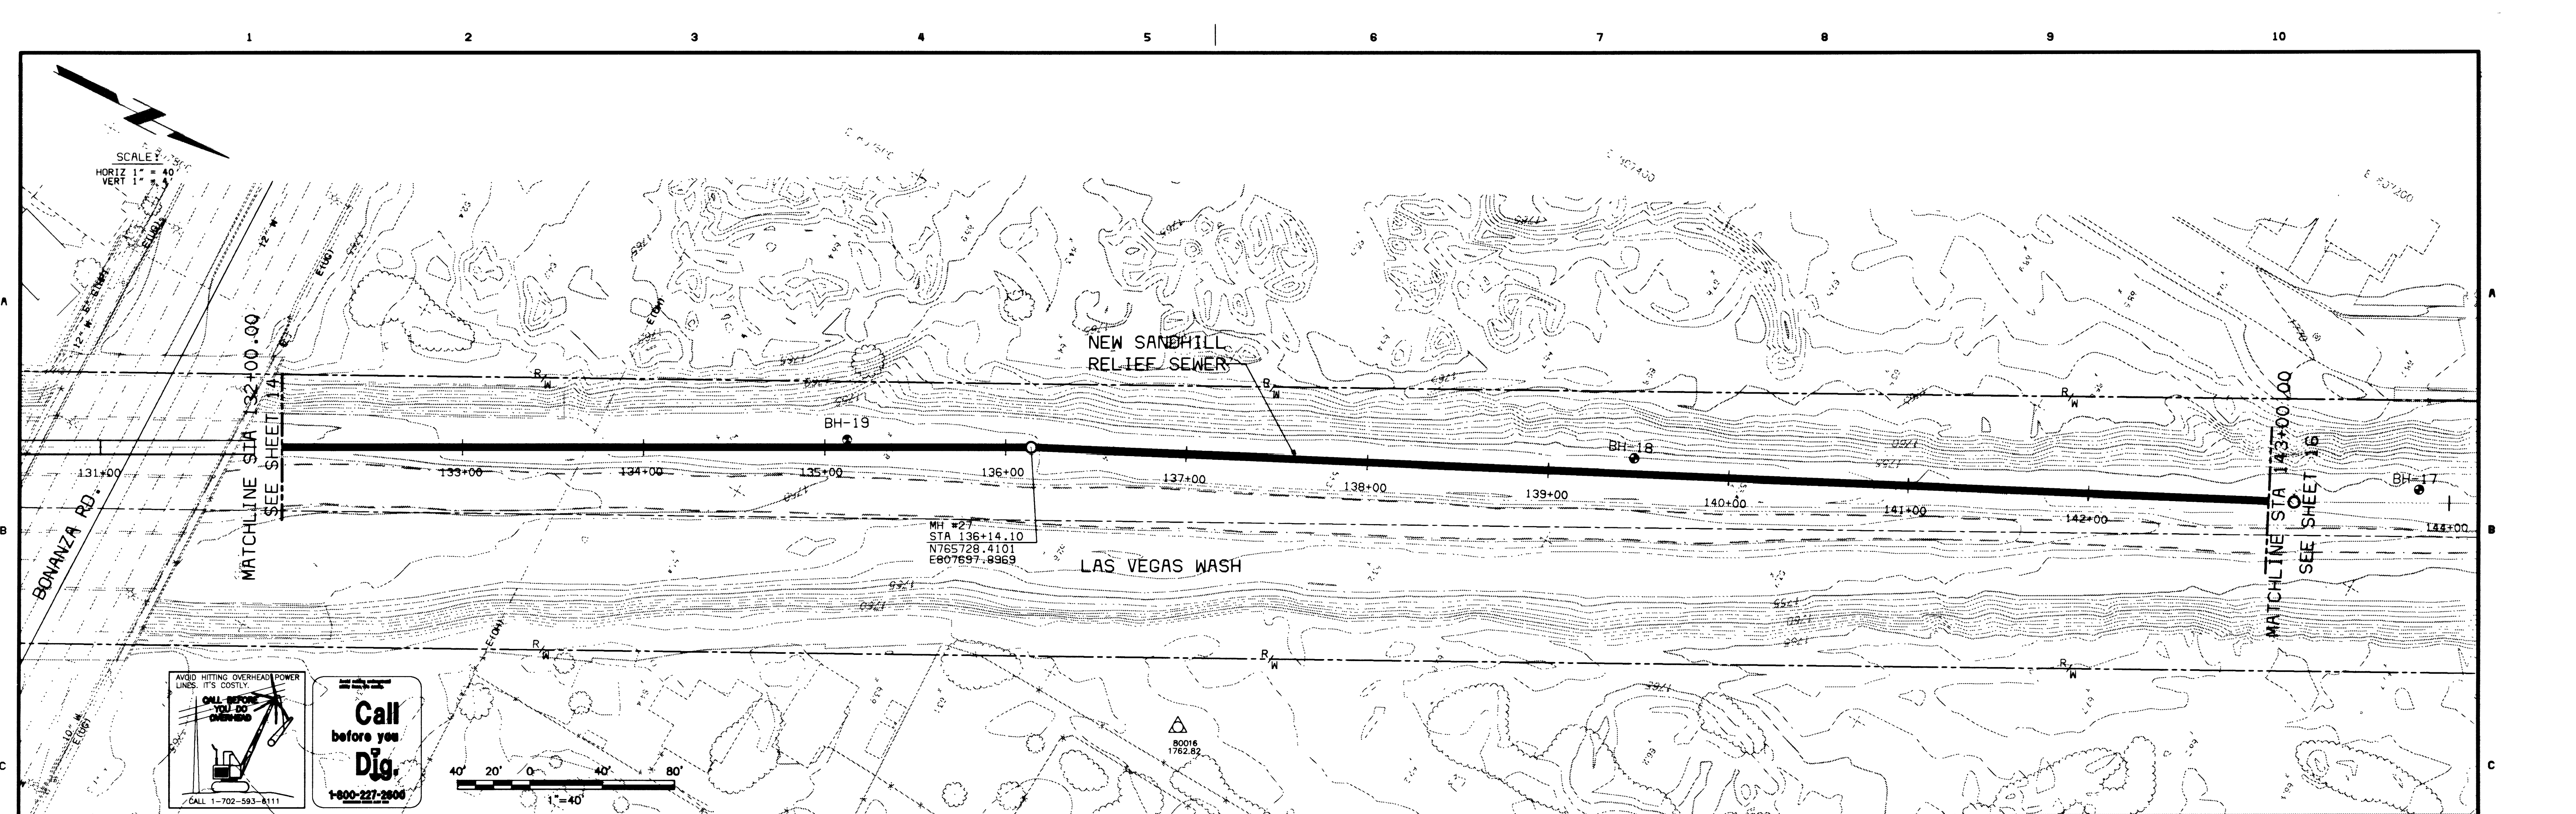


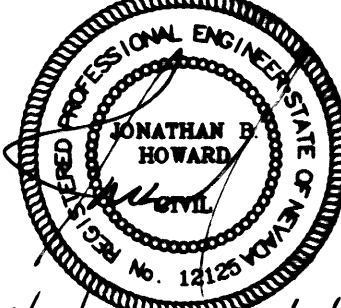

DESIGNED: SBH/DBH DETAILED: JML/PAT CHECKED: RRS APPROVED: <i>[Signature]</i> DATE: 2-23-98										BID DOCUMENT PRINTED FEBRUARY 20, 1998										Black & Veatch 1900 East Flamingo Road, Suite 295 Las Vegas, Nevada 89119 Phone: (702) 732-0448										PROJECT NO. 77949										CITY OF LAS VEGAS DEPARTMENT OF PUBLIC WORKS SANDHILL RELIEF SEWER										 DRAWING 307-V758									
DATE										REVISIONS AND RECORD OF ISSUE										NO. BY CK APP										PLAN & PROFILE STATION 132+00 TO STATION 143+00										SHEET 15 OF 34																			