
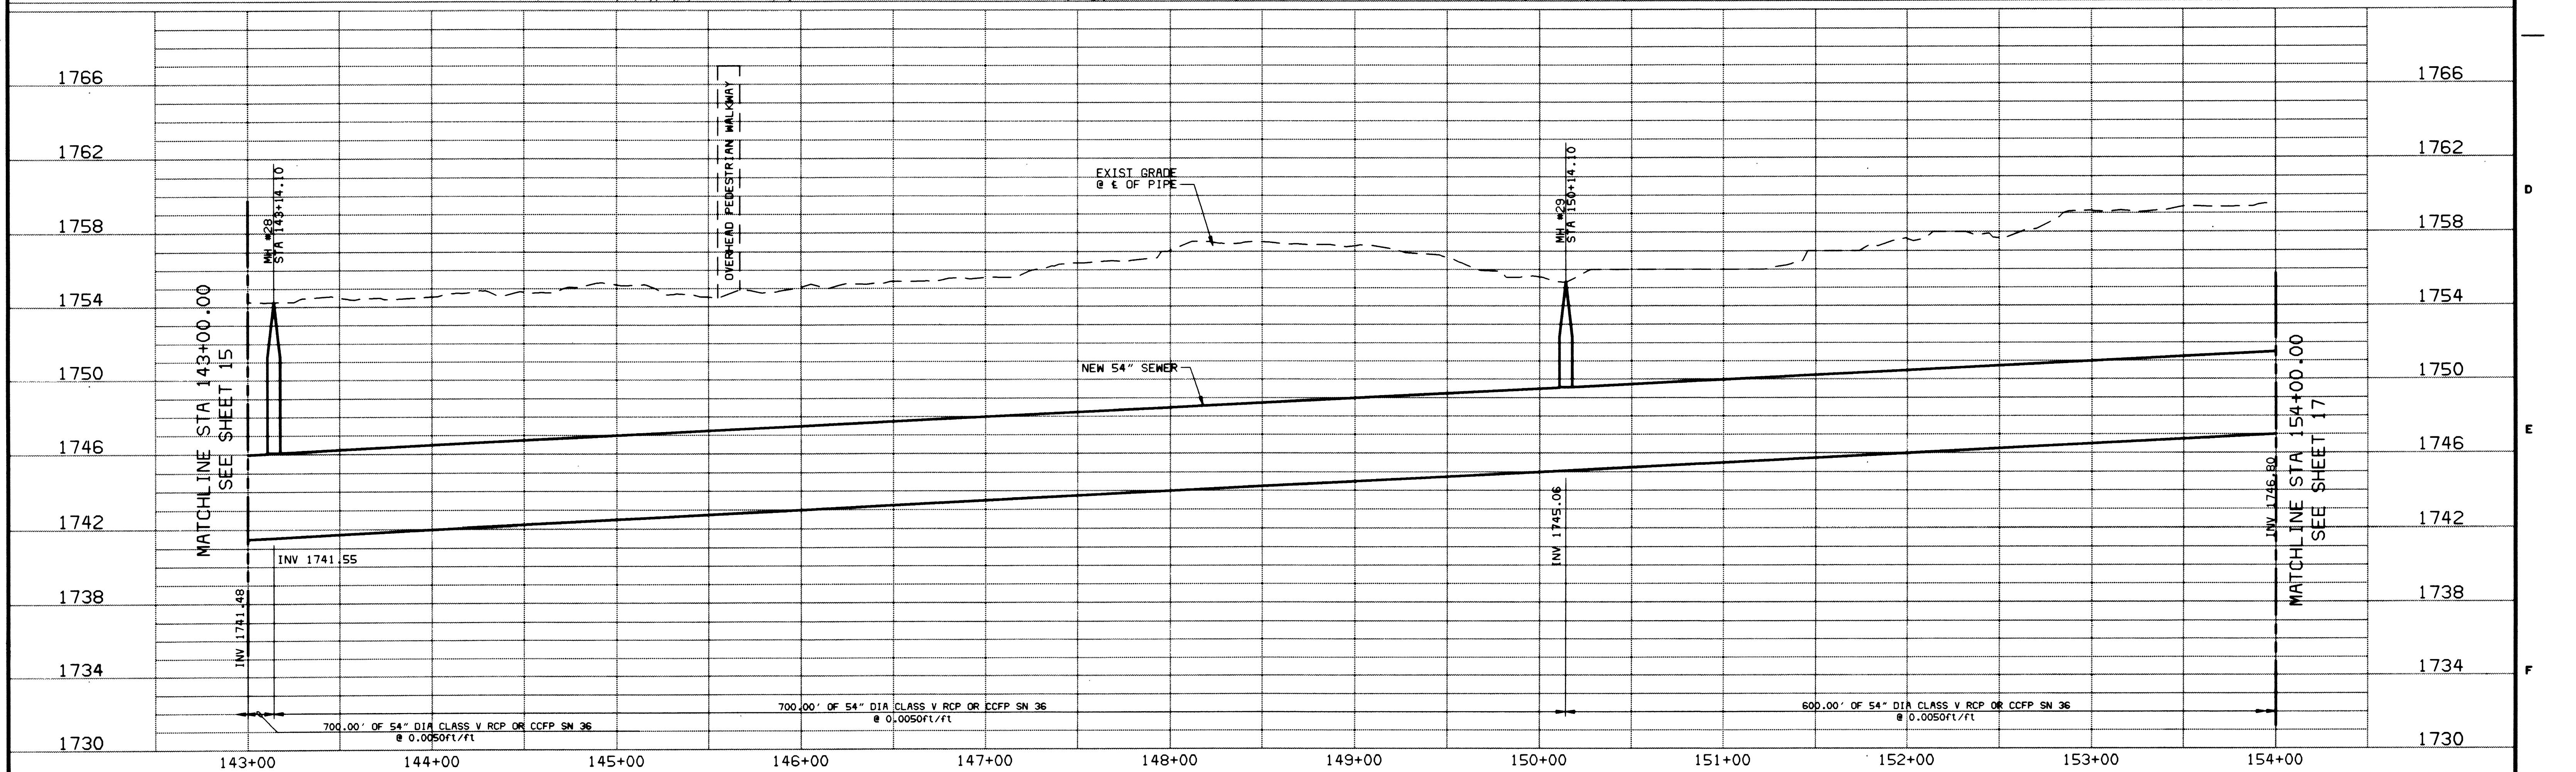
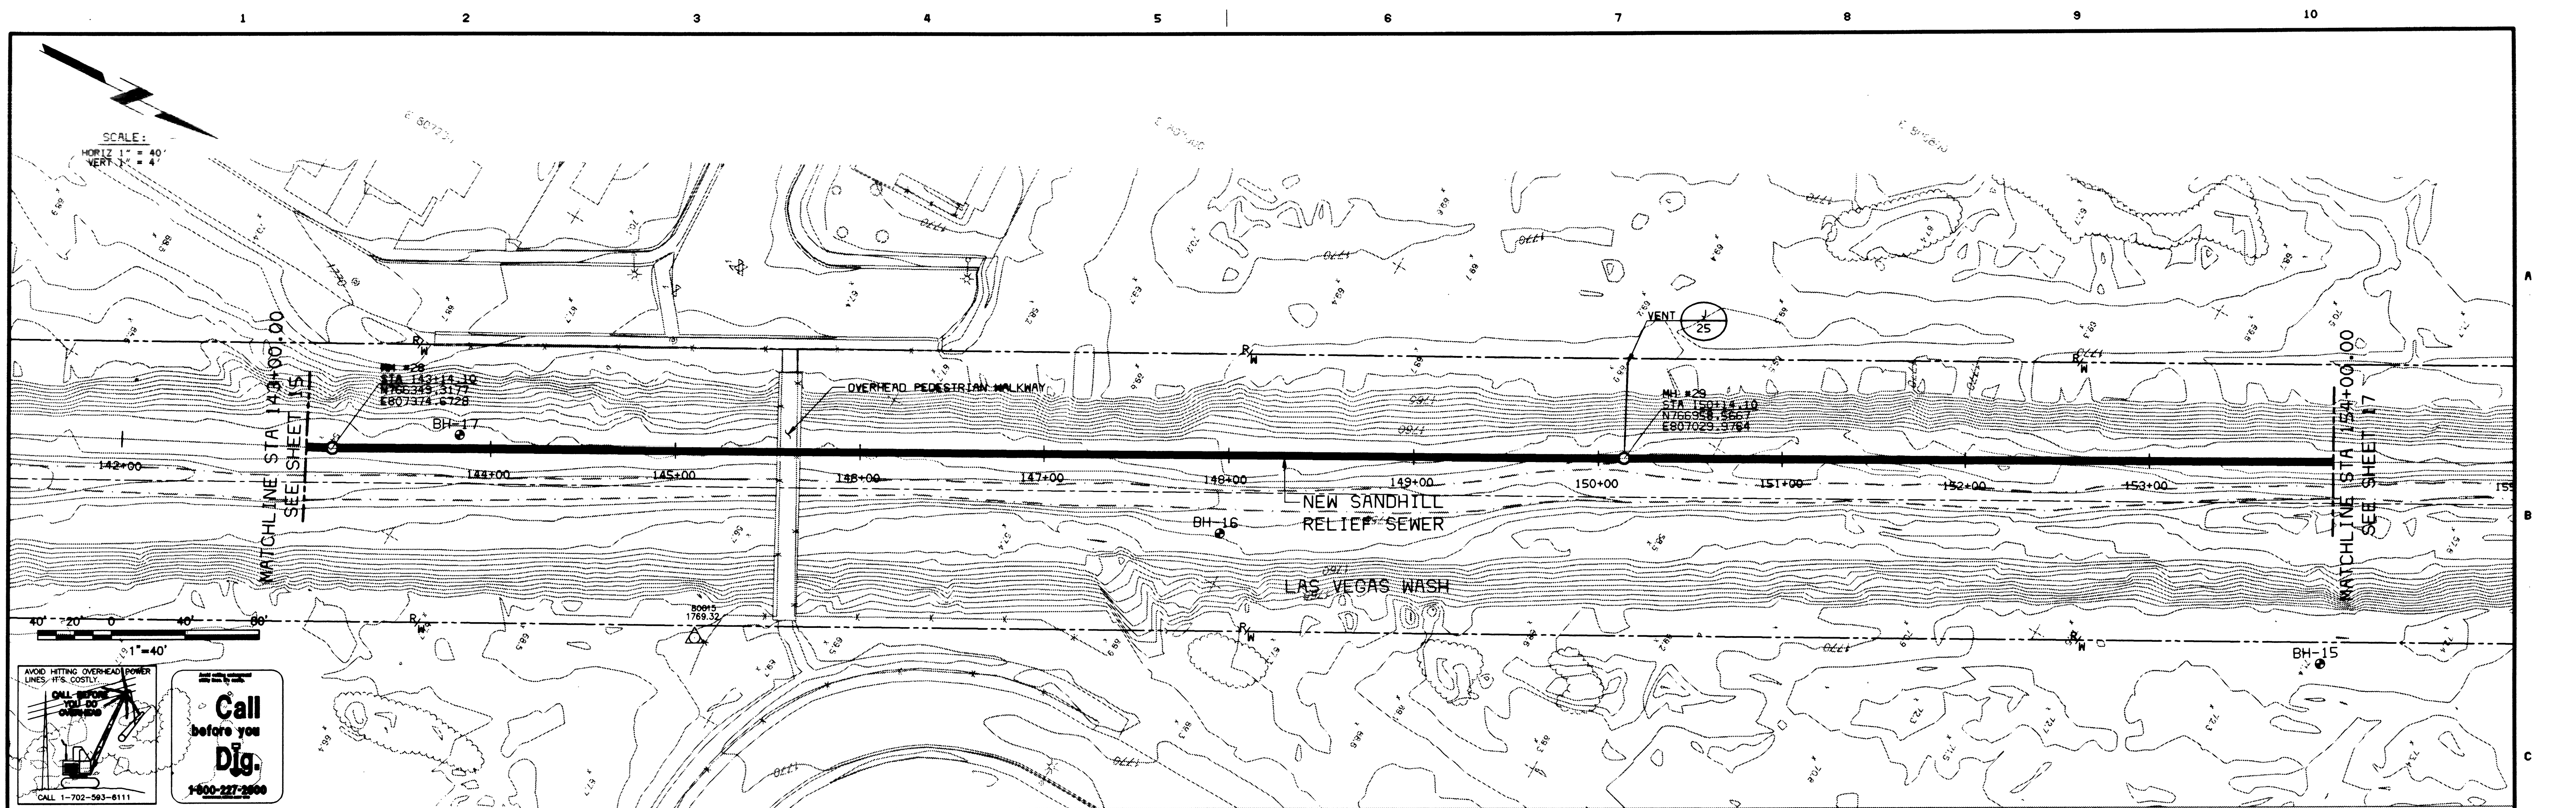


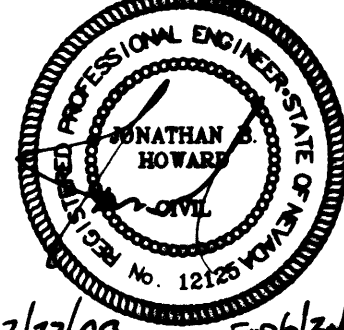

25946	DATE	REVISIONS AND RECORD OF ISSUE	NO. BY CK APP	DESIGNED SBH/DBH CHECKED JML/PAT APPROVED RNS DATE 2-23-98	 Black & Veatch 1900 East Flamingo Road, Suite 295 Las Vegas, Nevada 89119 Phone: (702) 732-0448	PROJECT NO. 77949	CITY OF LAS VEGAS DEPARTMENT OF PUBLIC WORKS SANDHILL RELIEF SEWER		307-V758 SHEET 16 OF 34
							PLAN & PROFILE STATION 143+00 TO STATION 154+00		

CCG, DWG. NO: C014