

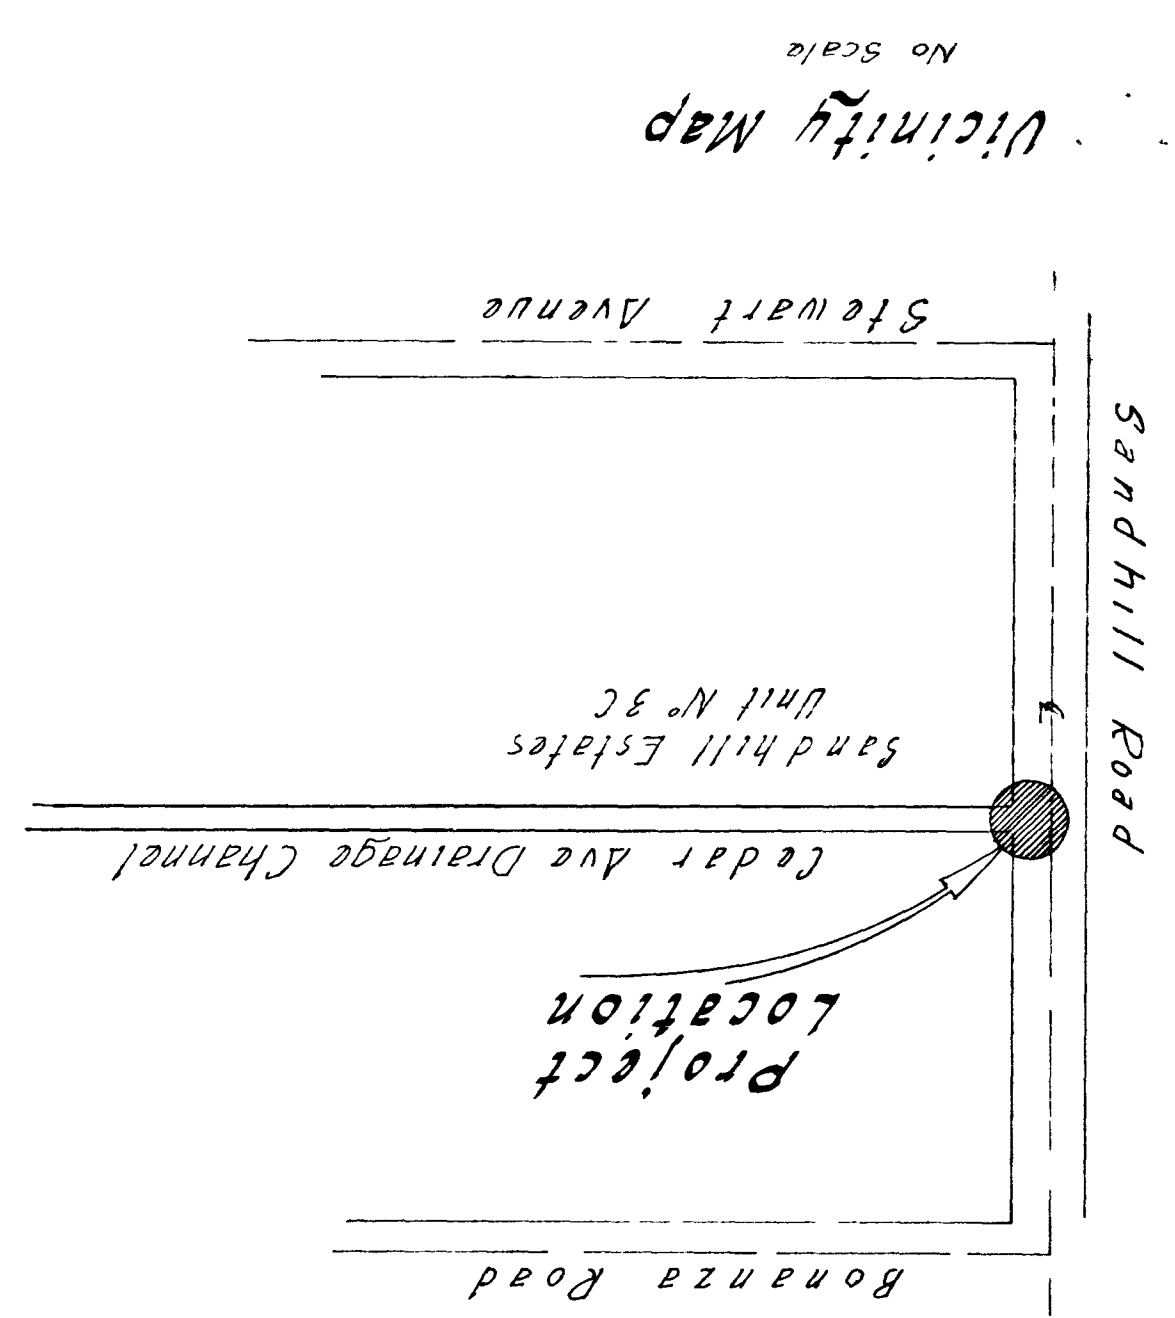
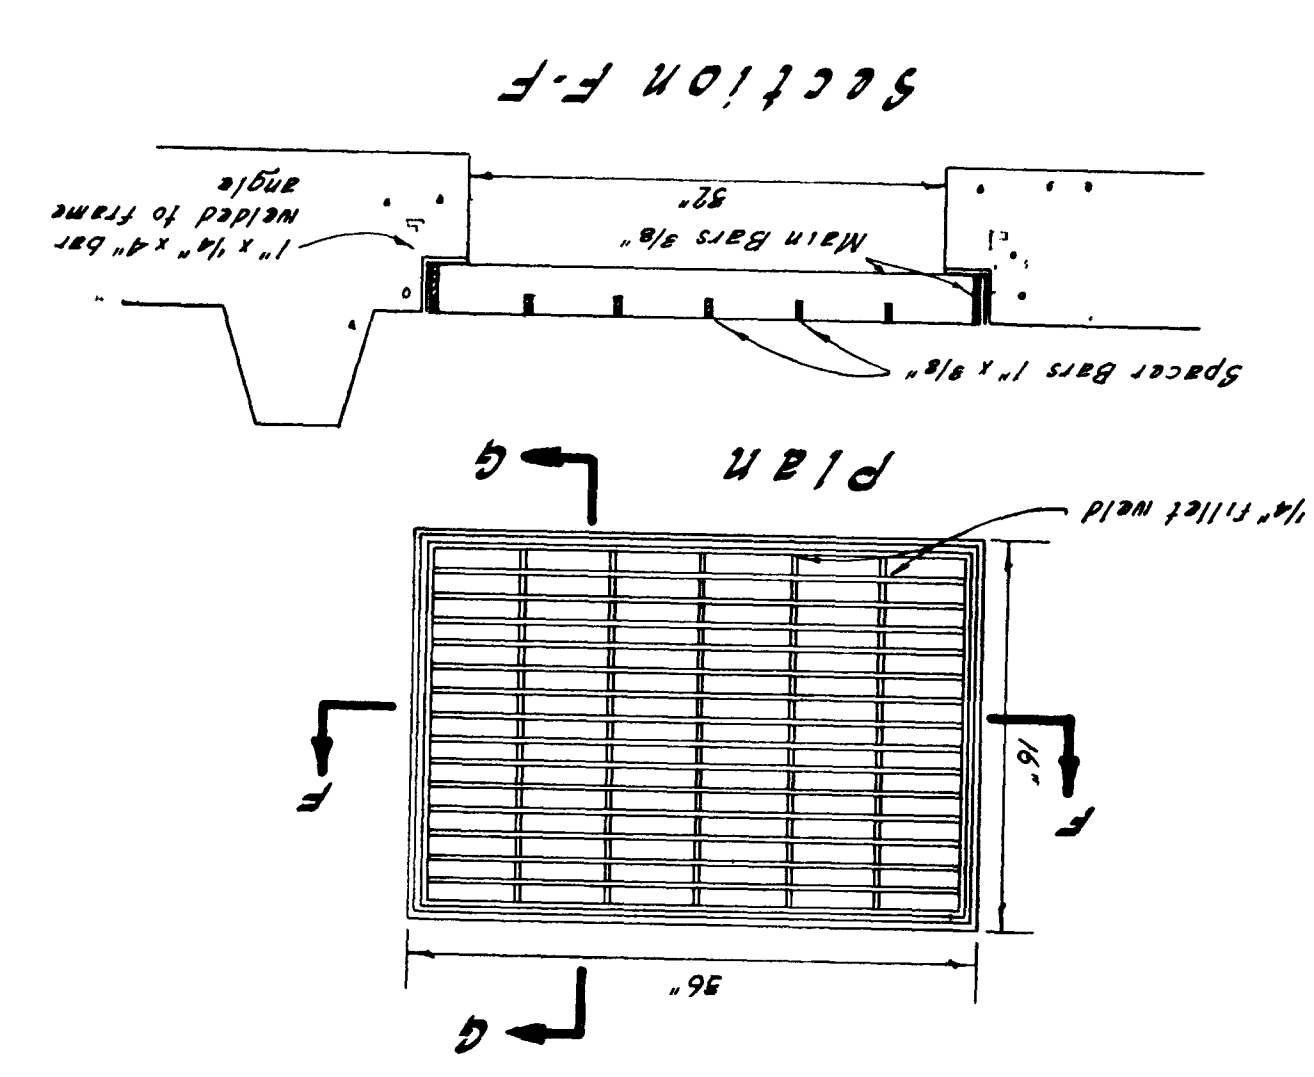


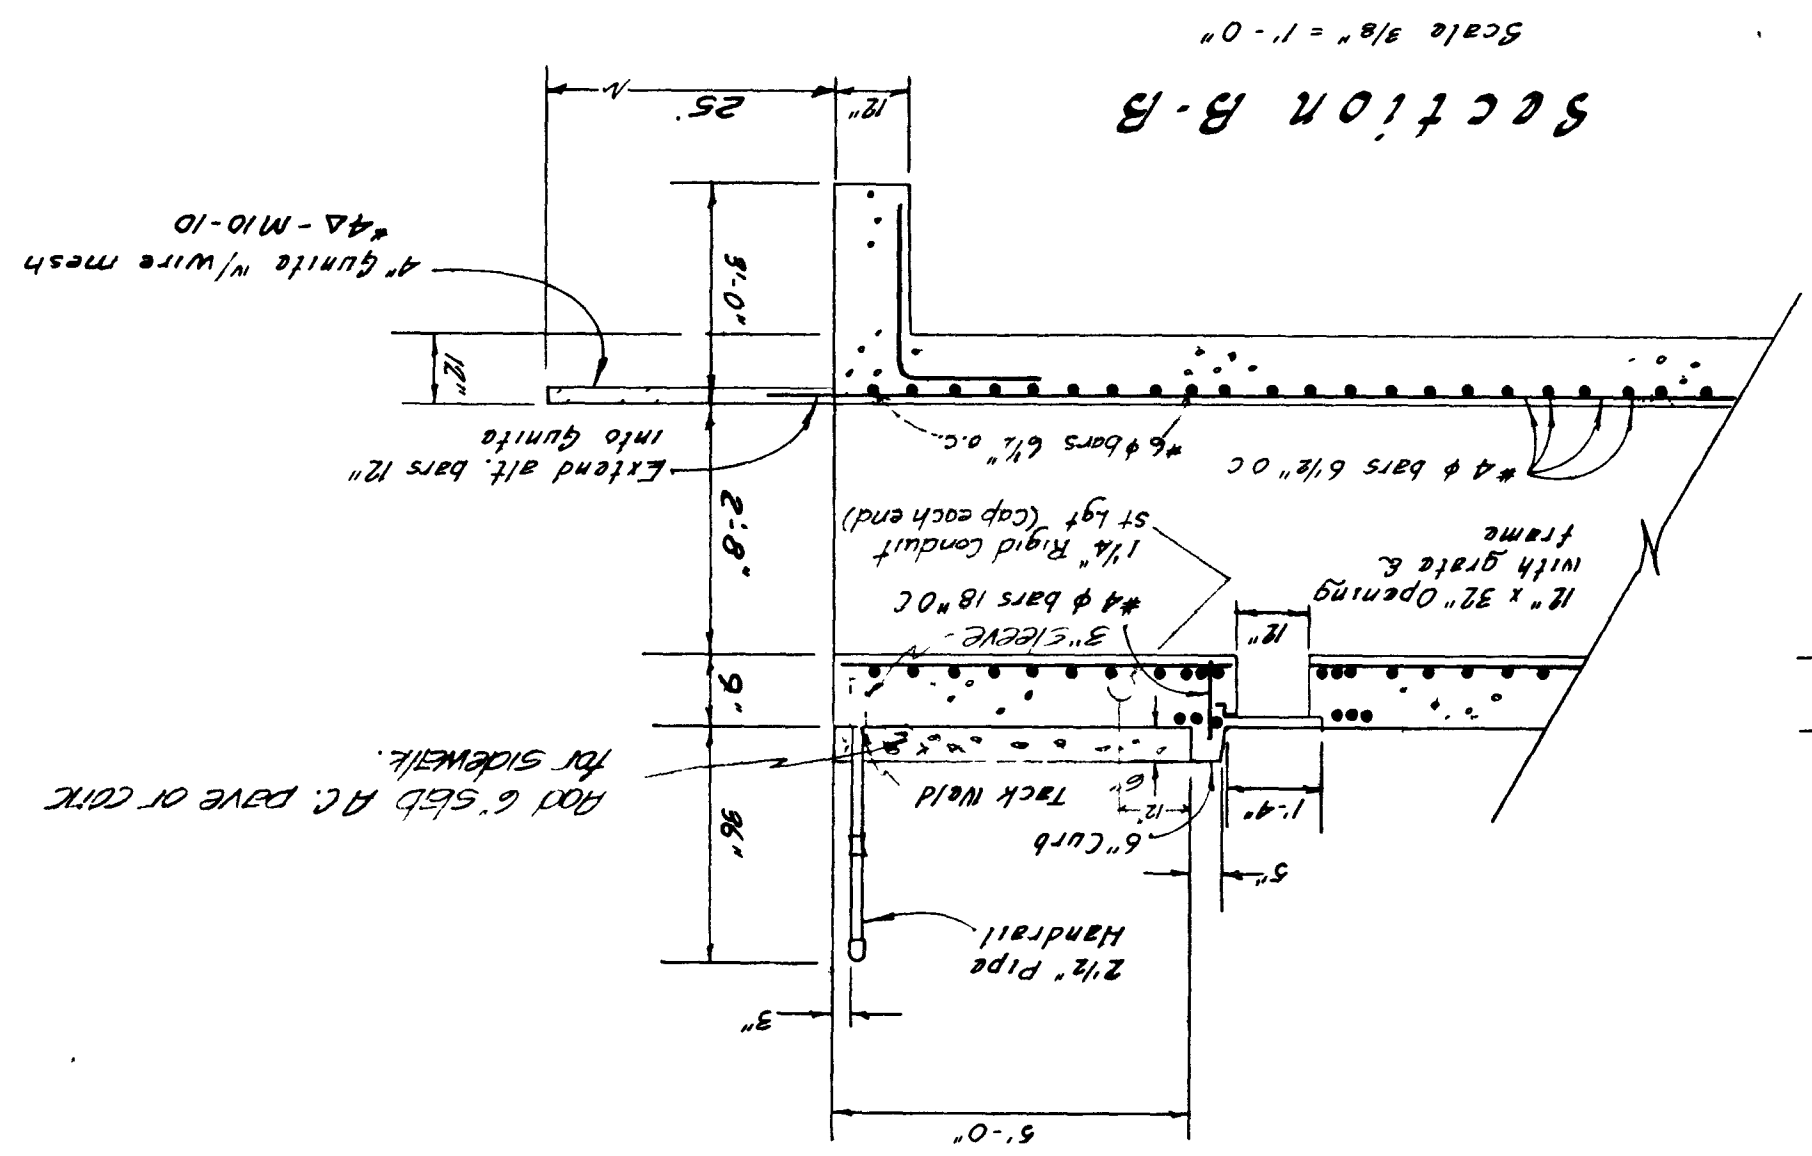


Design Data

fs = 20,000 psi
fc = 4,200 psi
n = 10
Concrete - Class "A"

Construct
Temporary Highway
Type Guard Rail
Here

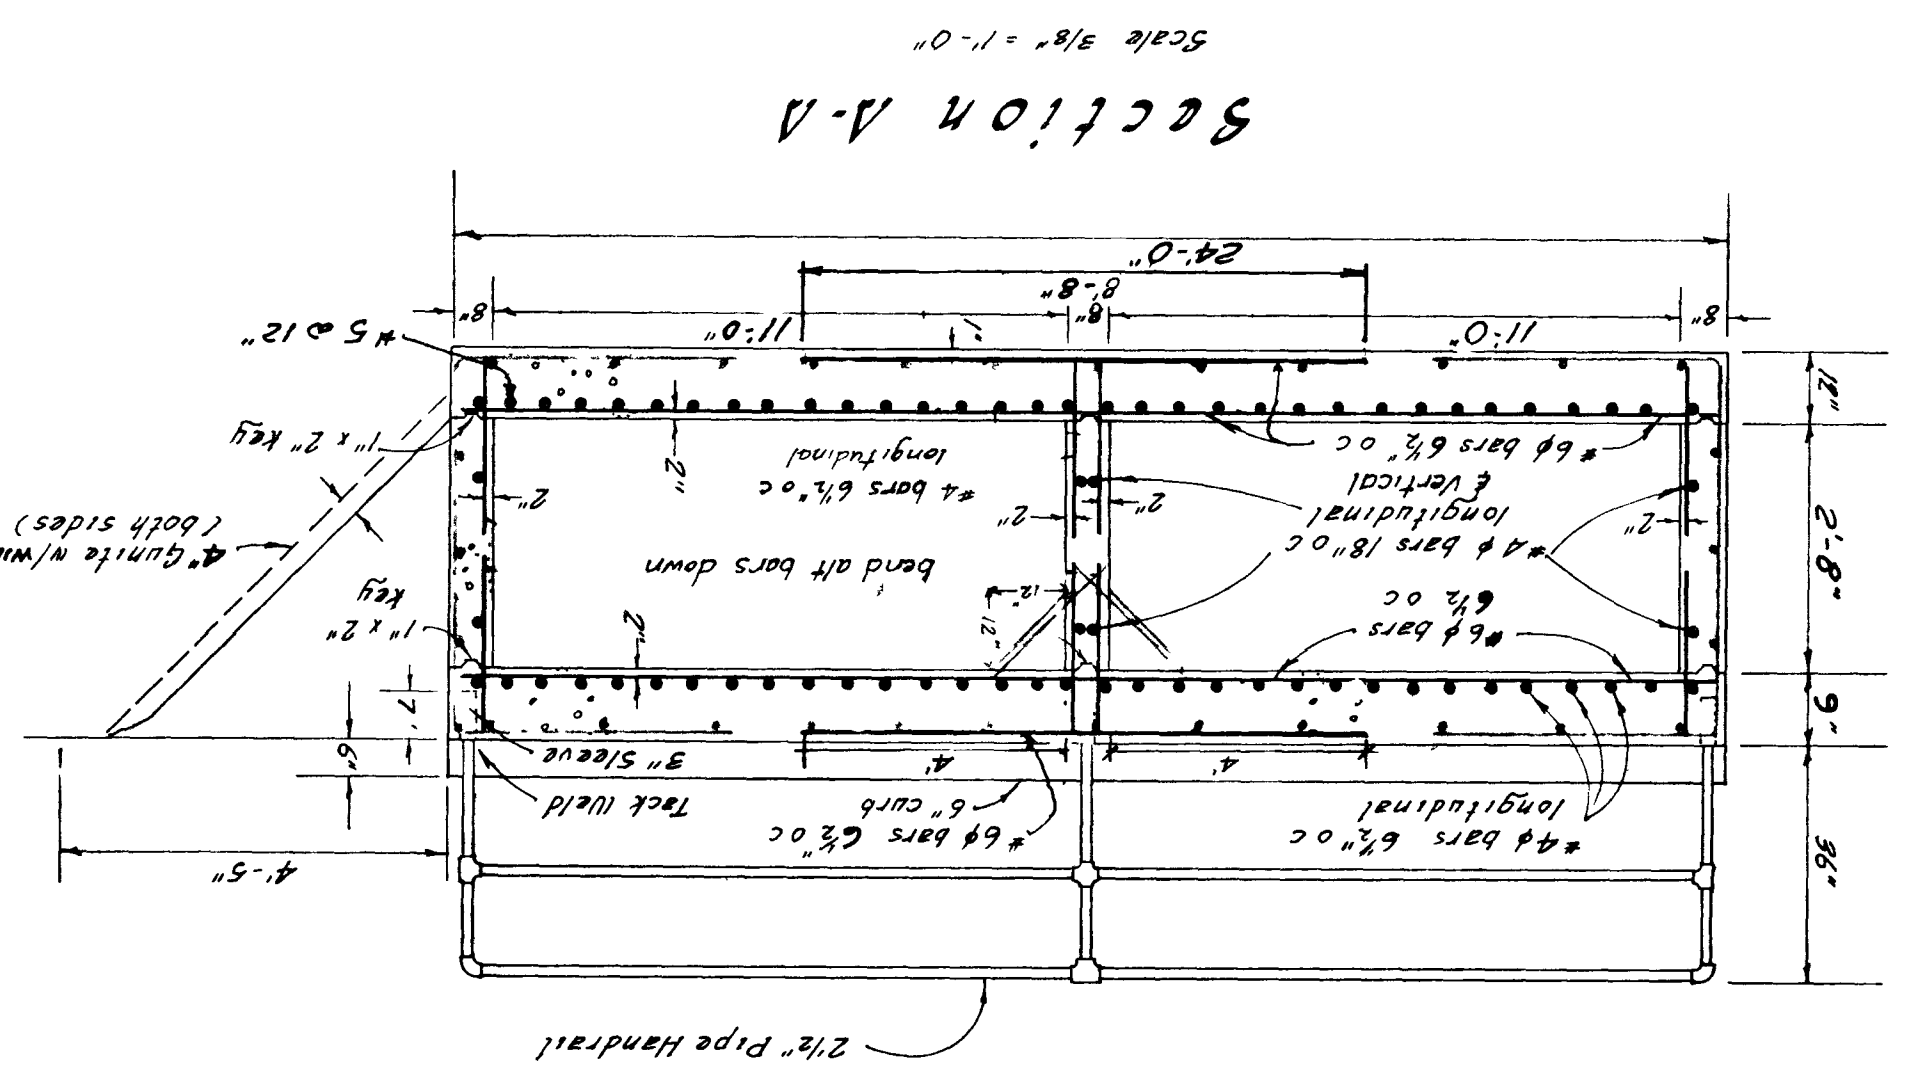

Section G-G
Grate & Frame Details For
Drop Inlet
No Scale

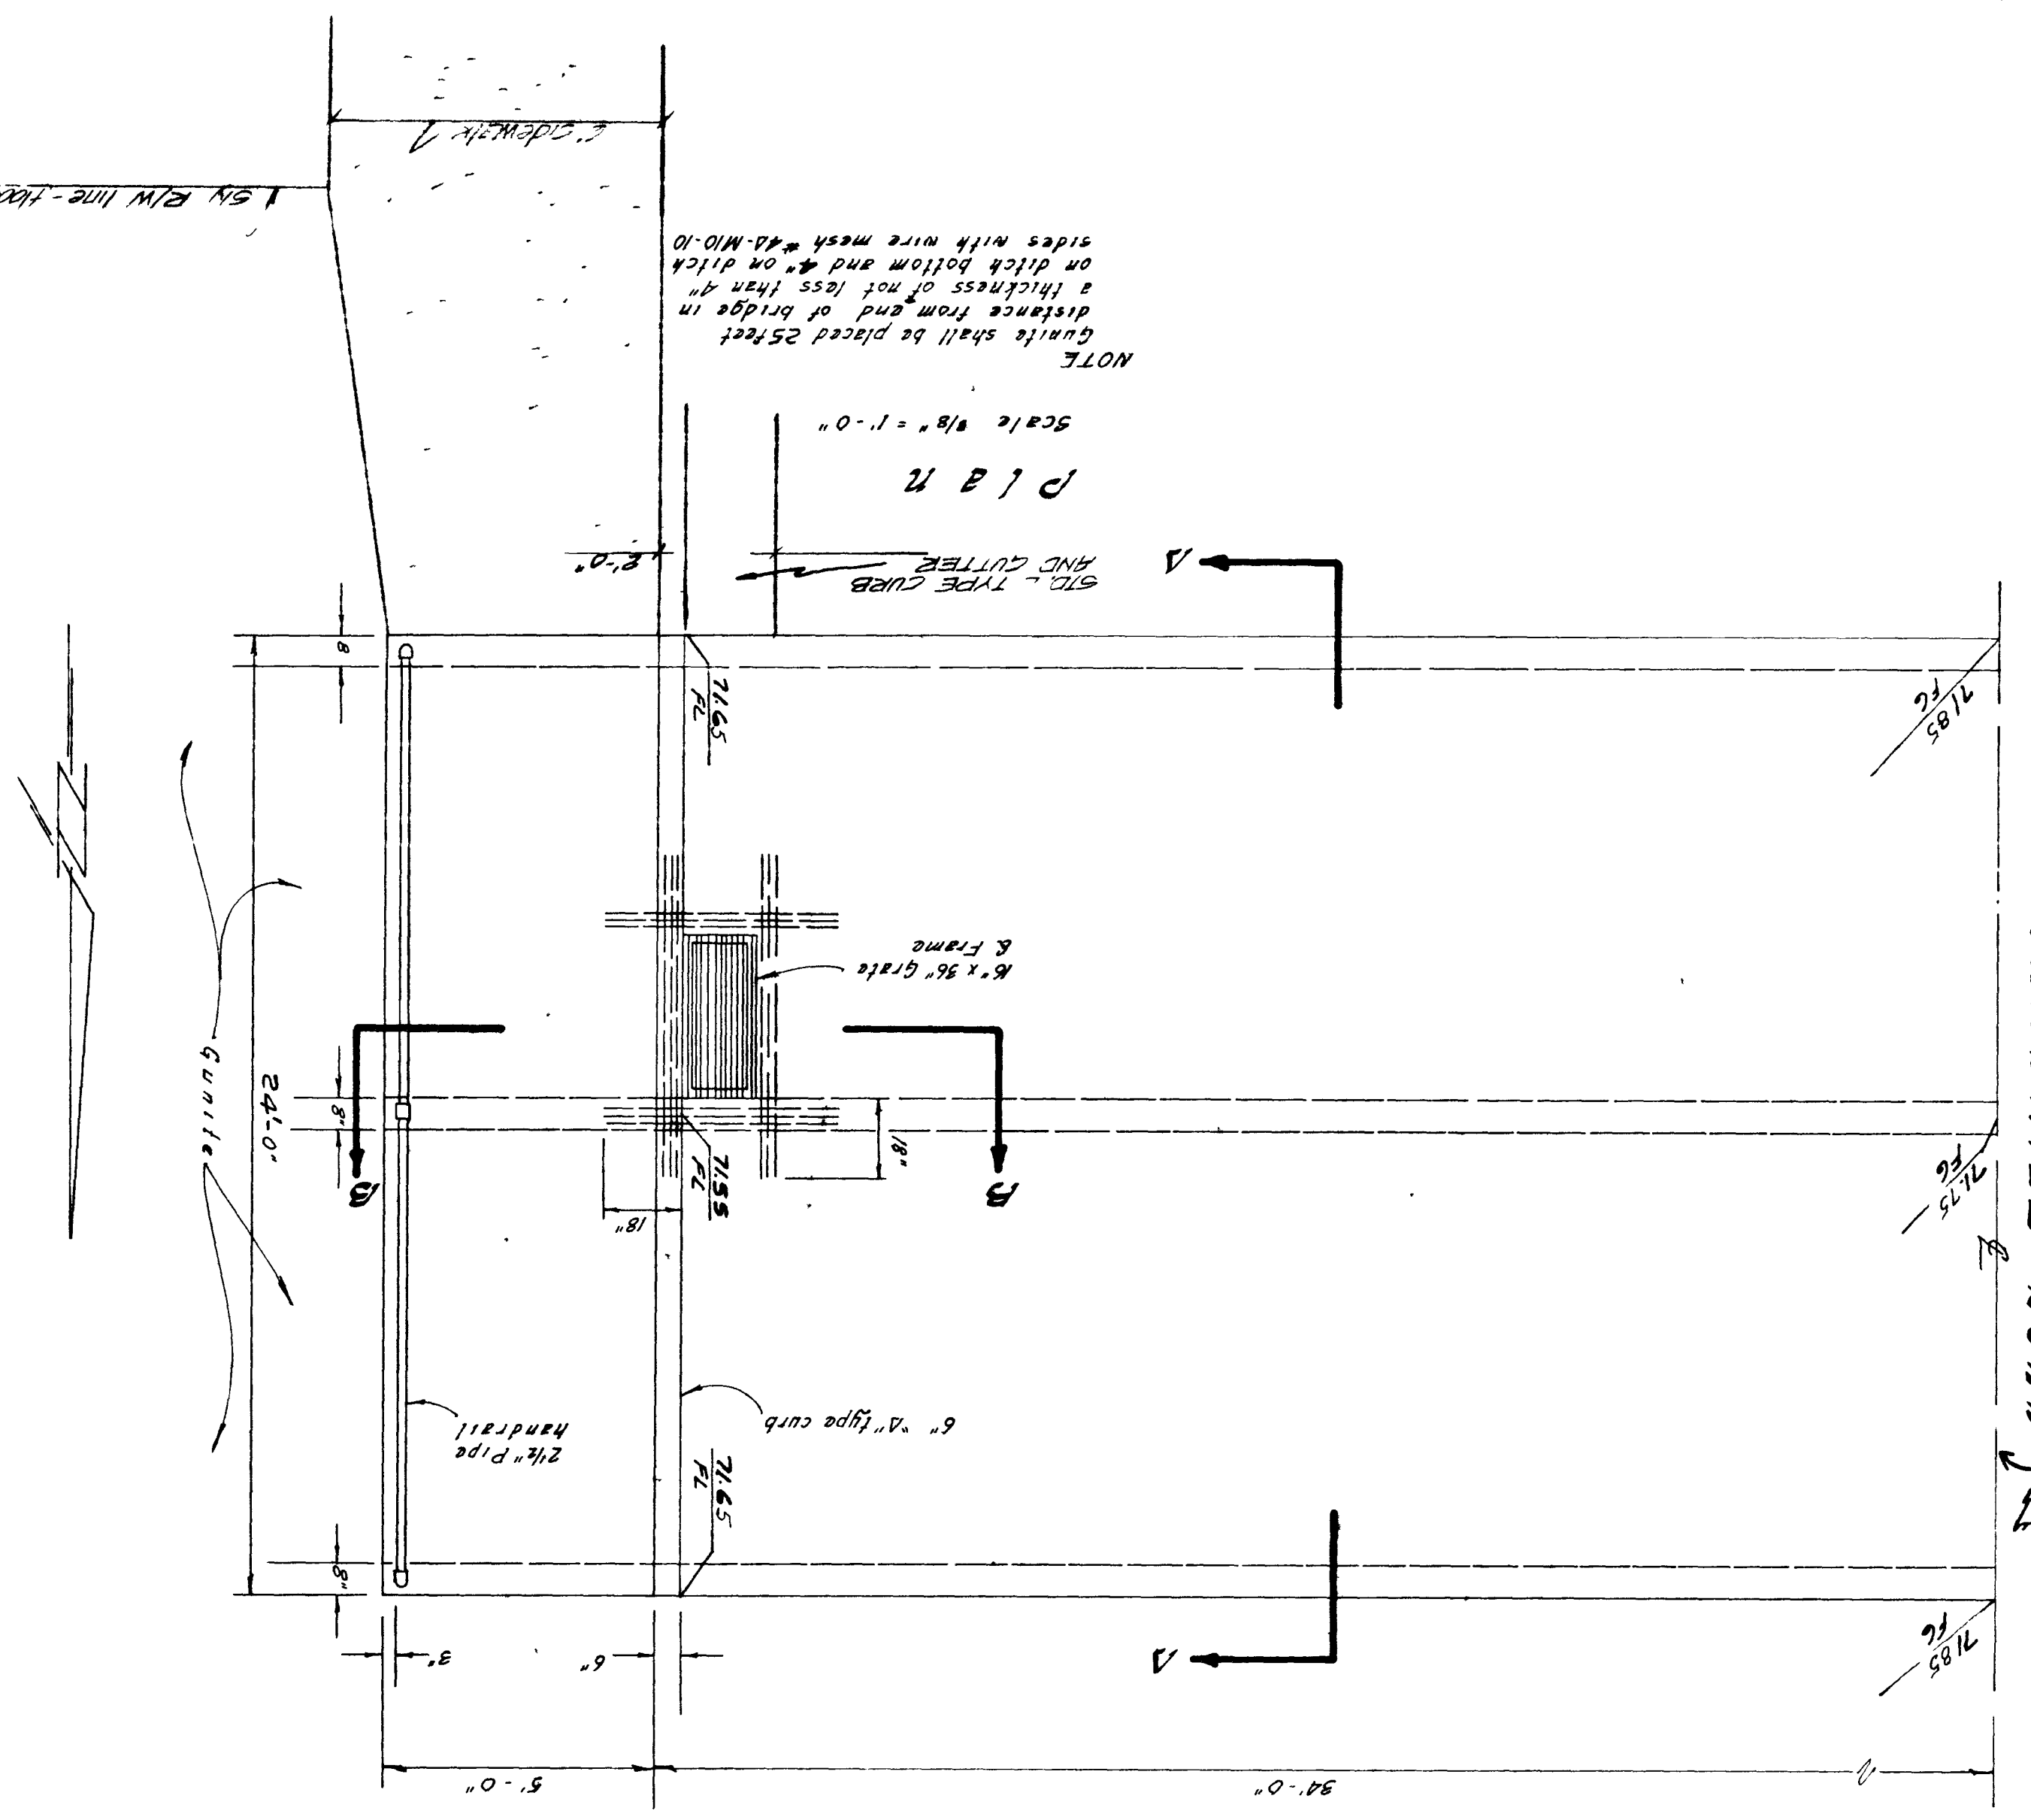


NOTE:
distance from end of bridge in
a thickness of not less than 4"
on ditch bottom and 4" on ditch
sides with wire mesh #4-M10-10

Scale of		As Shown	CH	Rev	1
SANDHILL ROAD STRUCTURE		Rev	CH	Rev	1
CEDAR AVE DRAINAGE CHANNEL		Rev	CH	Rev	1
VTH CONSULTING ENGINEERS & PLANNERS		Rev	CH	Rev	1
2209 PARADISE ROAD		Rev	CH	Rev	1
LAS VEGAS, NEVADA		Rev	CH	Rev	1
Revised 4-27-72 Revised Concrete Box Culvert		Rev	CH	Rev	1
Date OCT 29 71		Rev	CH	Rev	1
Sheet		Rev	CH	Rev	1
5055		Rev	CH	Rev	1
327-264-3C		Rev	CH	Rev	1

APPROVED BY: *[Signature]*
11/24/71
DIRECTOR OF PUBLIC WORKS
LAS VEGAS, NEVADA
DATE: 11-23-71
FIELD ENGINEER CITY OF LAS VEGAS DATE: 11-23-71




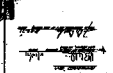




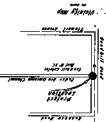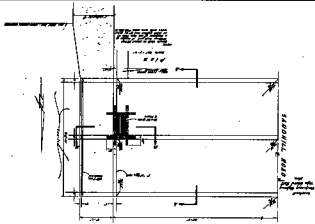


