
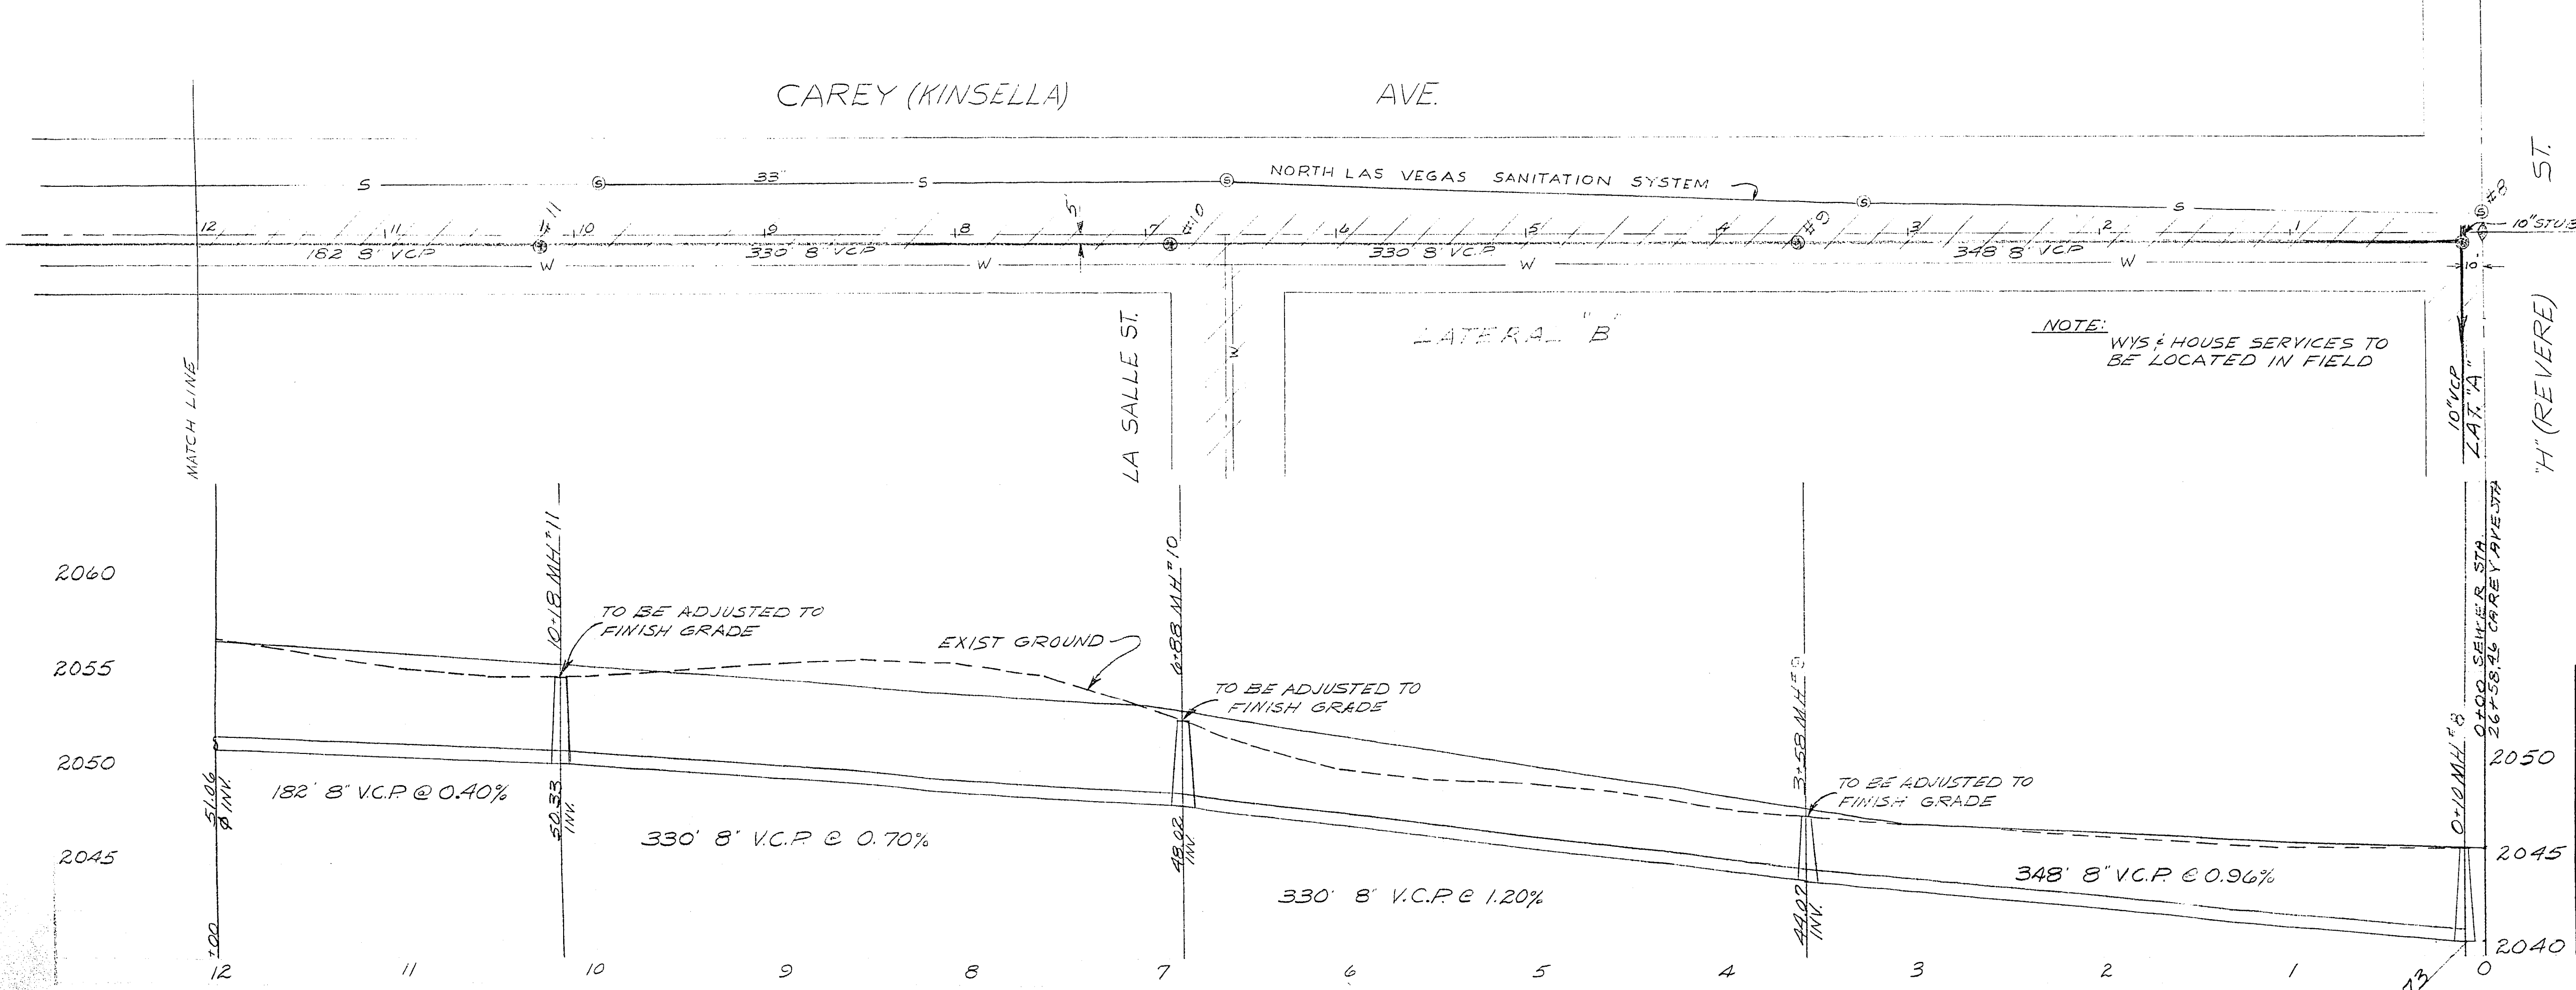


12-1-25

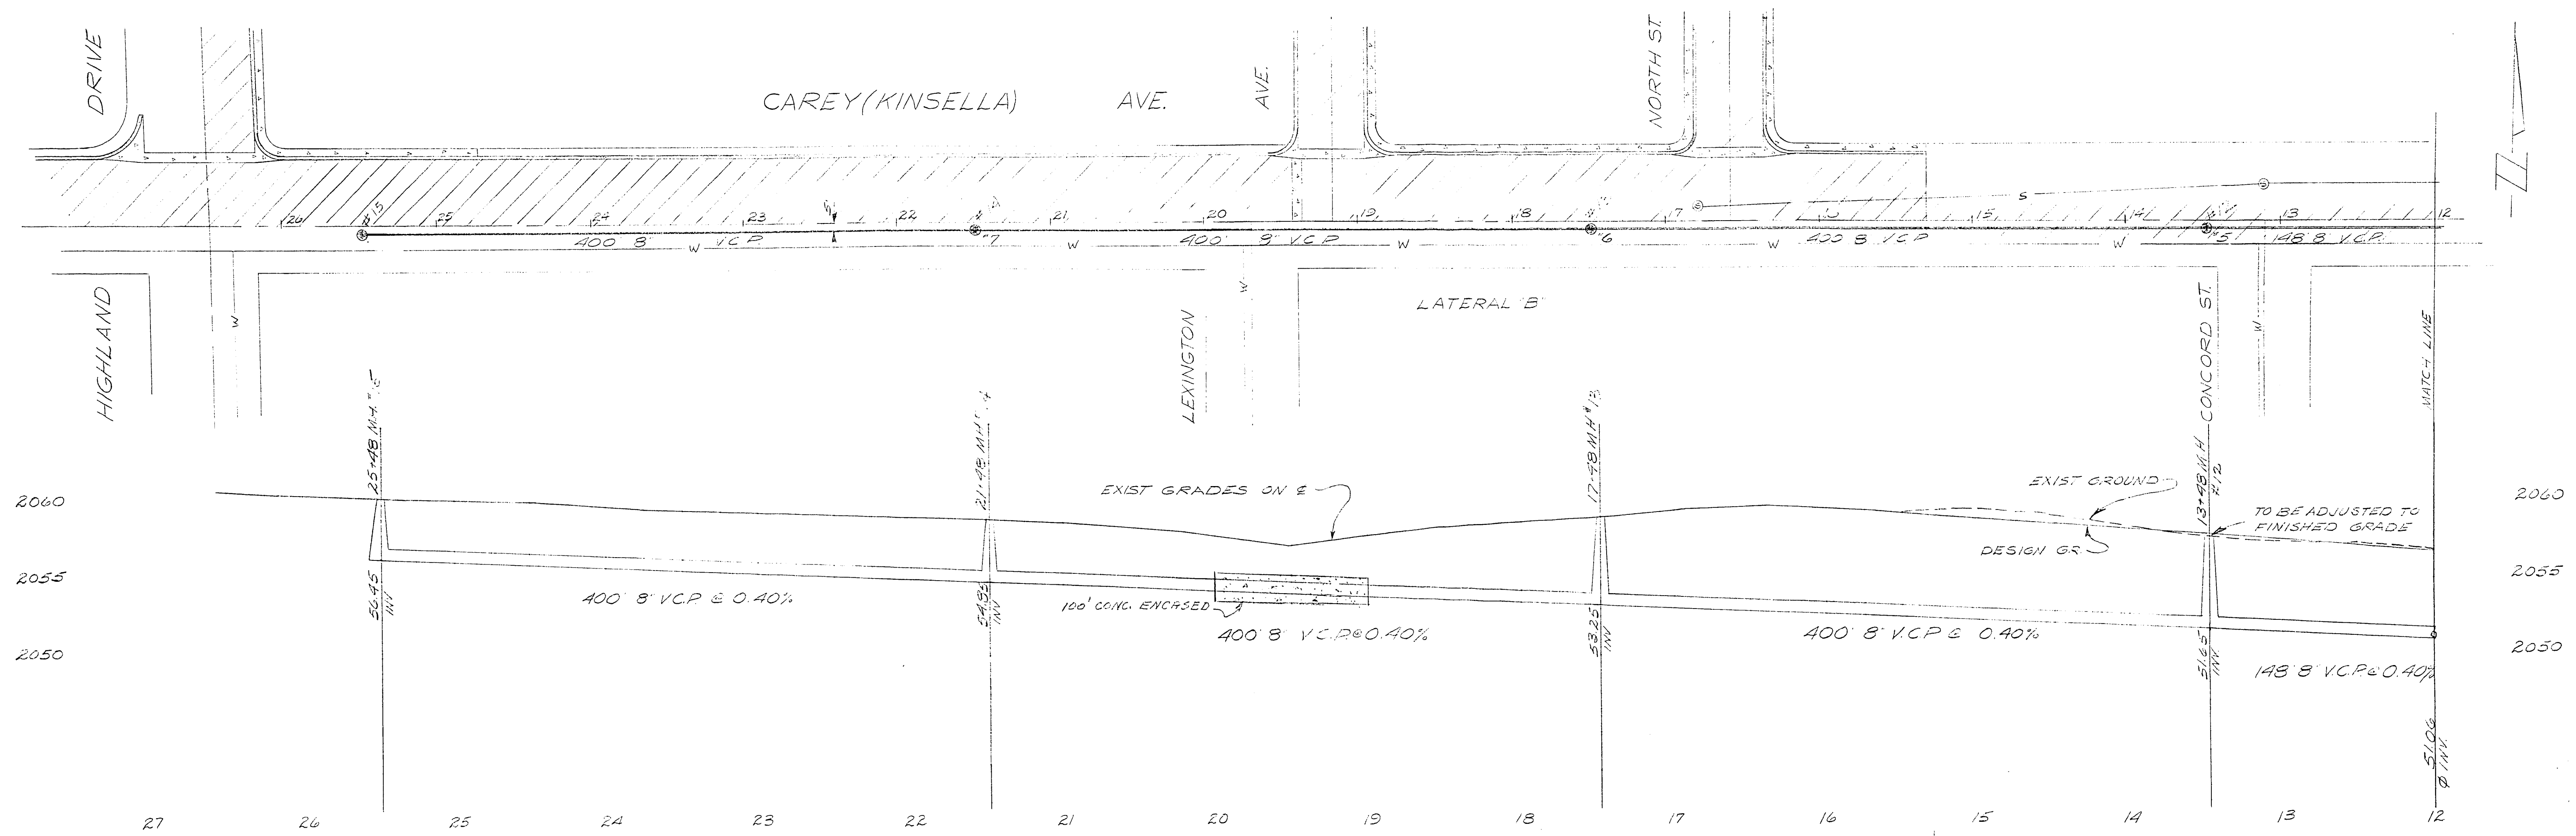

27 November 1962

5	Rev. 1-21-65
3	Rev. 1-21-65
2	Rev. 1-23-65
4	Rev. 1-20-65
1	Rev. 1-27

APPROVED BY: *R. H. [Signature]* DATE: 11-23-62
Supt. of Sanitation

CONTRACT
DRAWING
JUNE 7 1965
FEB 8 1965

SAD 467 SANITARY SEWER CITY OF LAS VEGAS NEVADA ENGINEERING DEPT.		
CAREY (KINSELLA) AVE. FROM (REVERSE) "H" ST. TO HIGHLAND DRIVE		
DES. DODD	DATE 11-6-64	SC. (H) 1"=50'
DR. NELSON	11-6-64	SC. (V) 1"=5'
CKD. [Signature]	11/23/65	F.B.K. NO. GA-1XA
APPROVED BY CITY ENGR. <i>R. H. [Signature]</i>	3-3-65	P.J.O. NO.
		DRAWING NO. 467