


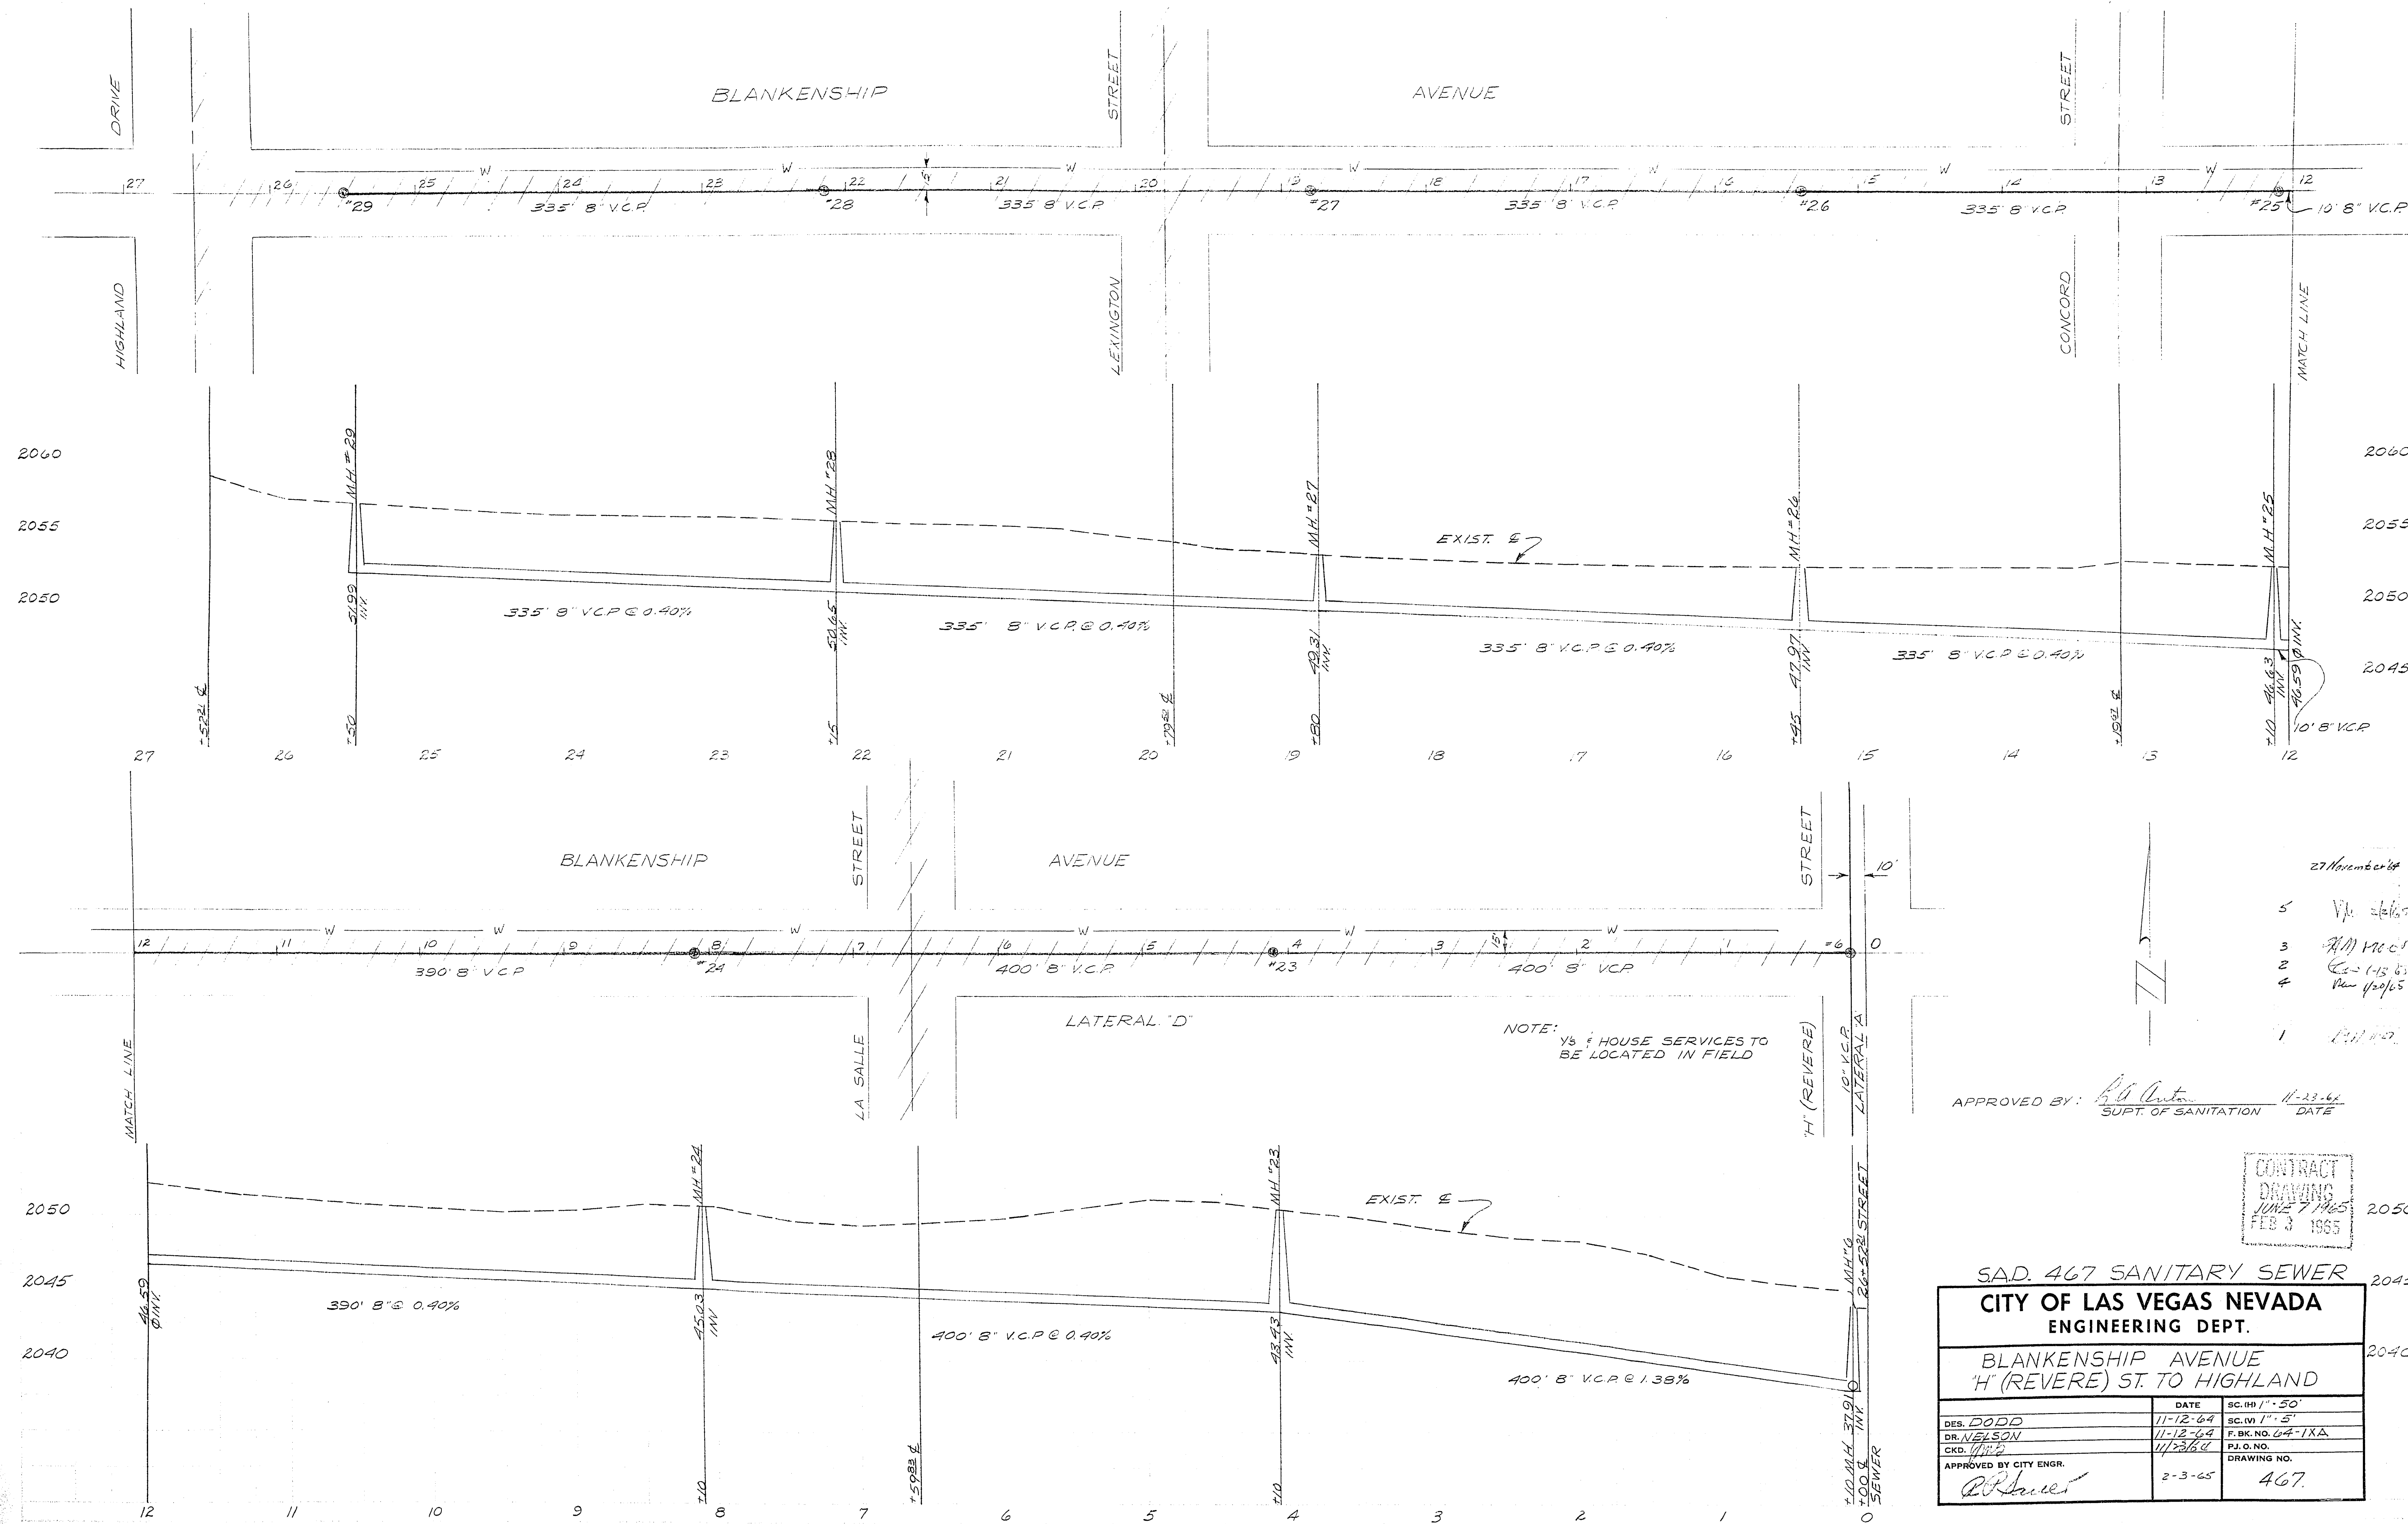

- 27 November 64
- 5 V.C.P. 12-65
 - 3 H.M. 11-65
 - 2 C.C. 11-65
 - 4 Rev 11-65
 - 1 H.M. 11-65

APPROVED BY: *[Signature]* 11-23-64
S.U.P.T. OF SANITATION DATE

CONTRACT
DRAWING
JUNE 7 1965
FEB 3 1965

SAD. 467 SANITARY SEWER
CITY OF LAS VEGAS NEVADA
ENGINEERING DEPT.

BLANKENSHIP AVENUE
"H" (REVERE) ST. TO HIGHLAND

DES. DODD	DATE 11-12-64	SC. 11" x 50"
DR. NELSON	11-12-64	SC. NO. 11" x 50"
CKD. 11-12-64	11-23-64	F. BK. NO. 64-1XA
APPROVED BY CITY ENGR. <i>[Signature]</i>	2-3-65	P.J.O. NO. 467