



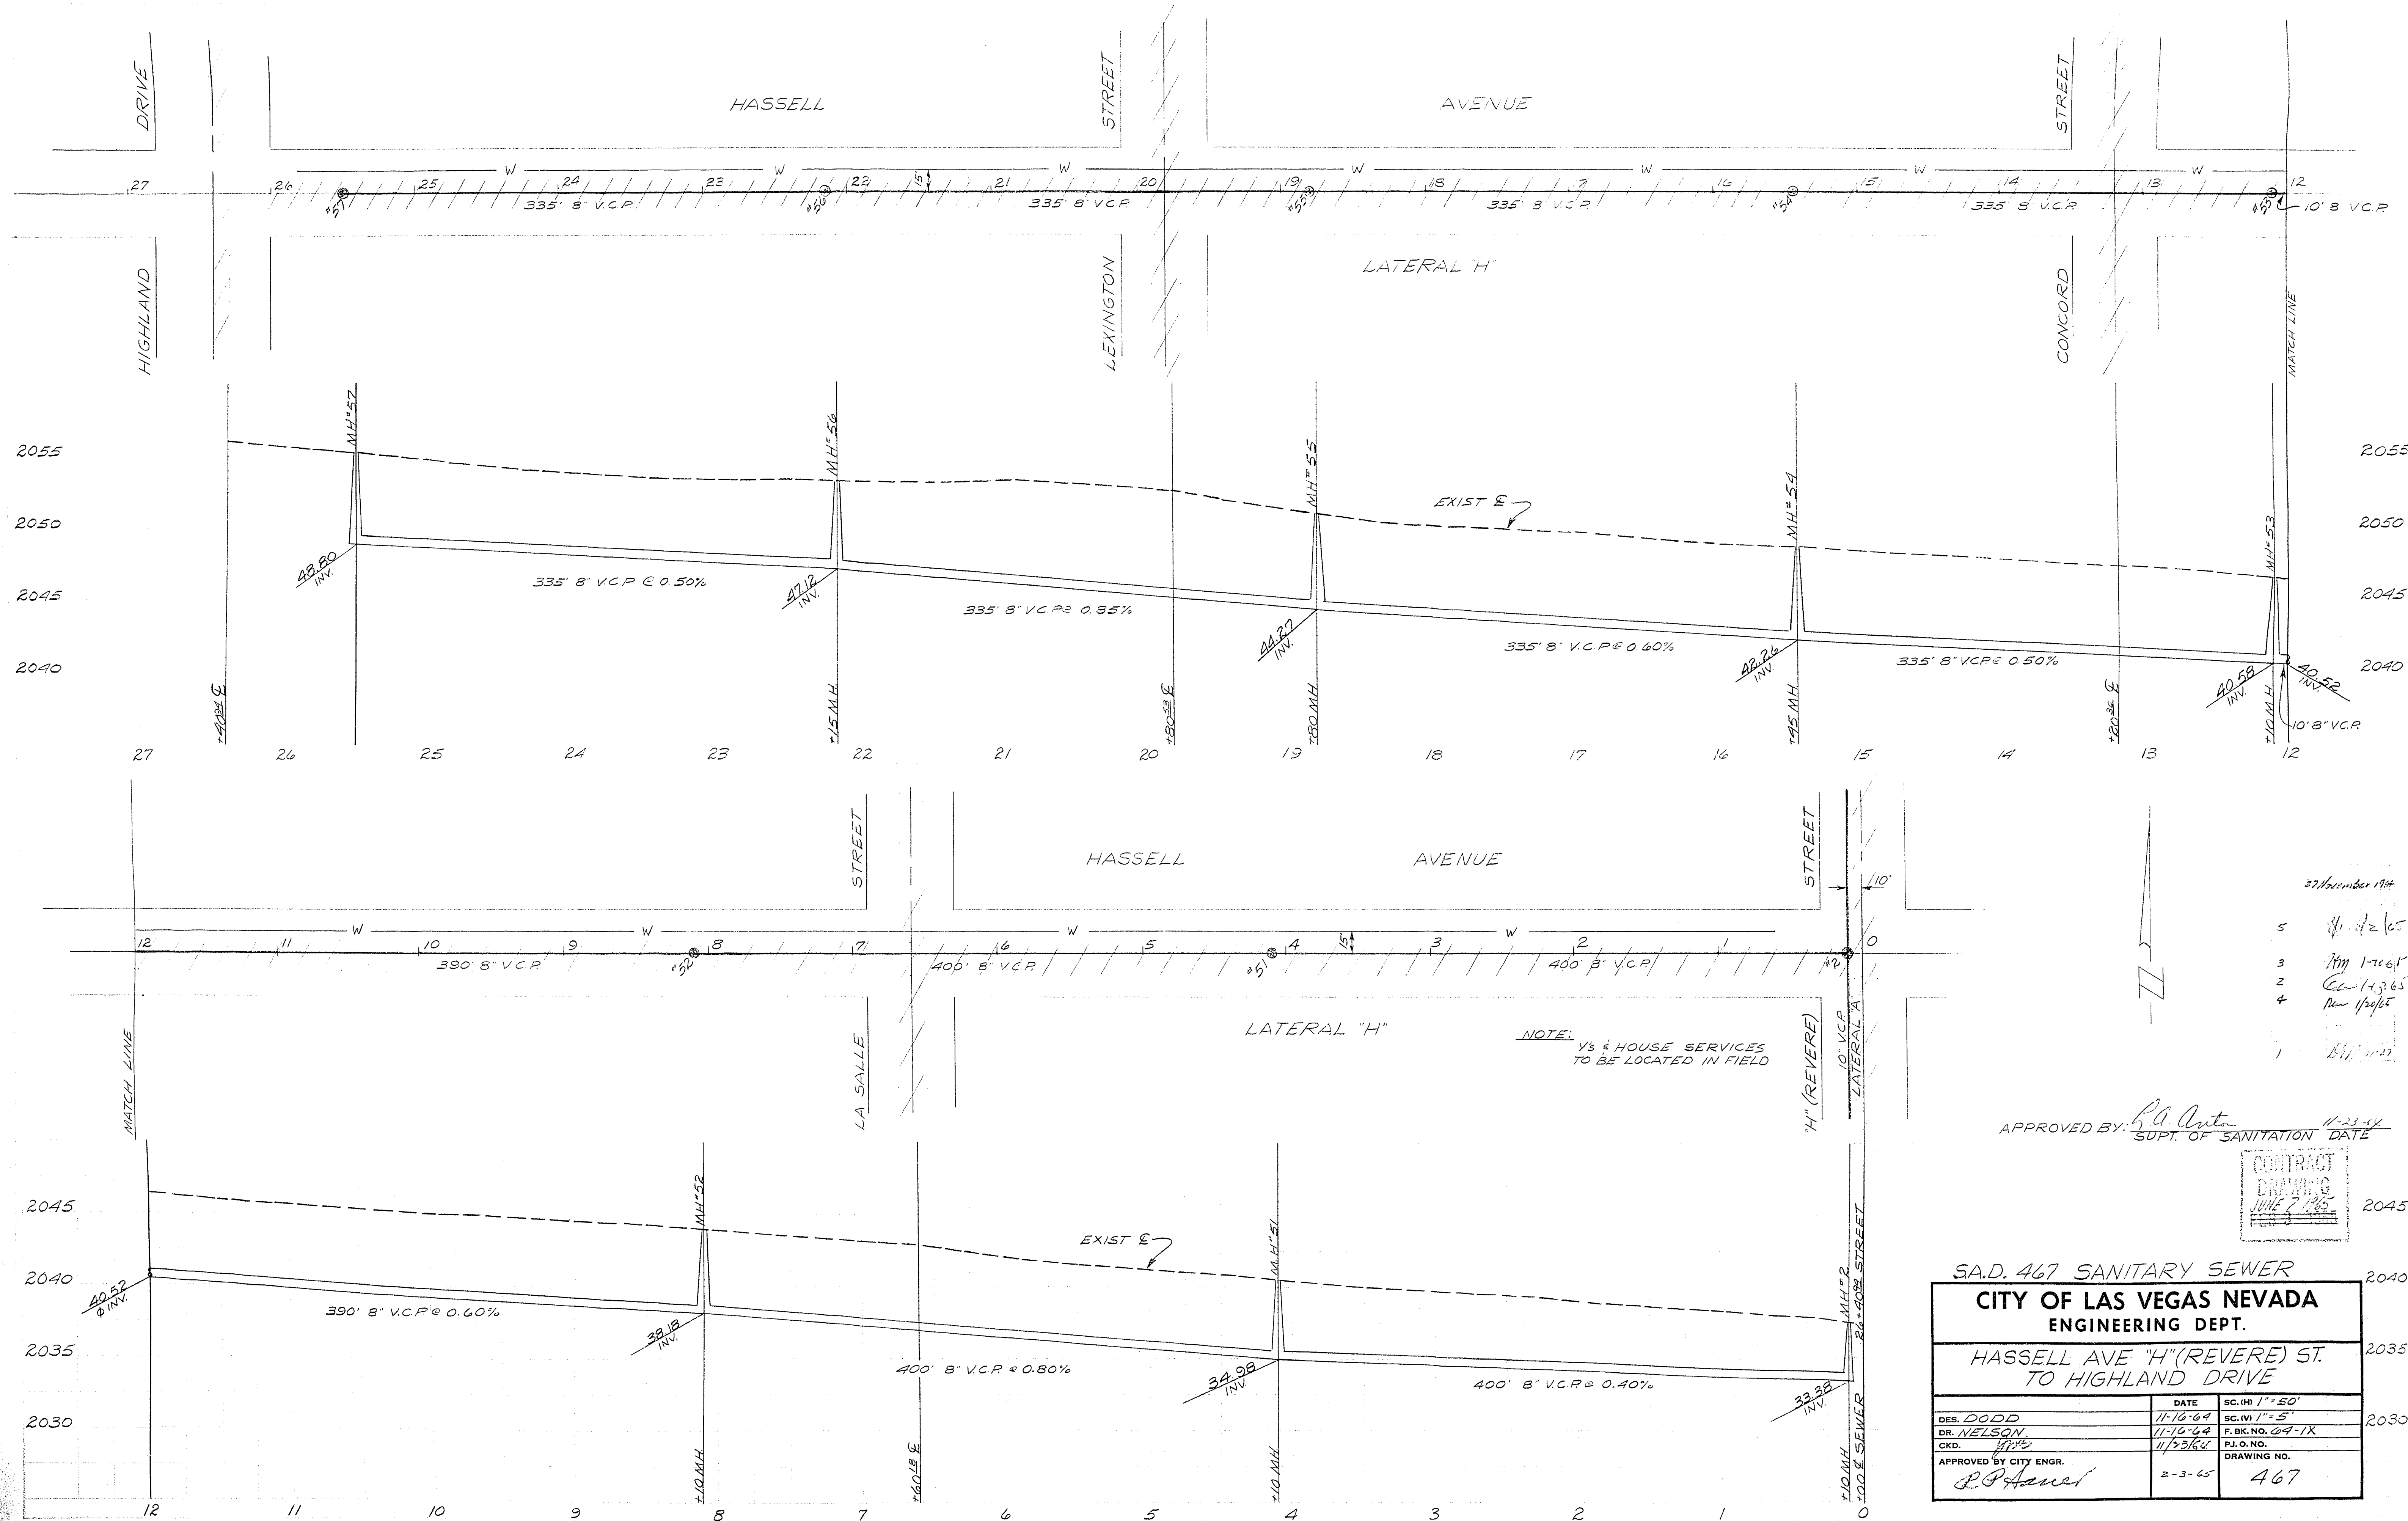

- 37 November 1964
- 5 11/12/65
 - 3 11/17/65
 - 2 11/18/65
 - 4 11/19/65

APPROVED BY: *P.A. Antea* 11-23-64
S.U.P.T. OF SANITATION DATE

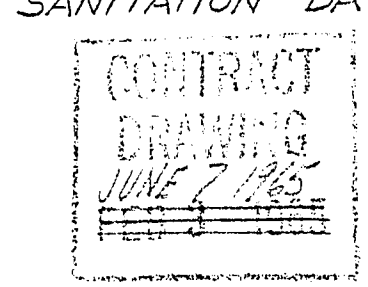

S.A.D. 467 SANITARY SEWER			
CITY OF LAS VEGAS NEVADA			
ENGINEERING DEPT.			
HASSELL AVE "H"(REVERE) ST. TO HIGHLAND DRIVE			
DES. <i>D.O.D.D.</i>	DATE <i>11-16-64</i>	SC. (H) <i>1"=50'</i>	DRAWING NO. <i>467</i>
DR. <i>NELSON</i>	<i>11-16-64</i>	F.B.K. NO. <i>09-1X</i>	
CKD. <i>11/15</i>	<i>11/23/64</i>	P.J.G. NO.	
APPROVED BY CITY ENGR. <i>P.P. Jones</i>			