


CHARLESTON BLVD.

*F. Greg Anderson*  
3-9-88

*[Signature]*  
C.L.V. CITY ENGINEER

2-11-88  
DATE

THE LOCATION OF UTILITIES SHOWN ARE BASED ON FIELD RECONNAISSANCE AND RESEARCH OF AVAILABLE RECORDS. ACTUAL FIELD CONDITIONS MAY VARY FROM THOSE SHOWN HERE ON. THE OWNER AND ENGINEER DO NOT GUARANTEE THAT ALL EXISTING UTILITIES ARE SHOWN ON THE CONTRACT DRAWINGS.

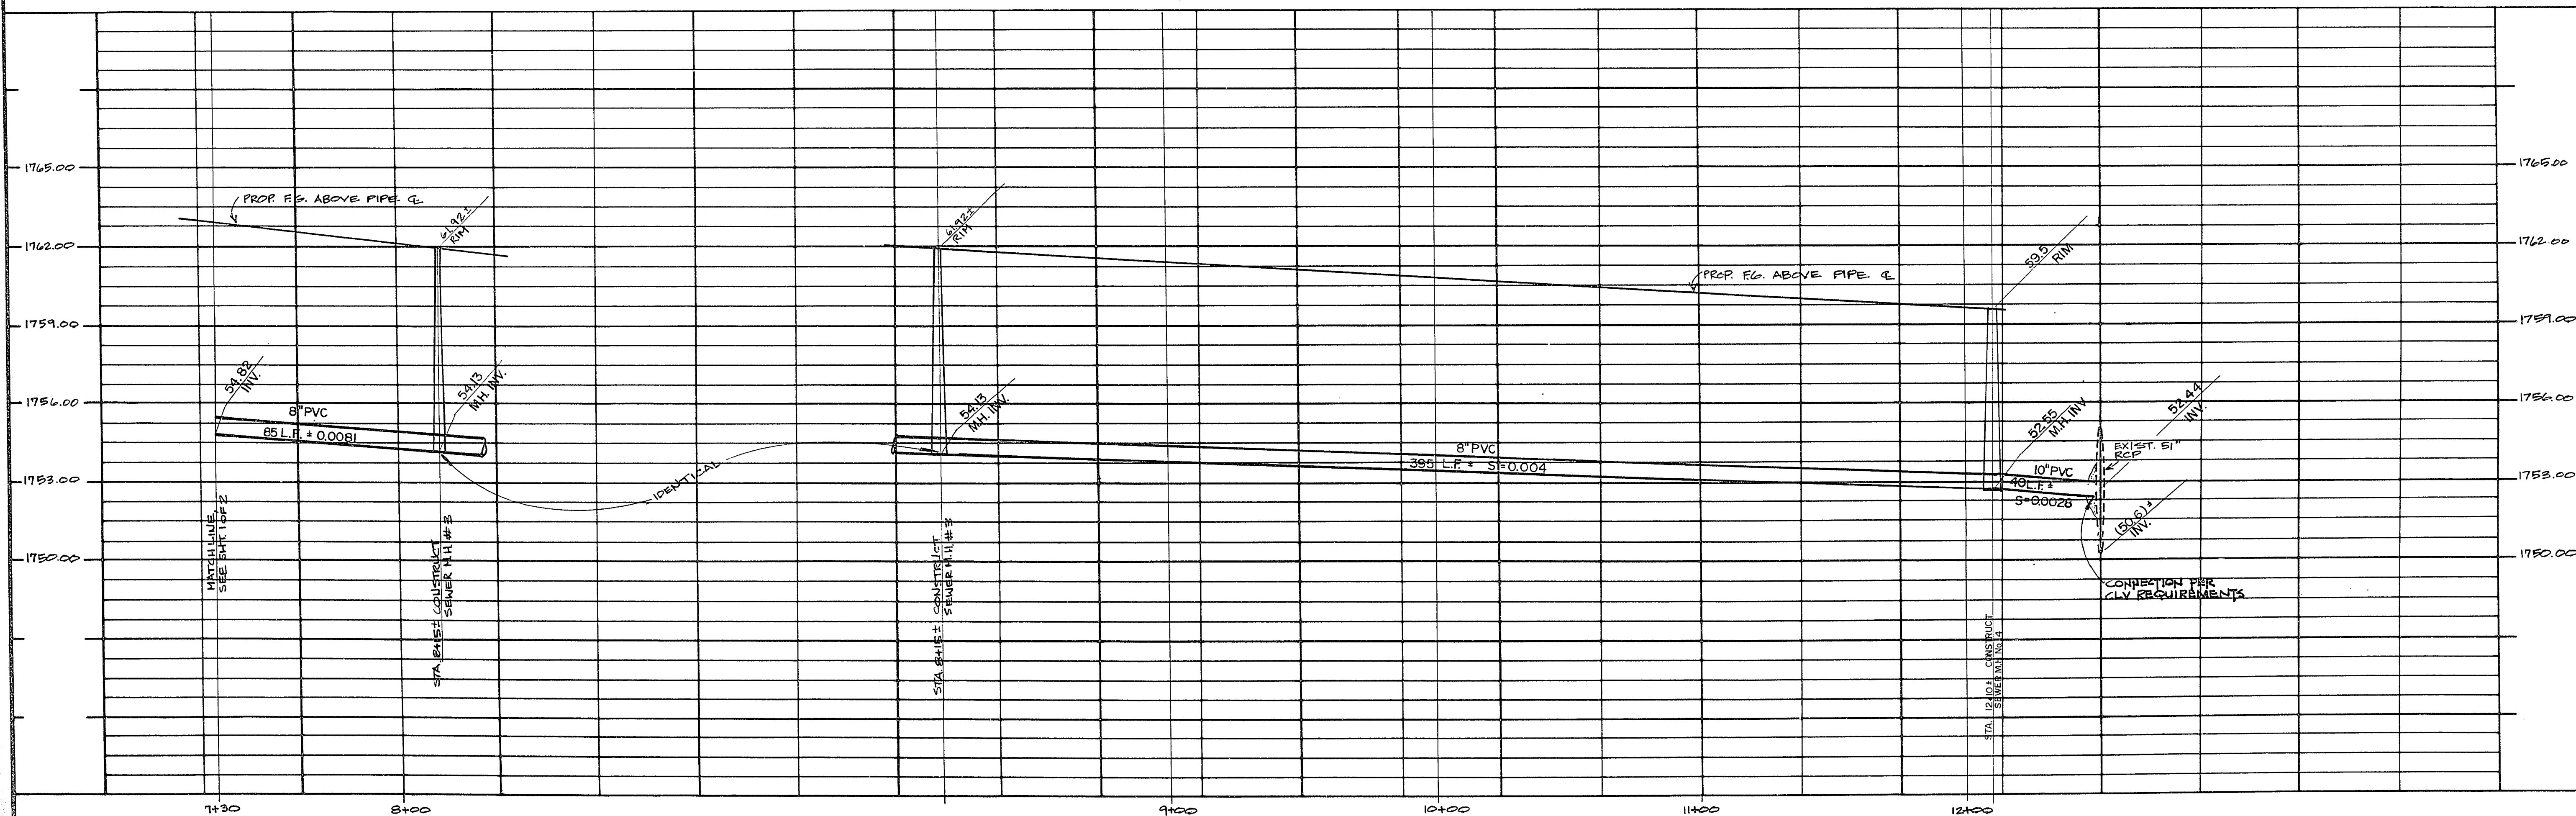


NO.	DATE	REVISIONS DESCRIPTION

PREPARED FOR  
**MANNING CONSTRUCTION**

DATE: 2-8-88  
DESIGNED: FGA  
DRAWN: JS  
CHECKED: [Signature]  
SCALE: 1"=30'

1500 EAST TROPICANA AVENUE  
SUITE 125  
LAS VEGAS, NEVADA 89119

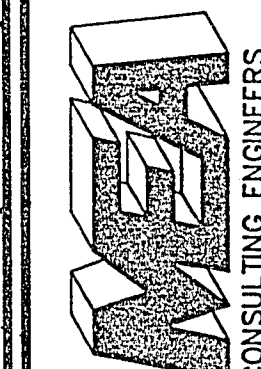

**SANTA FE APARTMENTS**  
SEWER PROFILE

SHEET  
**C3B**  
OF

307-V624

231-9