



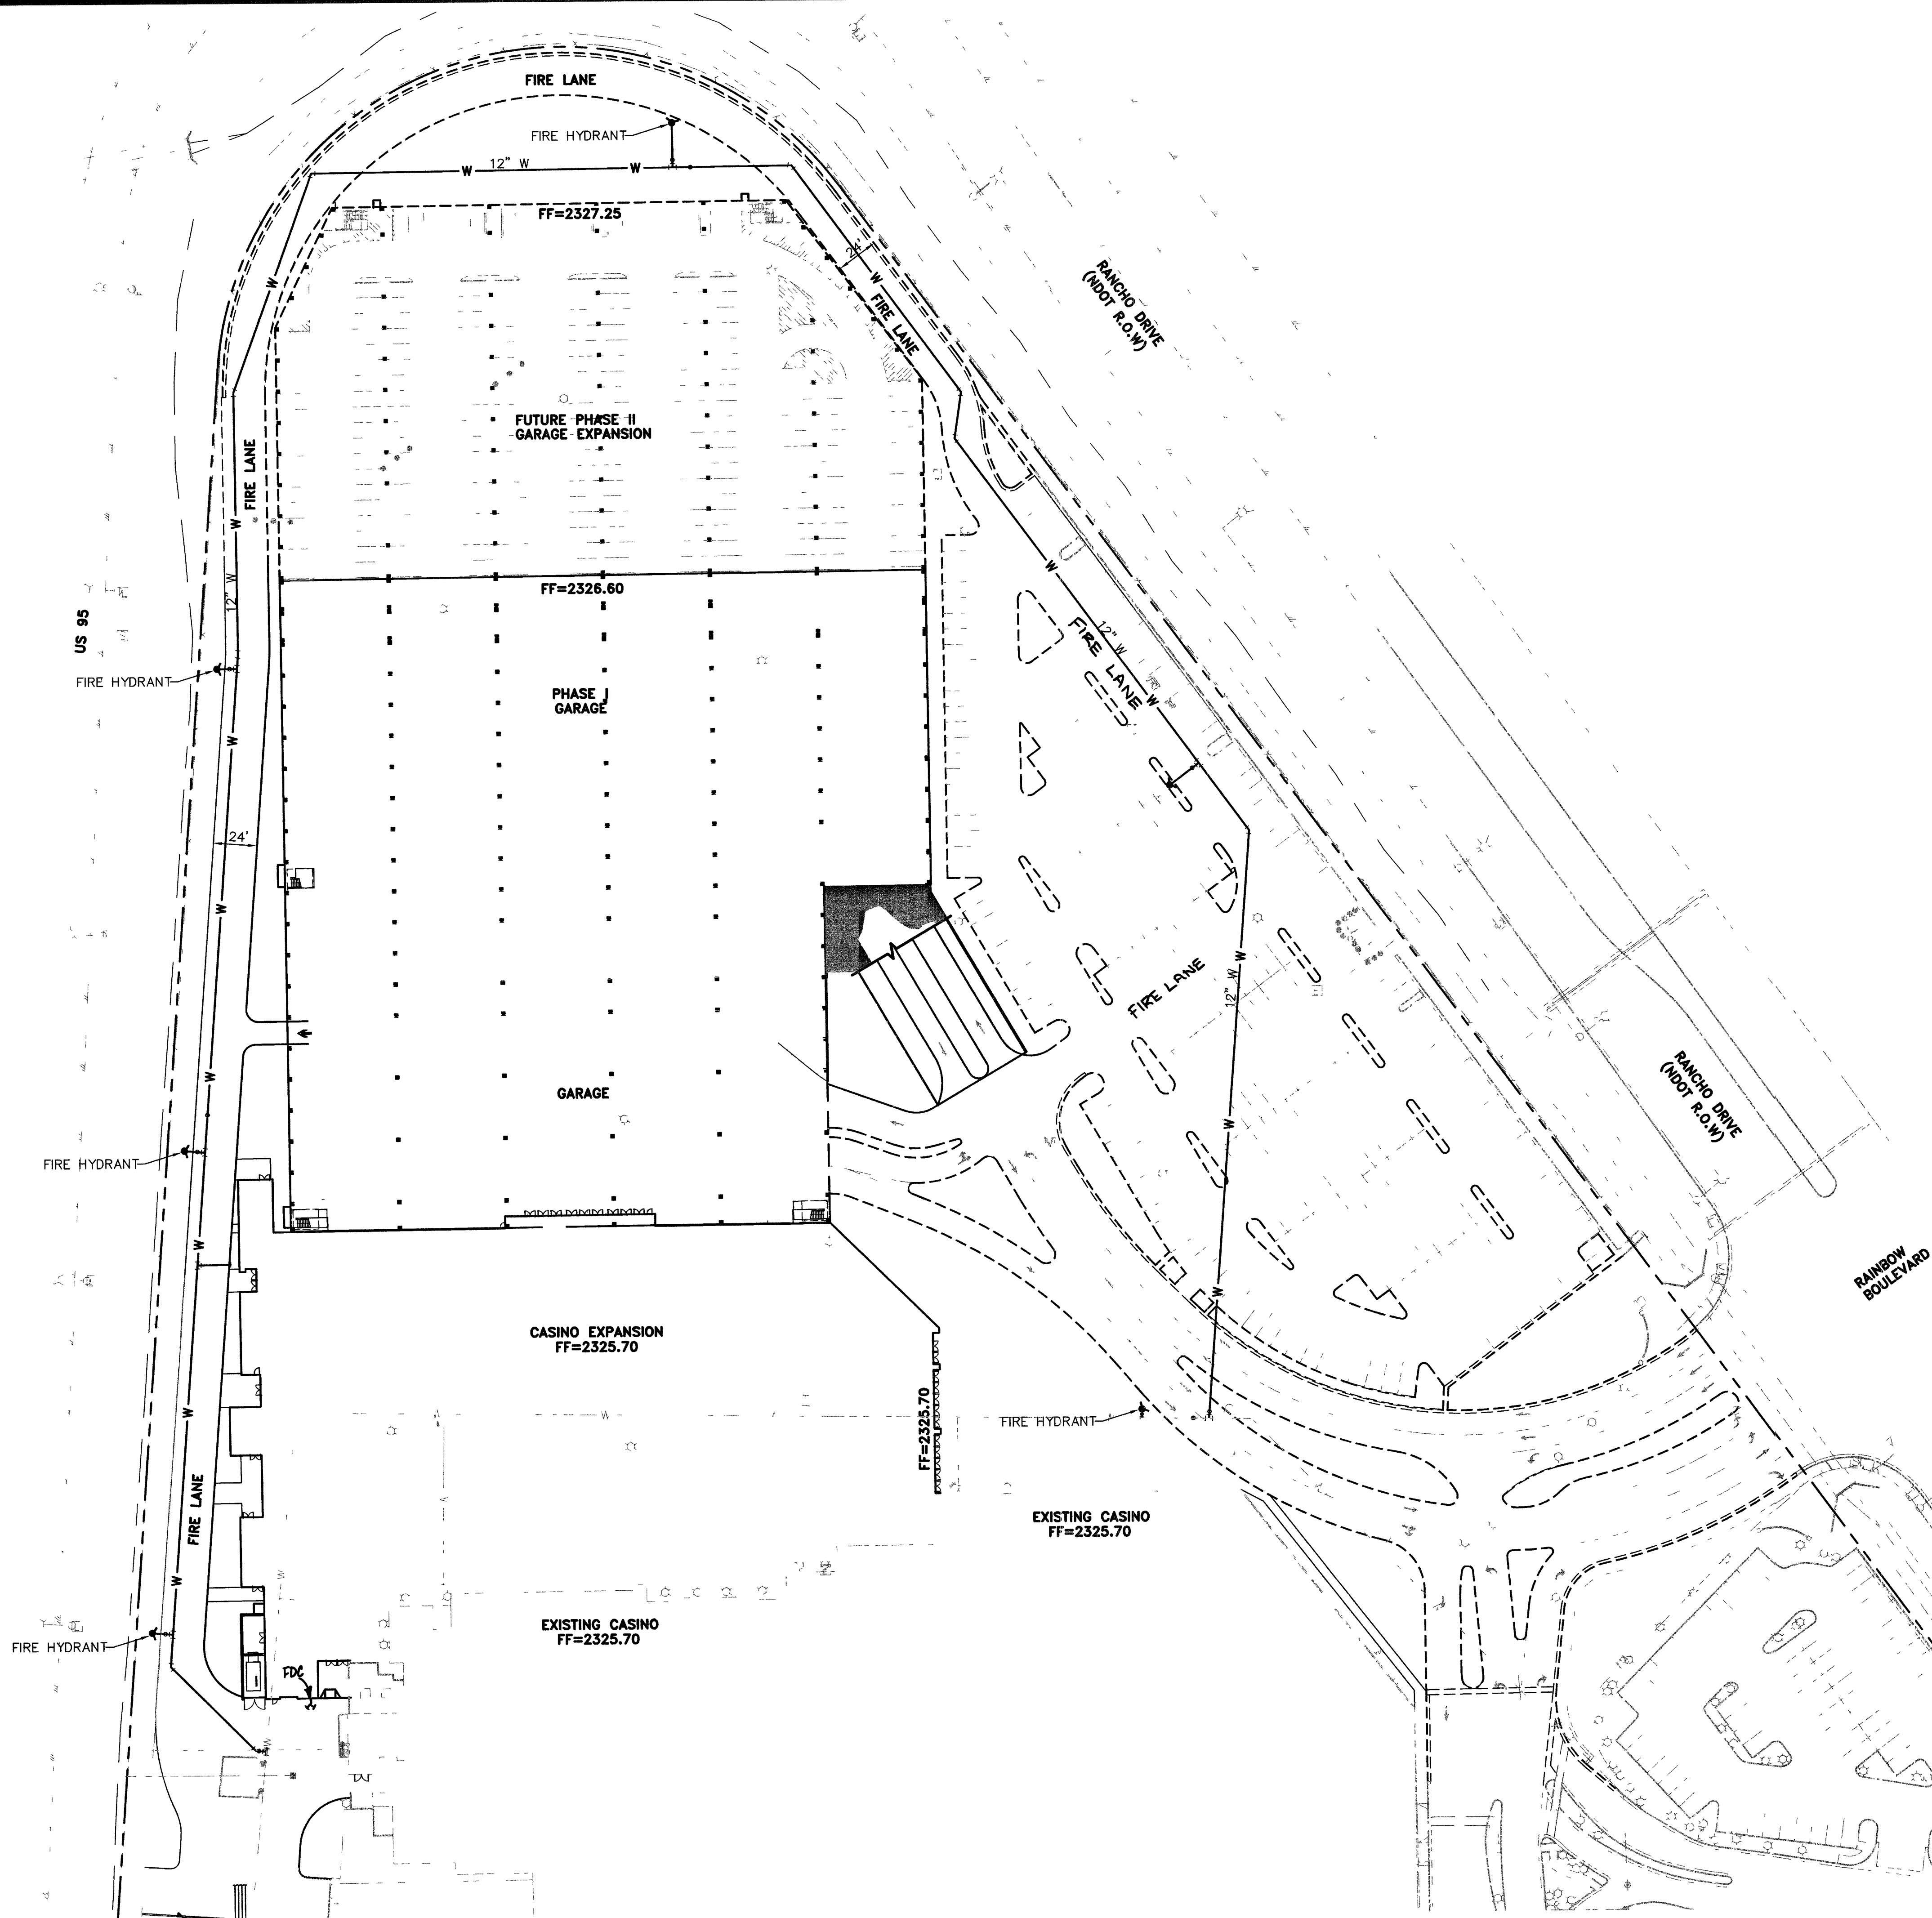

NOTE:
ATTENTION IS DRAWN TO THE FACT THAT THE
SCALE OF THESE DRAWINGS MAY HAVE BEEN
DISTORTED DURING REPRODUCTION PROCESSES

50 40 20 0 50
50 30 10 25

SCALE: 1" = 50'

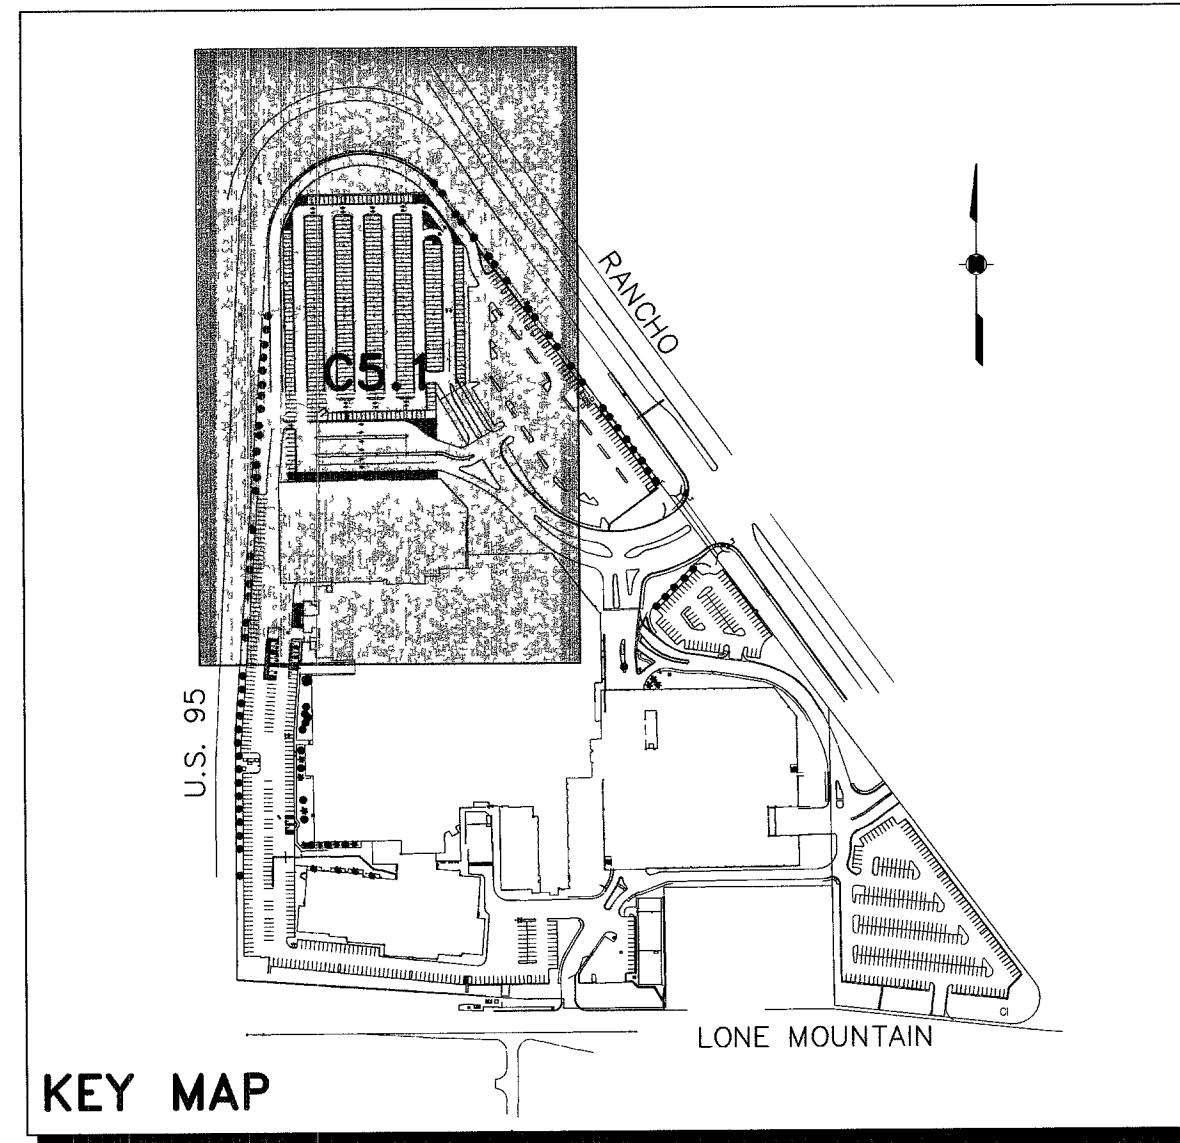

BASIS OF BEARING

SOUTH 89°51'11" WEST, BEING THE SOUTH LINE OF THE SOUTHEAST QUARTER (SE 1/4) OF THE SOUTHEAST QUARTER (SE 1/4) OF SECTION 34, TOWNSHIP 19 SOUTH, RANGE 60 EAST, M.D.M., CLARK COUNTY, NEVADA, AS SHOWN ON FILE 52 OF SURVEYS, AT PAGE 33, OFFICIAL RECORDS OF CLARK COUNTY, NEVADA.

BENCHMARK

CLARK COUNTY VERTICAL CONTROL POINT "8LV90 34SEE6", BEING A CITY OF LAS VEGAS RIVET AND ROUND PLATE IN TOP OF CURB, NORTHWEST CORNER OF RANCHO DR. AND SANTA FE, IN FRONT OF SANTA FE STATION HOTEL.

ELEVATION: 2323.29 (FEET)
708.140 (METERS)
NORTH AMERICAN VERTICAL DATUM OF 1988 (NAVD'88).

FIRE FLOW DATA CALCULATIONS

FIRE FLOW REQUIREMENT IS 2,250 GALLONS PER MINUTE
AT 20 PSI RESIDUAL PRESSURE
BASED ON

SQUARE FOOTAGE (TOTAL): 122,956 SQUARE FEET

LARGEST AREA BETWEEN
4 HR AREA SEPARATION WALLS: 87,671 SQUARE FEET

BUILDING HEIGHT: 74'-3" FEET

NUMBER OF STORIES: 2 FLOORS

TYPE OF CONSTRUCTION: IA

OCCUPANCY: A-2, F-1, S-1

FULL AUTOMATIC FIRE SPRINKLER SYSTEM: ☒ YES ☐ NO

REVIEWED BY: [Signature] DATE: 10/10/05
LAS VEGAS FIRE DEPT

WATER LINE NOTE

WATER LINE IS TO BE CONSTRUCTED PER CLV APPROVED
DRAWING NO. 107V4461.

SAFETY ALERT

Call Before You Overhead
1-702-593-6111

Avoid cutting underground utility lines. It's costly.

**Call
before you
Dig**

1-800-227-2600

		10-13-05 10-13-05	
DRAWN BY: AJO		10/13/05	
DESIGNED BY: JRW		10/13/05	
CHECKED BY: JRW		10/13/05	
PROJECT NO.: 092545000		SCALE: 1"=50'	

STATION CASINOS, INC.
3311 MEADE AVENUE

3311 MEADE AVENUE
LAS VEGAS, NEVADA 89102-7803



Kimley-Horn © 2005
and Associates, Inc.
Environmental and Engineering Consultants

1050 East Flamingo Road
Suite S-210
Las Vegas, Nevada 89119
Tel No (702) 734-5666
Fax No. (702) 735-4949