
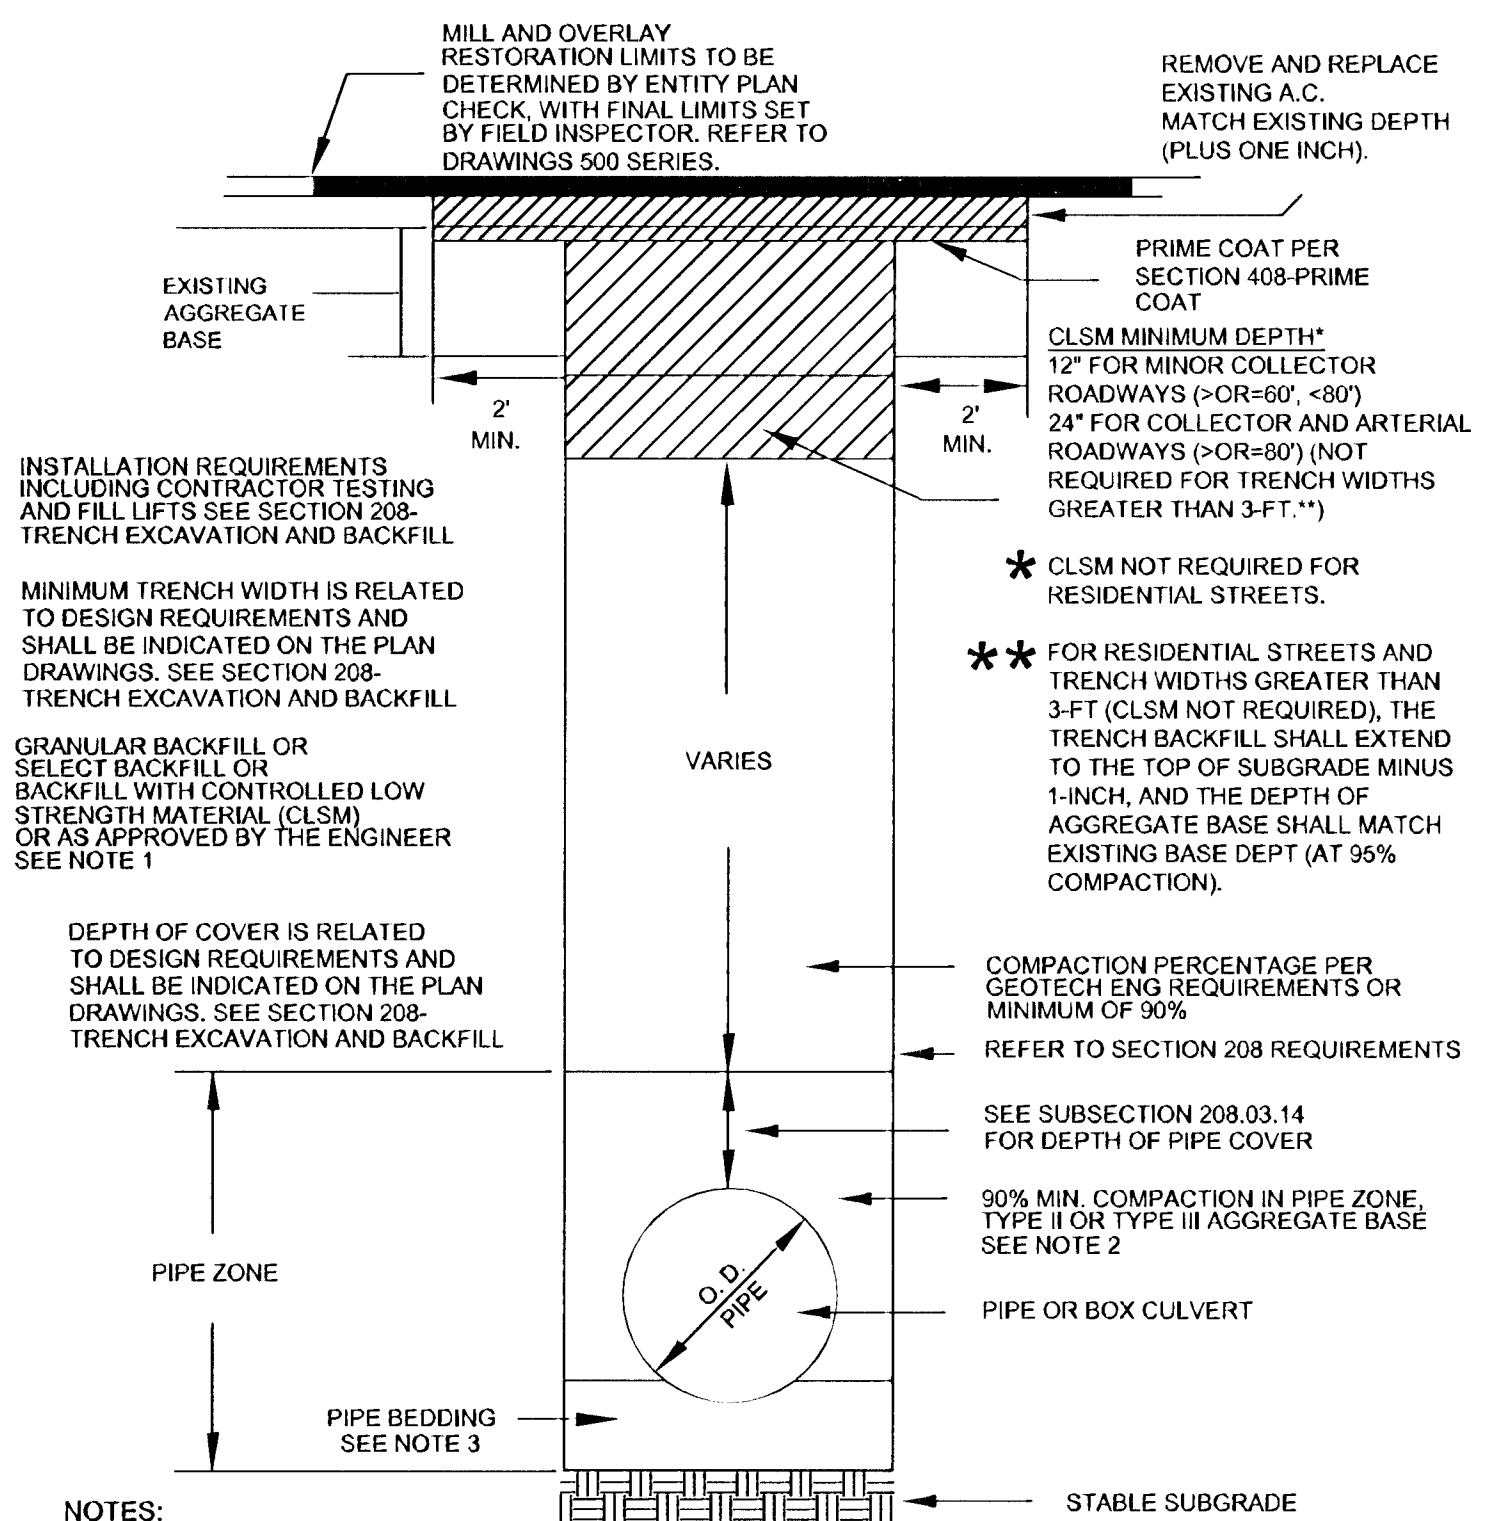



Call before you Dig
Avoid cutting underground utility lines. It's costly.
Call 811
OR
1-800-227-2600
CLARK COUNTY TRAFFIC OPERATIONS
1-702-455-7544

0 1" = 40'

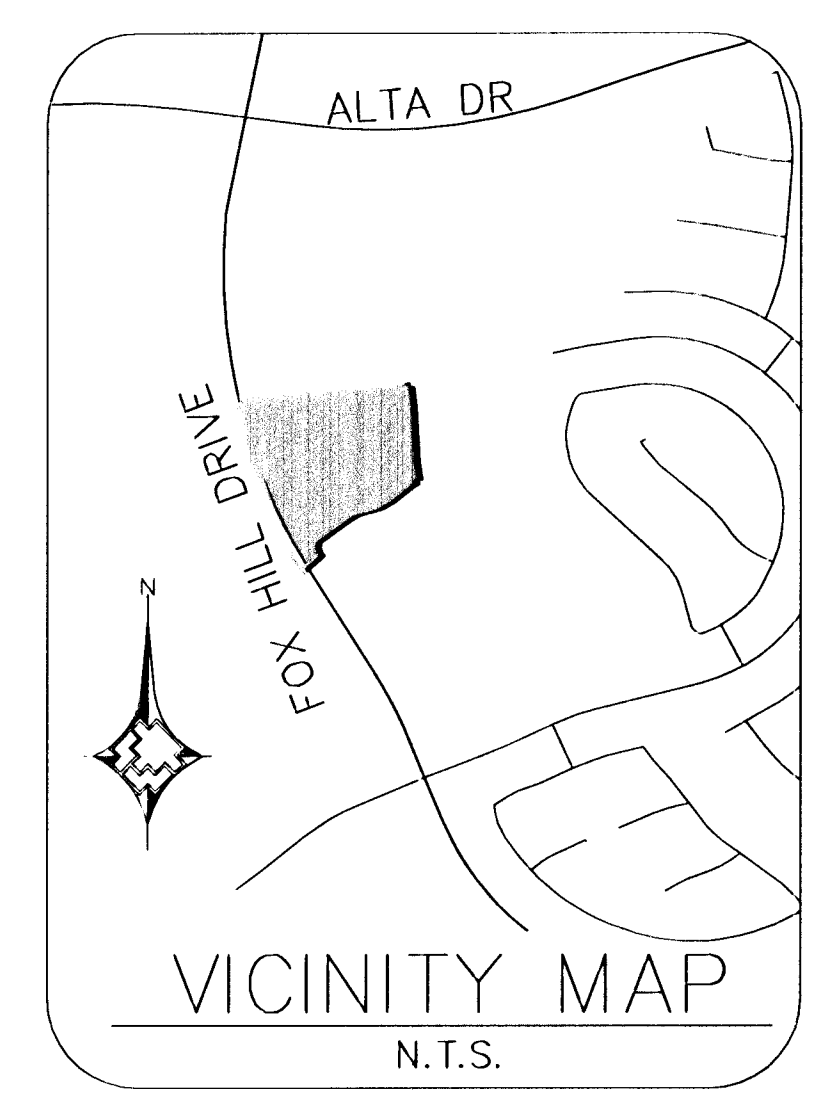

- NOTES:
- NO STONES OR LUMPS GREATER THAN 3" PERMITTED IN TRENCH 2' OR LESS IN WIDTH.
 - TRENCH WIDTH, BEDDING, SUBGRADE AND PIPE ZONE REQUIREMENTS FOR UTILITY INSTALLATIONS SHALL CONFORM TO THE RESPECTIVE ENTITY REQUIREMENTS.
 - CRUSHED ROCK MAY BE USED FOR PIPE BEDDING ONLY IF MATERIAL USE HAS BEEN SPECIFICALLY APPROVED BY THE GOVERNING AGENCY. SEE STANDARD DRAWING NO. 505 FOR PIPE BEDDING METHODS.
 - LAS VEGAS VALLEY WATER DISTRICT REQUIRES PIPE BEDDING AND BACKFILL WITHIN THE PIPE ZONE TO BE OF THE SAME MATERIAL.

RTC STD DWG 503

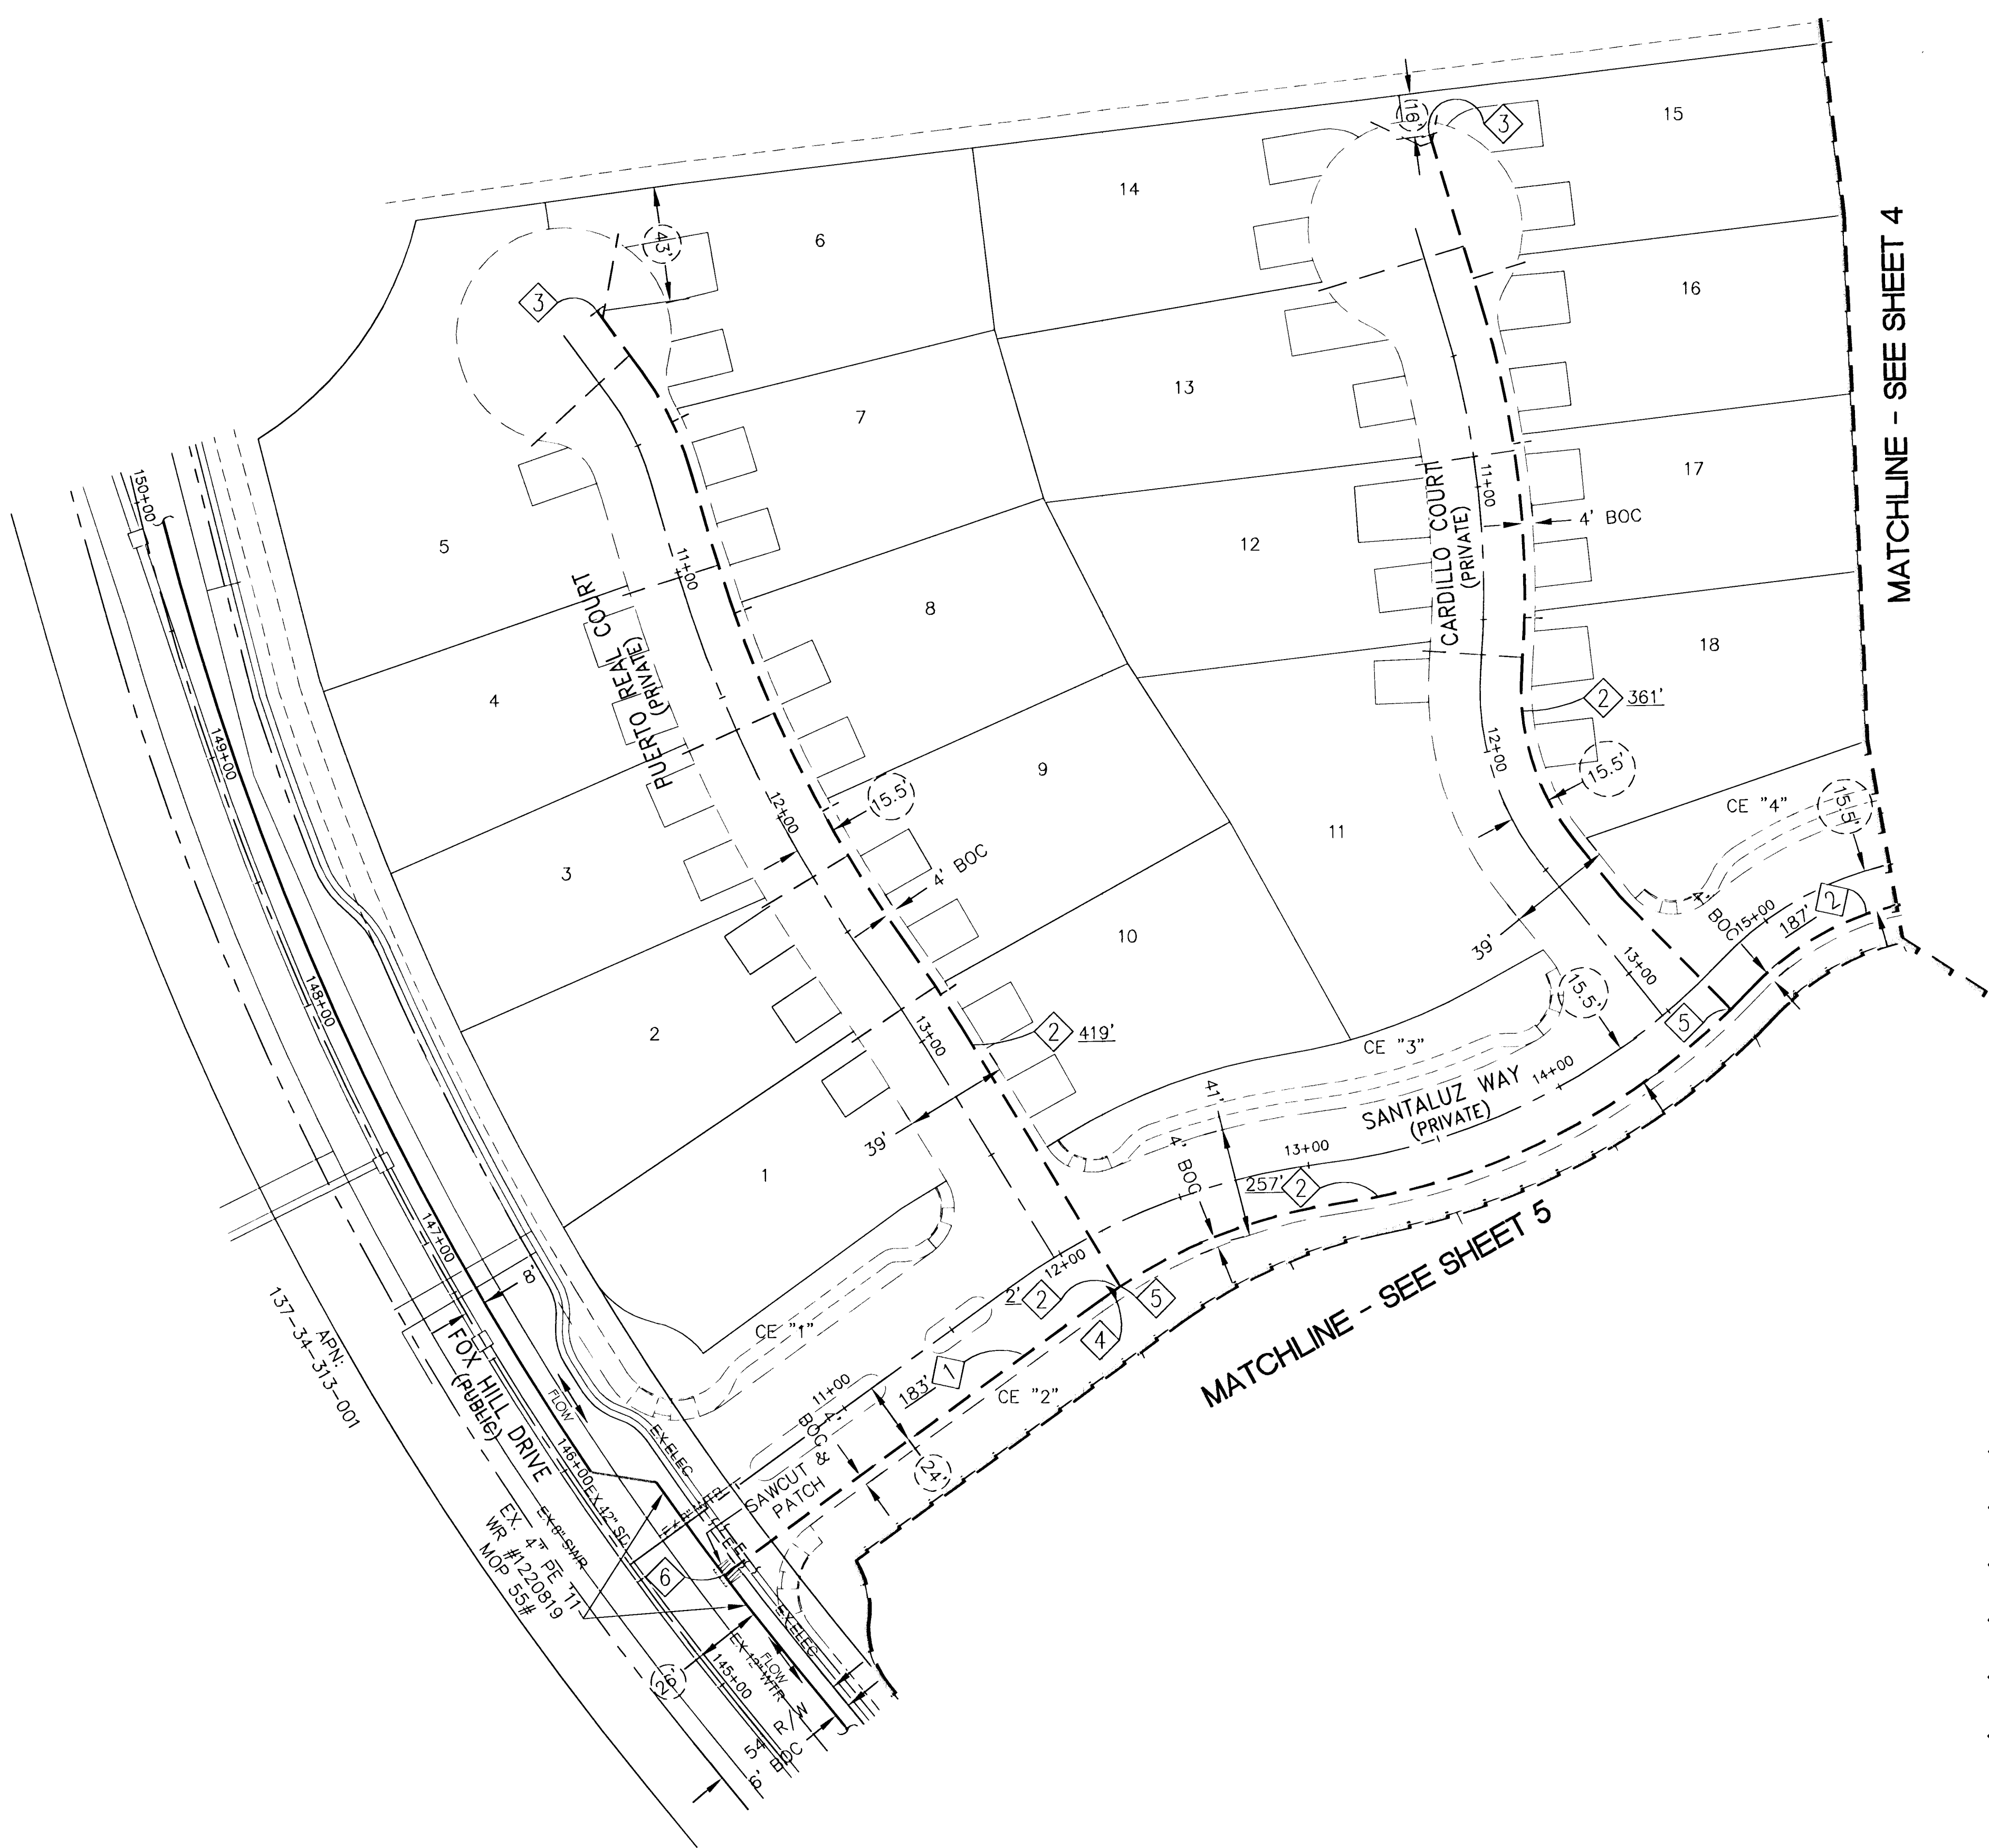

LEGEND:

- EXISTING GAS LINE
- GAS LINE TO BE ABANDONED
- EXISTING GAS SERVICE
- PROPOSED MAIN GAS LINE (NEW)
- PROPOSED SERVICE LATERAL (NEW)
- PROPOSED SERVICE LINE (NEW)
- RIGHT OF WAY LINE
- STREET CENTERLINE
- PROPERTY LINE
- BACK OF CURB
- MATCHLINE
- EASEMENT
- SAWCUT
- EXISTING ANODELESS RISER
- EXISTING ANODE RISER
- EXISTING GAS LIGHT
- EXISTING GAS VALVE

- PROPOSED FACILITIES:
- 1 PROP. 4" PE MAIN
 - 2 PROP. 2" PE MAIN
 - 3 PROP. 2" PE CAP (140-3060)
 - 4 PROP. 4"x2" REDUCER (140-5118)
 - 5 PROP. 2" TEE FULL FLOW (140-3074)
 - 6 PROP. 4" TEE FULL FLOW (140-3076)

1.				
2.				
3.				
4.				
NO.	DESCRIPTION	BY	DATE	APPVD
REVISIONS				

TAX CODES	UNIT NO.	UNIT TYPE	INSTL. PROPOSED	RETIRED	INSTL. COMPLETED	RETIRED	PROPERTY UNITS

AS-BUILT DRAWING-PRESSURE TEST DATA

PIPE DIA. _____ TEST MEDIUM _____ TEST METHOD _____

PIPE LENGTH _____ AIR GAUGE

PIPE TYPE _____ NITROGEN CHART

MIN. DURATION _____ WATER GAUGE / PRESS REC. SN# _____

TEST PRES. (PSIG) _____ START _____ END _____

TIME _____

DATE _____

PERFORMED BY _____

VISUAL INSPECTION CERTIFICATION

I HAVE VISUALLY INSPECTED ALL HEATED FUSIONS, SOLVENT CEMENT, MECHANICAL JOINTS, AND WELDS THAT HAVE PERFORMED

NAME _____ DATE _____

SEE SHEET 2

AS-BUILTS ACCEPTED BY _____ DATE _____

POSTED BY _____ DATE _____

POSTING QCD BY _____ DATE _____

CONSTRUCTION

INSPECTOR _____

FOREMAN _____

REVIEWED BY _____

SEE SHEET 2

PERMIT INFORMATION

CITY OF LAS VEGAS

TAX CODE 02-0200

ISOLATION AREA

323

W.R. NO.

1674997

LOCATION

T20S R59E SEC 34 M.D.M.

ATLAS #/TILE #

x564y514

ENGINEER/TECH: DAVID FRIEDLANDER

ACCOUNT REP: SUSANA RUIZ

PROJECT CONTACT:

SHEET NO: 37 OF 39 SCALE: 1" = 40' DATE: 02/06/2013

DWN. BY: ZONE ENG CHKD. BY: _____ APPVD. BY: _____

TITLE: 11#48157 Dwg# 10744984

SANTALUZ AT SUMMERLIN VILLAGE

23A PARCELS ES-1 AND WS-1

SOUTHWEST GAS PLAN (SHEET 3 OF 5)