
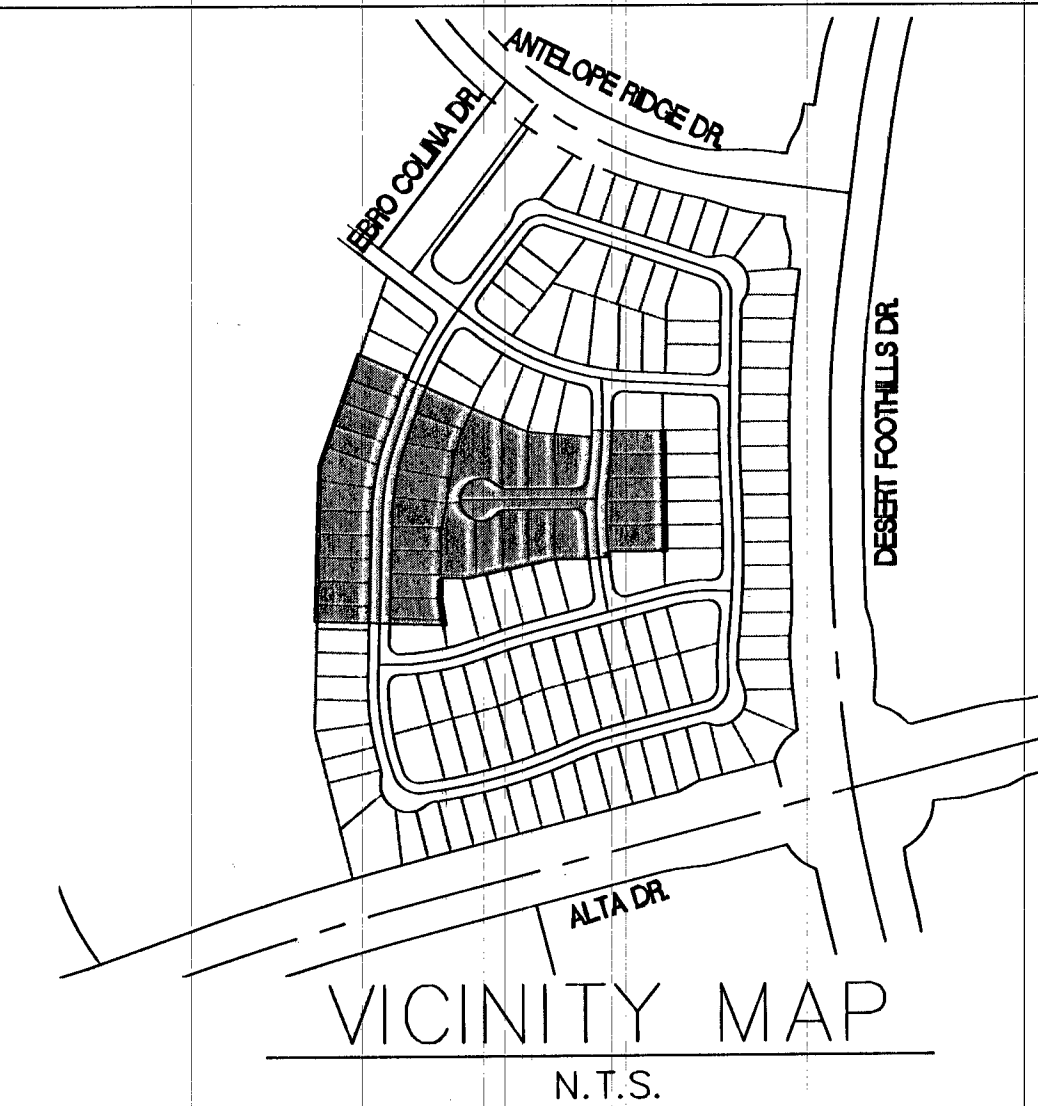




PROPOSED FACILITIES:

- 8 PROPOSED 2" PE MAIN
- 9 PROPOSED 2" PE FULL FLOW TEE #140-3074
- 10 PROPOSED 2" PE CAP #140-3060

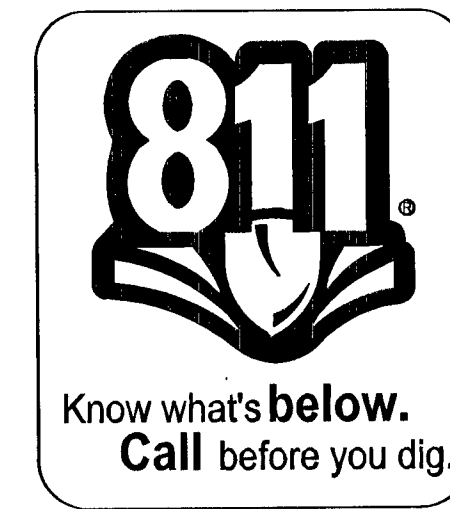

LEGEND:

- EXISTING GAS LINE
- GAS LINE TO BE ABANDONED
- EXISTING GAS SERVICE
- PROPOSED MAIN GAS LINE (NEW)
- PROPOSED SERVICE LATERAL (NEW)
- PROPOSED SERVICE LINE (NEW)
- RIGHT OF WAY LINE
- STREET CENTERLINE
- PROPERTY LINE
- PAVEMENT CUT AND REPAIR
- BACK OF CURB
- MATCHLINE
- EXISTING ANODELESS RISER
- EXISTING ANODE RISER
- EXISTING GAS LIGHT
- EXISTING GAS VALVE

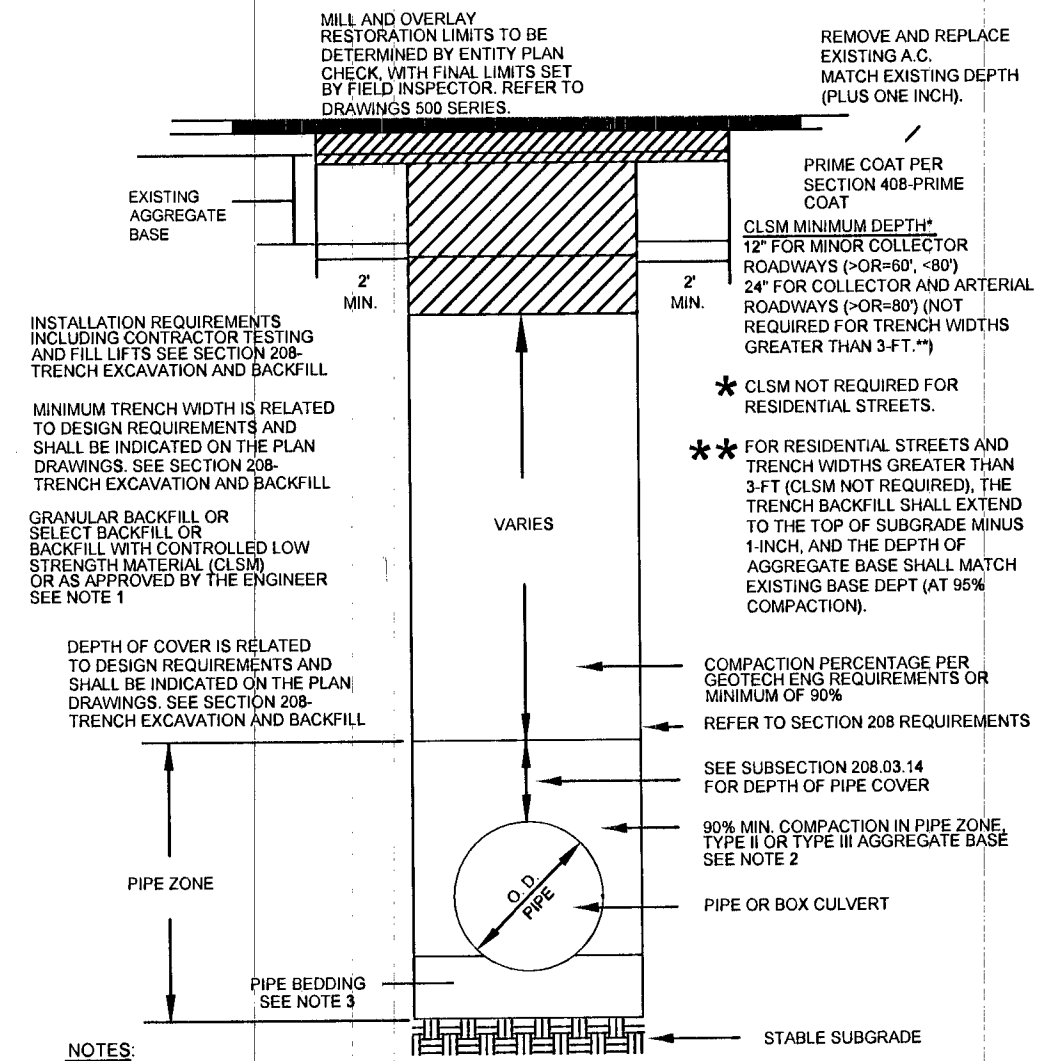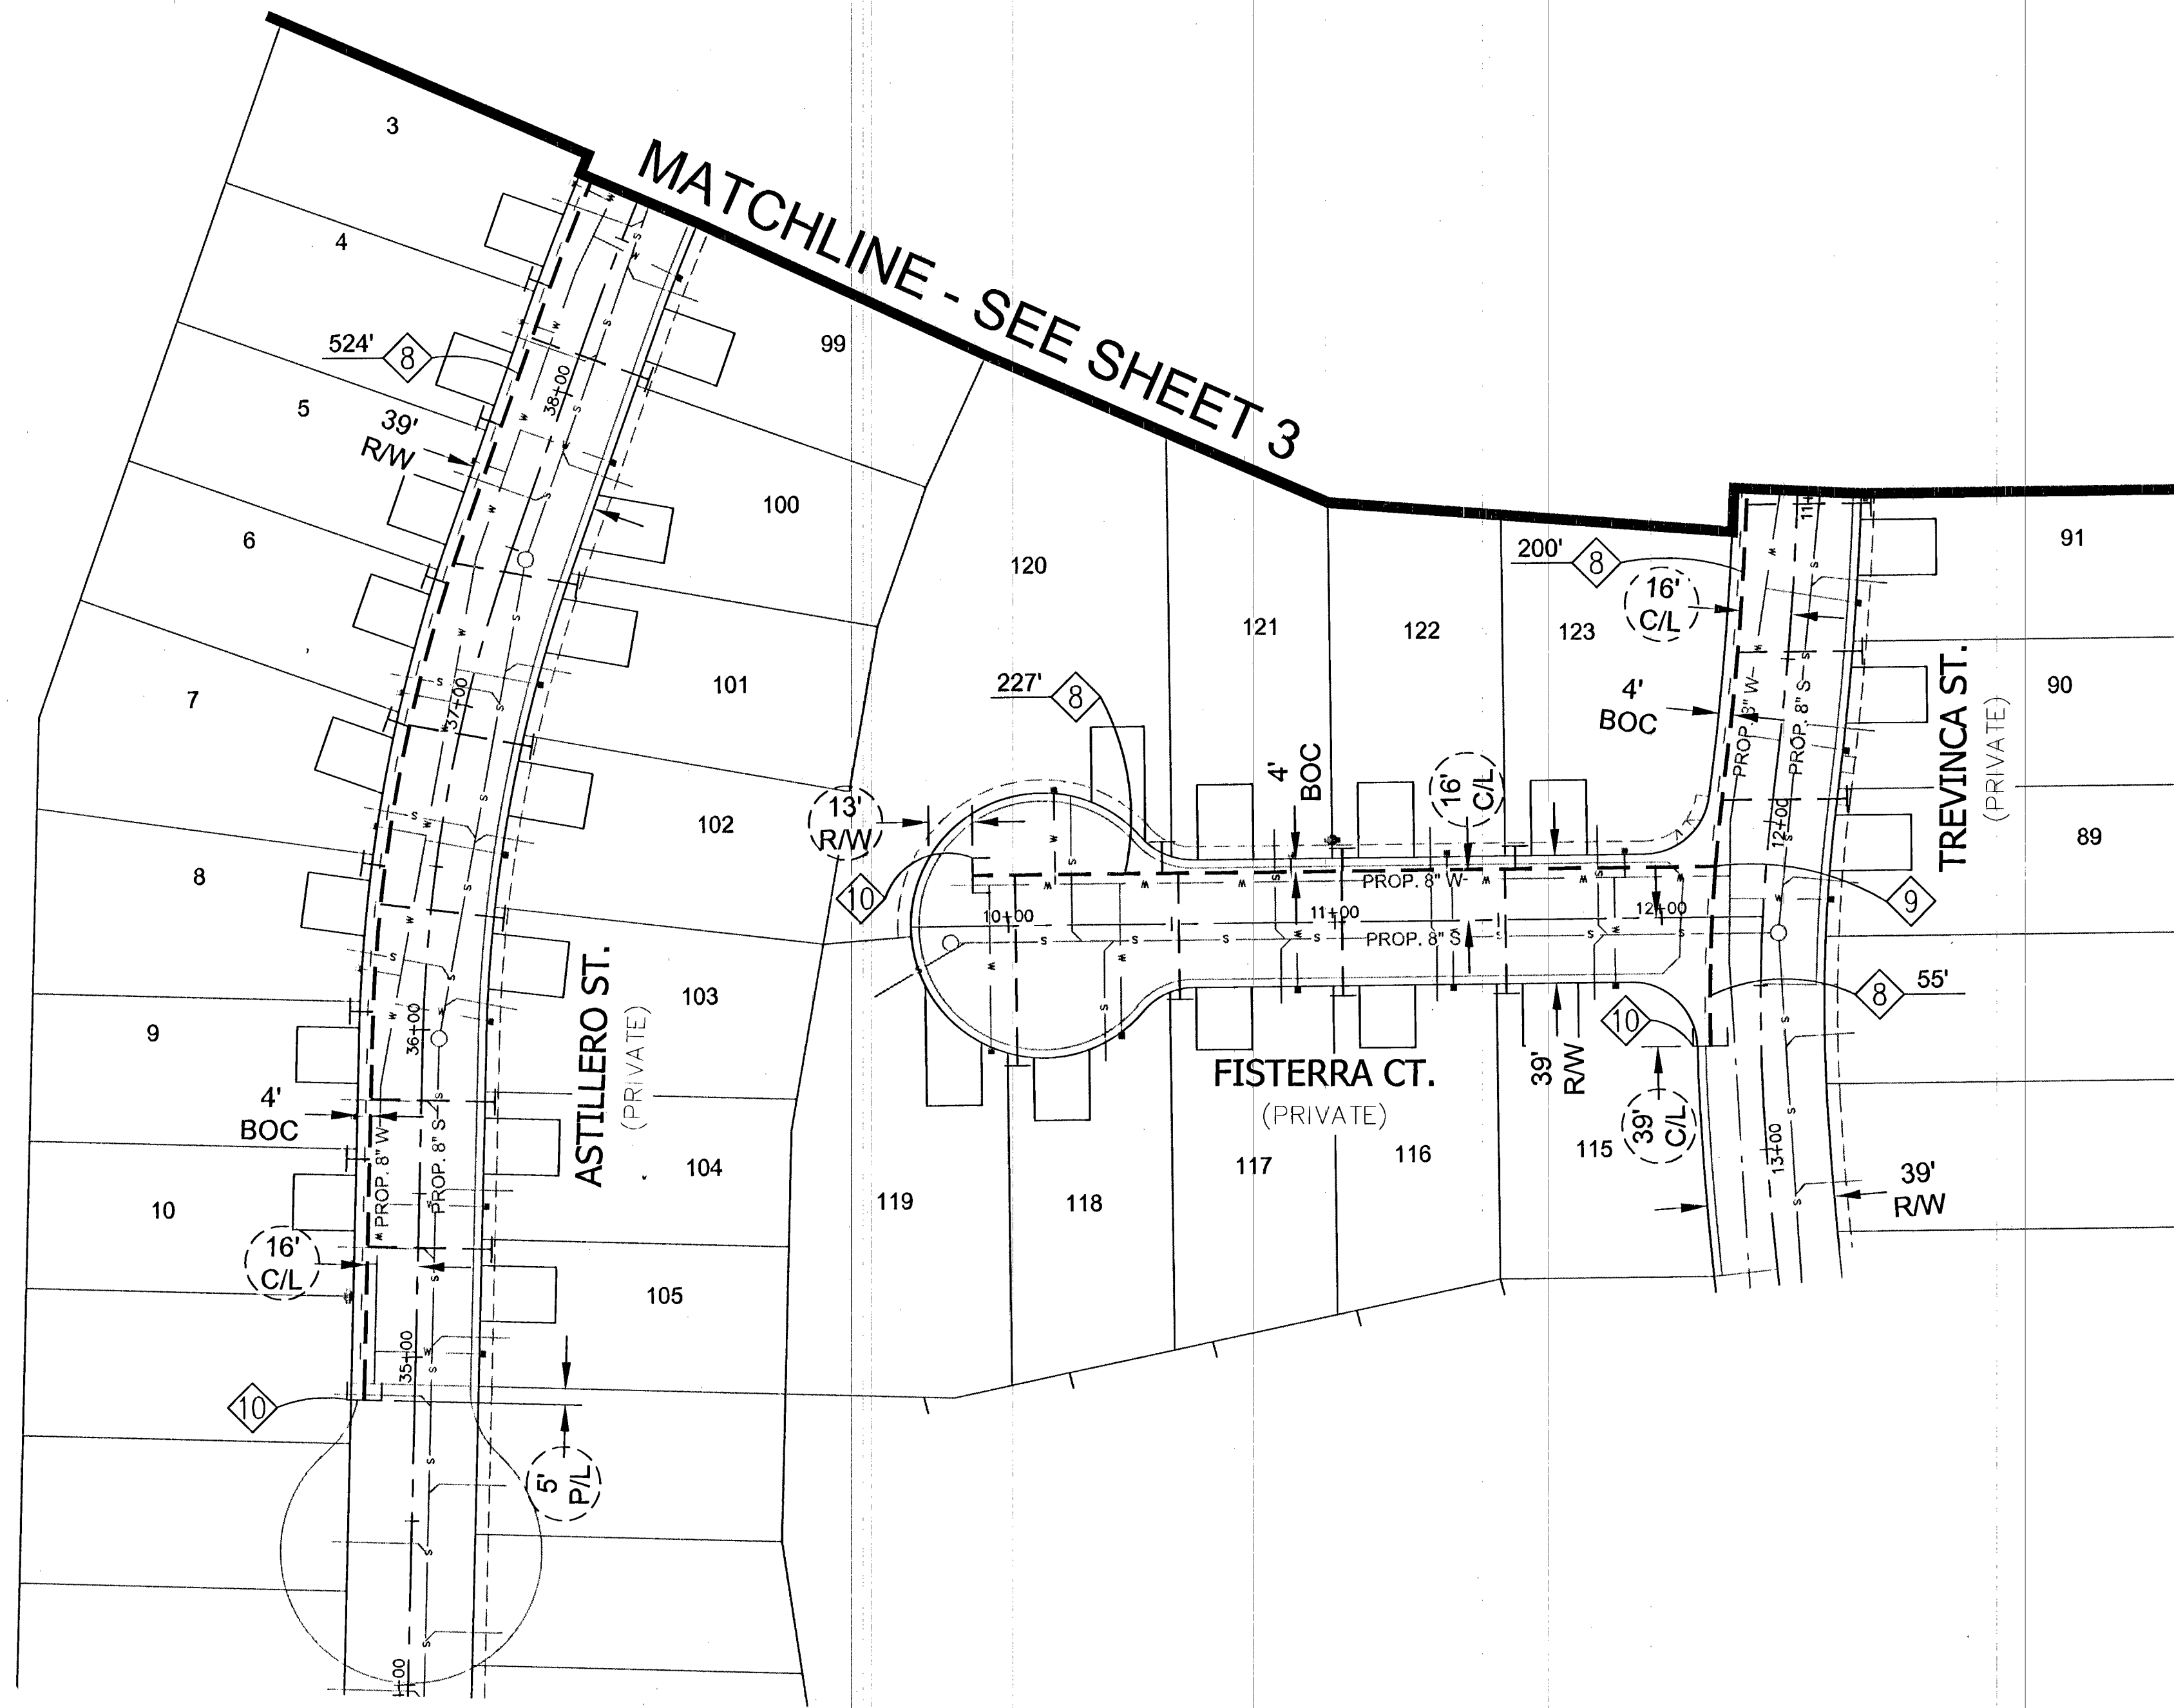

RTC STD DWG 503

NO.	DESCRIPTION	BY	DATE	APPVD.
1.				
2.				
3.				
4.				

REVISIONS

SOUTHWEST GAS CORPORATION

TAX CODES	UNIT NO.	UNIT TYPE	INSTL. PROPOSED	RETIRED PROPOSED	INSTL. COMPLETED	RETIRED COMPLETED

PROPERTY UNITS

PIPE DIA.	PIPE LENGTH	PIPE TYPE	MIN. DURATION	TEST PRES. (PSIG)	TEST MEDIUM	TEST METHOD

PERFORMED BY

VISUAL INSPECTION CERTIFICATION	
I HAVE VISUALLY INSPECTED ALL HEATED FUSIONS, SOLVENT CEMENT, MECHANICAL JOINTS, AND WELDS THAT I HAVE PERFORMED	
NAME _____	DATE _____
SEE SHEET 2	

ISOLATION AREA
323

W.R. NO.
1972324

LOCATION
T20S R59E S 34 M.D.M.

ATLAS #/TILE #
x564y516 x564y518 x567y516 x567y518

ENGINEER/TECH: DAVID FRIEDLANDER	PHONE: 702-365-2203
ACCOUNT REP: MIKE BAILEY	PHONE: 702-528-7744
PROJECT CONTACT: RICH RIAL	PHONE: 702-376-0527
SHEET NO: 4 OF 4	SCALE: 1" = 40'
DWN. BY: SEI	CHKD. BY:

DATE: 09/29/2014

APPVD. BY:

TITLE
SUMMERLIN VILLAGE 23B
PARCEL P-SARASOTA UNIT 1
4855447 DWG # 1075011-1