




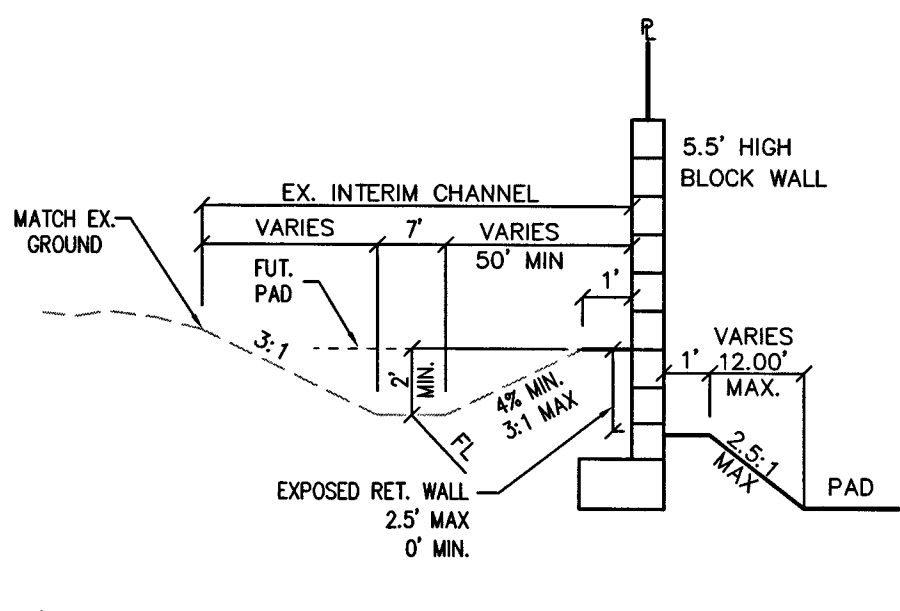


REAR LOT WALL SECTION
N.T.S.

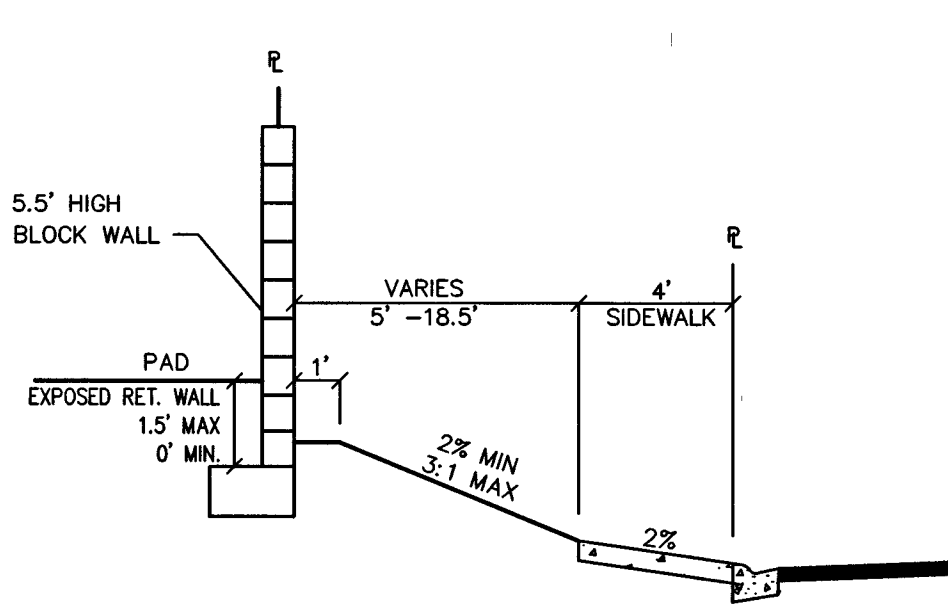


CORNER SIDE LOT WALL SECTION
N.T.S.

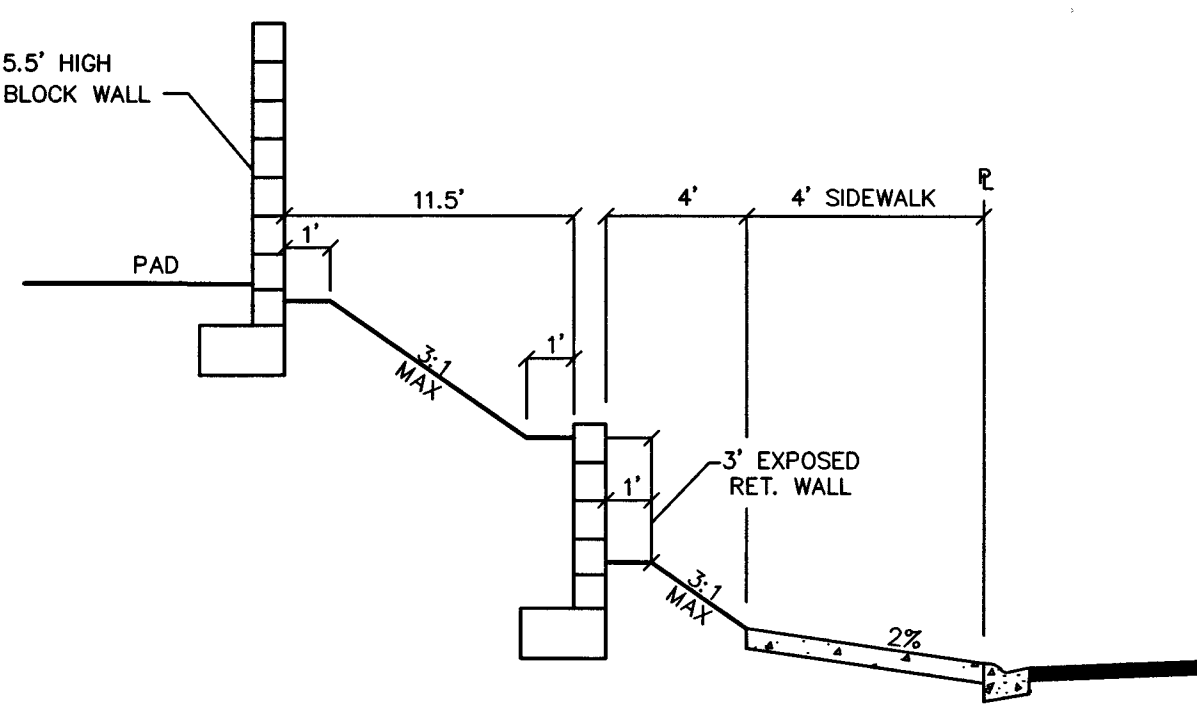


CORNER SIDE LOT WALL SECTION

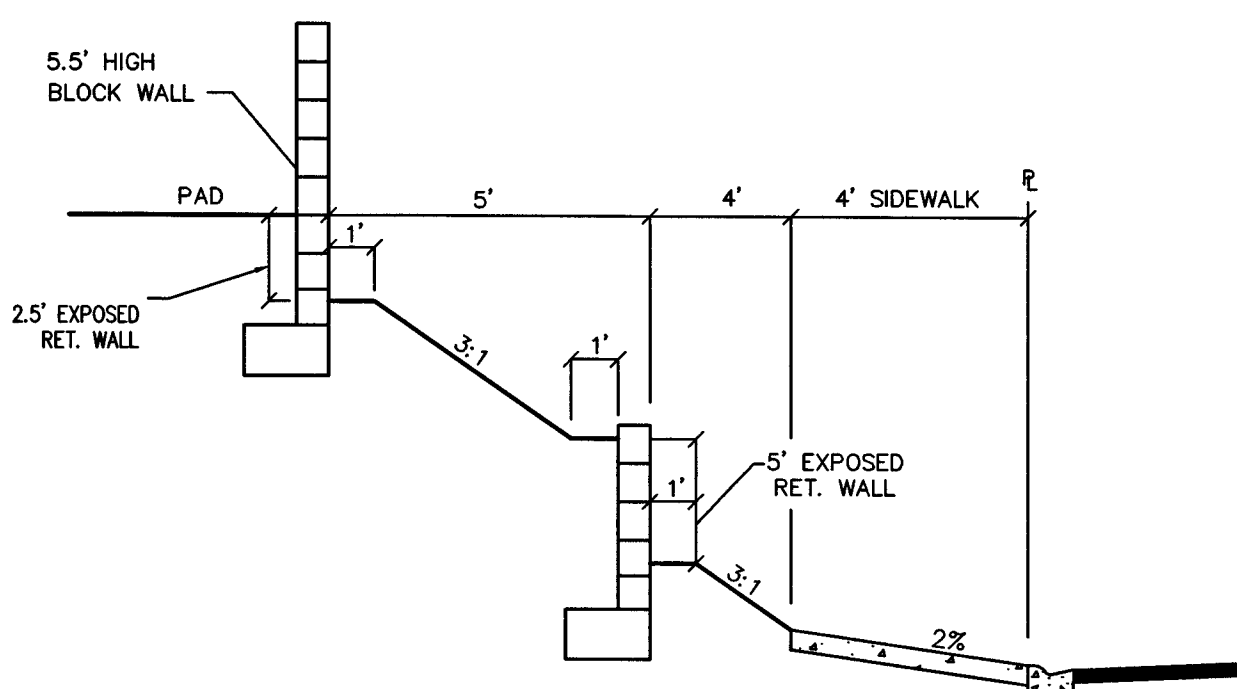

CORNER SIDE LOT WALL SECTION

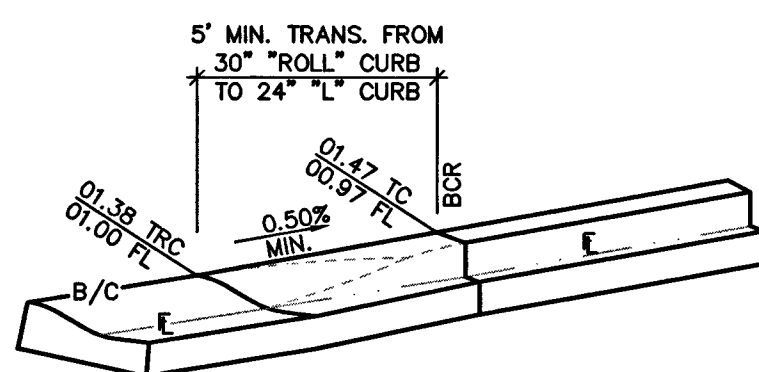


5' CURB TRANSITION

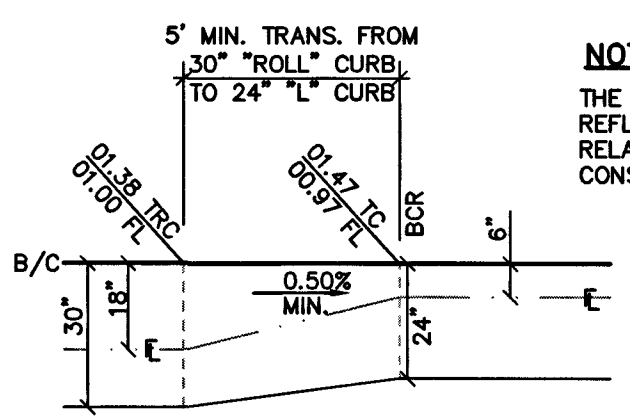

TOP VIEW

NOTE:
THE GRADES REPRESENTED ON THIS DETAIL REFLECT ONLY TYPICAL CURB SECTION RELATIONSHIPS. NO ACTUAL SLOPE WAS CONSIDERED.

NOTE:
PLEASE REFER TO PAGE II IN THE GEOTEK REPORT #11644-LVR6 DATED FEBRUARY 7, 2014 FOR OFFSET REQUIREMENTS FOR WALLS ADJACENT TO DESCENDING SLOPES.

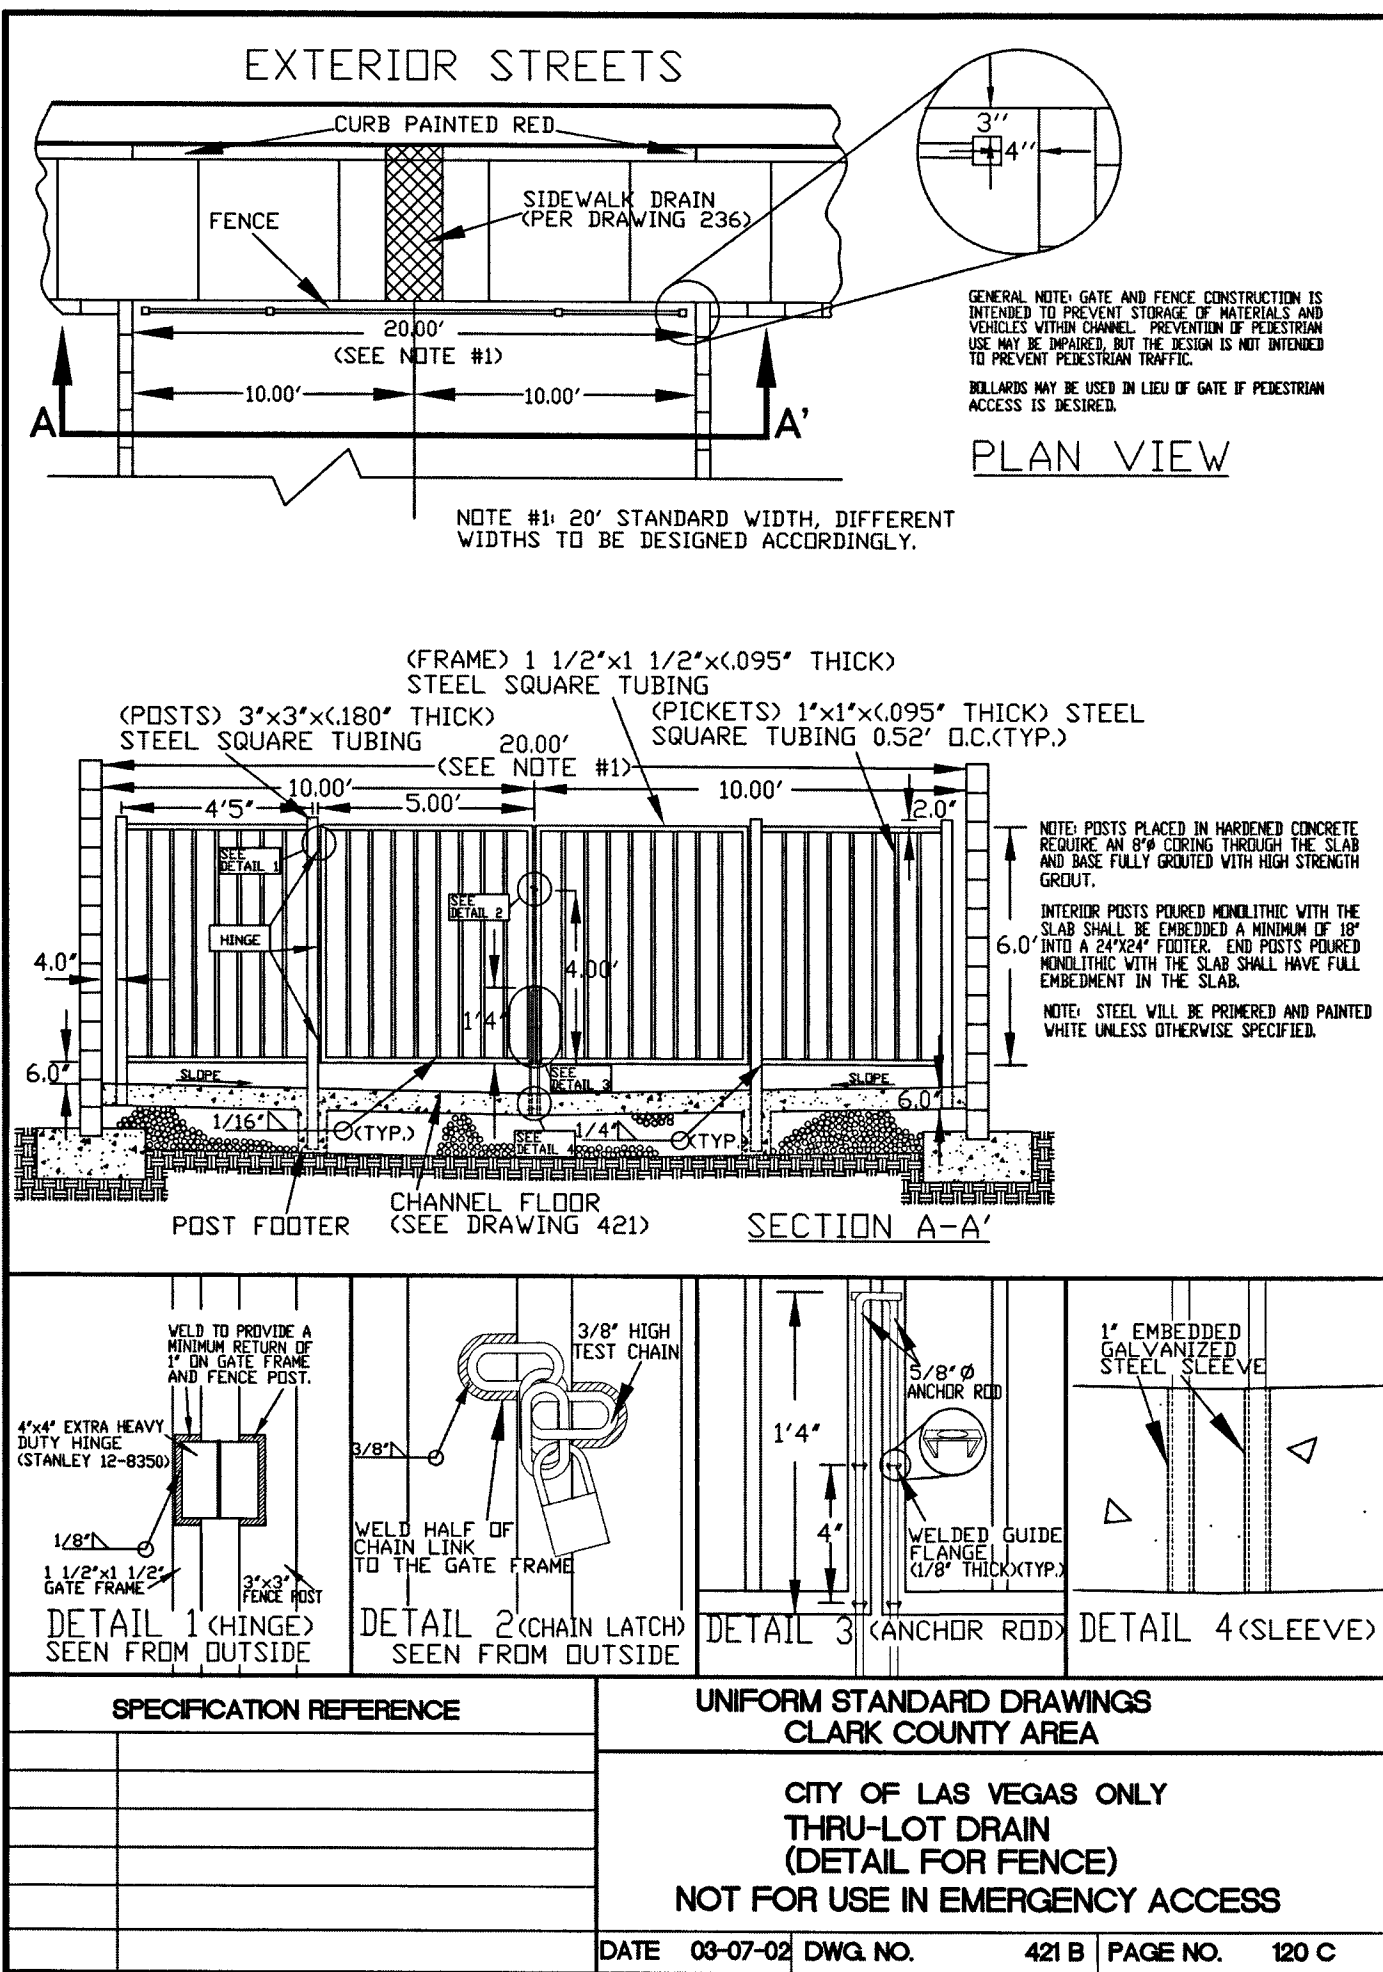

CURVE TABLE				
CURVE	RADIUS	DELTA	LENGTH	TANGENT
C293	750.00'	3°25'37"	44.86'	22.44'
C294	750.00'	3°26'26"	45.04'	22.52'
C295	750.00'	3°25'34"	44.85'	22.43'
C296	750.00'	0°32'36"	7.11'	3.56'
C297	500.00'	1°21'45"	11.89'	5.94'
C298	500.00'	5°10'15"	45.12'	22.58'
C299	500.00'	5°03'18"	44.11'	22.07'
C300	500.00'	5°09'49"	45.06'	22.55'
C301	500.00'	1°13'35"	10.70'	5.35'
C302	543.00'	0°03'18"	0.52'	0.26'
C303	543.00'	4°45'14"	45.05'	22.54'
C304	543.00'	4°35'12"	43.47'	21.75'
C305	543.00'	4°44'55"	45.00'	22.51'
C306	543.00'	4°09'00"	39.33'	19.67'
C307	50.00'	6°30'47"	5.68'	2.84'
C308	50.00'	2°10'07"	18.41'	9.31'
C309	53.00'	30°16'03"	28.00'	14.33'
C310	6078.00'	0°55'12"	97.59'	48.80'
C311	53.00'	4°31'54"	40.02'	21.02'
C312	6078.00'	0°08'48"	15.56'	7.78'
C313	53.00'	2°10'04"	19.44'	9.83'
C314	50.00'	28°49'46"	25.16'	12.85'
C315	1039.00'	0°05'11"	1.57'	0.78'
C316	1039.00'	2°29'18"	45.12'	22.57'
C317	53.00'	4°34'59"	40.47'	21.28'
C318	6078.00'	0°29'40"	52.46'	26.23'
C319	1039.00'	2°28'58"	45.02'	22.52'
C320	1039.00'	2°28'55"	45.01'	22.51'
C321	1039.00'	2°29'09"	45.08'	22.54'
C322	1039.00'	2°29'39"	45.23'	22.62'
C323	1039.00'	2°30'28"	45.48'	22.74'
C324	500.00'	4°25'09"	38.56'	19.29'
C325	1039.00'	0°22'48"	6.89'	3.45'
C326	500.00'	4°57'16"	43.23'	21.63'
C327	20.00'	36°04'40"	12.59'	6.51'
C328	53.00'	3°37'03"	3.35'	1.67'
C329	53.00'	46°57'30"	43.44'	23.02'
C330	100.00'	40°38'46"	70.94'	37.04'
C331	53.00'	37°21'16"	34.55'	17.92'
C332	100.00'	2°44'28"	4.78'	2.39'
C333	53.00'	40°20'29"	37.32'	19.47'
C334	3237.83'	1°22'55"	78.10'	39.05'
C335	500.00'	1°03'13"	9.20'	4.60'
C336	3237.83'	1°00'44"	57.21'	28.61'
C337	53.00'	1°21'23"	1.25'	0.63'
C338	50.00'	17°57'38"	15.67'	7.90'
C339	1750.00'	0°04'36"	2.34'	1.17'
C340	340.00'	7°15'02"	43.03'	21.54'
C341	3237.83'	0°02'08"	2.01'	1.00'
C342	500.00'	4°54'08"	42.78'	21.40'
C343	1750.00'	1°28'48"	45.20'	22.60'
C344	261.00'	3°40'19"	16.73'	8.37'
C345	340.00'	4°48'28"	28.53'	14.27'
C346	3227.00'	0°17'22"	16.30'	8.15'
C347	261.00'	6°19'25"	28.81'	14.42'
C348	1750.00'	1°28'37"	45.11'	22.56'
C349	3227.00'	0°47'57"	45.01'	22.51'
C350	1750.00'	1°28'29"	45.04'	22.52'
C351	3227.00'	0°46'27"	43.60'	21.80'
C352	1750.00'	1°28'25"	45.01'	22.51'
C353	1750.00'	1°28'24"	45.00'	22.50'
C354	1750.00'	1°28'27"	45.03'	22.51'
C355	1750.00'	0°05'16"	2.68'	1.34'
C356	2196.00'	1°06'18"	42.36'	21.18'
C357	2196.00'	1°13'35"	47.01'	23.51'
C358	2196.00'	1°13'35"	47.00'	23.50'
C359	2101.00'	0°48'35"	29.69'	14.85'
C360	2101.00'	1°21'51"	50.02'	25.01'

CURVE TABLE				
CURVE	RADIUS	DELTA	LENGTH	TANGENT
C361	2196.00'	0°51'52"	33.13'	16.57'
C362	2101.00'	1°21'50"	50.01'	25.01'
C363	2101.00'	1°21'54"	50.05'	25.03'
C364	2101.00'	1°13'48"	45.10'	22.55'
C365	50.00'	30°13'31"	26.37'	13.50'
C366	53.00'	8°46'08"	8.11'	4.06'
C367	2101.00'	1°13'56"	45.18'	22.59'
C368	2101.00'	0°26'01"	15.90'	7.95'
C369	53.00'	48°18'51"	44.69'	23.77'
C370	53.00'	37°38'06"	34.81'	18.06'
C371	66.00'	28°19'13"	32.62'	16.65'
C372	104.00'	28°19'13"	51.41'	26.24'
C373	53.00'	38°39'48"	35.76'	18.59'
C374	50.00'	6°12'16"	5.41'	2.71'
C375	324.00'	9°44'01"	55.04'	27.59'
C376	276.00'	4°59'57"	24.08'	12.05'
C377	324.00'	3°42'06"	20.93'	10.47'
C378	50.00'	24°01'05"	20.96'	10.64'
C379	846.00'	1°24'22"	20.76'	10.38'
C380	276.00'	5°05'01"	24.49'	12.25'
C381	846.00'	3°03'29"	45.15'	22.58'
C382	846.00'	3°02'57"	45.02'	22.52'
C383	846.00'	3°02'57"	45.02'	22.52'
C384	846.00'	3°03'27"	45.15'	22.58'
C385	45.00'	28°25'25"	22.32'	11.40'
C386	846.00'	2°54'55"	43.05'	21.53'
C387	50.00'	20°28'20"	17.87'	9.03'
C388	45.00'	83°20'52"	65.46'	40.06'
C389	50.00'	20°28'20"	17.87'	9.03'
C390	30.00'	89°59'56"	47.12'	30.00'
C391	30.00'	90°00'00"	47.12'	30.00'
C392	26.63'	10°19'41"	4.80'	2.41'
C393	846.00'	6°46'24"	100.01'	50.07'
C394	20.00'	84°33'06"	29.51'	18.18'
C395	750.00'	1°34'03"	20.52'	10.26'
C396	30.00'	70°49'38"	37.08'	21.33'
C397	480.50'	6°26'16"	53.99'	27.02'
C398	20.00'	90°00'04"	31.42'	20.00'
C399	480.50'	10°41'50"	89.71'	44.99'
C400	480.50'	7°57'14"	66.70'	33.41'
C401	480.50'	6°58'03"	58.43'	29.25'
C402	480.50'	2°33'00"	21.39'	10.69'
C403	20.00'	91°37'41"	31.98'	20.58'
C404	30.00'	72°56'12"	38.19'	22.17'
C405	20.00'	88°15'43"	30.81'	19.40'
C406	2235.00'	1°09'15"	45.02'	22.51'
C407	2235.00'	1°09'13"	45.00'	22.50'
C408	2235.00'	1°09'14"	45.01'	22.51'
C409	2235.00'	0°51'03"	33.19'	16.59'
C410	1711.00'	0°23'49"	11.86'	5.93'
C411	1711.00'	1°30'27"	45.02'	22.51'
C412	1711.00'	1°30'25"	45.00'	22.50'
C413	1711.00'	1°24'16"	41.94'	20.97'
C414	20.00'	89°31'47"	31.25'	19.84'
C415	319.50'	15°41'41"	87.52'	44.04'
C416	20.00'	94°57'21"	33.15'	21.81'
C417	1004.00'	4°14'44"	74.39'	37.21'
C418	504.00'	0°41'09"	6.03'	3.02'
C419	1004.00'	2°13'45"	39.06'	19.53'
C420	504.00'	5°07'03"	45.02'	22.52'
C421	504.00'	4°51'52"	42.79'	21.41'
C422	996.00'	0°08'27"	2.45'	1.22'
C423	996.00'	2°35'42"	45.11'	22.56'
C424	996.00'	3°09'06"	54.79'	27.40'
C425	20.00'	94°47'05"	33.09'	21.74'
C426	519.50'	0°59'25"	8.98'	4.49'
C427	519.50'	3°57'28"	35.89'	17.95'
C428	20.00'	75°56'00"	26.51'	15.61'

CURVE TABLE				
CURVE	RADIUS	DELTA	LENGTH	TANGEN
C429	957.00'	4°42'05"	78.53'	39.28'
C430	519.50'	4°45'54"	43.20'	21.61'
C431	519.50'	4°50'10"	43.85'	21.94'
C432	519.50'	4°57'57"	45.03'	22.53'
C433	519.50'	6°34'45"	59.65'	29.86'
C434	711.00'	4°48'16"	59.62'	29.83'
C435	20.00'	95°02'00"	33.17'	21.84'
C436	711.00'	4°31'34"	56.17'	28.10'
C437	711.00'	3°29'24"	43.31'	21.66'
C438	461.00'	6°18'49"	50.80'	25.43'
C439	461.00'	6°37'34"	53.31'	26.69'
C440	461.00'	5°02'18"	40.54'	20.28'
C441	461.00'	1°17'21"	90.83'	45.56'
C442	20.00'	93°22'04"	32.59'	21.21'
C443	1039.00'	0°07'28"	2.26'	1.13'
C444	461.00'	7°37'25"	61.34'	30.72'
C445	1039.00'	2°29'25"	45.16'	22.58'
C446	1039.00'	2°29'01"	45.04'	22.52'
C447	1043.00'	4°04'10"	74.08'	37.05'
C448	20.00'	85°24'48"	29.81'	18.46'
C449	20.00'	89°24'59"	31.21'	19.80'
C450	543.00'	2°05'37"	19.84'	9.92'
C451	1043.00'	2°46'28"	50.50'	25.26'
C452	20.00'	20°55'59"	7.31'	3.69'
C453	40.50'	65°28'14"	46.28'	26.04'
C454	20.00'	28°18'24"	9.88'	5.04'
C455	40.50'	69°40'57"	49.26'	28.19'
C456	20.00'	22°19'28"	7.79'	3.95'
C457	40.50'	143°19'37"	101.31'	122.20'
C458	20.00'	26°54'56"	9.40'	4.79'
C459	957.00'	4°33'41"	76.19'	38.11'
C460	543.00'	0°30'48"	4.86'	2.43'
C461	20.00'	82°31'21"	28.81'	17.55'
C462	1711.00'	1°31'21"	45.46'	22.73'
C463	539.00'	1°32'31"	14.51'	7.25'
C464	280.50'	15°08'44"	74.15'	37.29'
C465	20.00'	93°41'53"	32.71'	21.33'
C466	1000.00'	0°52'34"	15.29'	7.64'
C467	1000.00'	2°34'49"	45.04'	22.52'
C468	1000.00'	2°35'15"	45.16'	22.58'
C469	500.00'	5°02'37"	44.01'	22.02'
C470	1000.00'	0°03'45"	1.09'	0.55'
C471	500.00'	5°09'37"	45.03'	22.53'
C472	500.00'	5°11'38"	45.32'	22.68'
C473	504.00'	10°33'18"	92.85'	46.56'
C474	20.00'	88°51'06"	31.02'	19.60'
C475	500.00'	4°00'10"	34.93'	17.47'
C476	1000.00'	2°40'26"	46.67'	23.34'
C477	30.00'	77°38'38"	40.65'	24.14'
C478	504.00'	8°42'58"	76.67'	38.41'
C479	1000.00'	2°35'01"	45.09'	22.55'
C480	1000.00'	2°34'44"	45.01'	22.51'
C481	1000.00'	2°34'46"	45.02'	22.51'
C482	1000.00'	2°35'07"	45.12'	22.57'
C483	1000.00'	2°35'48"	45.32'	22.66'
C484	1000.00'	1°18'11"	22.74'	11.37'
C485	539.00'	2°25'07"	22.75'	11.38'
C486	539.00'	4°48'00"	45.16'	22.59'
C487	539.00'	2°09'17"	20.27'	10.14'
C488	539.00'	5°31'35"	51.99'	26.01'
C489	30.00'	76°42'07"	40.16'	23.74'
C490	1039.00'	1°00'29"	18.28'	9.14'
C491	53.00'	1°21'23"	1.25'	0.63'
C492	3237.83'	0°02'08"	2.01'	1.00'
C493	500.00'	1°03'13"	9.20'	4.60'
C494	1750.00'	0°04'36"	2.34'	1.17"