

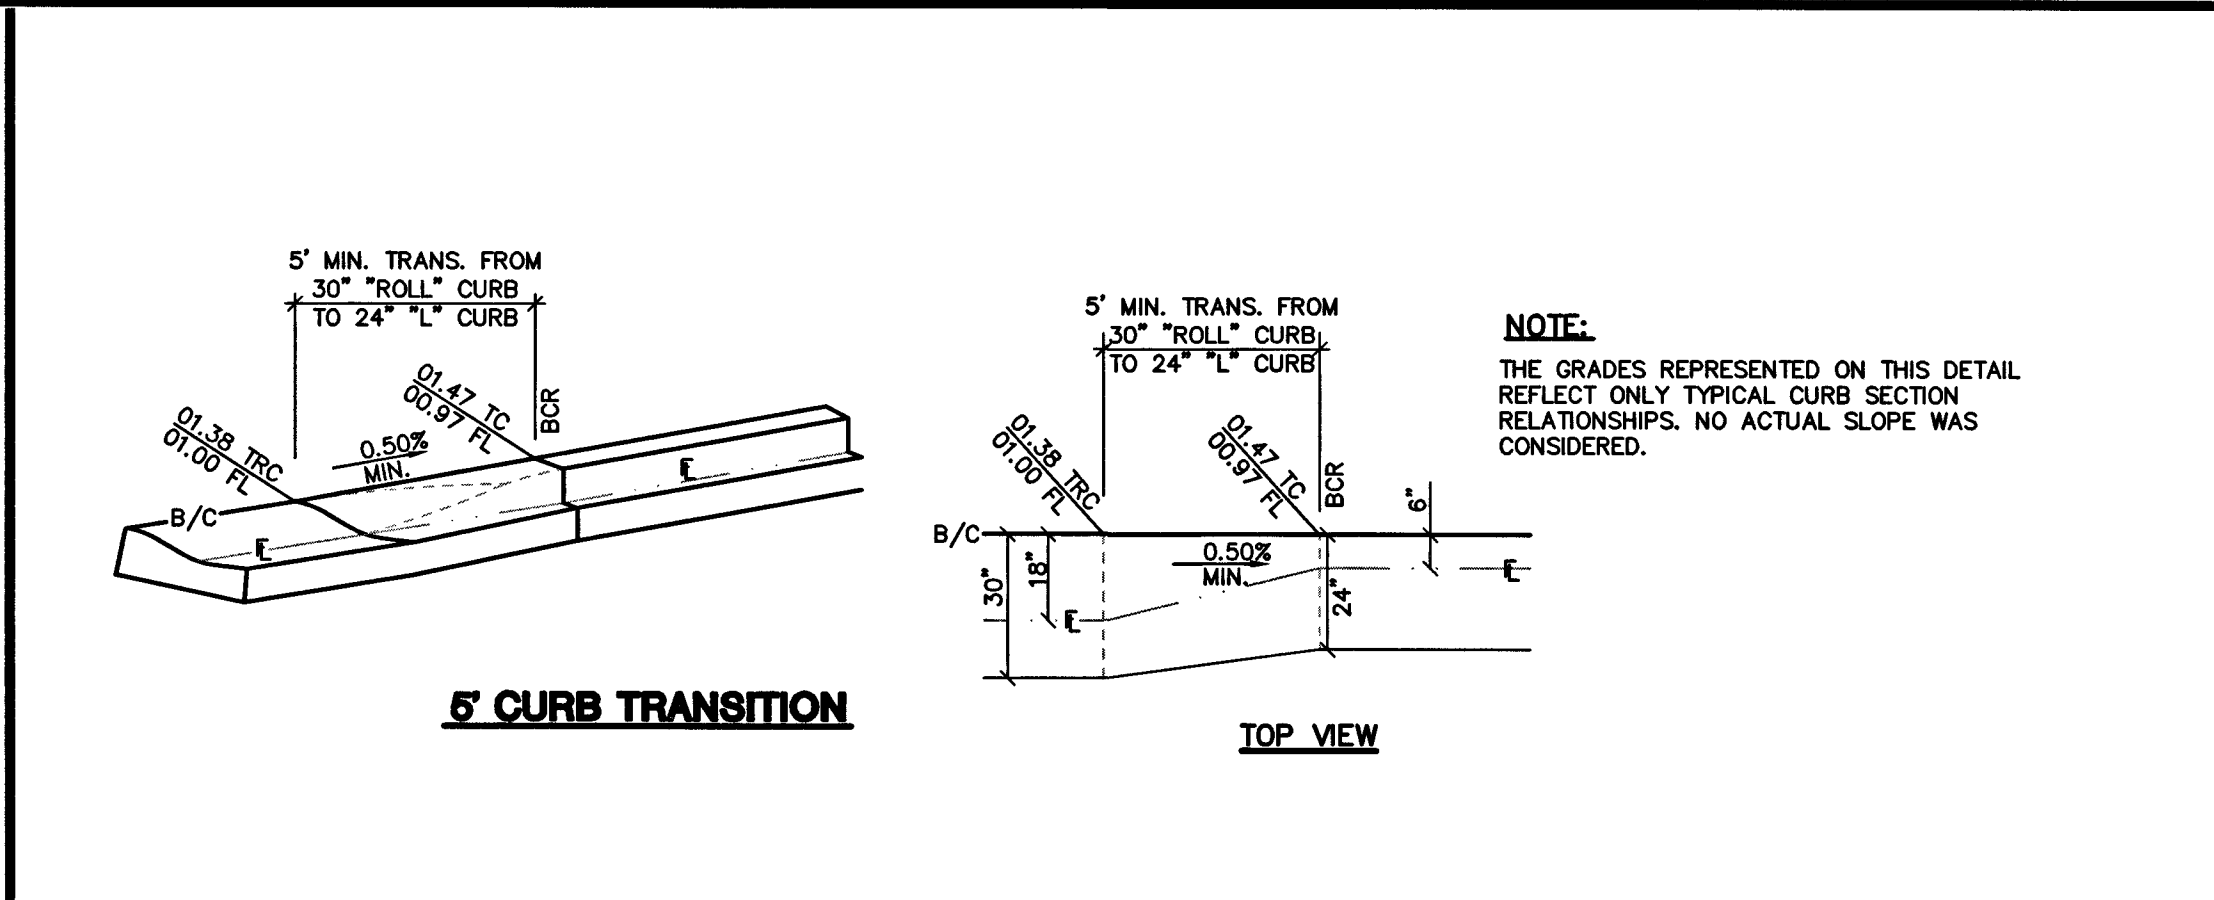
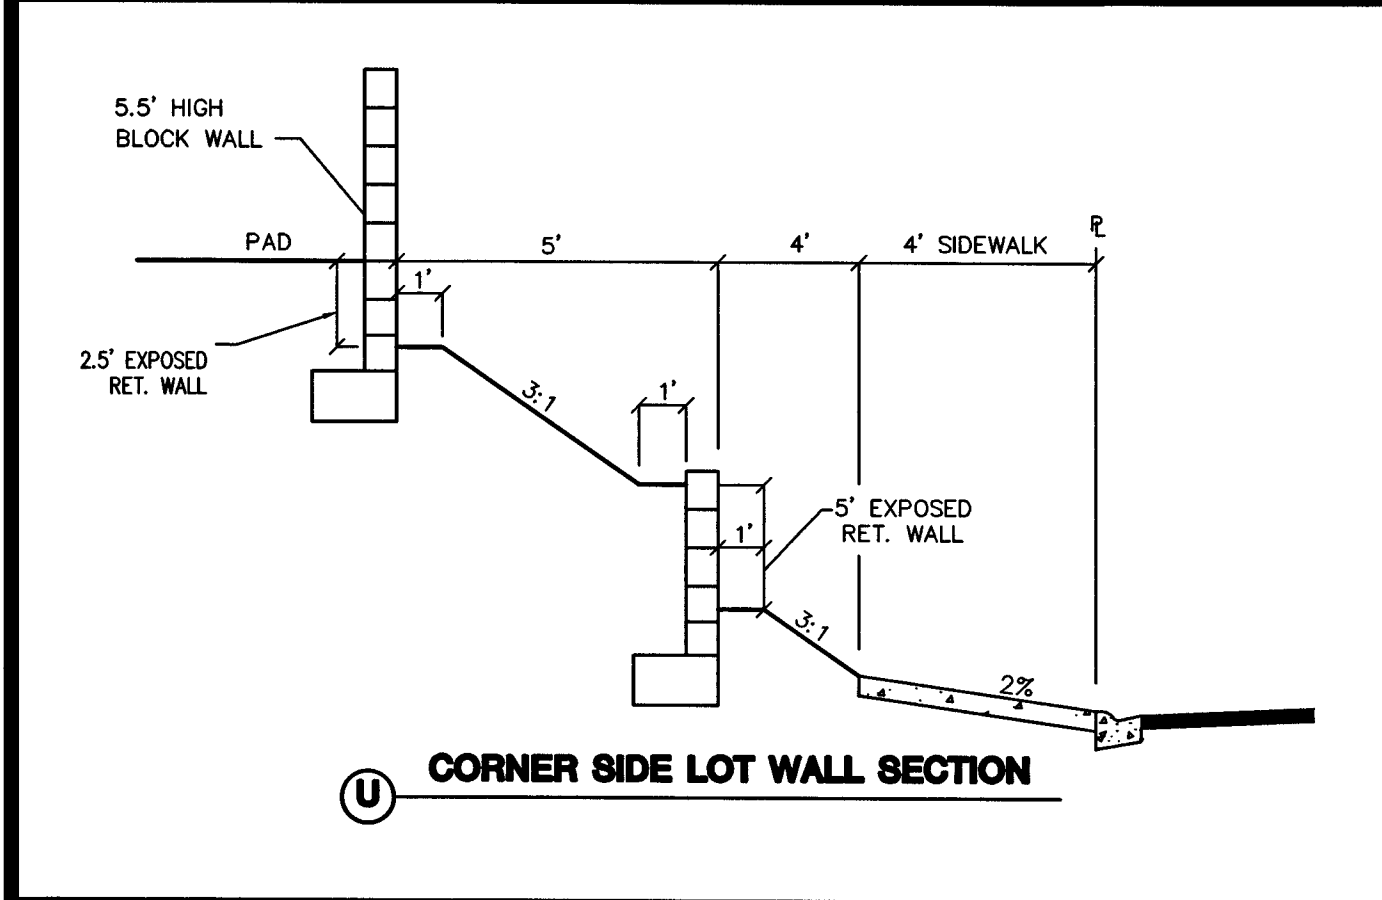
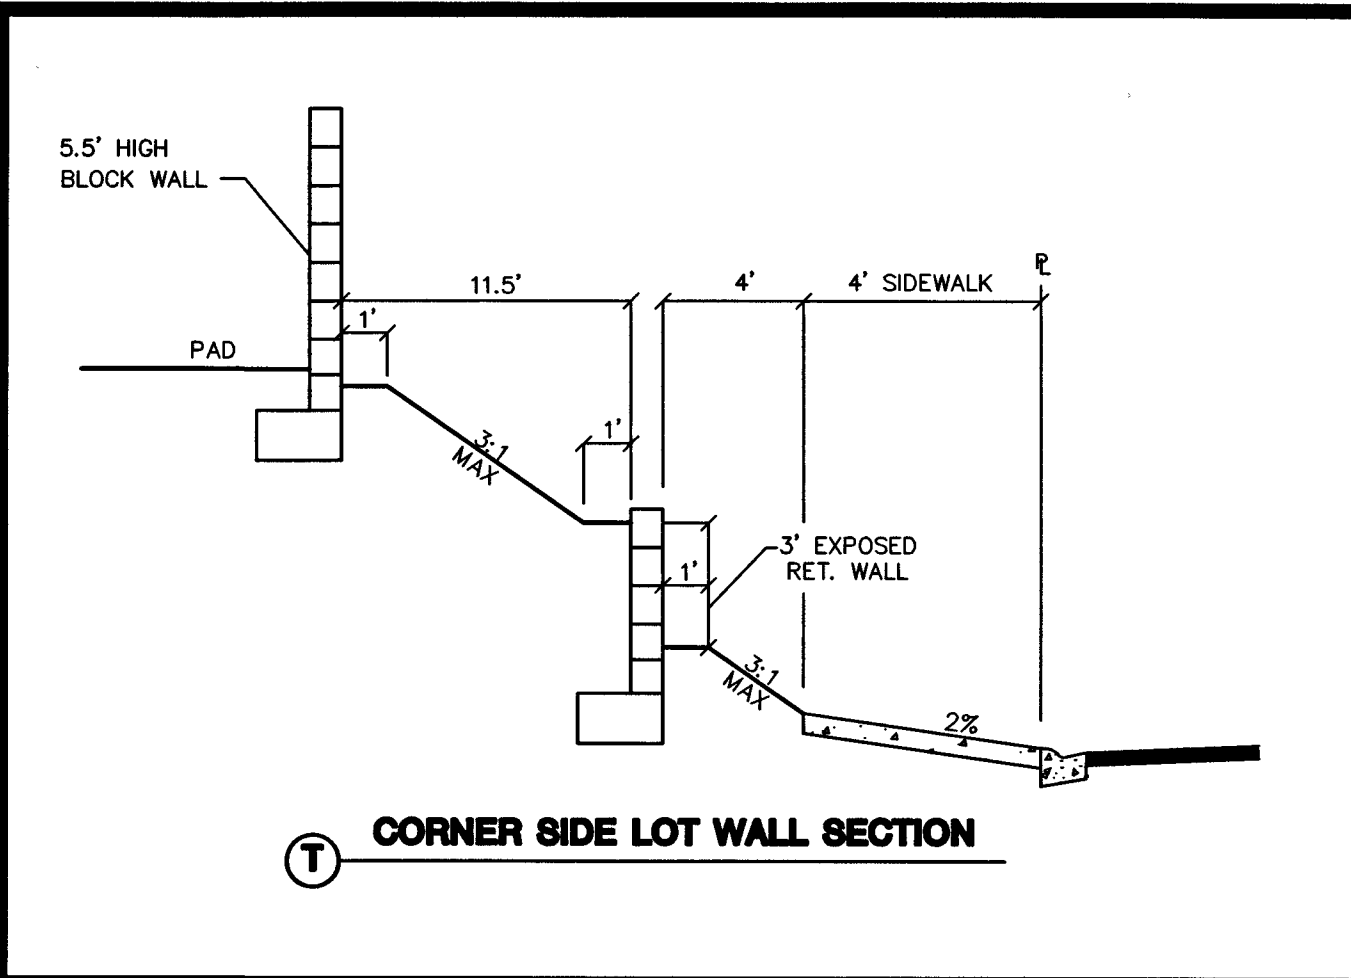
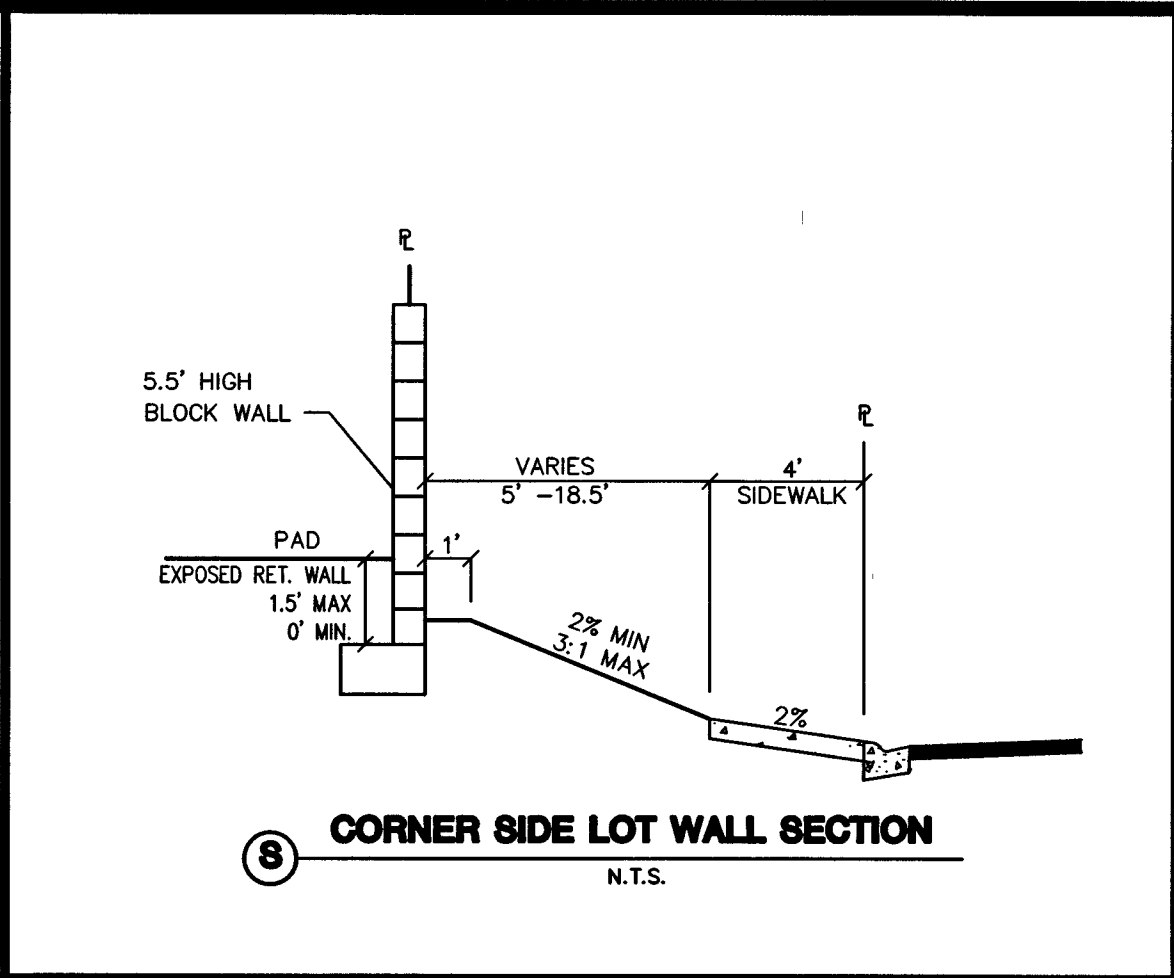


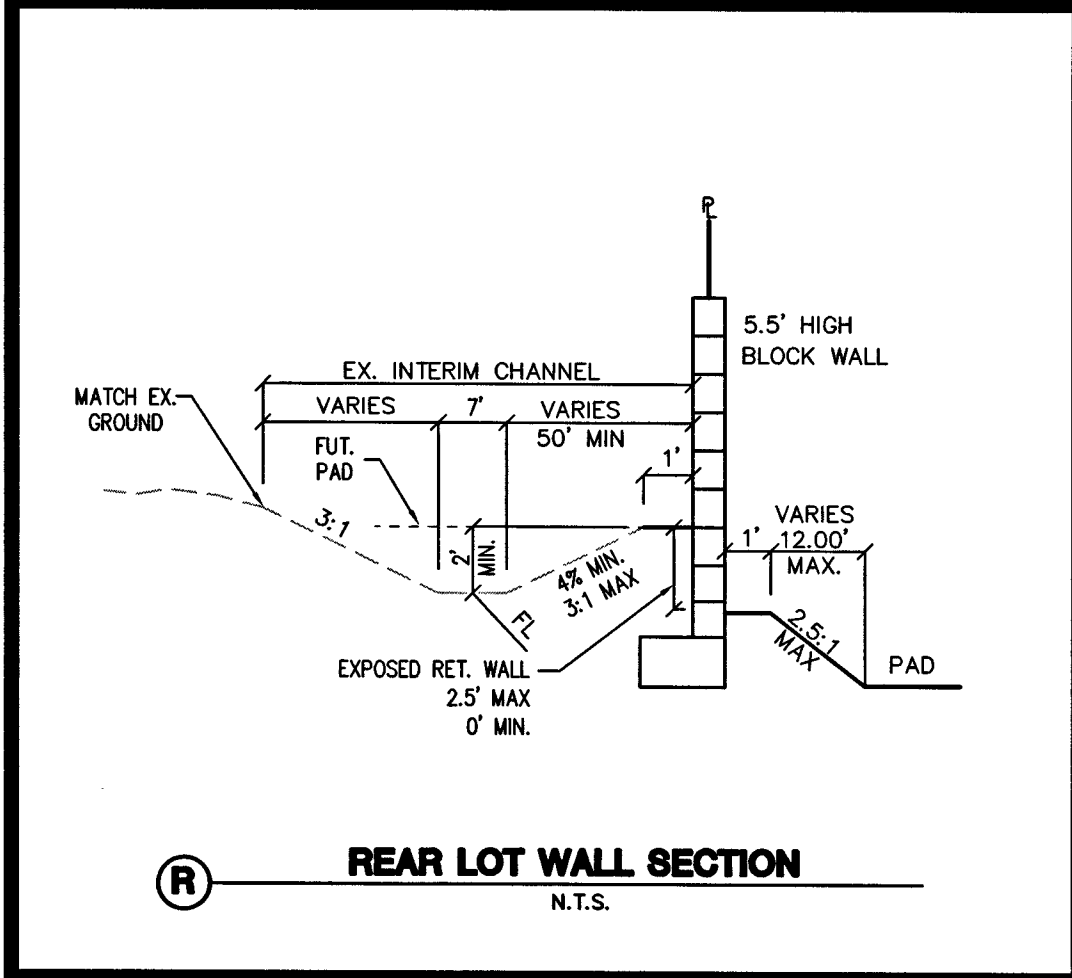

NOTE:
THE GRADES REPRESENTED ON THIS DETAIL REFLECT ONLY TYPICAL CURB SECTION RELATIONSHIPS. NO ACTUAL SLOPE WAS CONSIDERED.

NOTE:
PLEASE REFER TO PAGE II IN THE GEOTEK REPORT #11644-LVR6 DATED FEBRUARY 7, 2014 FOR OFFSET REQUIREMENTS FOR WALLS ADJACENT TO DESCENDING SLOPES.

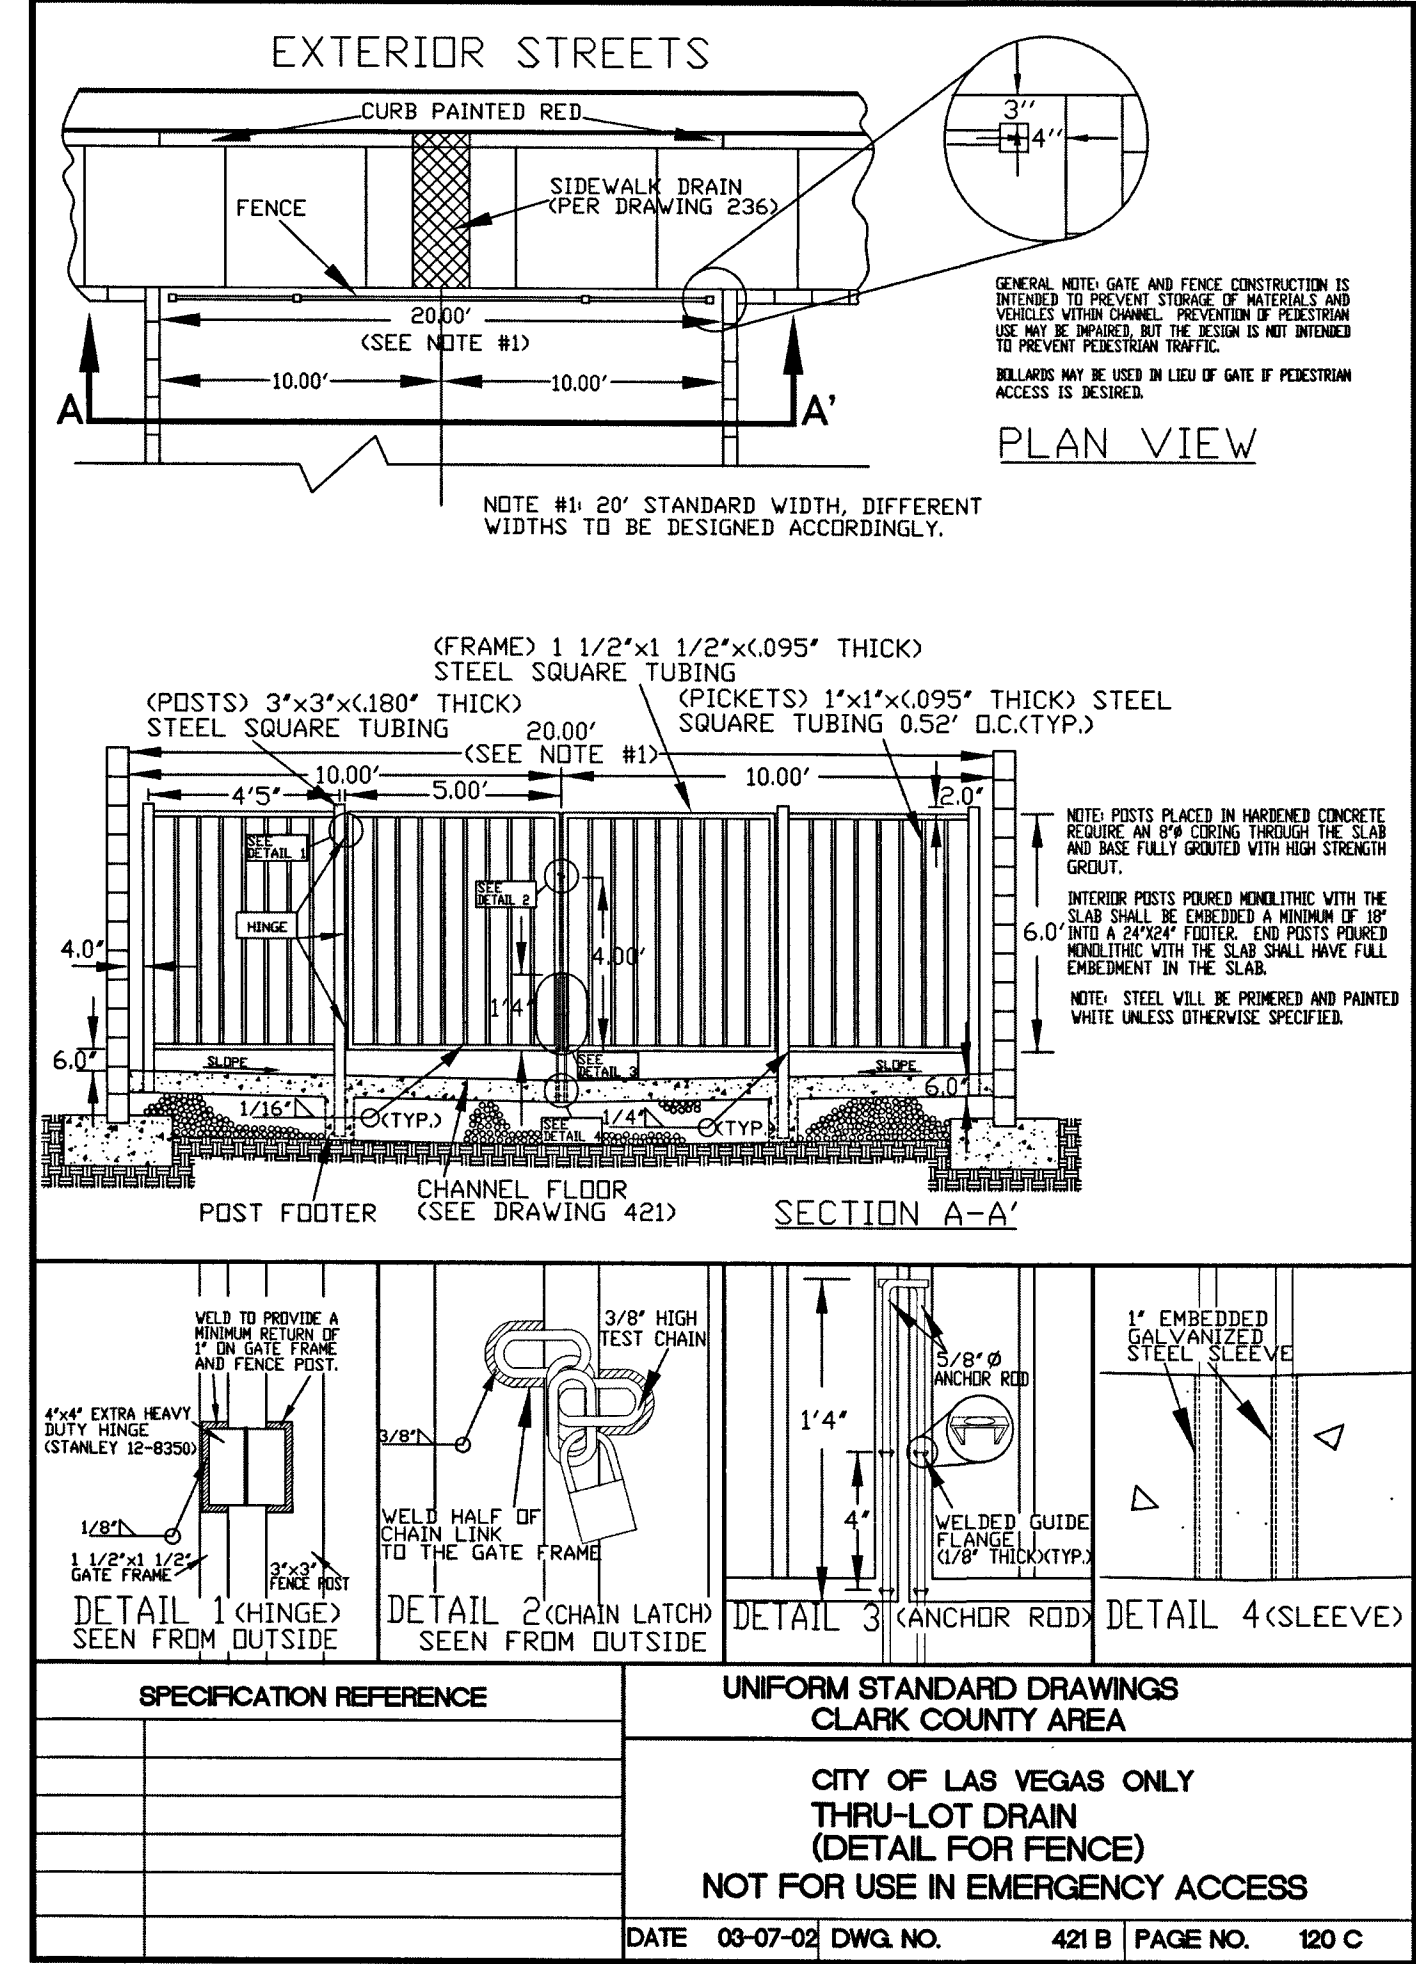

CURVE TABLE					CURVE TABLE					CURVE TABLE				
CURVE	RADIUS	DELTA	LENGTH	TANGENT	CURVE	RADIUS	DELTA	LENGTH	TANGENT	CURVE	RADIUS	DELTA	LENGTH	TANGENT
C293	750.00'	3°25'37"	44.86'	22.44'	C361	2196.00'	0°51'52"	33.13'	16.57'	C429	957.00'	4°42'05"	78.53'	39.28'
C294	750.00'	3°26'26"	45.04'	22.52'	C362	2101.00'	1°21'50"	50.01'	25.01'	C430	519.50'	4°45'54"	43.20'	21.61'
C295	750.00'	3°25'34"	44.85'	22.43'	C363	2101.00'	1°21'54"	50.05'	25.03'	C431	519.50'	4°50'10"	43.85'	21.94'
C296	750.00'	0°32'36"	7.11'	3.56'	C364	2101.00'	1°13'48"	45.10'	22.55'	C432	519.50'	4°57'57"	45.03'	22.53'
C297	500.00'	1°21'45"	11.89'	5.94'	C365	50.00'	30°13'31"	26.37'	13.50'	C433	519.50'	6°34'45"	59.65'	29.86'
C298	500.00'	5°10'15"	45.12'	22.58'	C366	53.00'	8°46'08"	8.11'	4.06'	C434	711.00'	4°48'16"	59.62'	29.83'
C299	500.00'	5°03'18"	44.11'	22.07'	C367	2101.00'	1°13'56"	45.18'	22.59'	C435	20.00'	95°02'00"	33.17'	21.84'
C300	500.00'	5°09'49"	45.06'	22.55'	C368	2101.00'	0°26'01"	15.90'	7.95'	C436	711.00'	4°31'34"	56.17'	28.10'
C301	500.00'	1°13'35"	10.70'	5.35'	C369	53.00'	48°18'51"	44.69'	23.77'	C437	711.00'	3°29'24"	43.31'	21.66'
C302	543.00'	0°03'18"	0.52'	0.26'	C370	53.00'	37°38'06"	34.81'	18.06'	C438	461.00'	6°18'49"	50.80'	25.43'
C303	543.00'	4°45'14"	45.05'	22.54'	C371	66.00'	28°19'13"	32.62'	16.65'	C439	461.00'	6°37'34"	53.31'	26.69'
C304	543.00'	4°35'12"	43.47'	21.75'	C372	104.00'	28°19'13"	51.41'	26.24'	C440	461.00'	5°02'18"	40.54'	20.28'
C305	543.00'	4°44'55"	45.00'	22.51'	C373	53.00'	38°39'48"	35.76'	18.59'	C441	461.00'	1°17'21"	90.83'	45.56'
C306	543.00'	4°09'00"	39.33'	19.67'	C374	50.00'	6°12'16"	5.41'	2.71'	C442	20.00'	93°22'04"	32.59'	21.21'
C307	50.00'	6°30'47"	5.68'	2.84'	C375	324.00'	9°44'01"	55.04'	27.59'	C443	1039.00'	0°07'28"	2.26'	1.13'
C308	50.00'	2°10'07"	18.41'	9.31'	C376	276.00'	4°59'57"							