
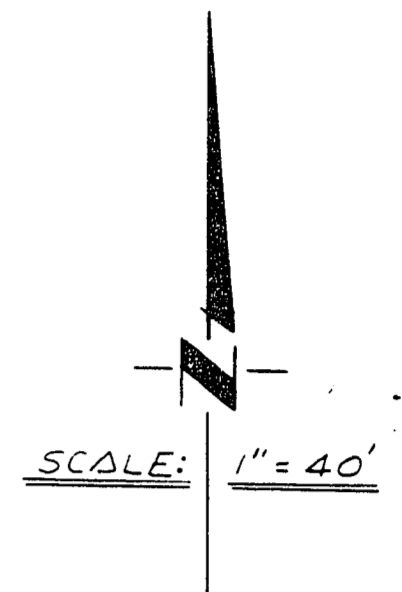


27-4-4

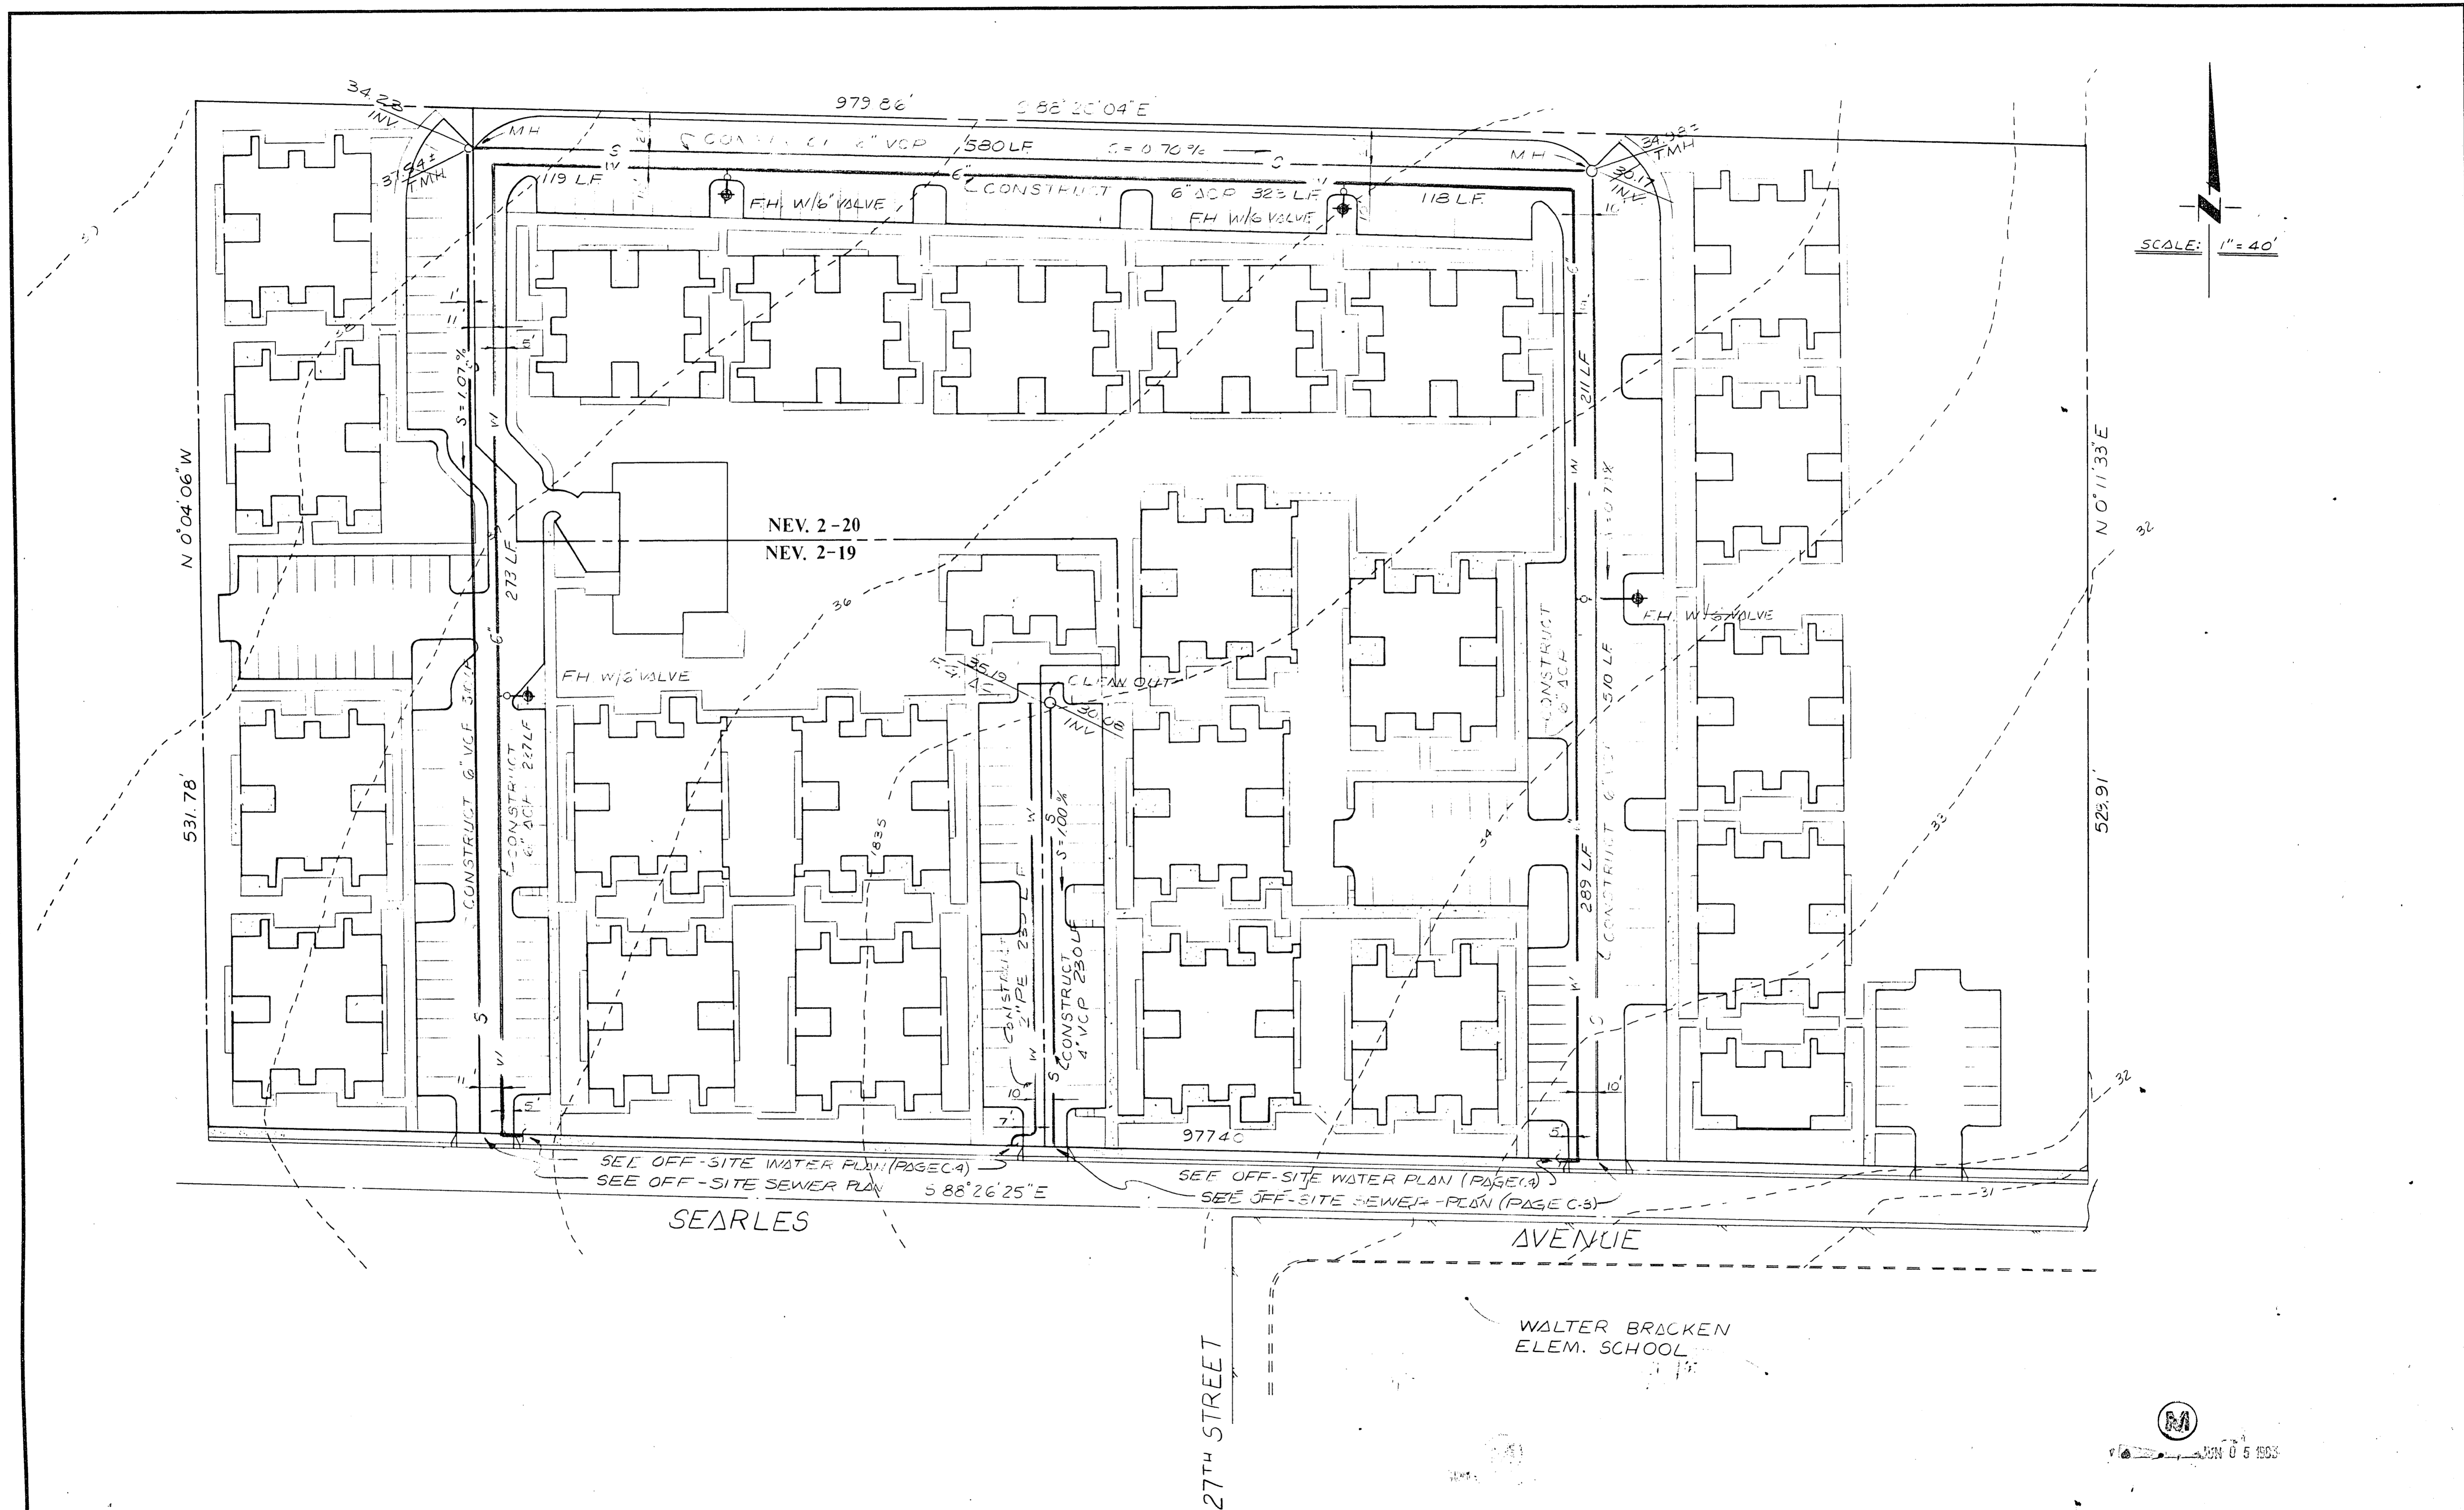

REV	DATE	BY	DESCRIPTION

SCALE:
AS NOTED

DESIGNED S. SHUPP
DRAWN S. SHUPP
CHECKED R. THOMAS

SUBMITTED Steven P. ... 4920 2-21-80
RECOMMENDED
R.C.E. NO. DATE


MONTGOMERY ENGINEERS OF NEVADA
1100 EAST SAHARA AVENUE, LAS VEGAS, NEVADA 89104

APPROVED _____ DATE _____
APPROVED _____ DATE _____

ZICK AND SHARP
CITY OF LAS VEGAS HOUSING AUTHORITY
ON-SITE WATER AND SEWER

SHEET
C-5
OF 5 SHEETS

JOB NO. 5512.0020 FILE DP 976

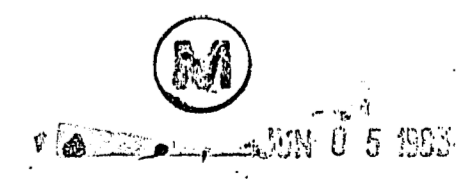

107-VILLO 7-1-84