



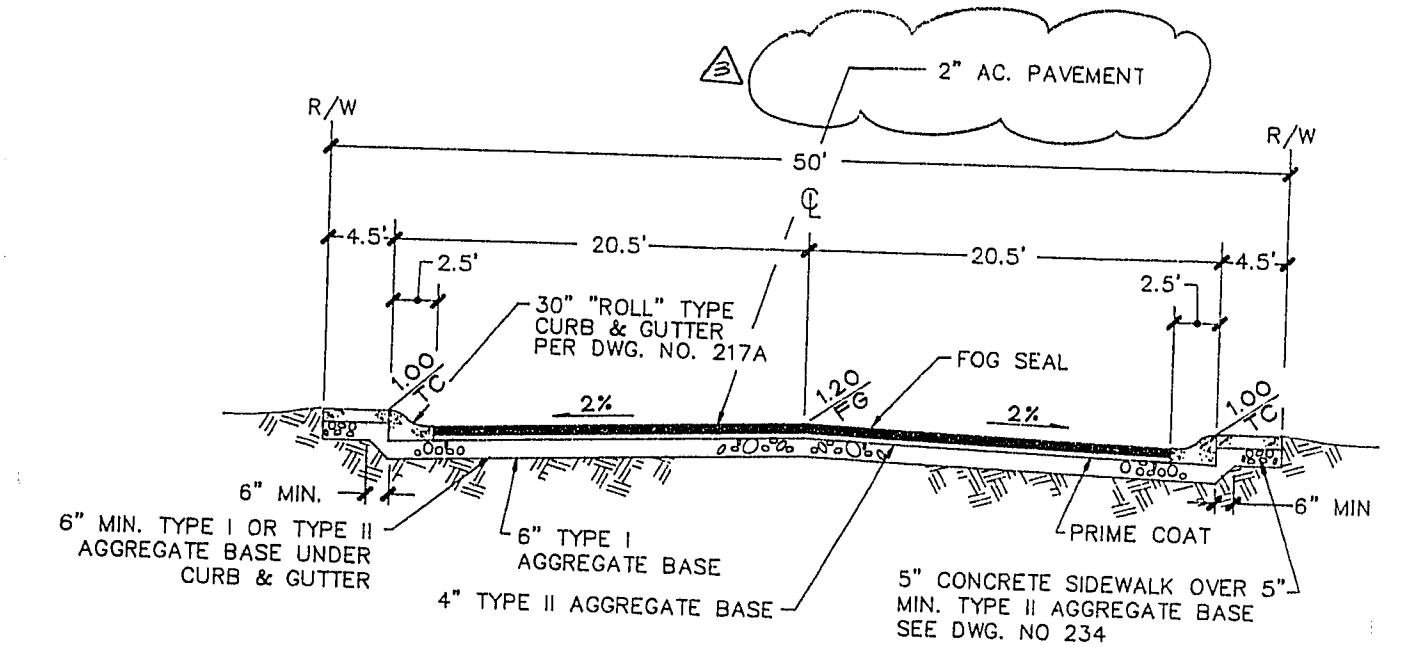


TYPICAL 50' STREET SECTION

COBAL CANYON LANE, HEATHER
KNOLL CIRCLE & AMBROSE MESA STREET

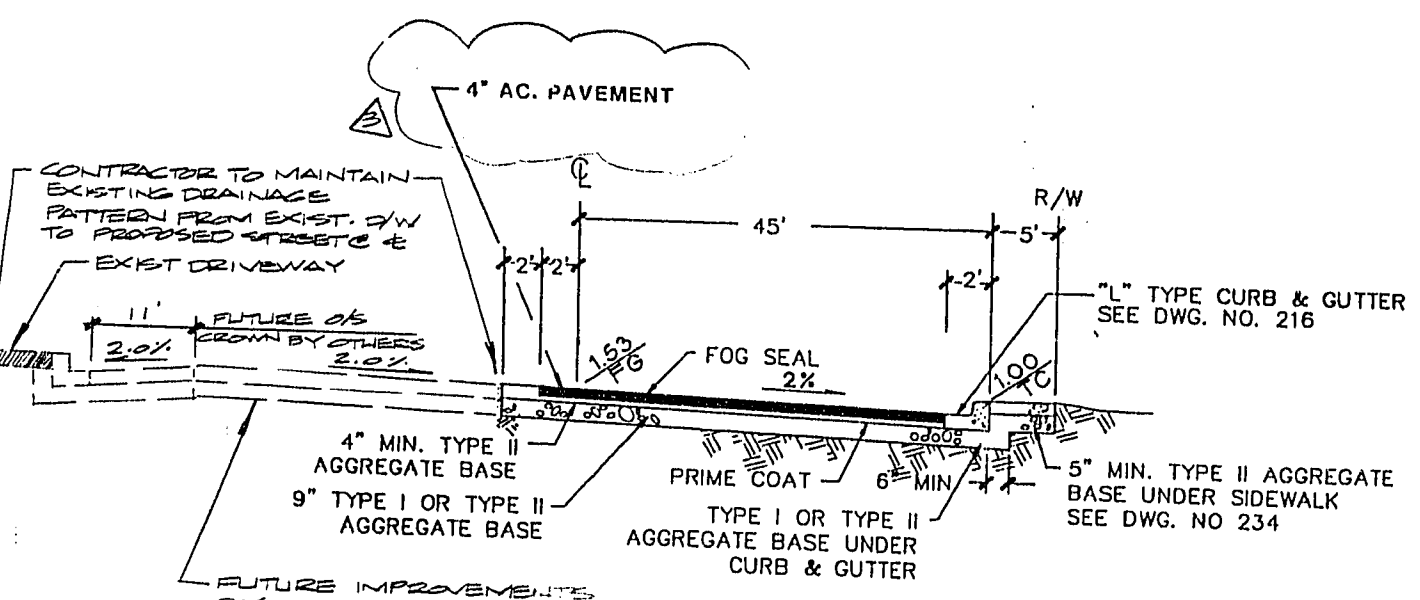


TYPICAL 50' HALF-STREET SECTION
STANDARD DRAWING NO. 208
BUFFALO DRIVE


- NOTES:
1. A.C. PAVEMENT TO BE 1/2" MAXIMUM ABOVE LIP OF GUTTER AFTER COMPACTION.
 2. THE GRADE BREAK OCCURRING IN THE CROSS SECTION SHALL FALL BETWEEN DRIVING LANES.
 3. STRUCTURAL SECTION SHOWN IS BASED ON A SUBGRADE "R" VALUE OF 20. OTHER STRUCTURAL SECTIONS MAY BE REQUIRED ON ENGINEERING ANALYSIS OF "R" OR "CBR" VALUES DETERMINED BY SOIL TESTING.

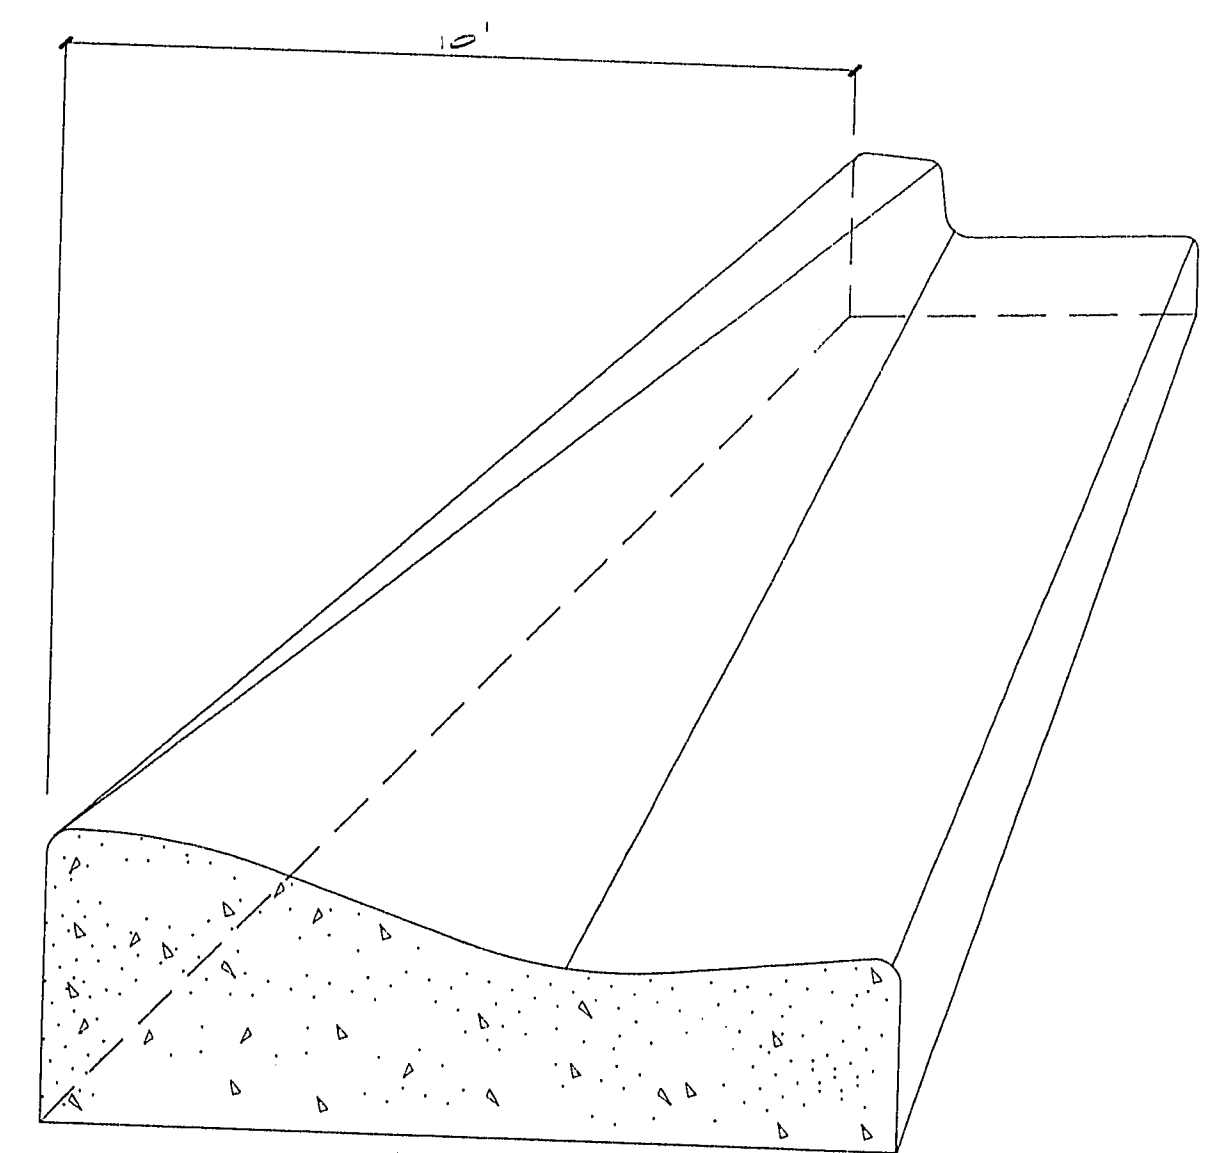

FROM "1" TO "ROLL"
TYPE CURB & GUTTER

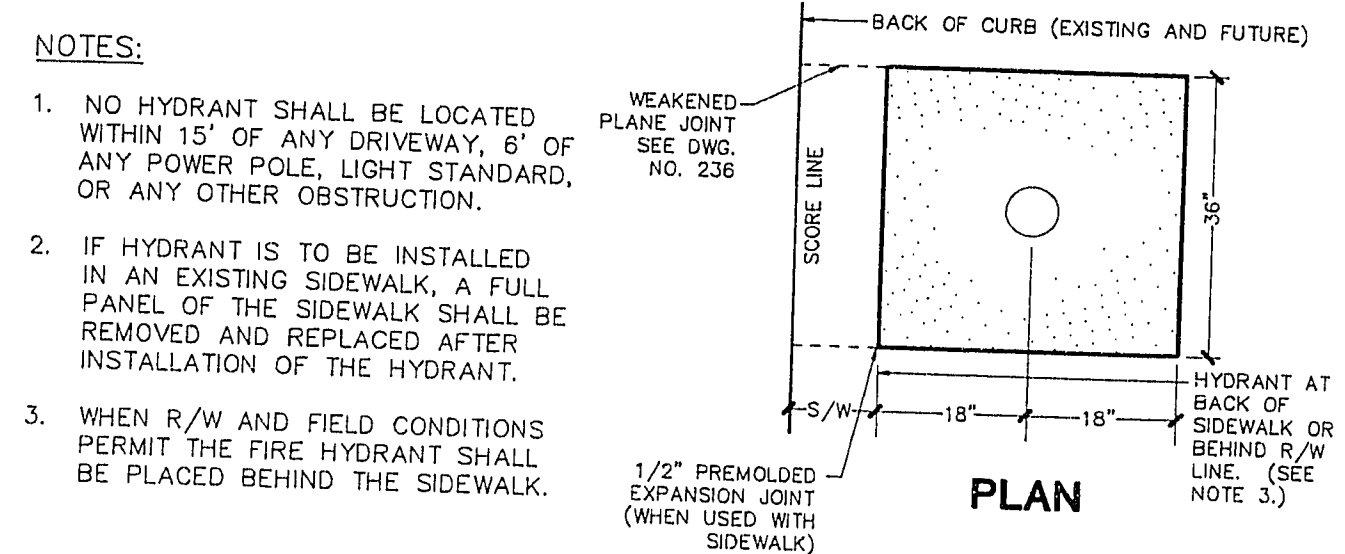


PLAN

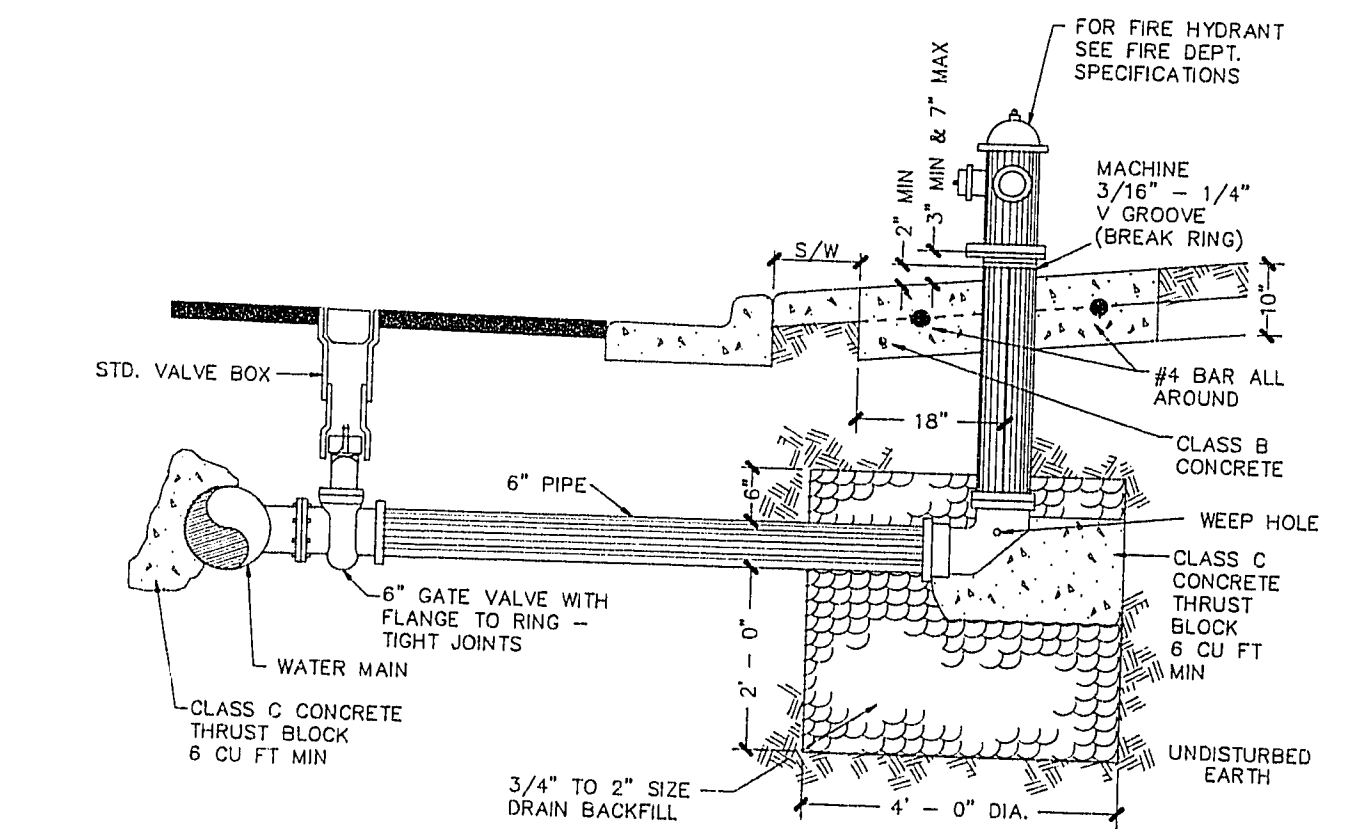


ELEVATION

FIRE HYDRANT


STANDARD DRAWING NO. 516

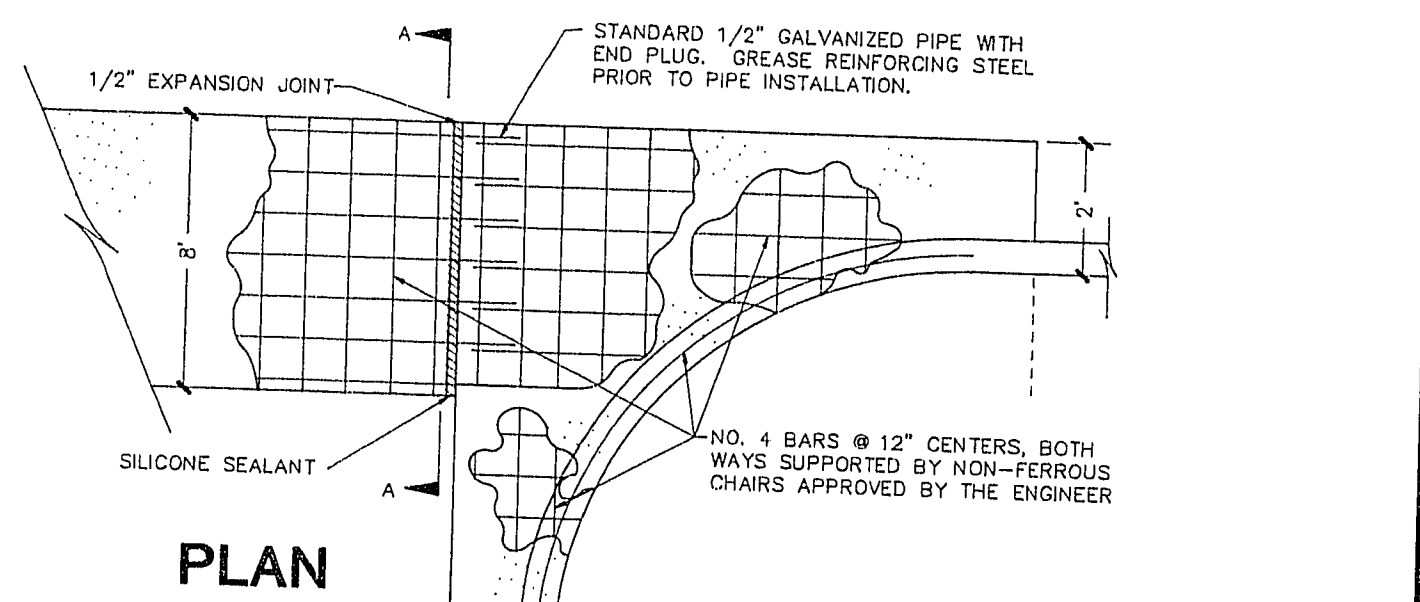

PLAN

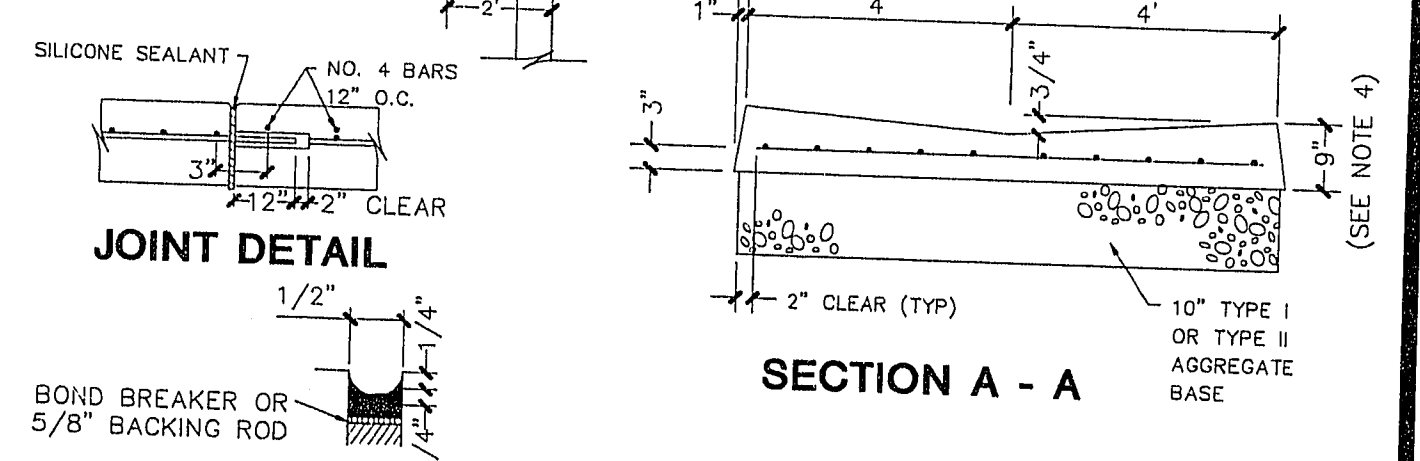


SECTION A - A

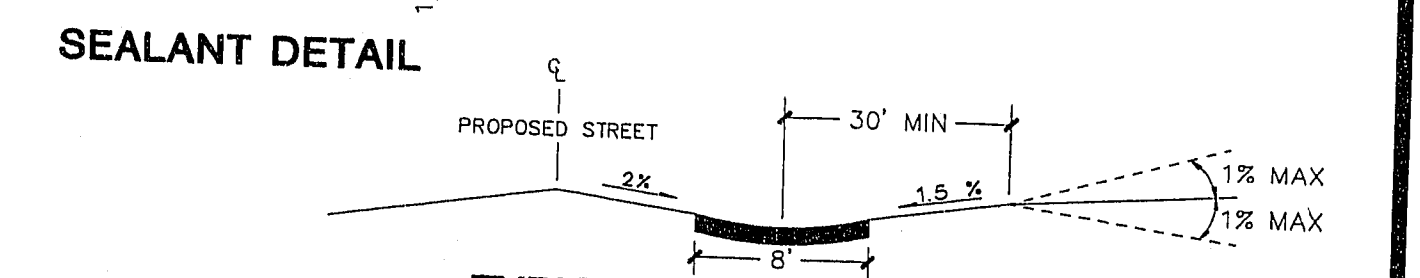

- NOTES:
1. ALL CONCRETE SHALL BE CLASS B.
 2. FINISHED ASPHALT CONCRETE SURFACE TO BE FLUSH WITH CROSS GUTTER LIP.
 3. CONSTRUCTION OF CROSS GUTTER IS NOT ALLOWED ACROSS MAJOR COLLECTOR OR ARTERIAL STREETS.
 4. ADJACENT SPANDREL SHALL BE 9" THICK P.C.C.


VALLEY GUTTER

STANDARD DRAWING NO. 228

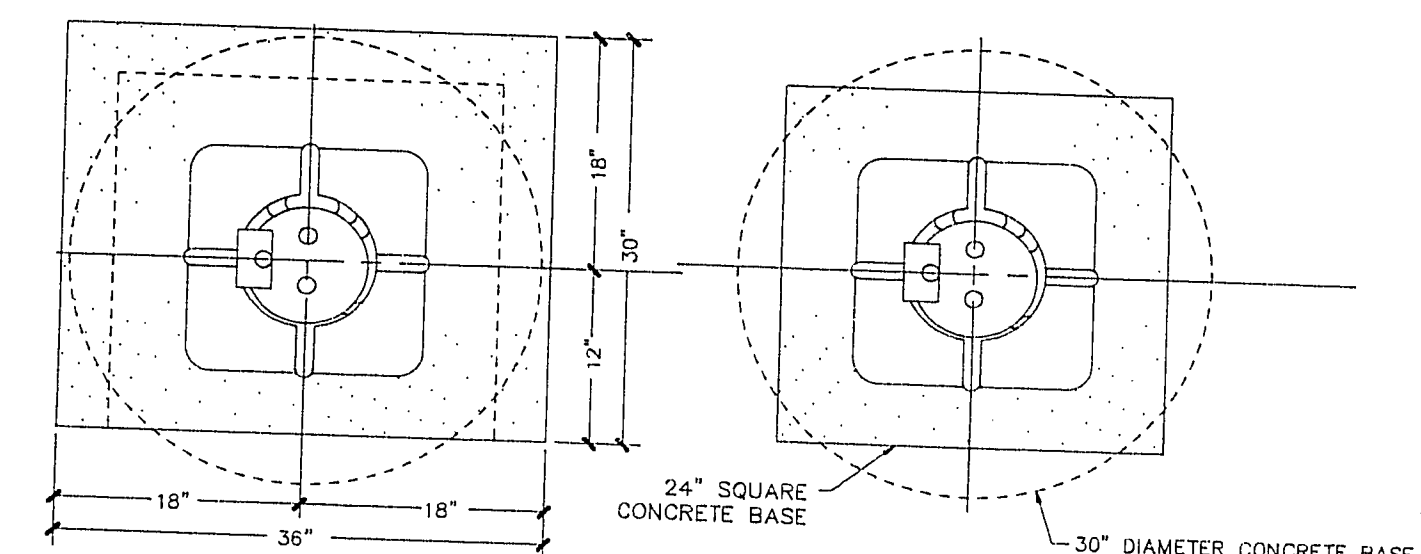

CAP DETAIL


BASE DETAIL

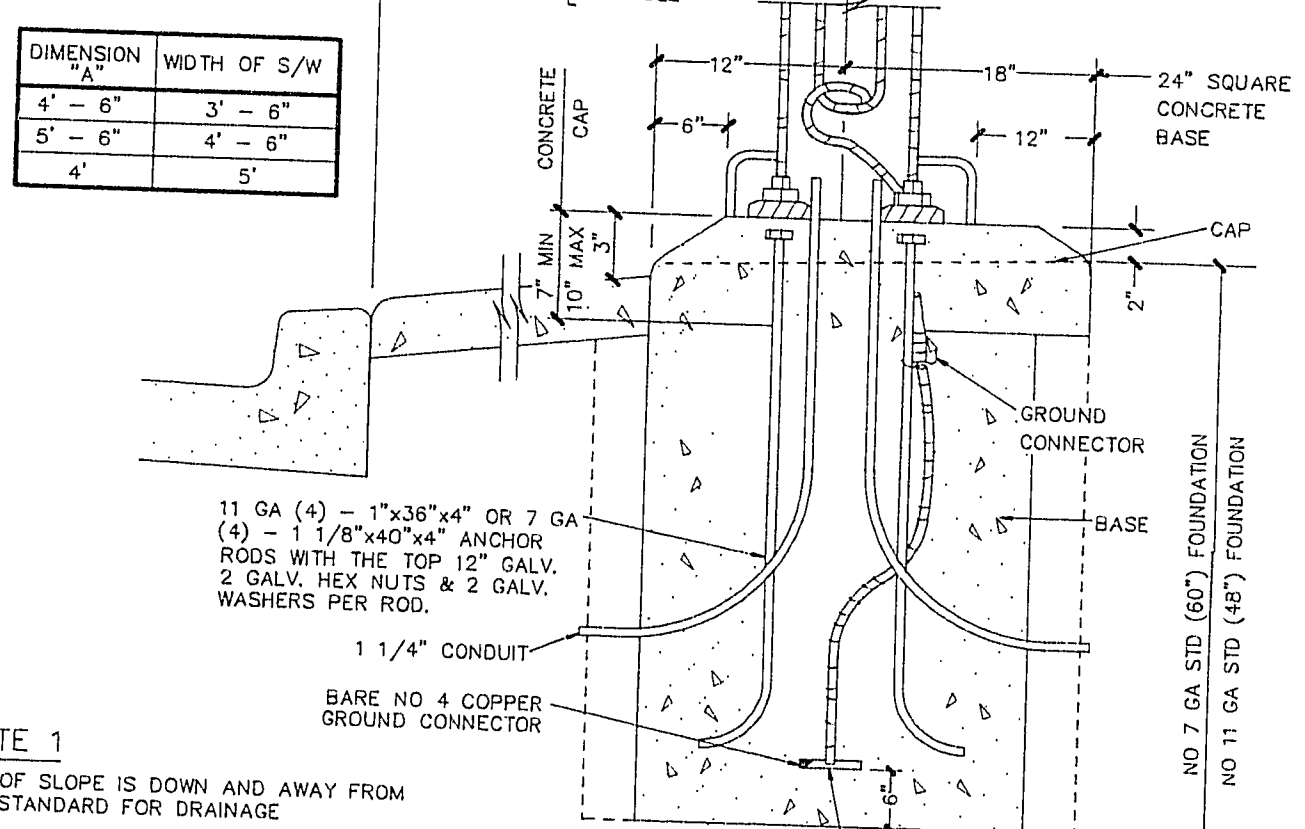

- NOTE 1
TOP OF SLOPE IS DOWN AND AWAY FROM THE STANDARD FOR DRAINAGE
- NOTE 2
MADE ELECTRODE SHALL BE IN ACCORDANCE WITH ARTICLE 220-83 OF THE NATIONAL ELECTRICAL CODE & MUST BE COPPER OR COPPER PLATED.


STREET LIGHT

STANDARD DRAWING NO. 319

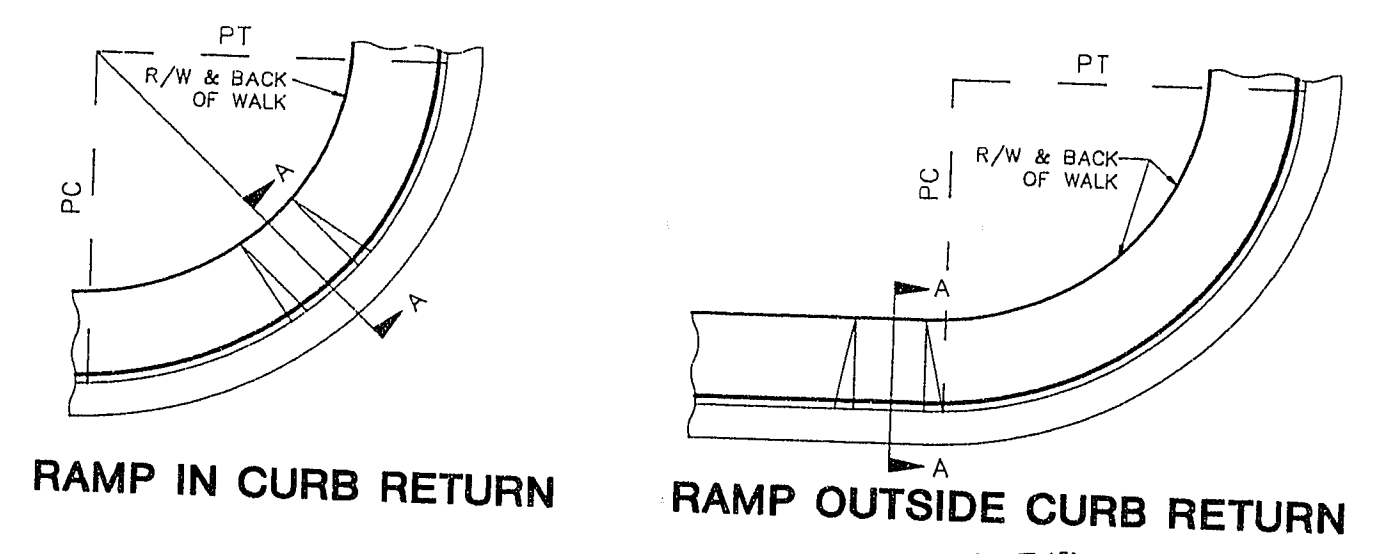


RAMP IN CURB RETURN

RAMP OUTSIDE CURB RETURN

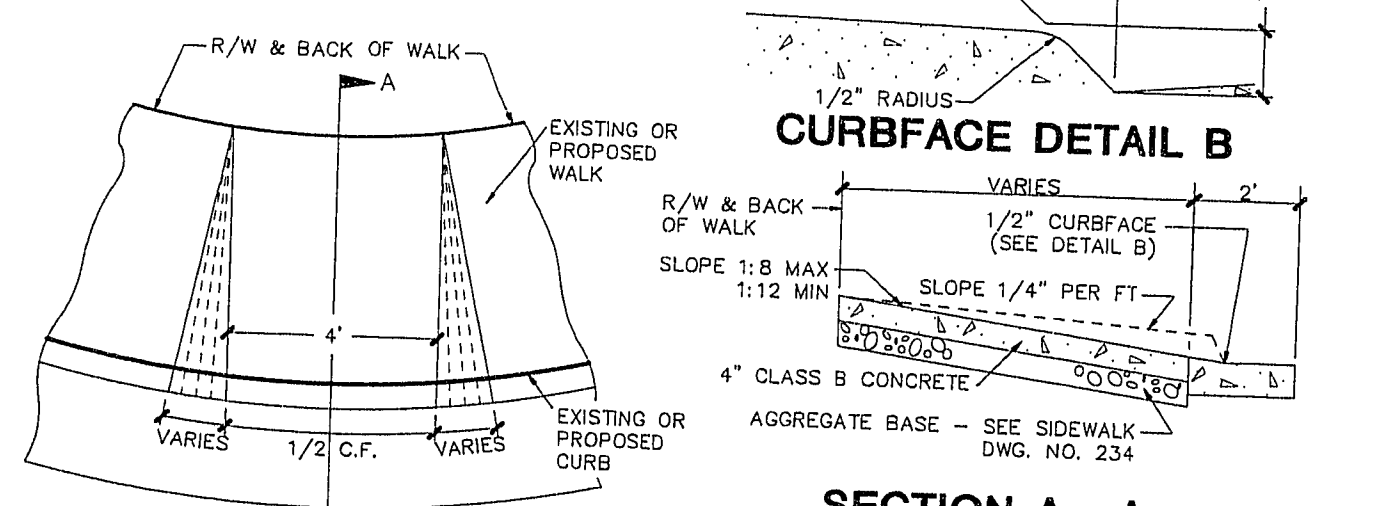

PLAN


SECTION A - A

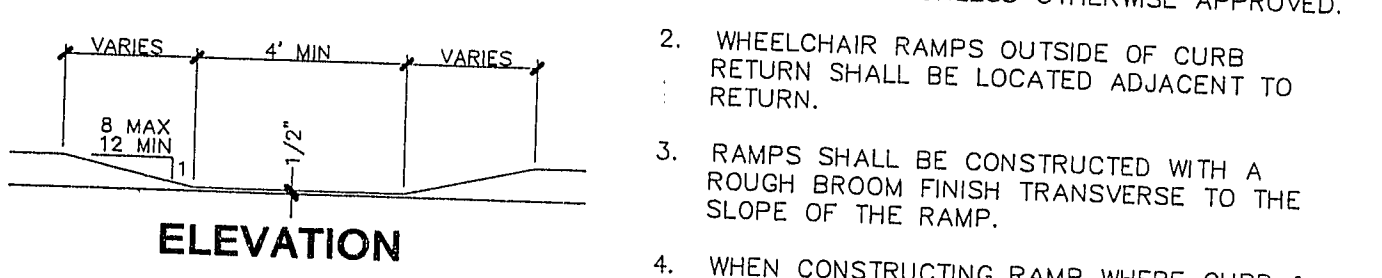

ELEVATION


WHEELCHAIR RAMP

STANDARD DRAWING NO. 235

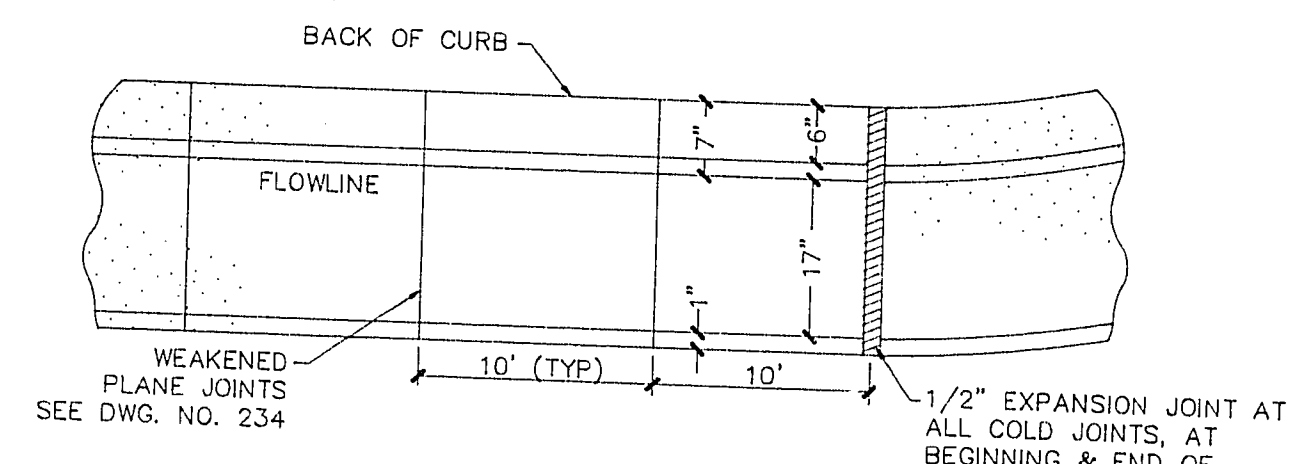

PLAN


- NOTES:
1. 1" BATTER ON GUTTER FACE OPTIONAL.
 2. WHERE LONGITUDINAL SLOPE IS LESS THAN 0.4% THE FLOWLINE SHALL BE WATER TESTED.

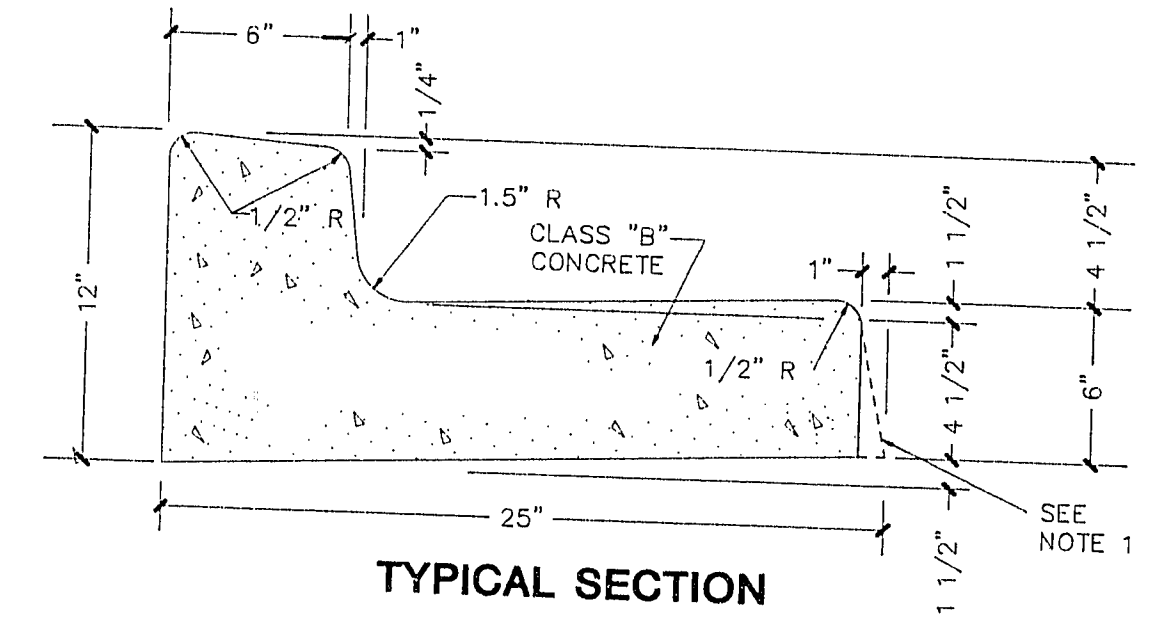

TYPICAL SECTION

"1" TYPE CURB & GUTTER

STANDARD DRAWING NO. 216

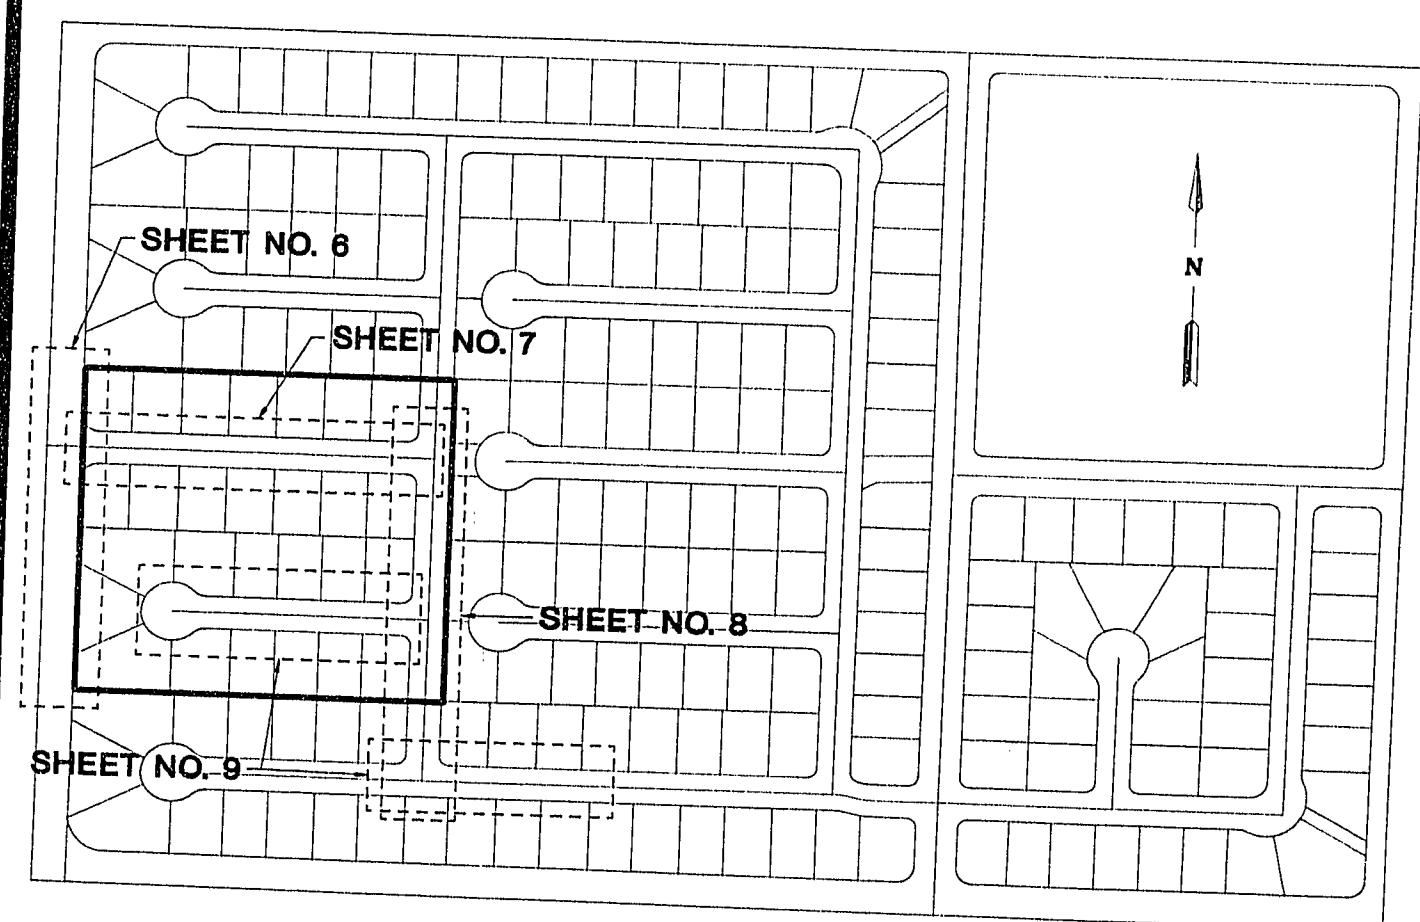

STREET & SEWER PLAN & PROFILE
SHEET INDEX

REV	DATE	BY	REVISION

ES/ENGINEERS & SURVEYORS, INC.

SUBMITTED BY: *[Signature]*

DETAIL SHEET

SEDONA UNIT 6

W.O. #: 010 - 5876

BY: DTB

DATE: JUNE 1992

SCALE: NO SCALE

SHEET 2 OF 12 SHEETS