


BENCH MARKS
 CLV #170 EL. 2047.109
 Elevations are based on Nevada State
 Highway Department Datum
 C.L.V. Datum - 0.89 - State Highway Department
 Datum

Quantities

2055	Mainhole	1 EA.
2050	8" V.C.P.	11.2 Lin. Ft.
2045	6" x 8" x 45" sewer Y	1 EA.
2040	4" sewer Lateral	38 Lin. Ft.

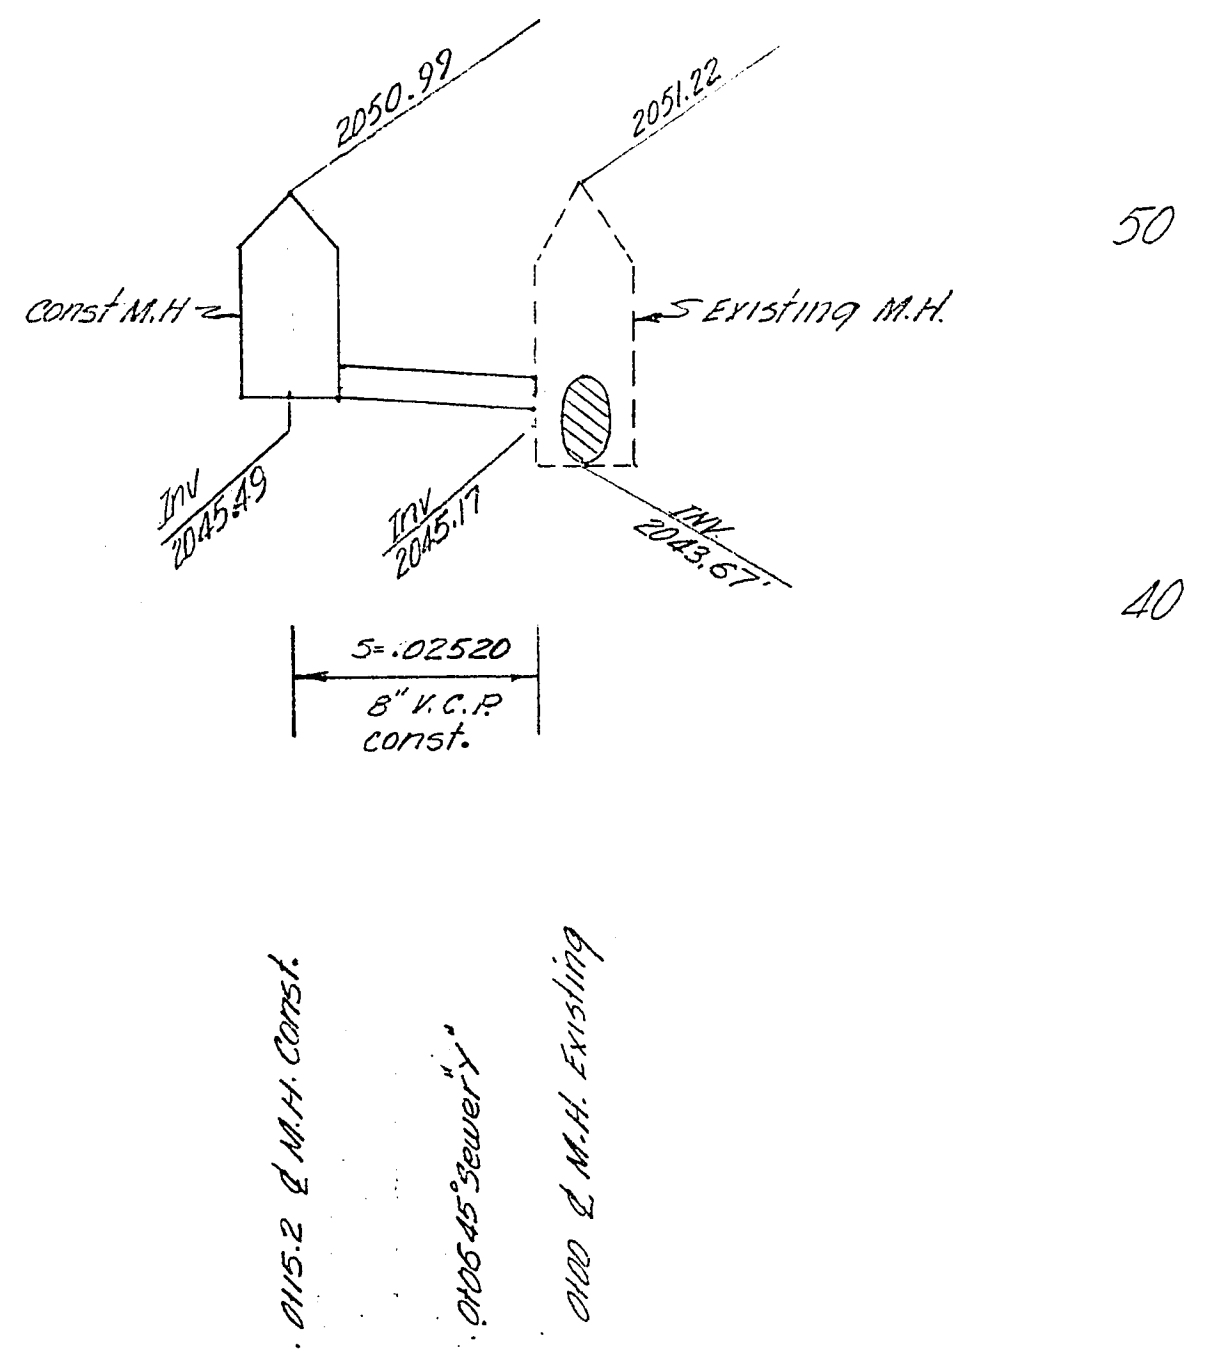

PROFILE
 Horiz. 1"=10'
 Vert. 1"=5'

ROUTE	APPROVED	DATE
1	SERVICES	6/10/65
2	RIGHT OF WAY	
3	CONTRACTS	
4	UTILITIES	
5	SUBDIVISION	
6	TRAFFIC	6-2-65
7	FIELD ENG.	6-9-65
8	ENGINEERING	
9	D.P.W.	

APPROVALS

FIELD ENGINEER _____ DATE _____
 SUPERINTENDENT OF SANITATION _____ DATE 6/10/65
 CITY ENGINEER _____ DATE 6/10/65

SEWER CONNECTION DESIGN
 WEST SAHARA AVENUE

JACK K. LEAVITT
 REGISTERED PROFESSIONAL ENGINEER
 LAND SURVEYOR R.L.S. #207

DESIGNED [Signature] 2E104 DATE 6-1-65
 CHECKED [Signature] PLS 202 DATE 6-1-65

SHEET 1 OF 1 SHEET

307.V 368
 1-1-90

